


- 1 Playroom / Bedroom
- 2 Laundry Room
- 3 Workshop / Storage
- 4 Office / Guest Room
- 5 Kitchen

- 6 Dining Room
- 7 Children's Bedroom
- 8 Bathroom
- 9 Master Bedroom
- 10 Courtyard

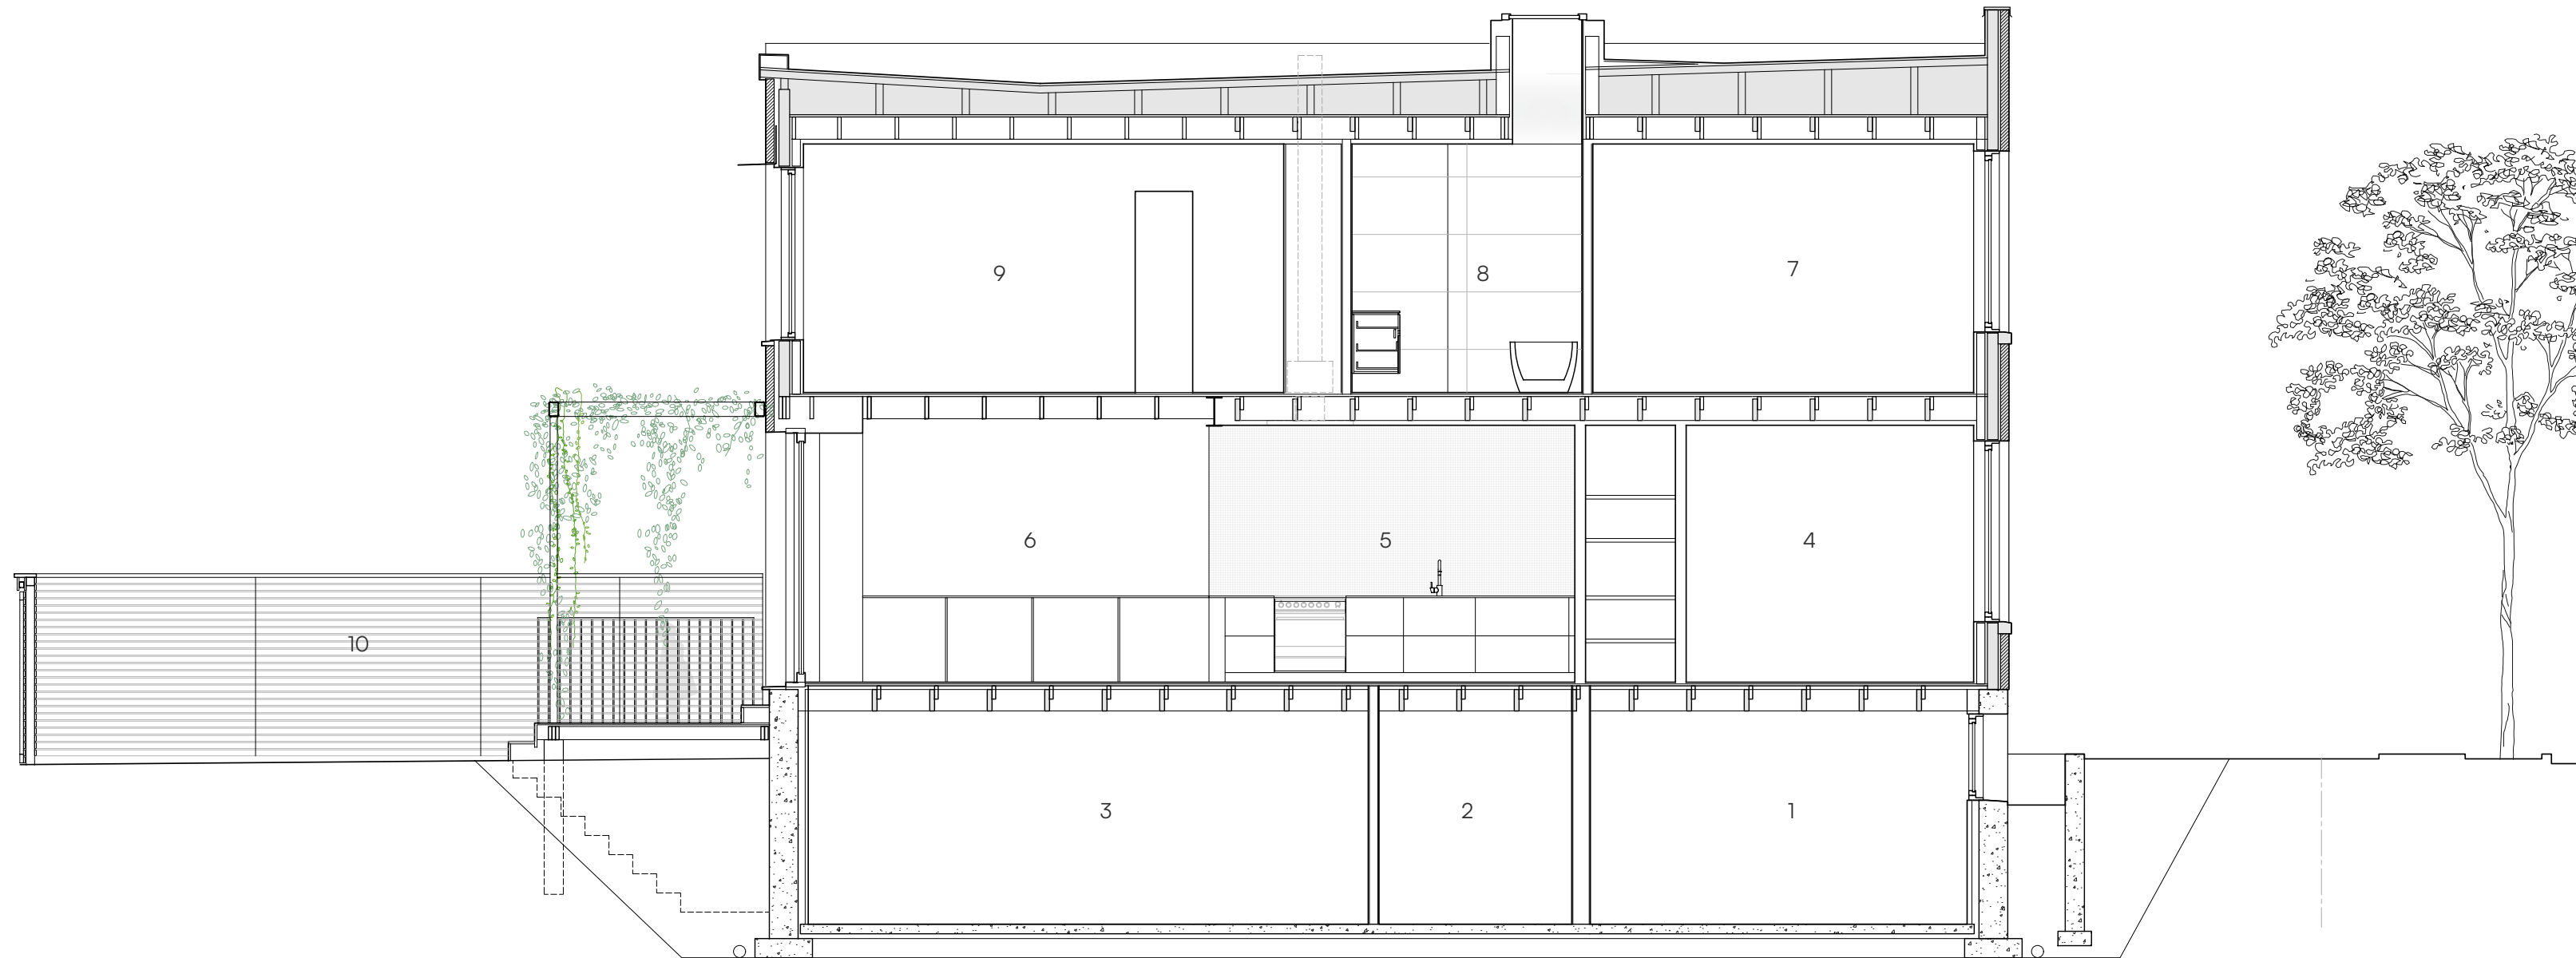

0' 5' 10'