



# REFLECTED CEILING PLAN

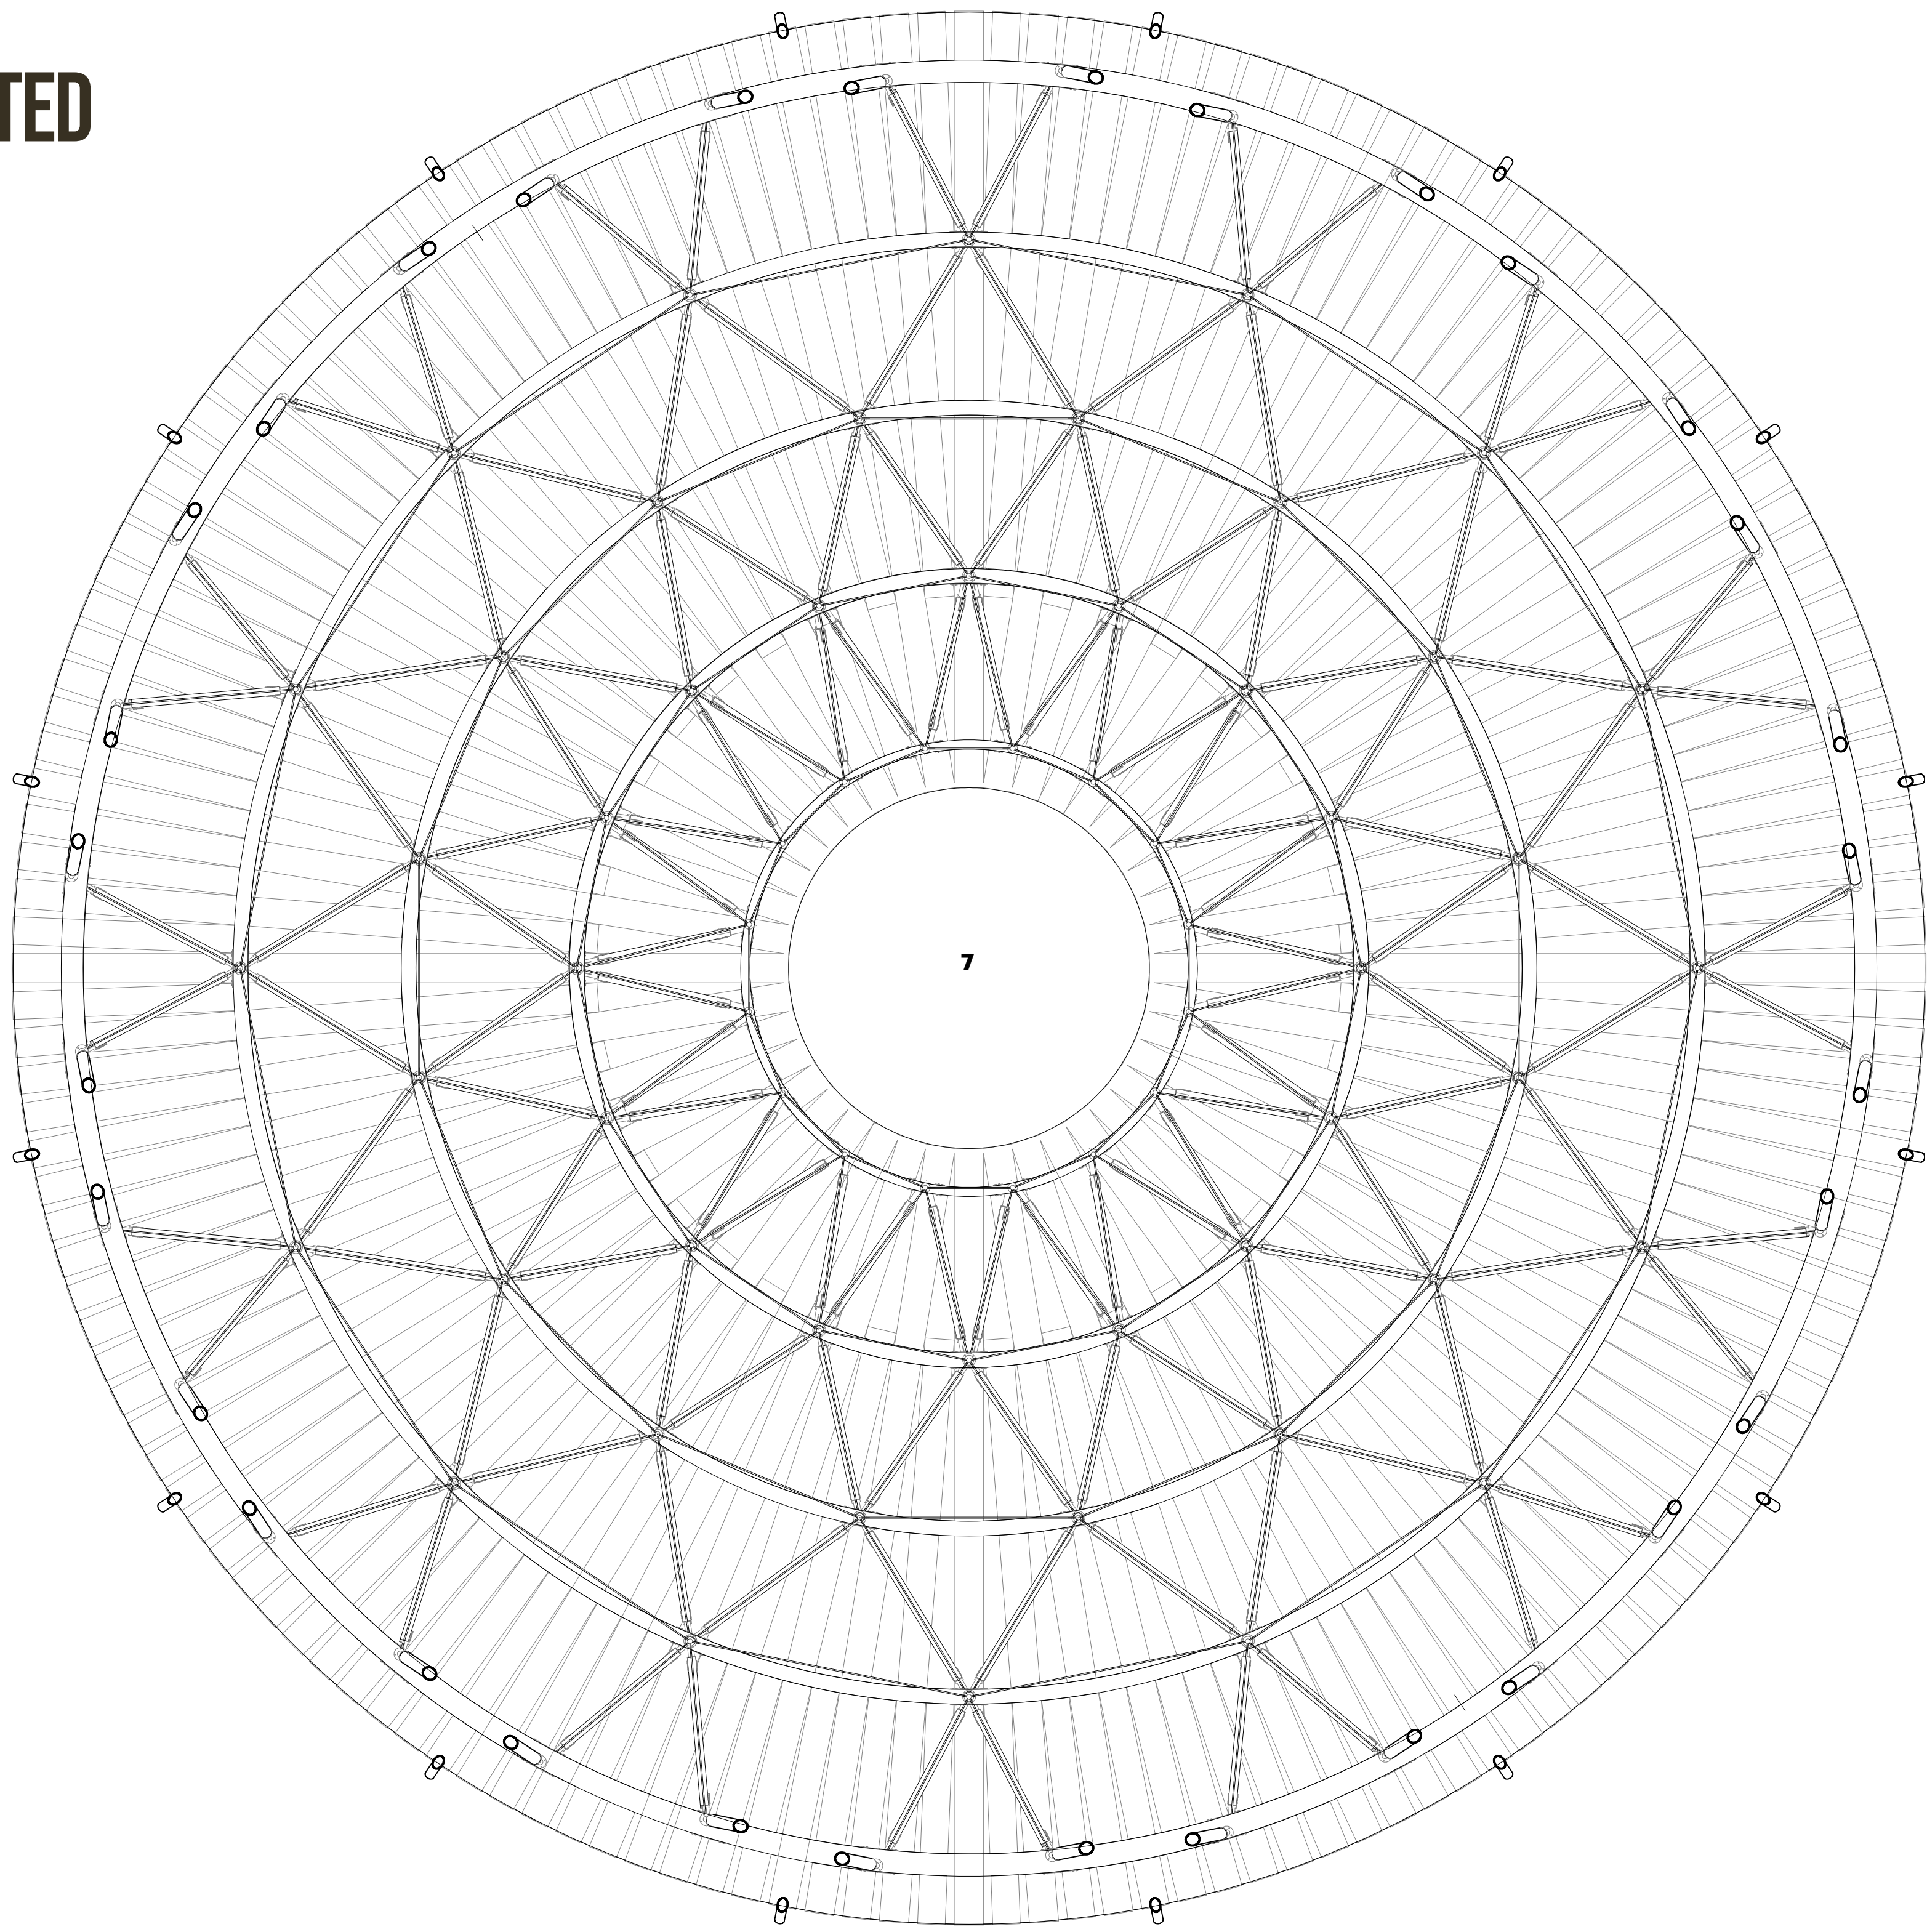

# FLOOR PLAN

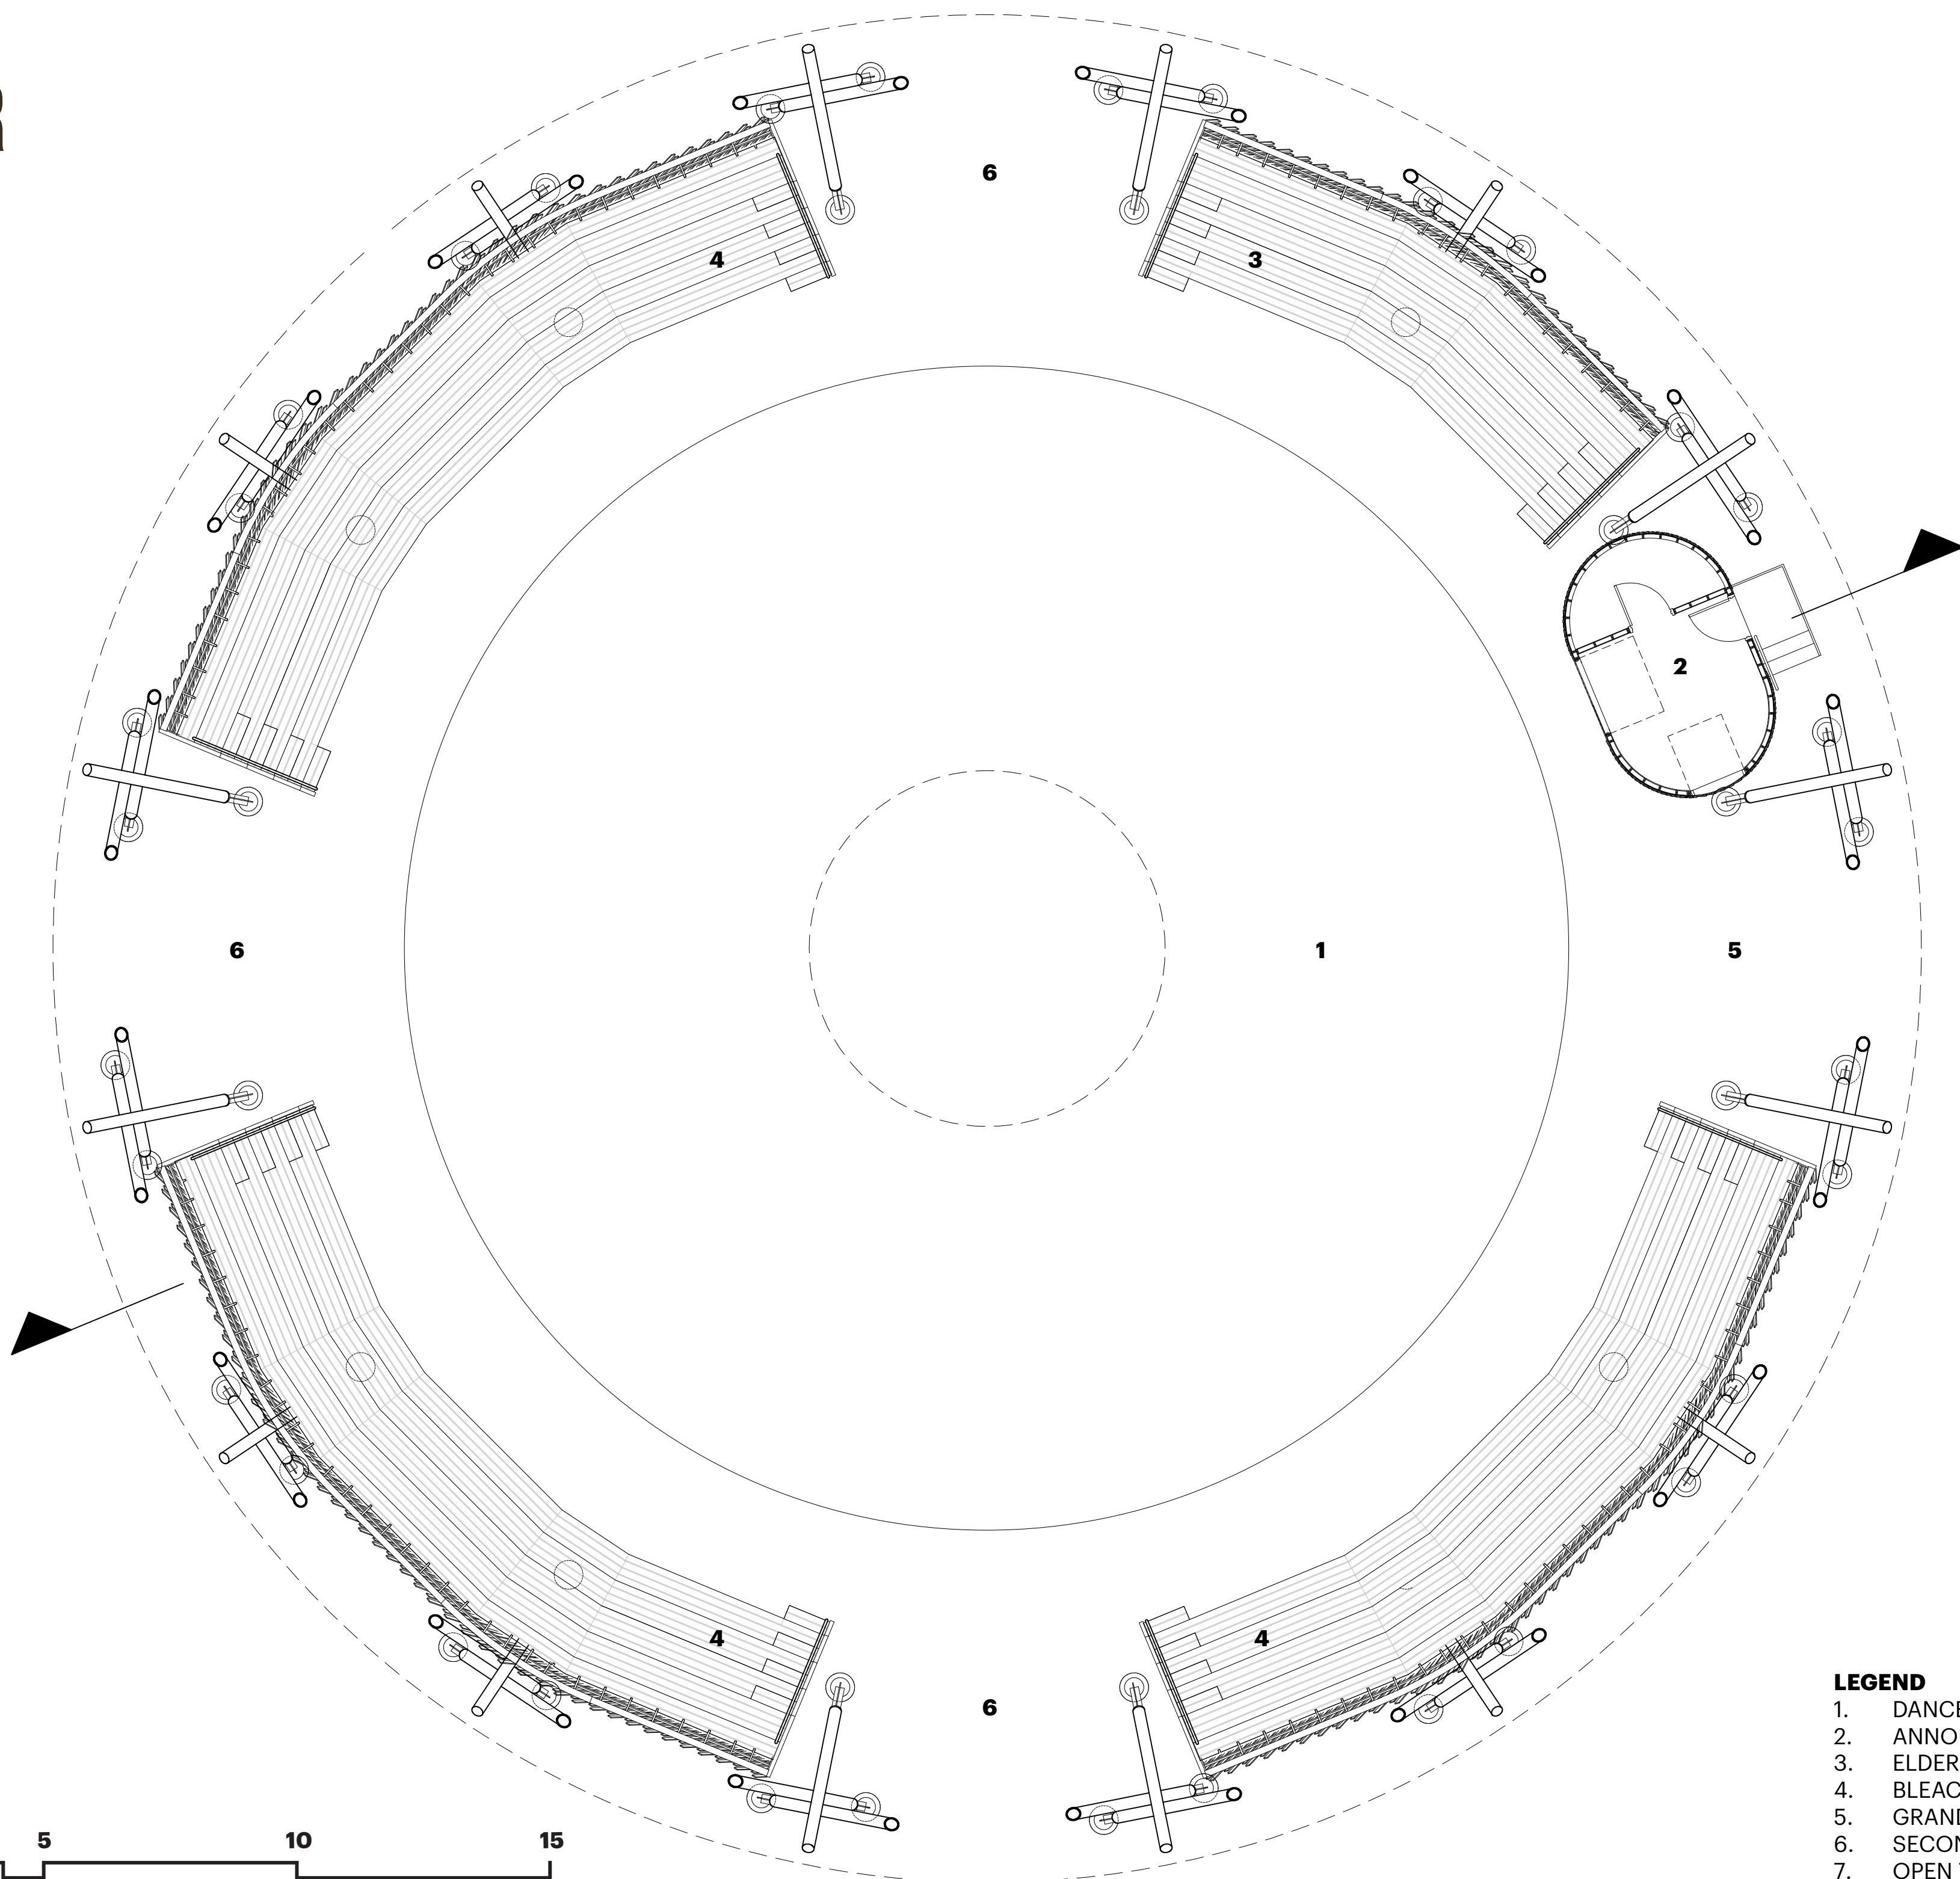

- LEGEND**
- 1. DANCE AREA
  - 2. ANNOUNCER BOOTH
  - 3. ELDER'S SEATING
  - 4. BLEACHER SEATING
  - 5. GRAND ENTRY
  - 6. SECONDARY ENTRY
  - 7. OPEN TO SKY