



Hotel Room
Section C

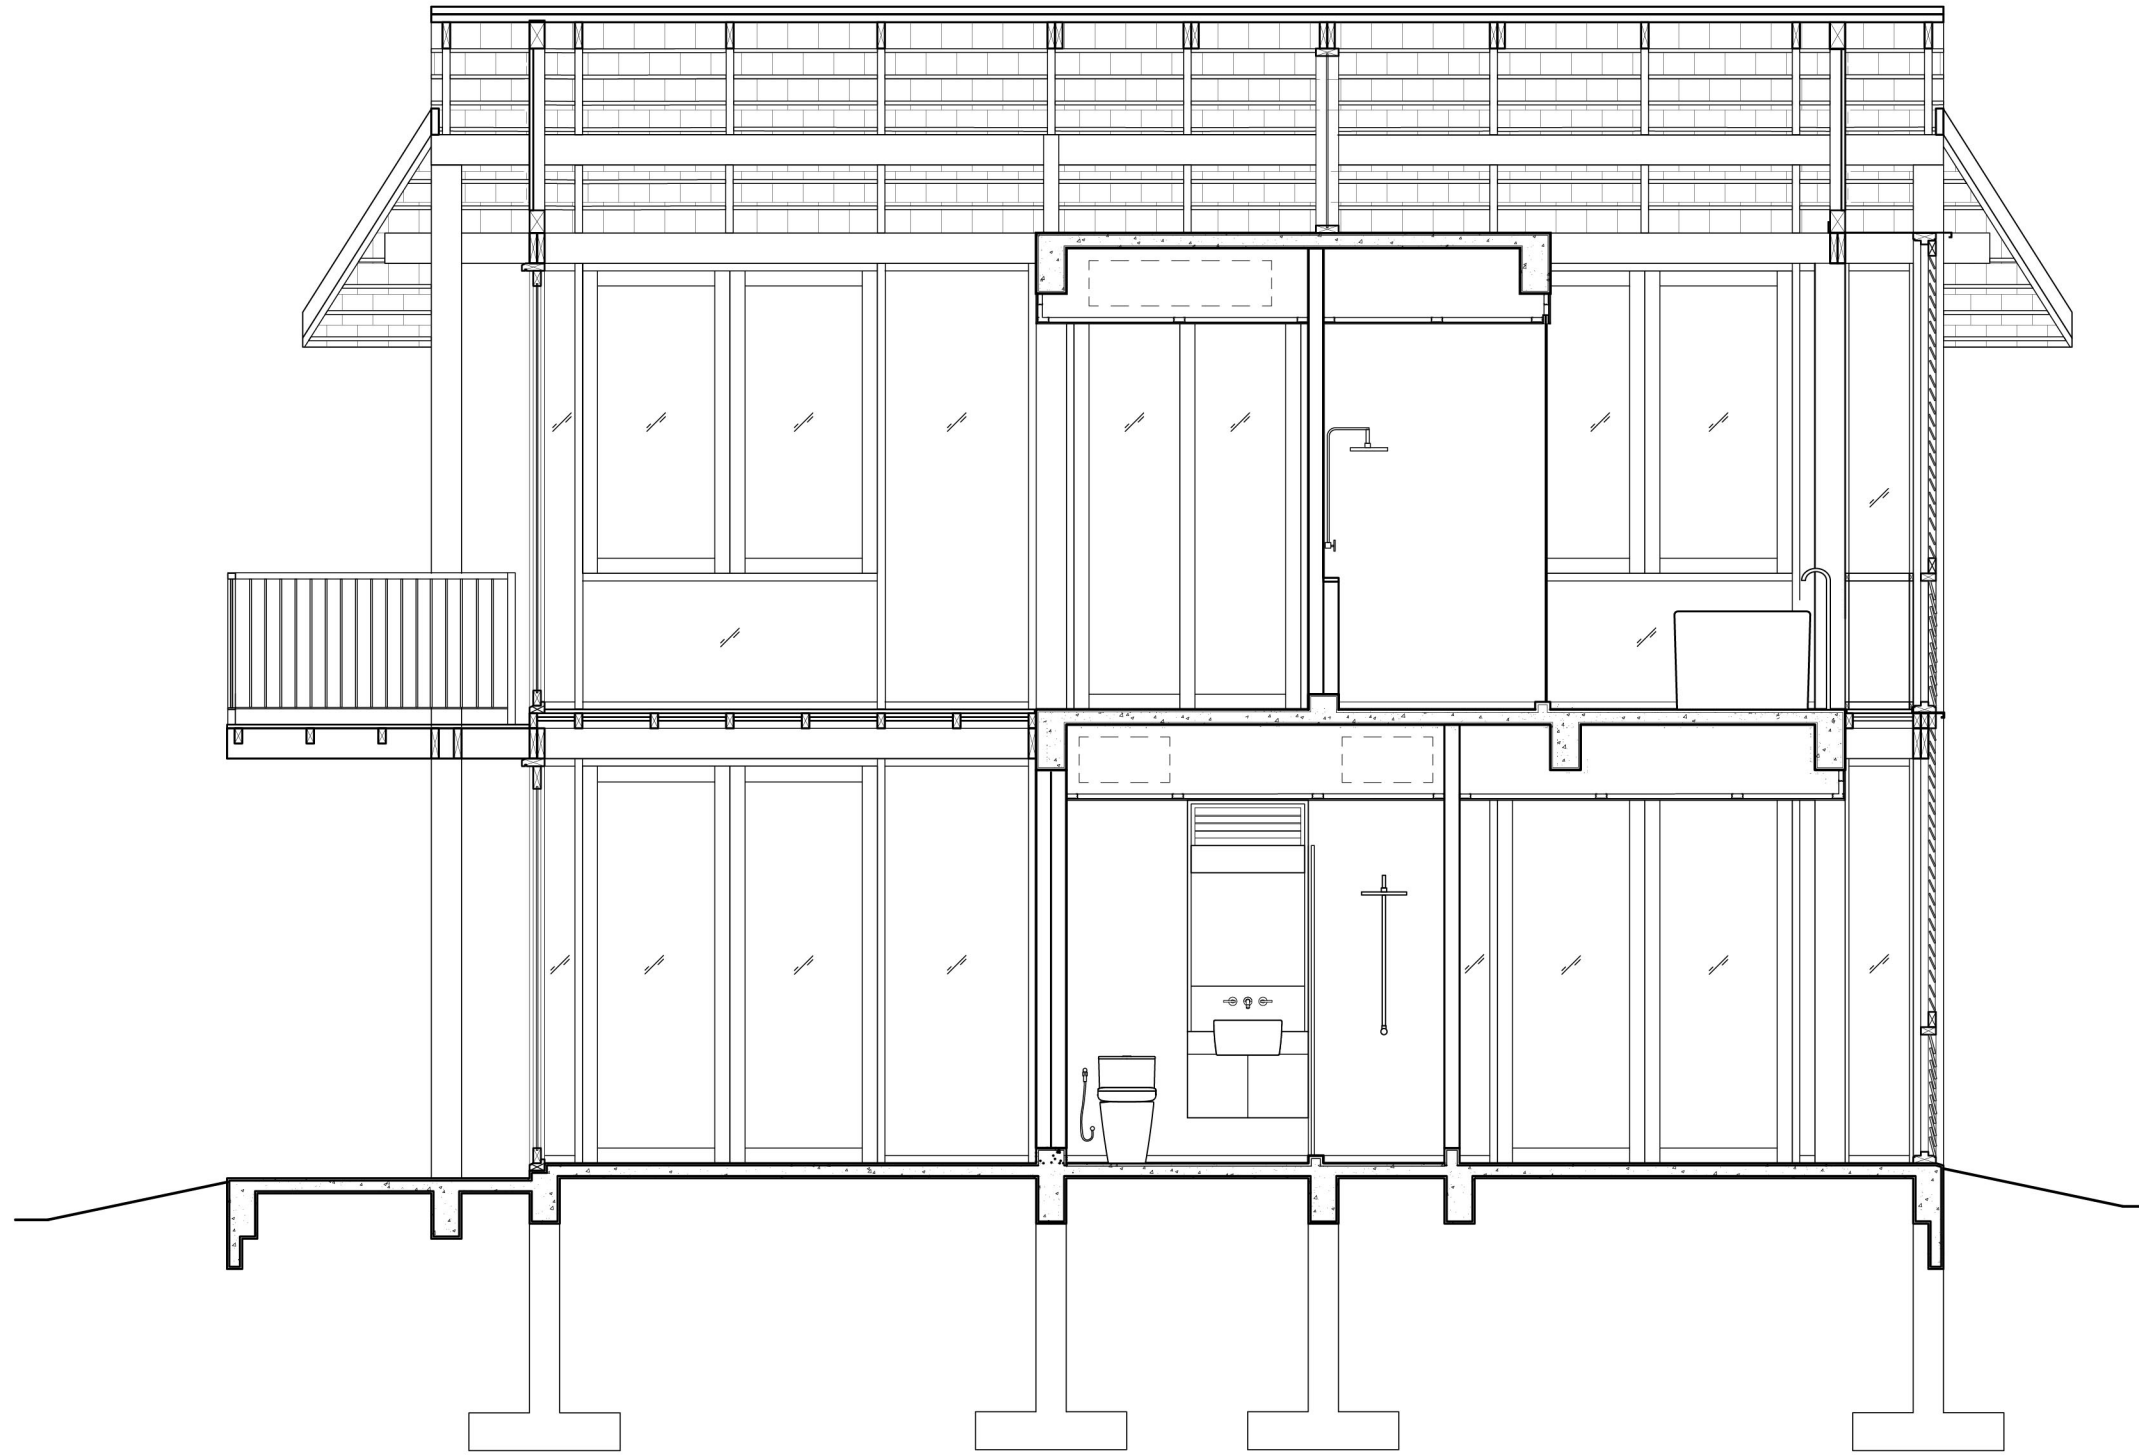




Hotel Room
Section B




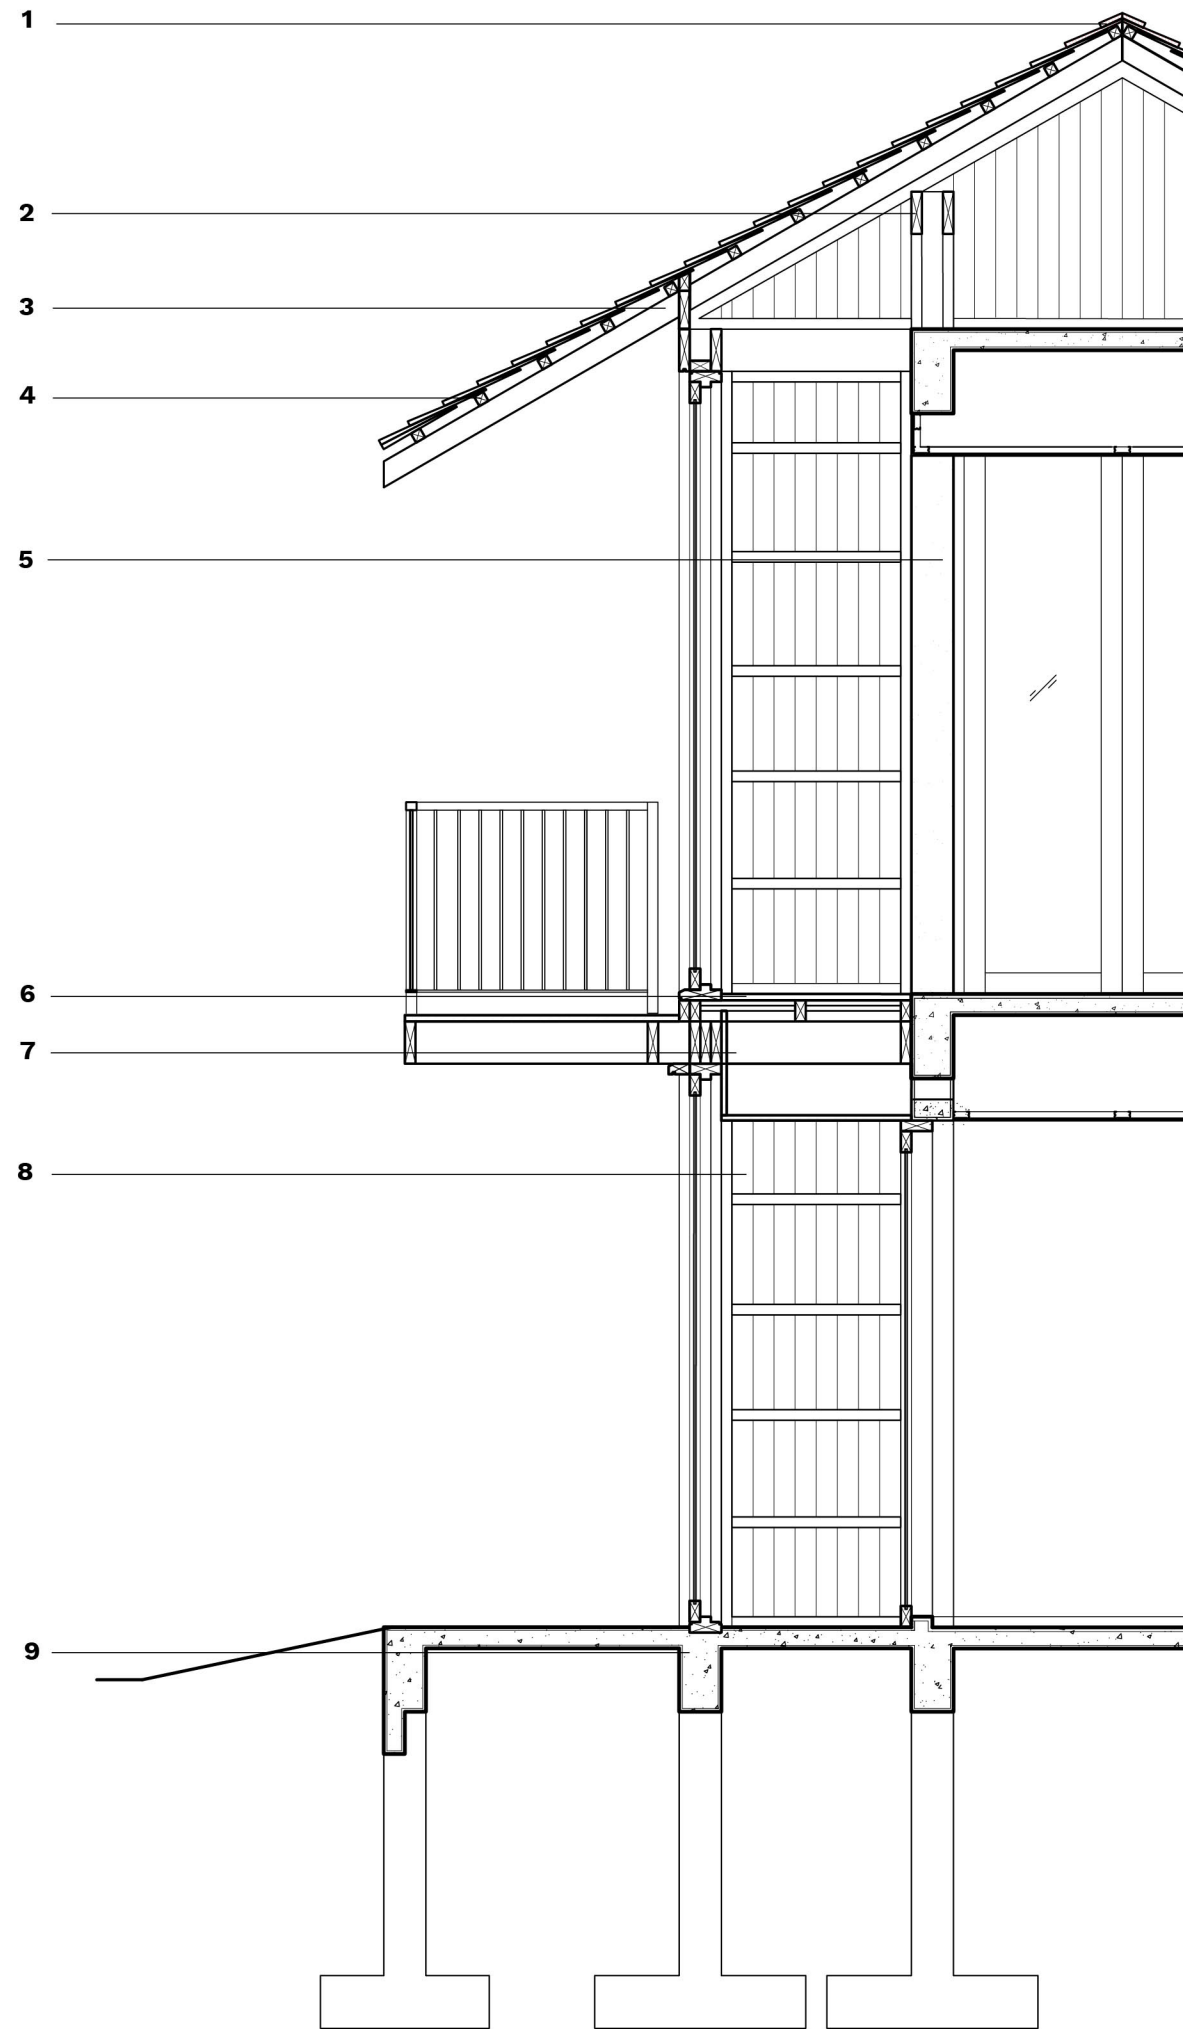

- 1 Wooden Shingles Roof
- 2 Timber Beam
- 3 Timber Rafter
- 4 Timber Purlin
- 5 Timber Column
- 6 Wooden Floor
- 7 Timber Beam
- 8 Wooden Wall
- 9 Reinforced Concrete Floor

Hotel Room
Wall Section C

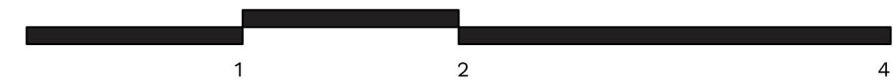

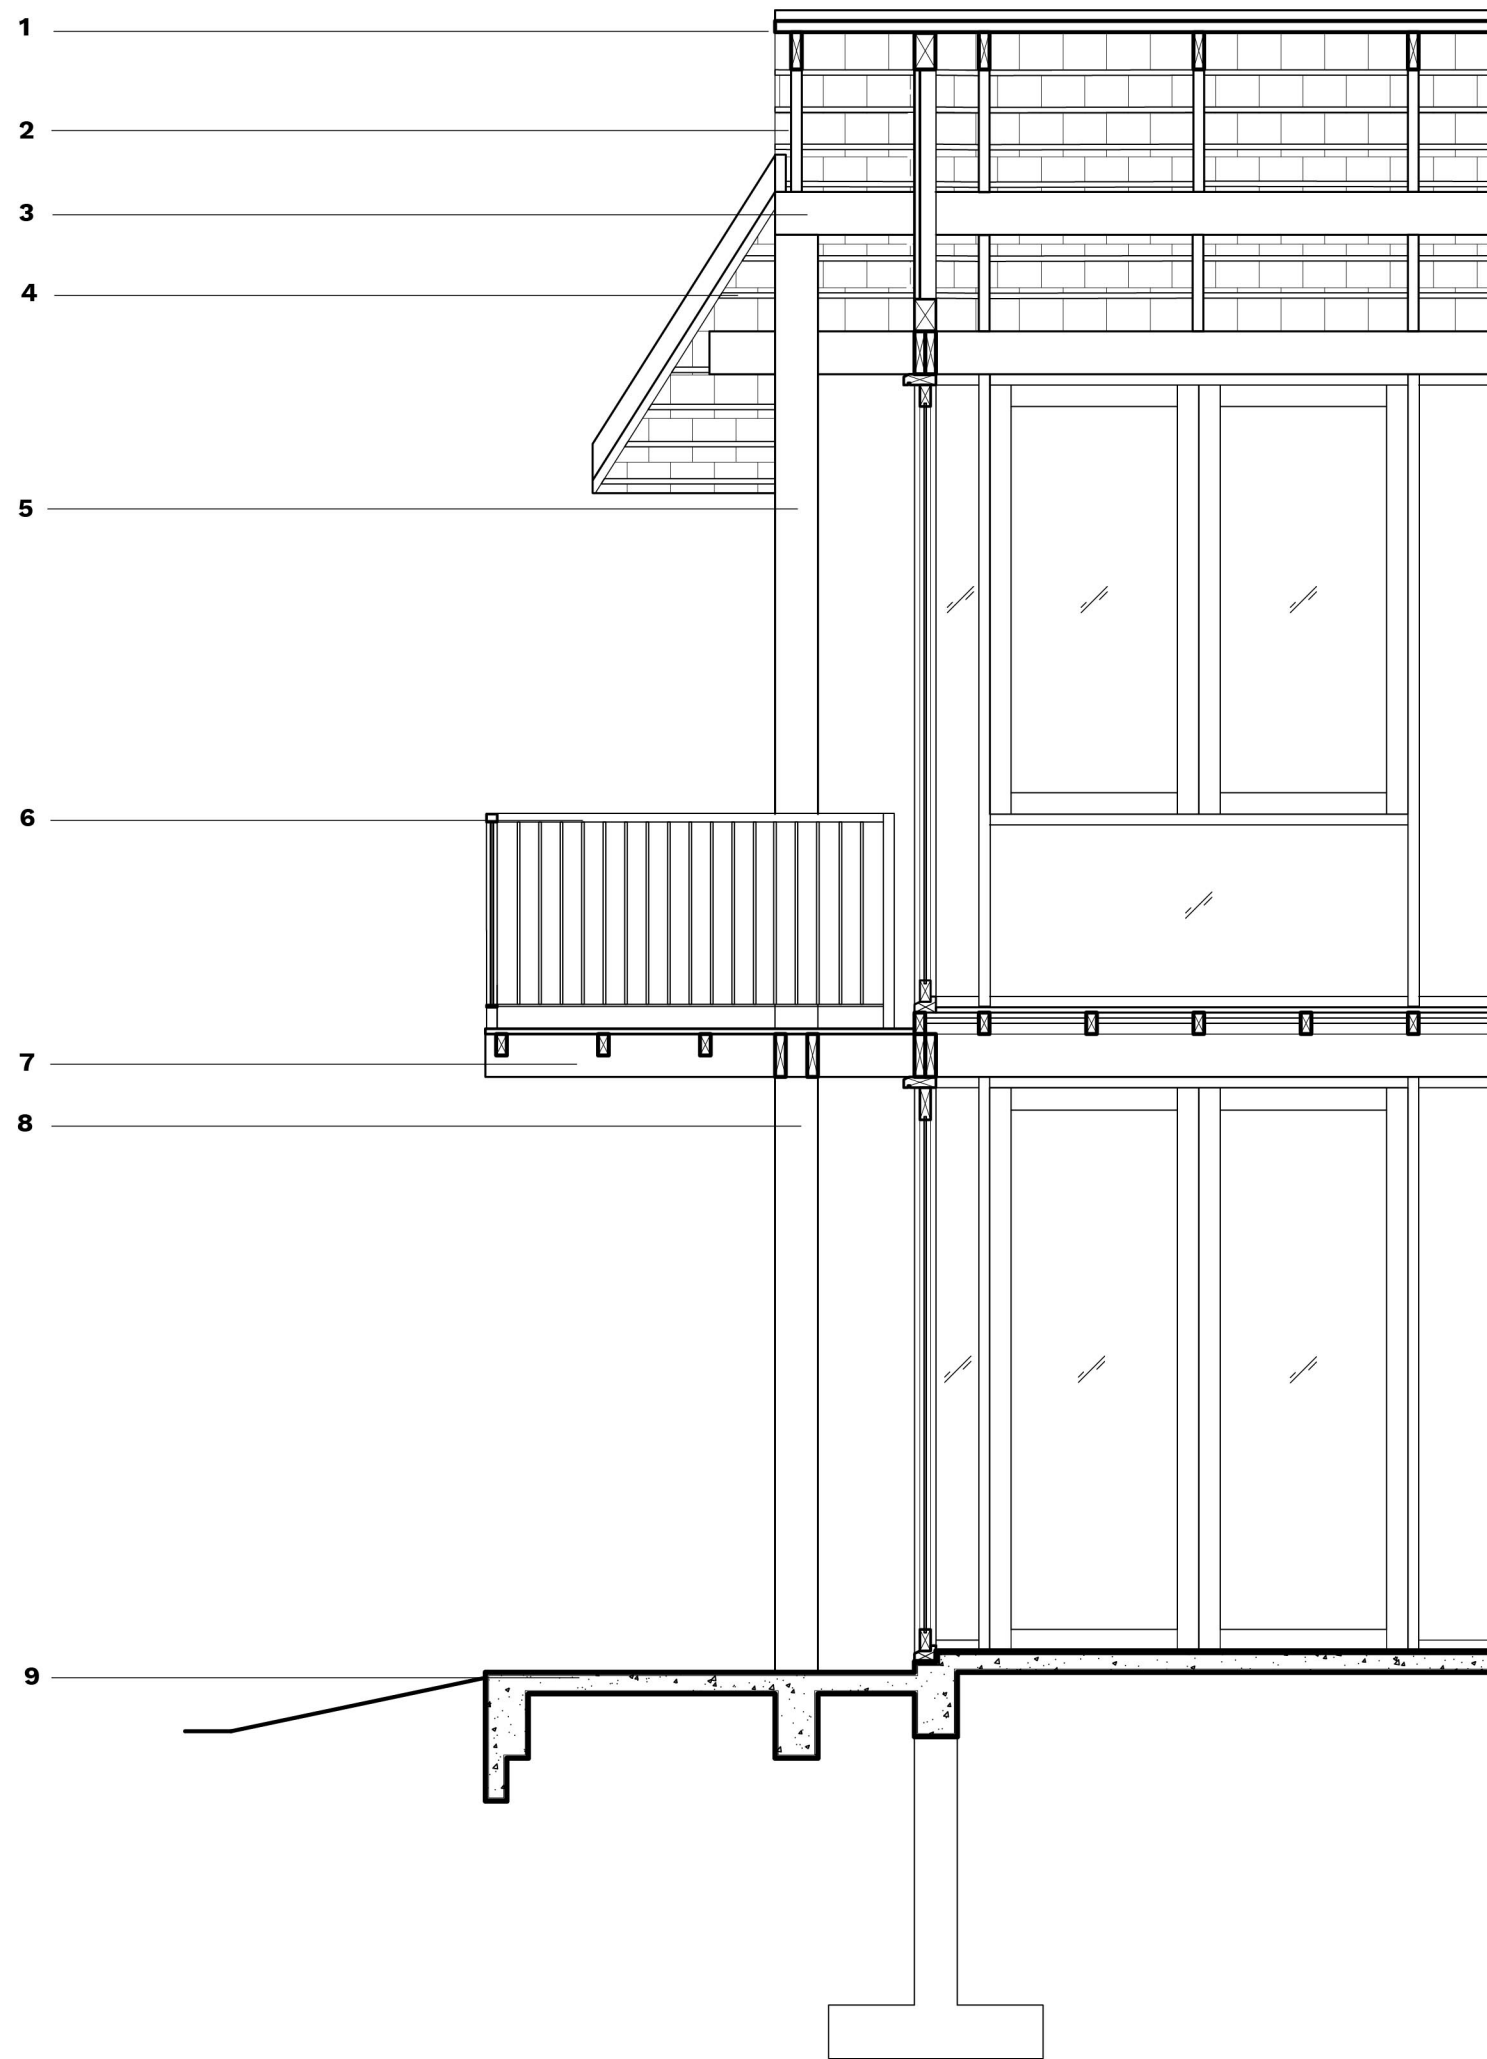

- 1 Wooden Shingles Roof
- 2 Timber Rafter
- 3 Timber Beam
- 4 Timber Purlin
- 5 Timber Column
- 6 Timber Railing
- 7 Timber Beam
- 8 Timber Column
- 9 Reinforced Concrete Floor

Hotel Room
Wall Section B

