


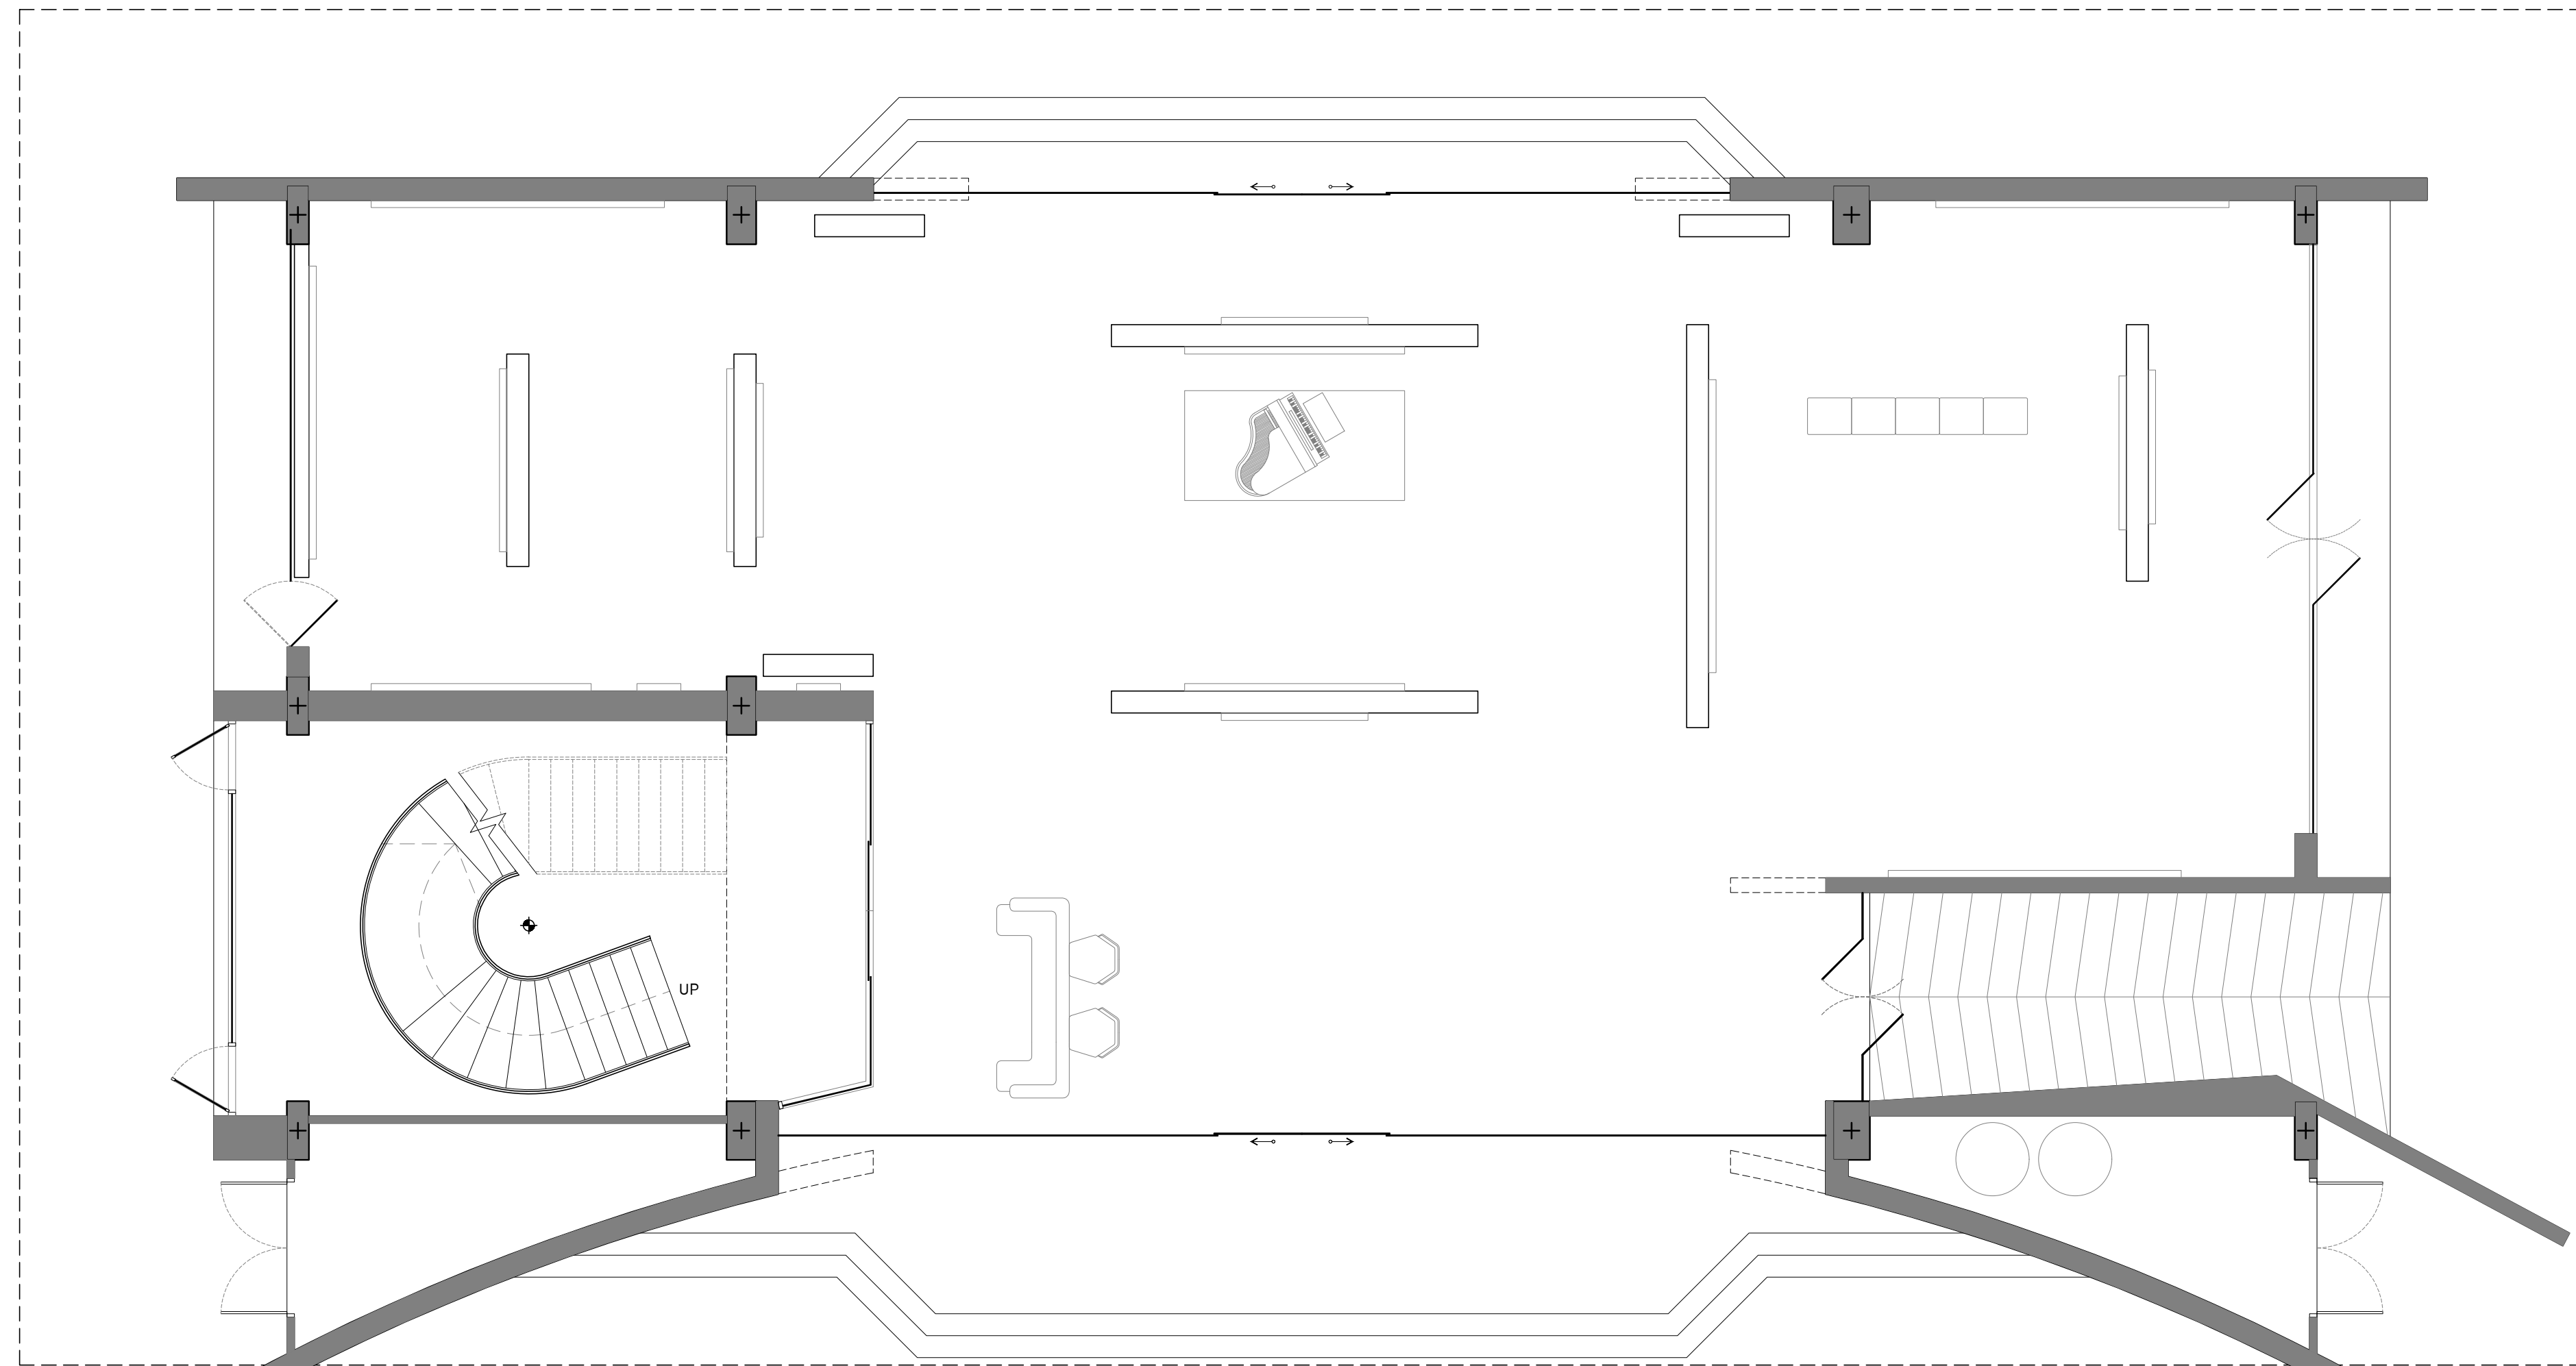
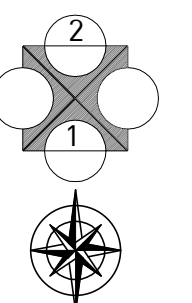


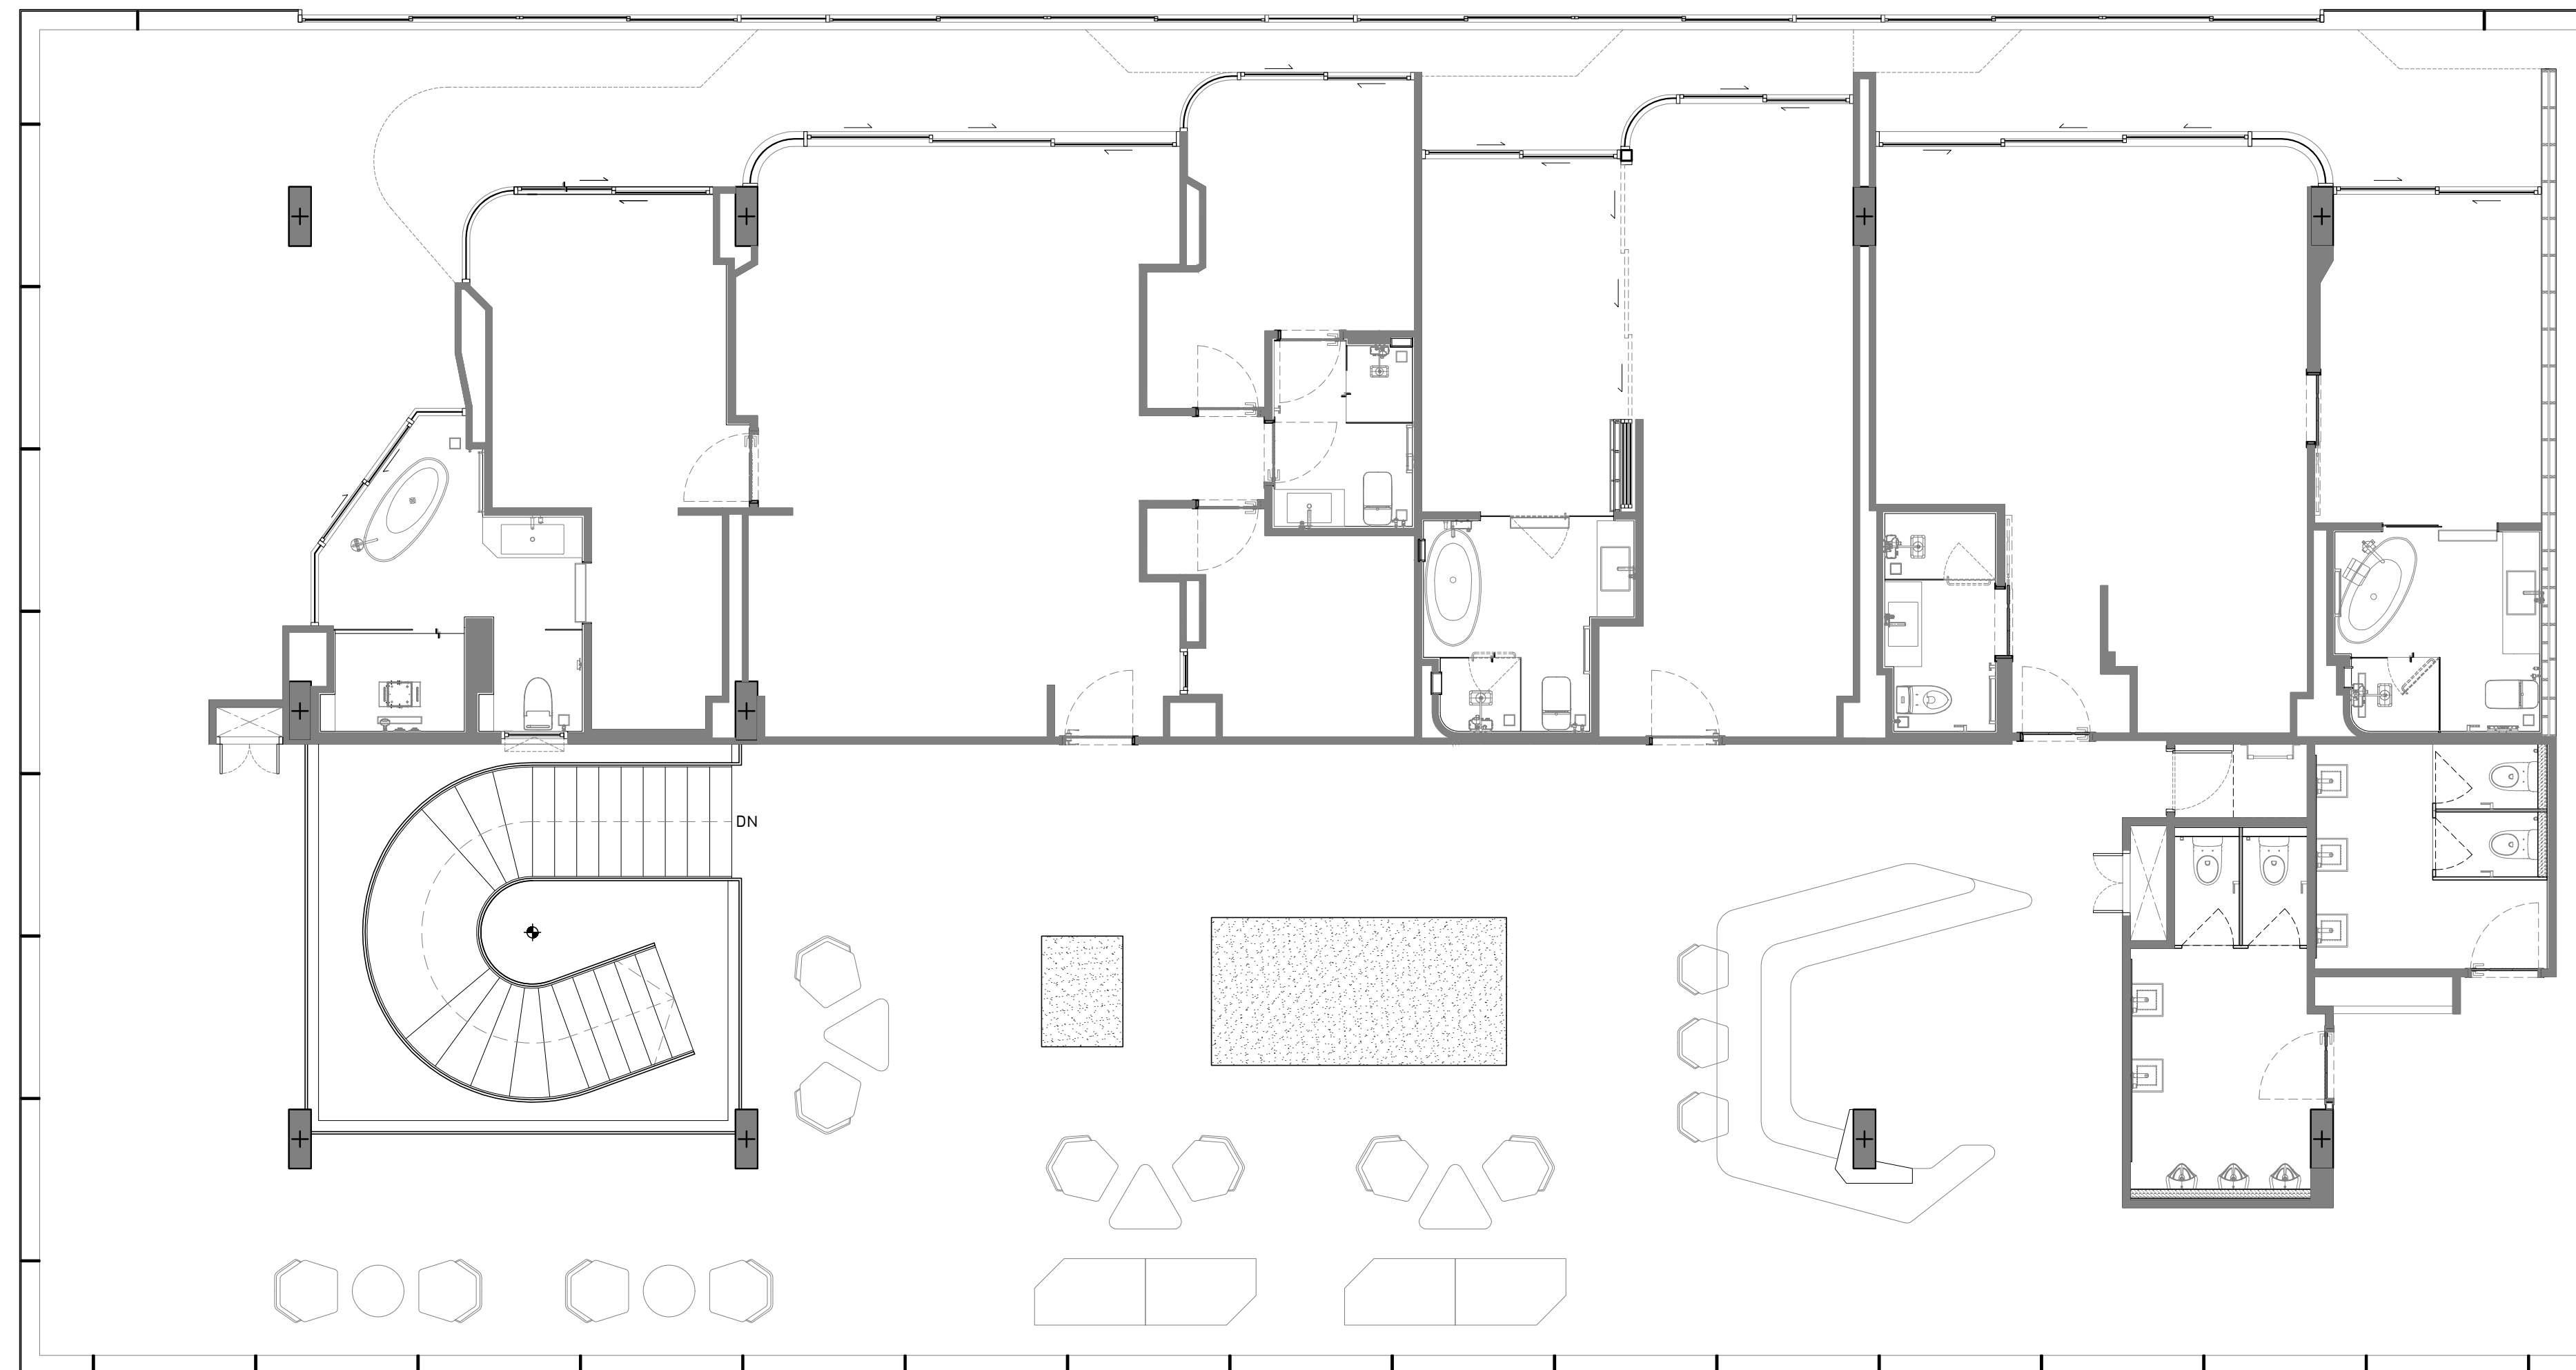


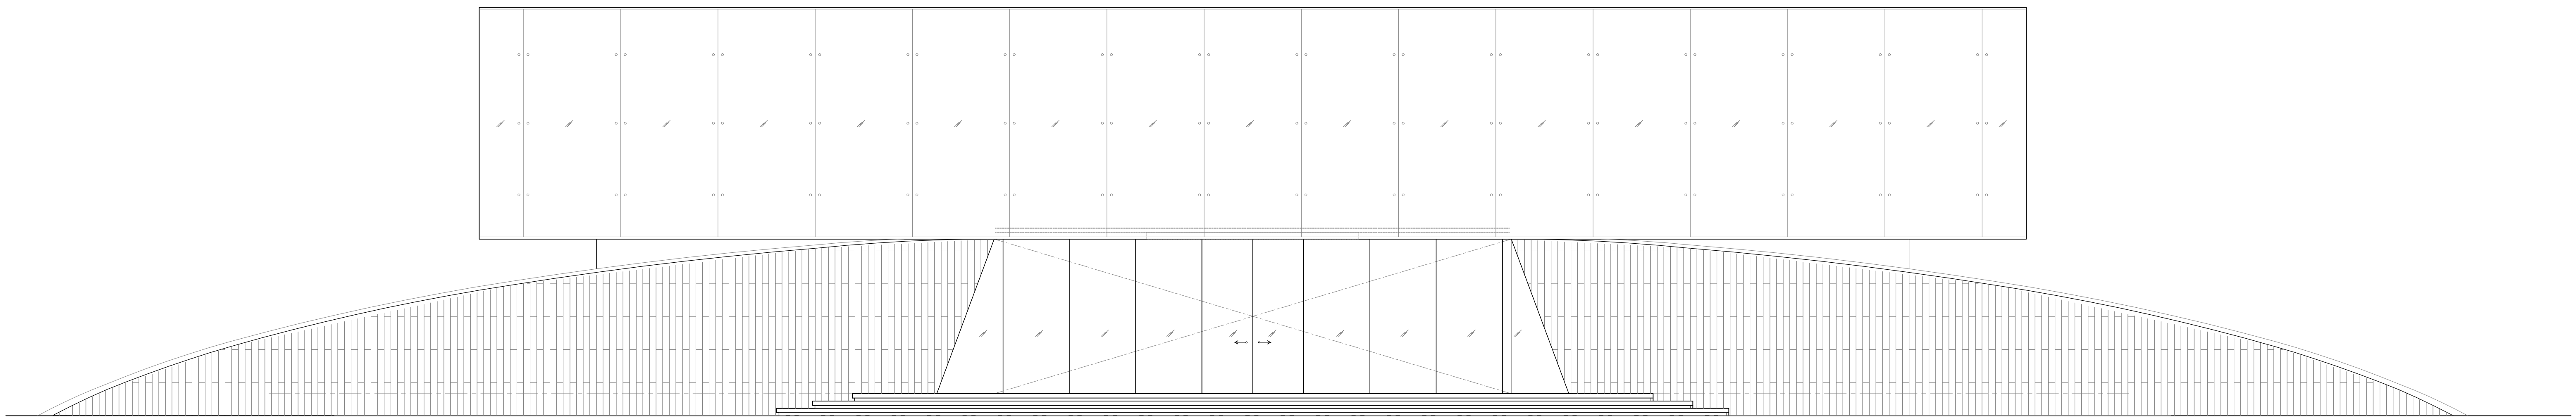

ELEVATION 1

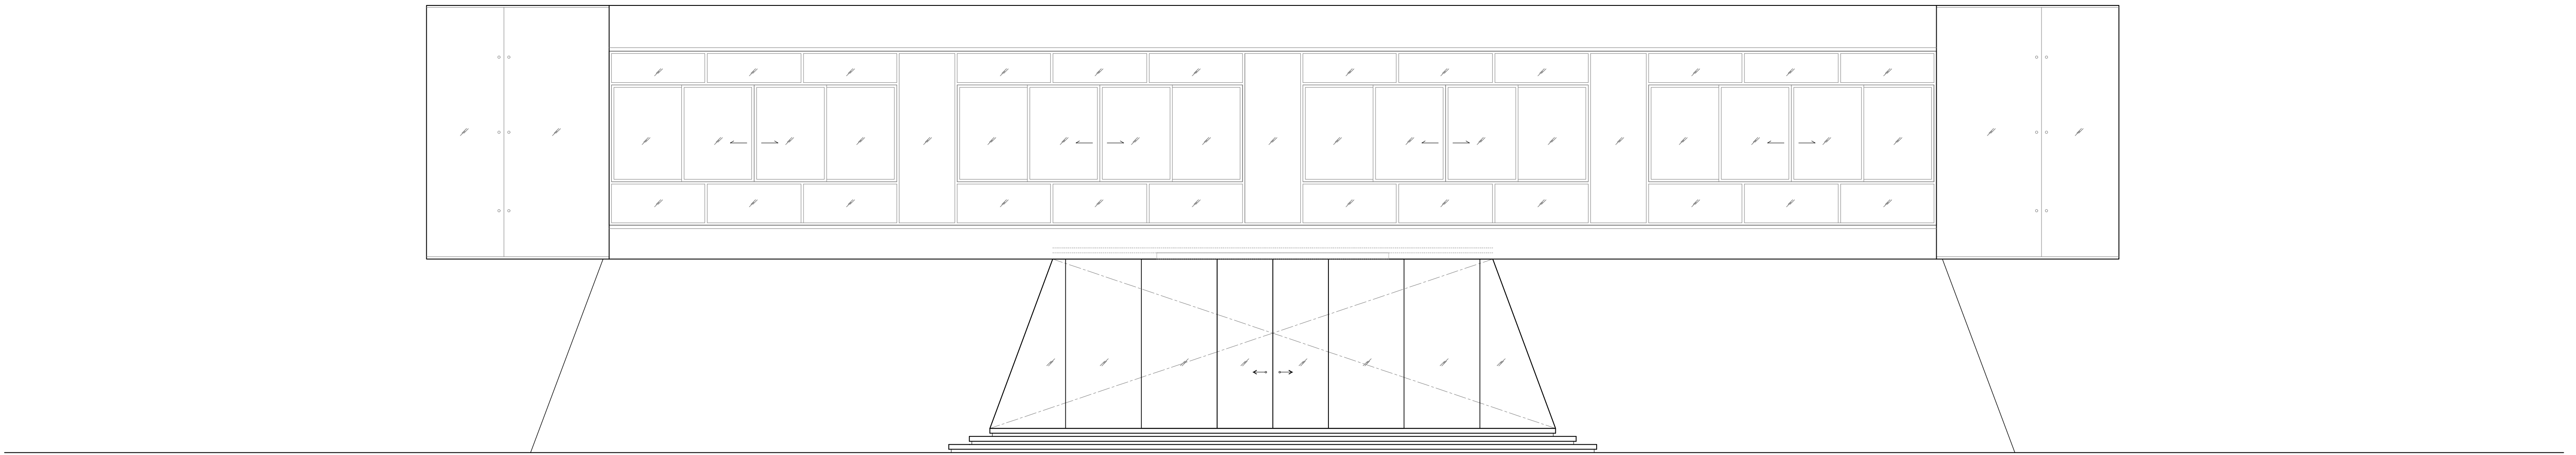

ELEVATION 2

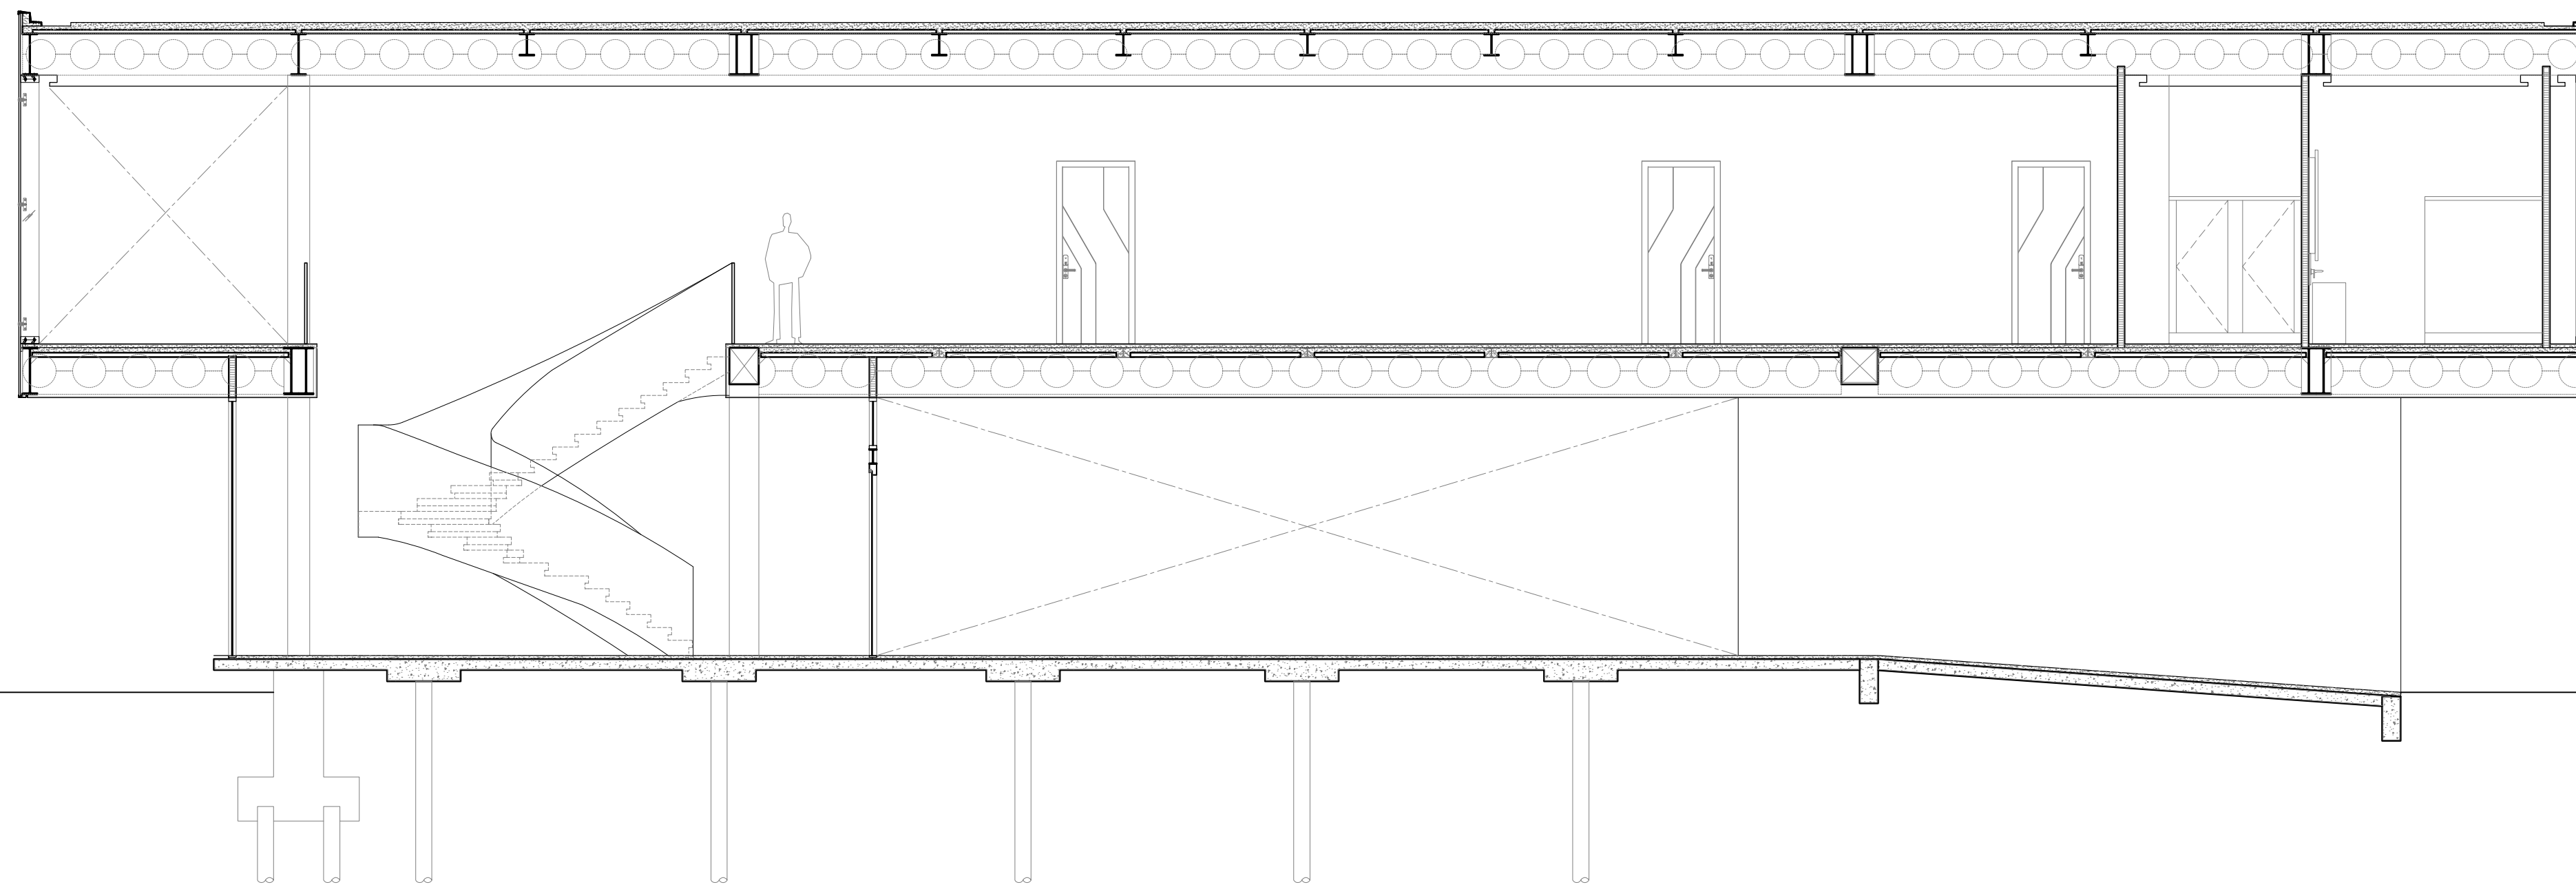

SECTION