




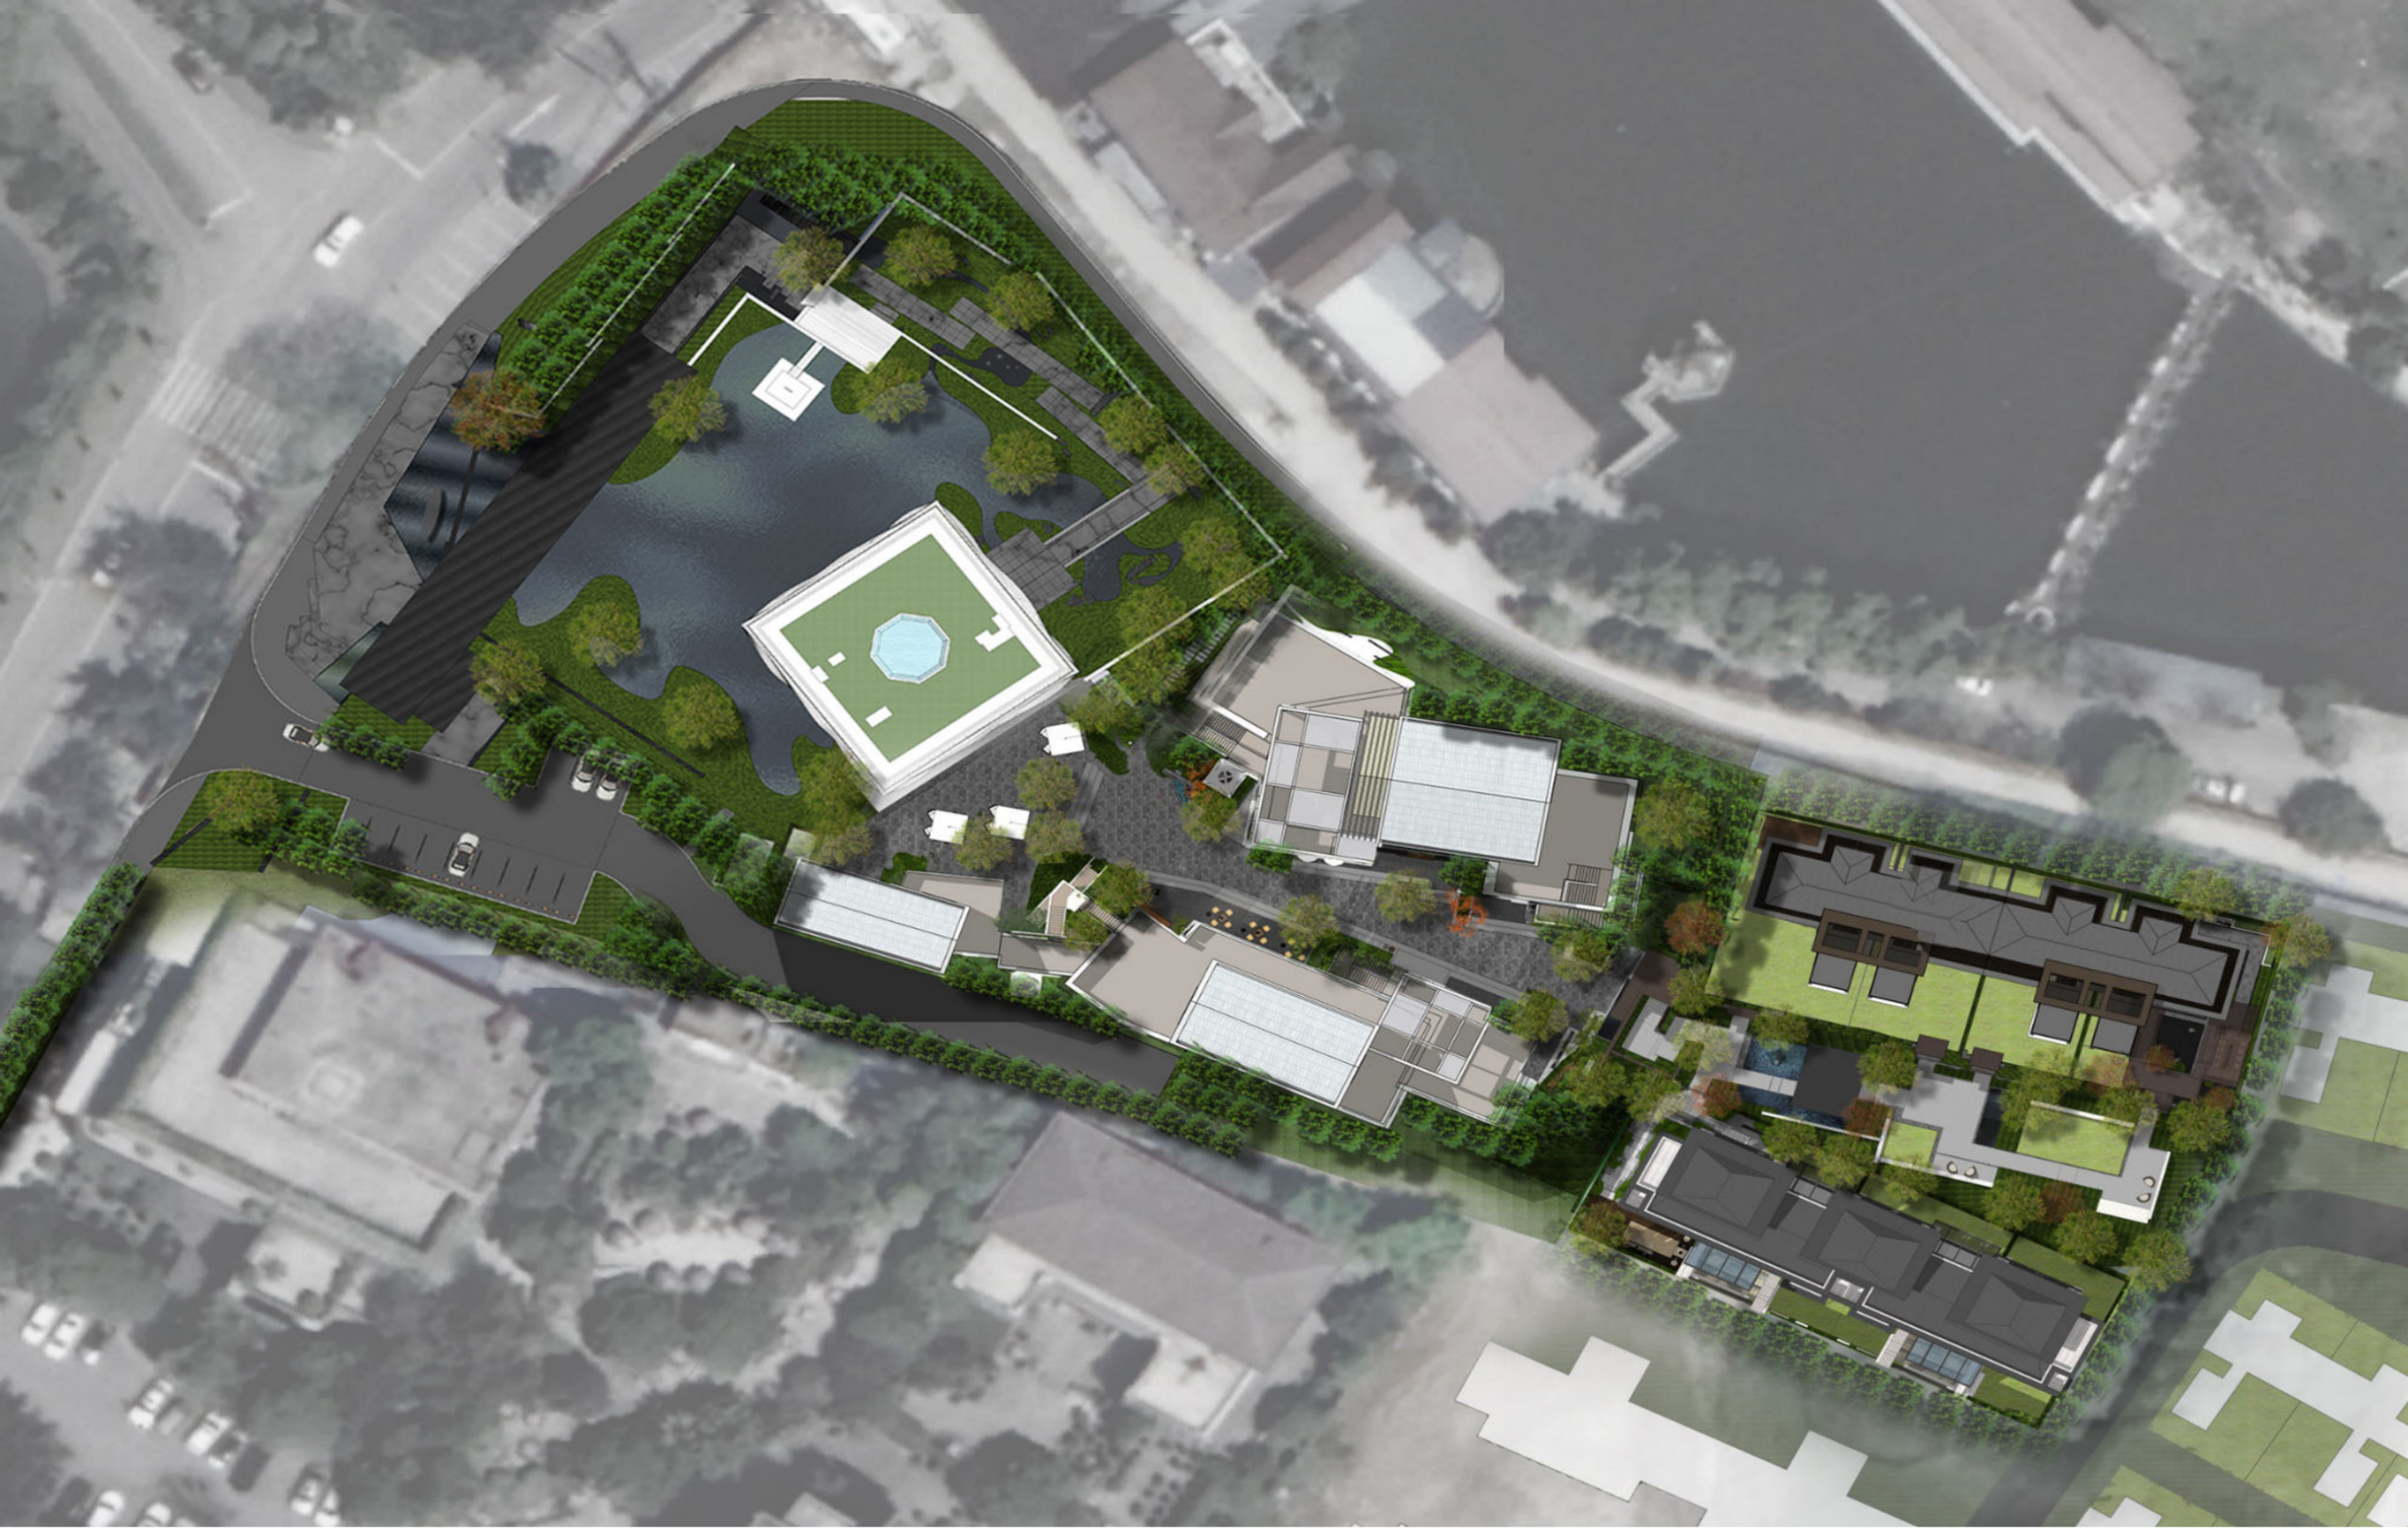

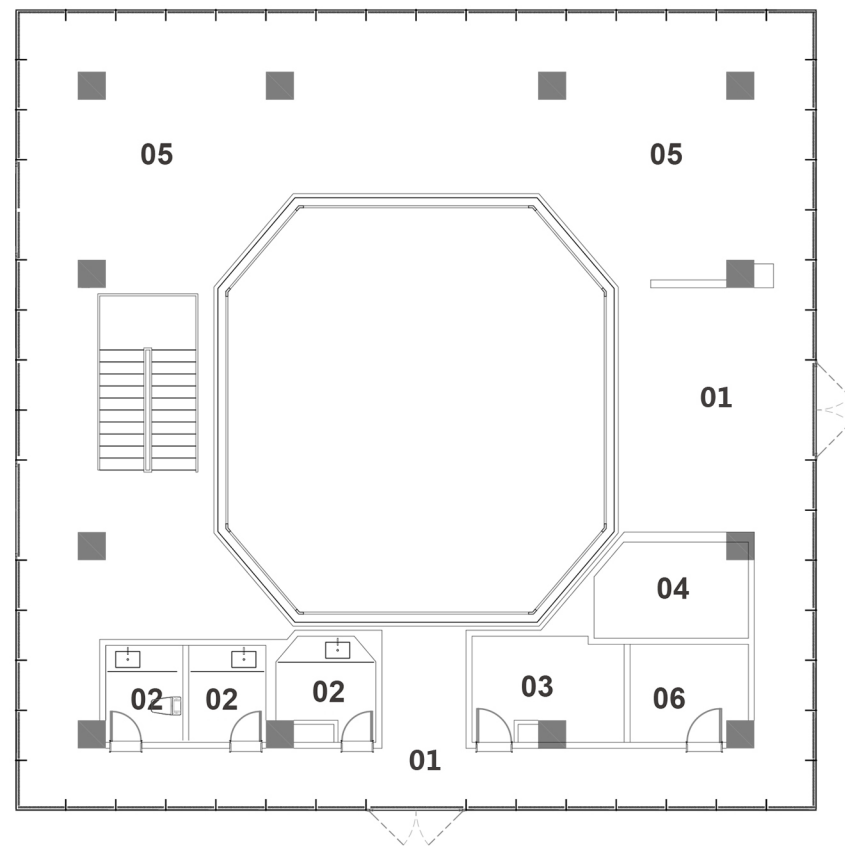



一层平面图 1F Layout Plan

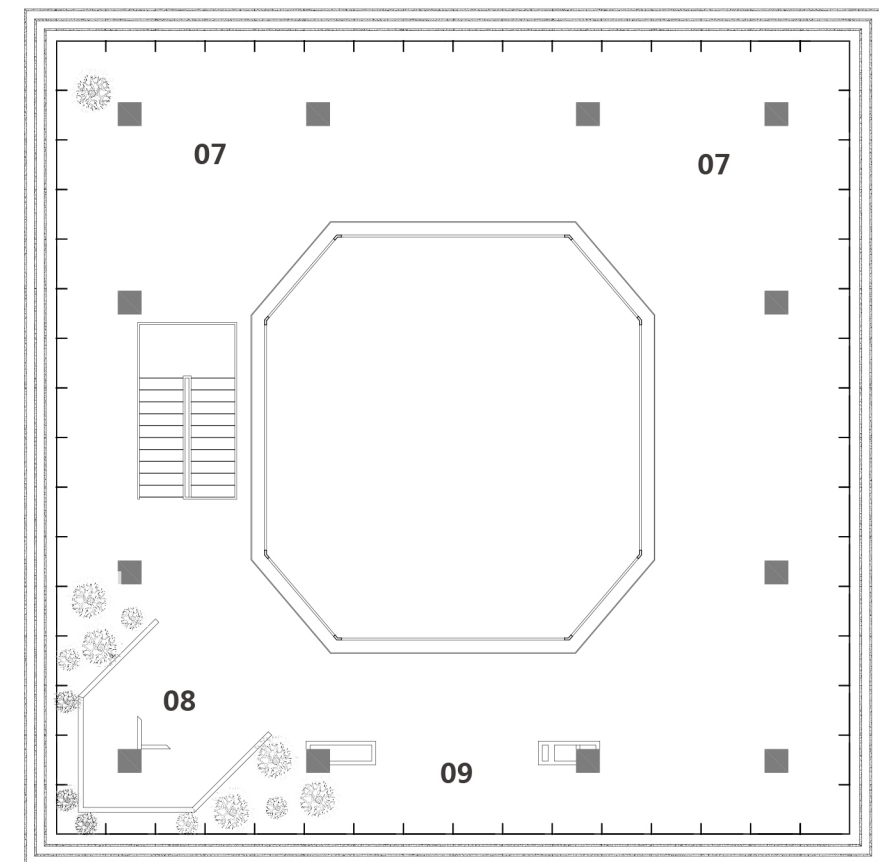


二层平面图 2F Layout Plan



- 01 入口 Entrance
- 02 卫生间 WC
- 03 办公室 Office
- 04 会议室 Meeting Room
- 05 洽谈区 Discussion Area
- 06 设备间 Equipment Room
- 07 展示区 Brand Display Area
- 08 水吧 Water Bar
- 09 书吧 Book Bar

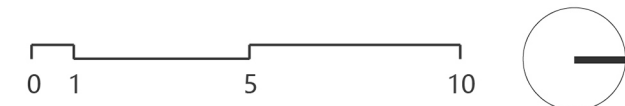


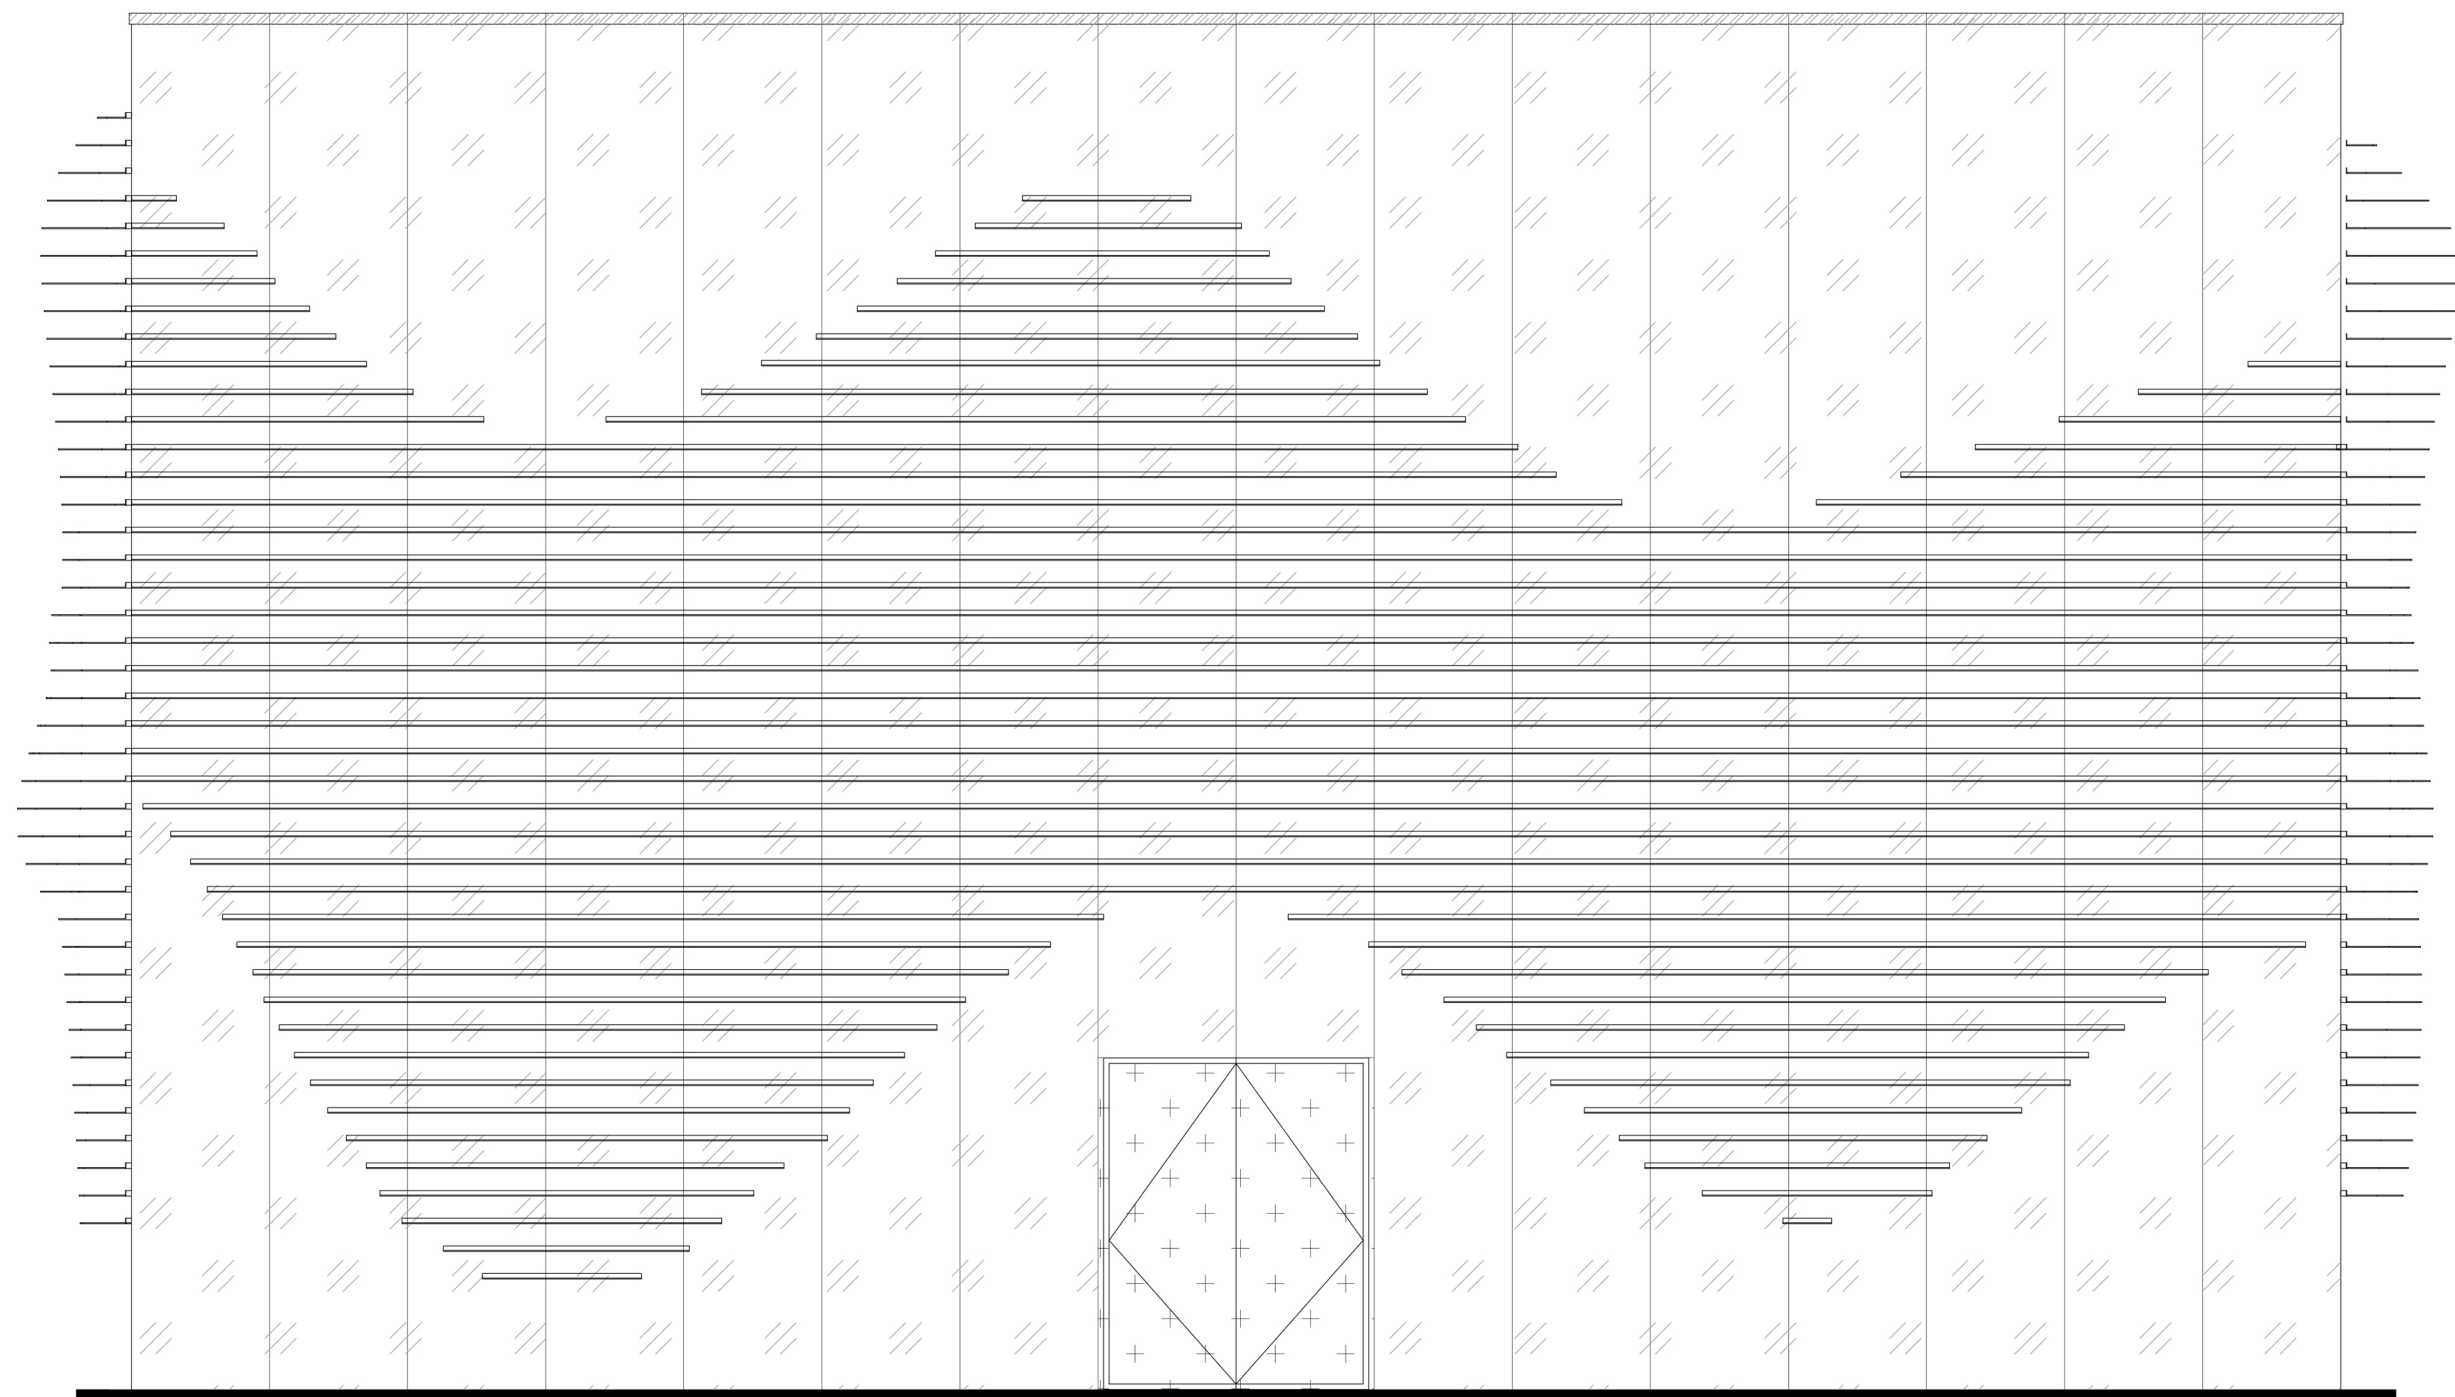

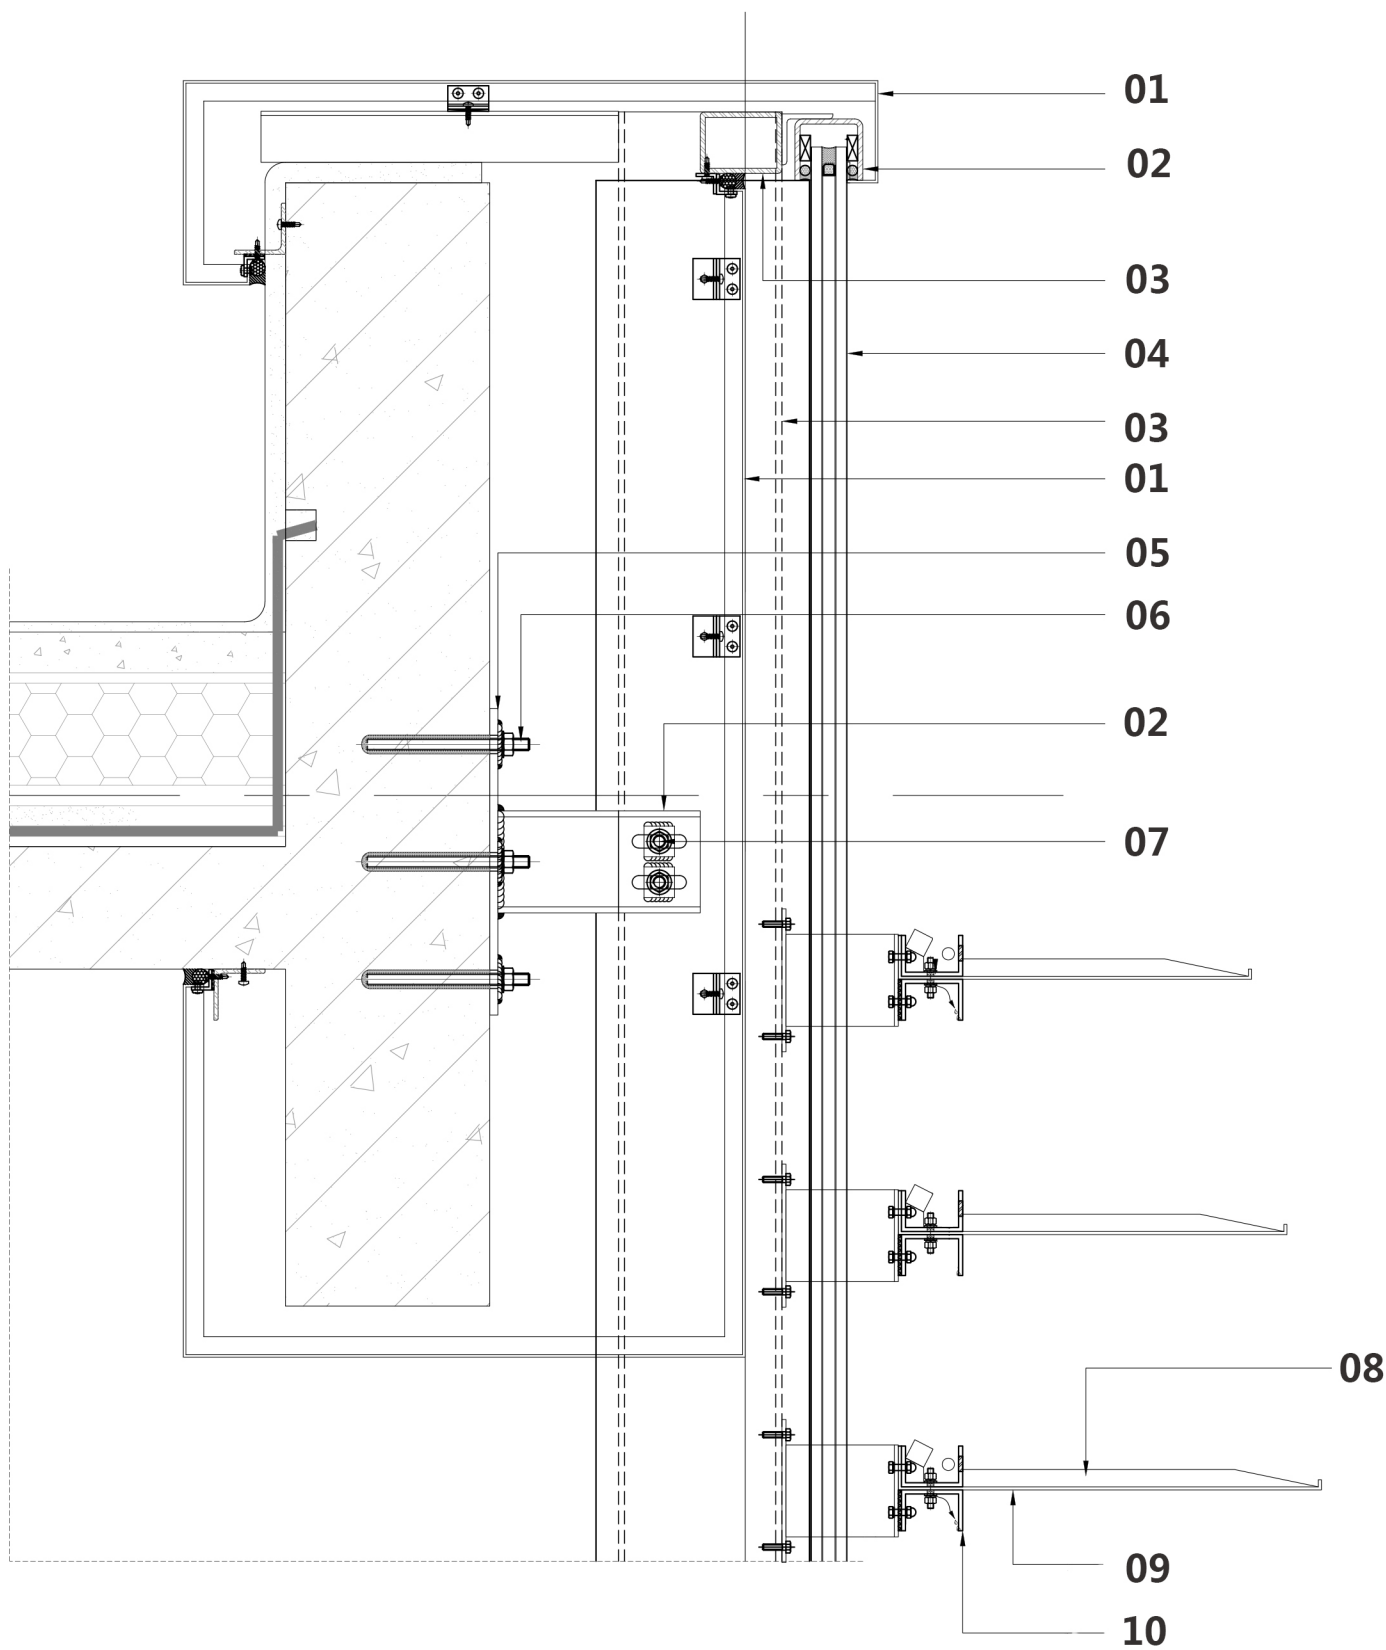



- | | | |
|----|----------|-----------------------------------|
| 01 | 厚铝单板 | Thick Aluminum Veneer |
| 02 | 热镀锌槽钢 | Hot-dip Galvanized Channel Steel |
| 03 | 钢矩管 | Steel Moment Tube |
| 04 | 钢化超白中空玻璃 | Tempered Ultra White Hollow Glass |
| 05 | 镀锌钢板 | Galvanized Steel Sheet |
| 06 | 化学锚栓 | Chemical Anchor Bolt |
| 07 | 不锈钢螺栓 | Stainless Steel Bolt |
| 08 | 侧面折边 | Side Edgefold |
| 09 | 厚穿孔铝板 | Thick Perforated Aluminum Plate |
| 10 | 槽铝加劲肋 | Channel Aluminum Stiffener |

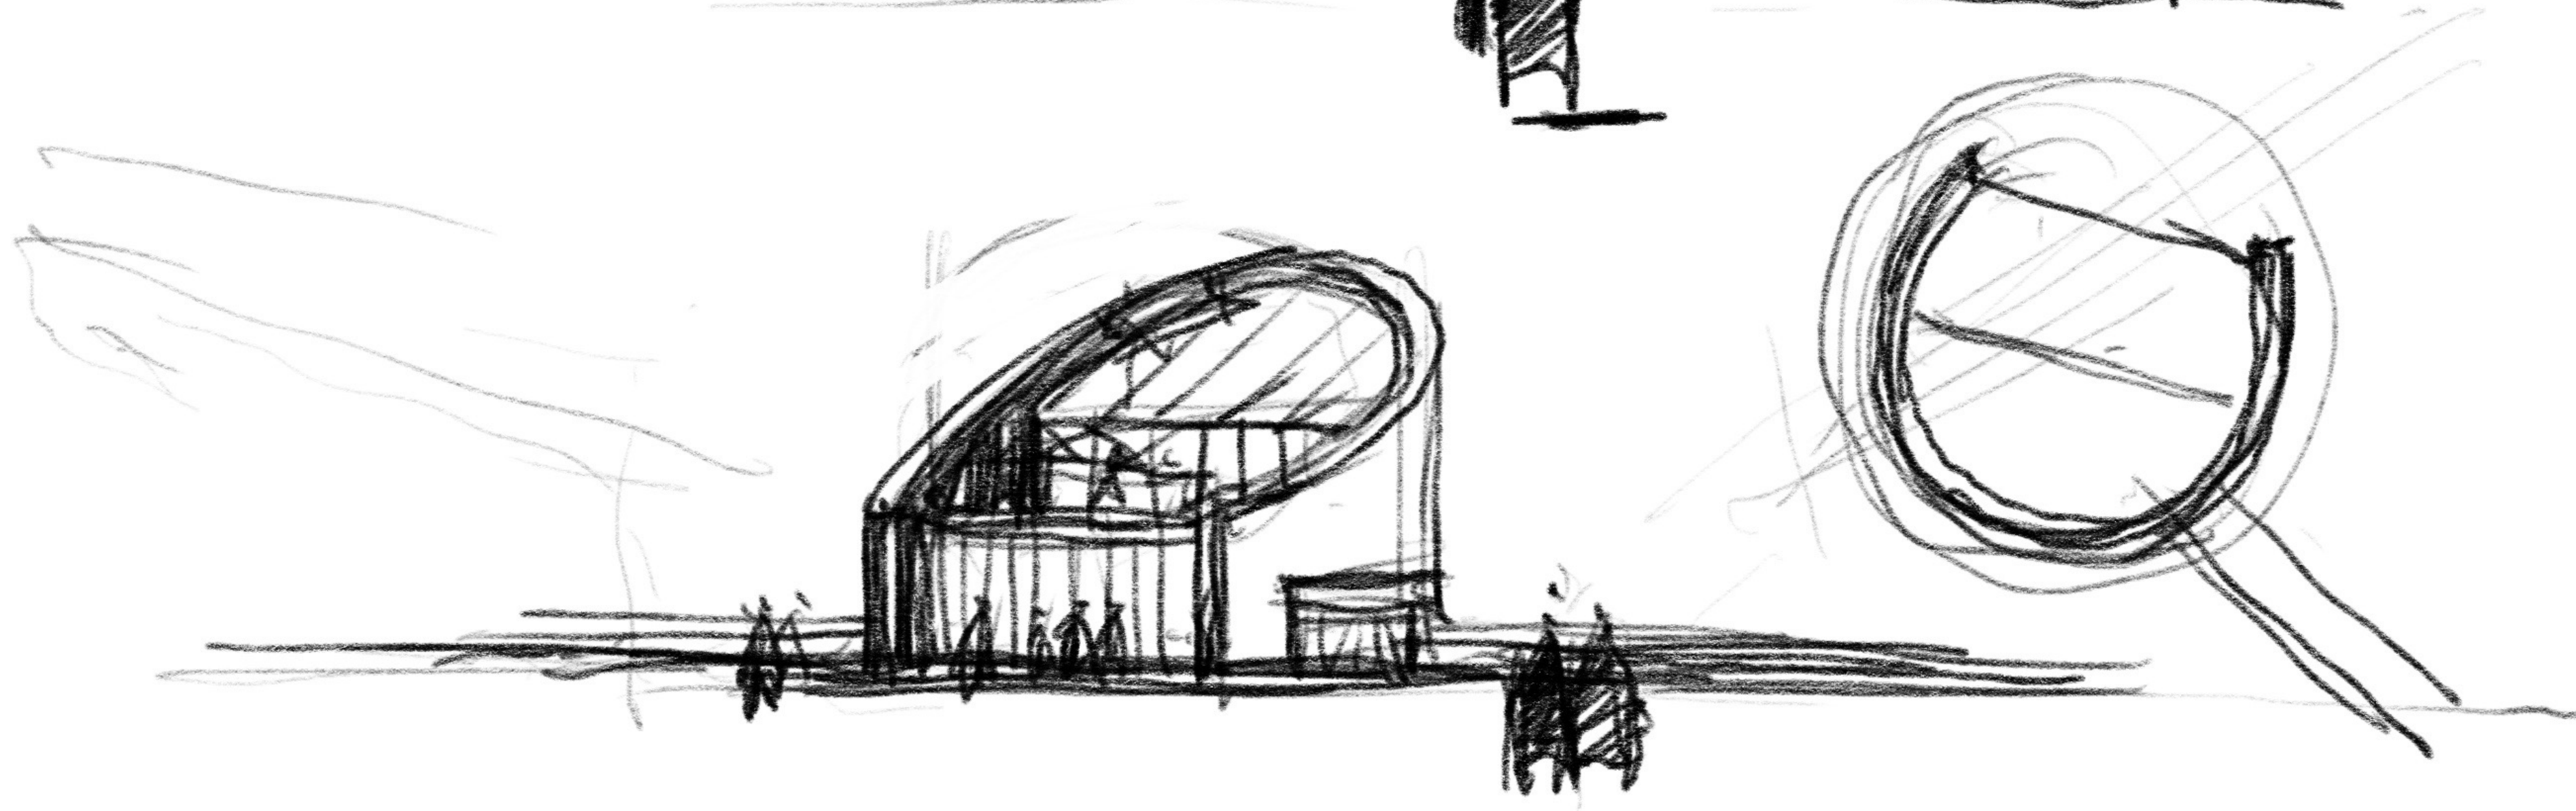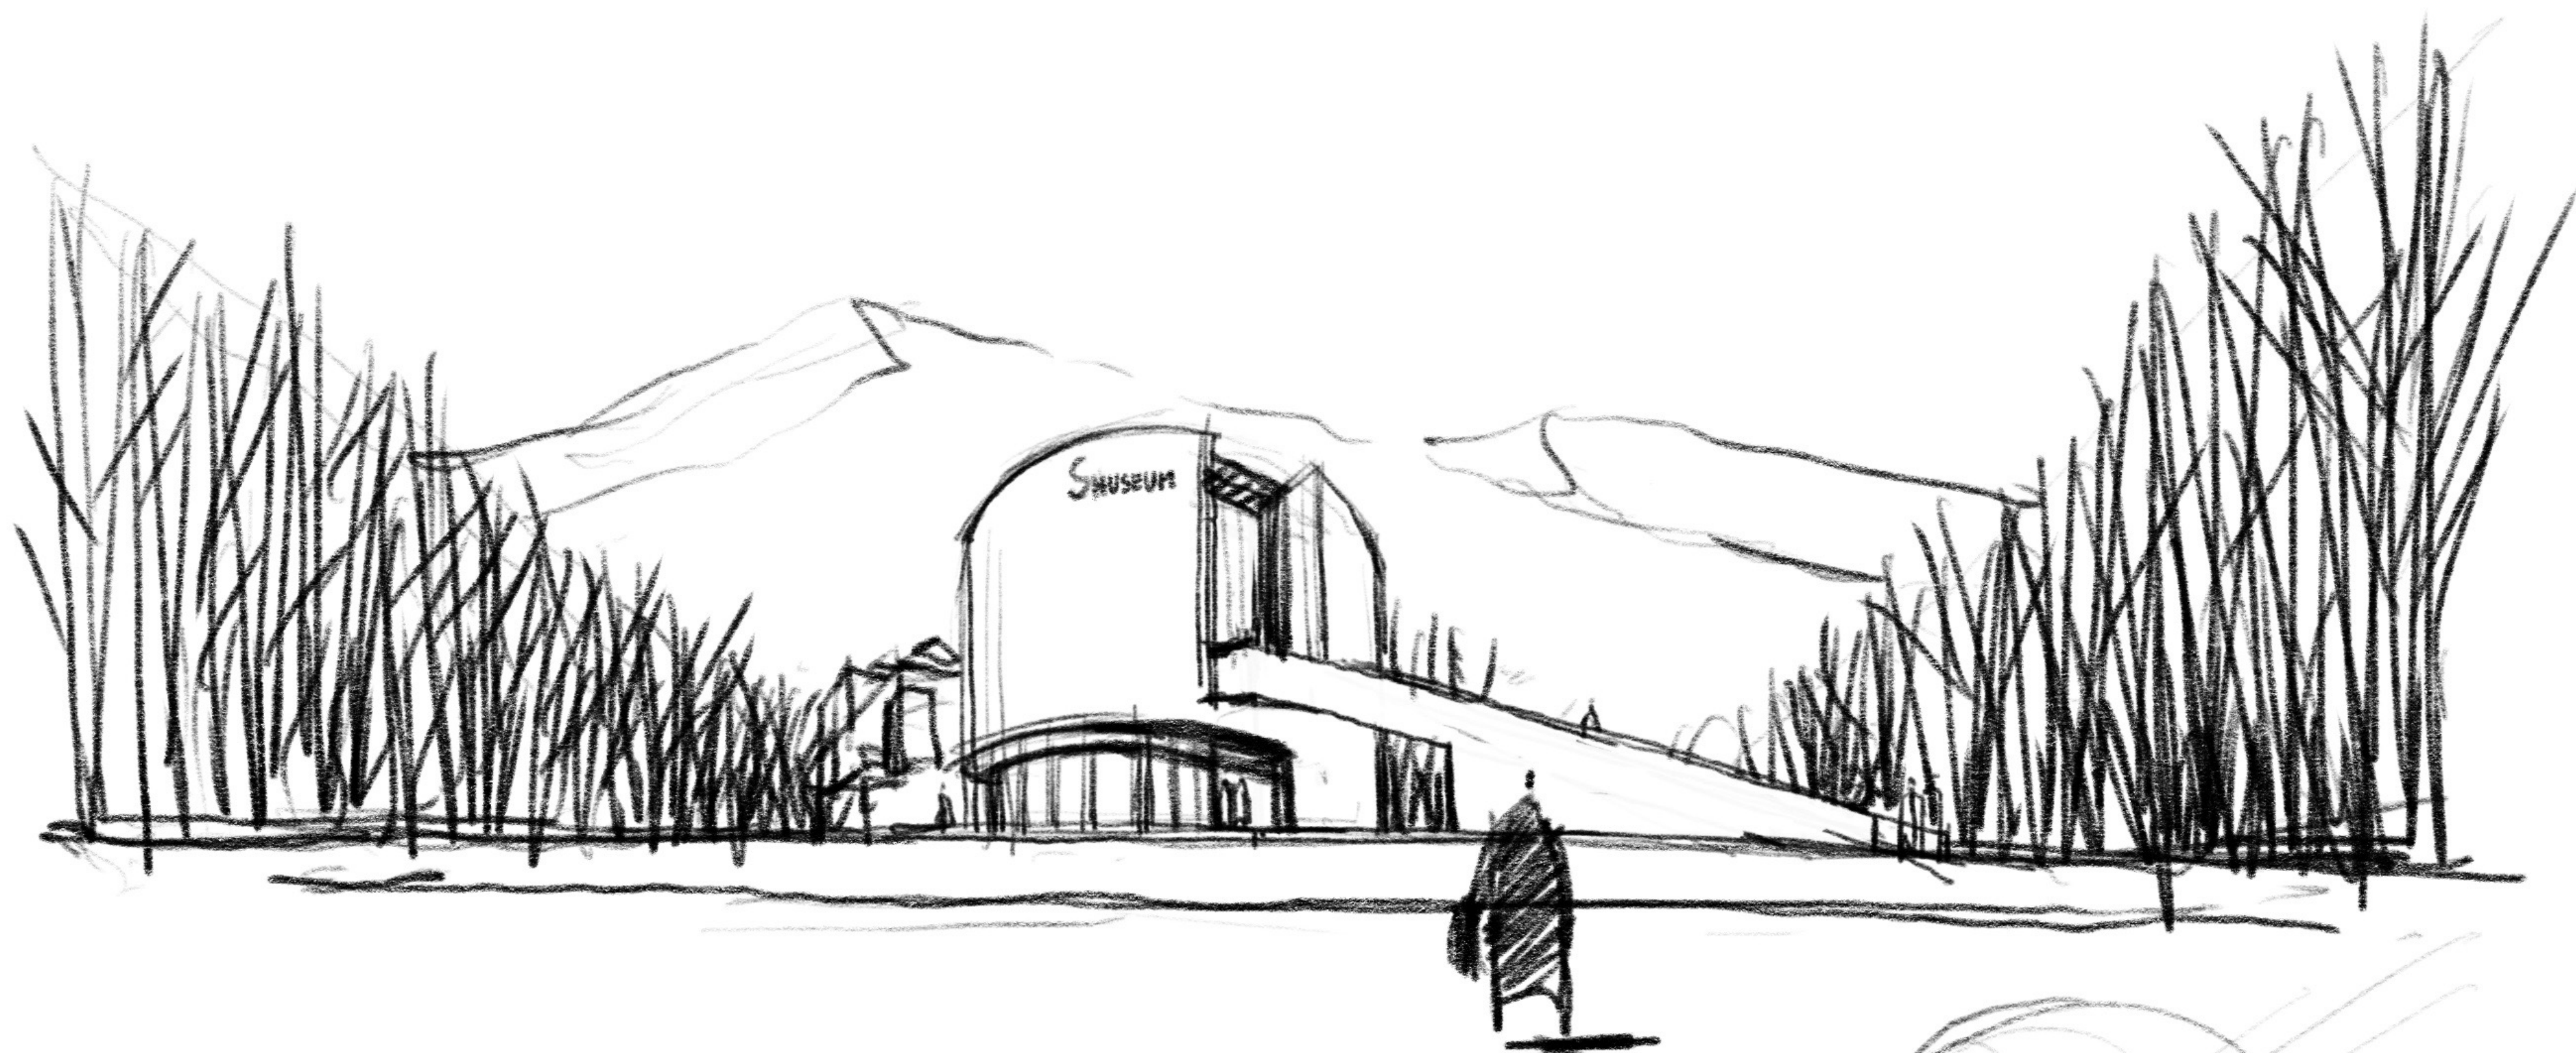

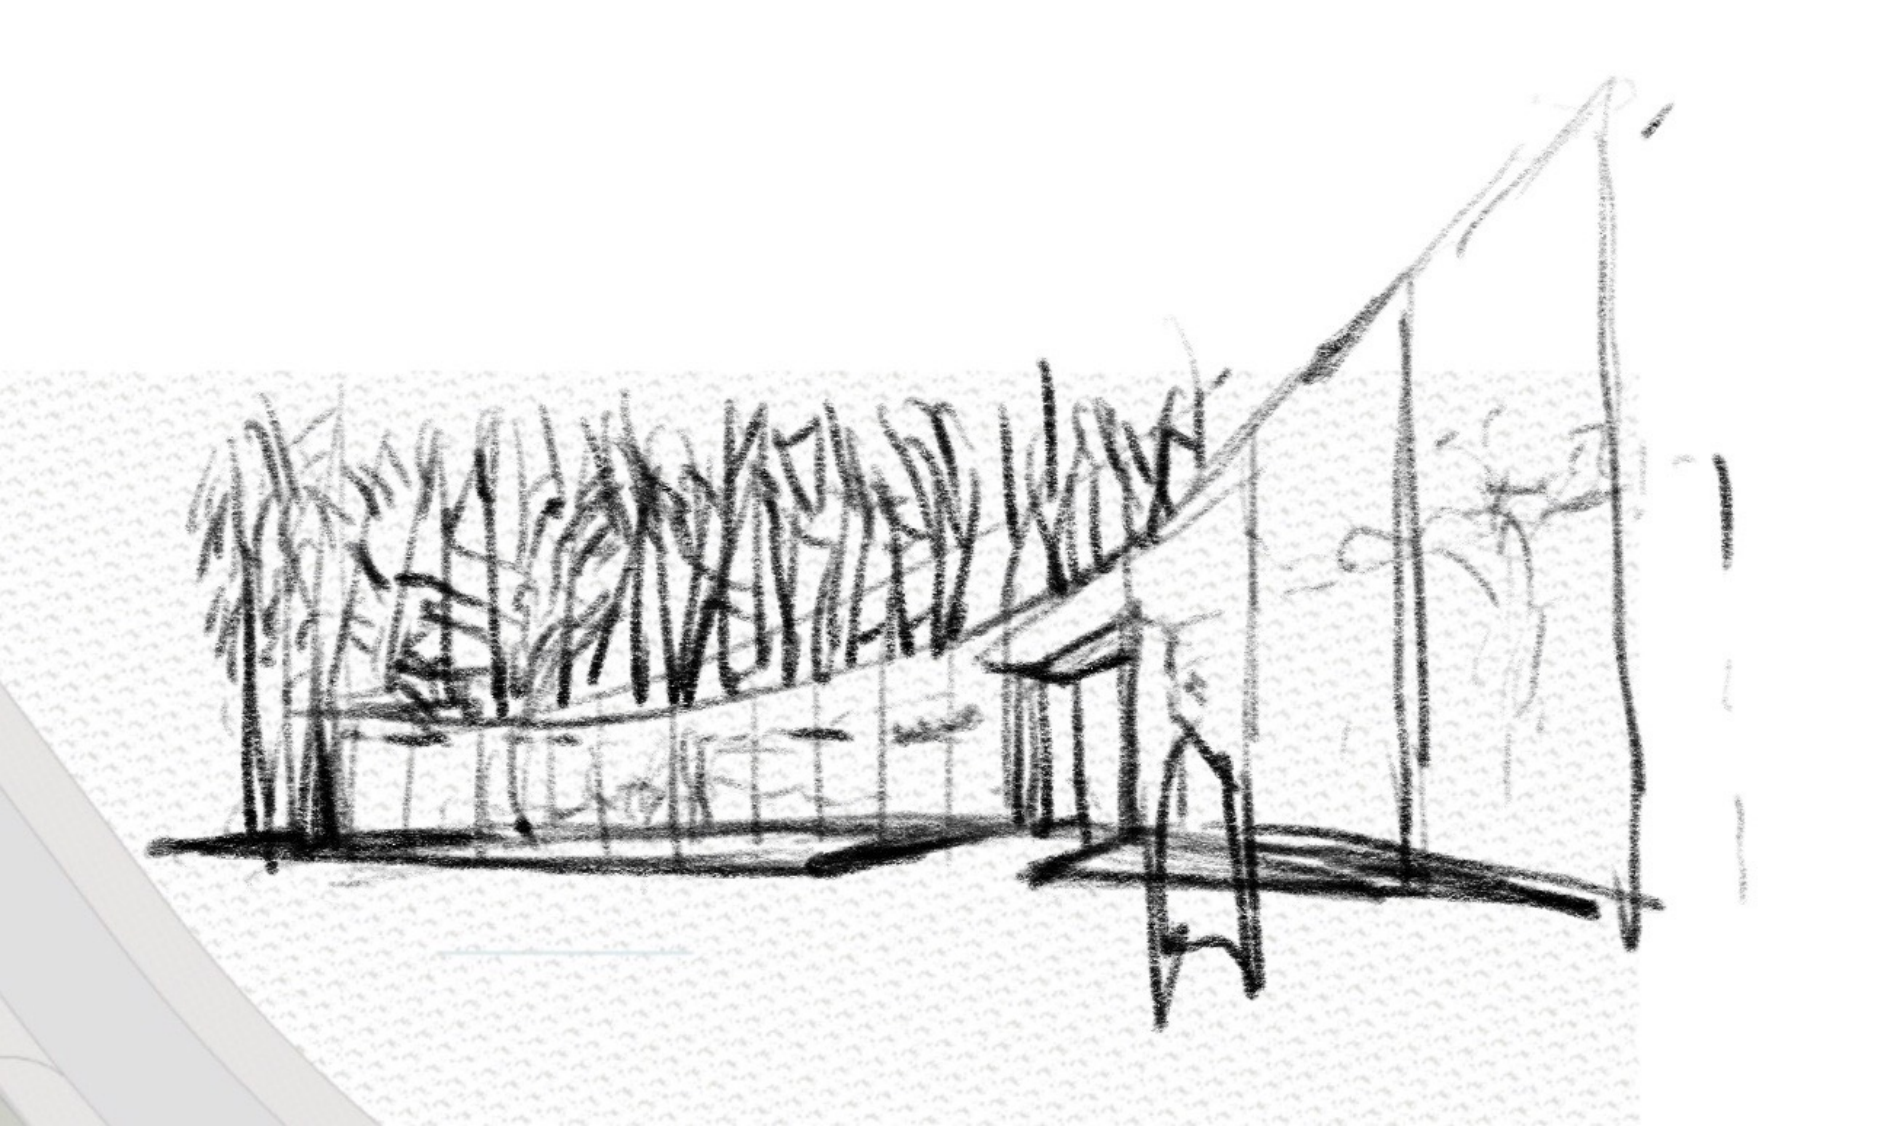



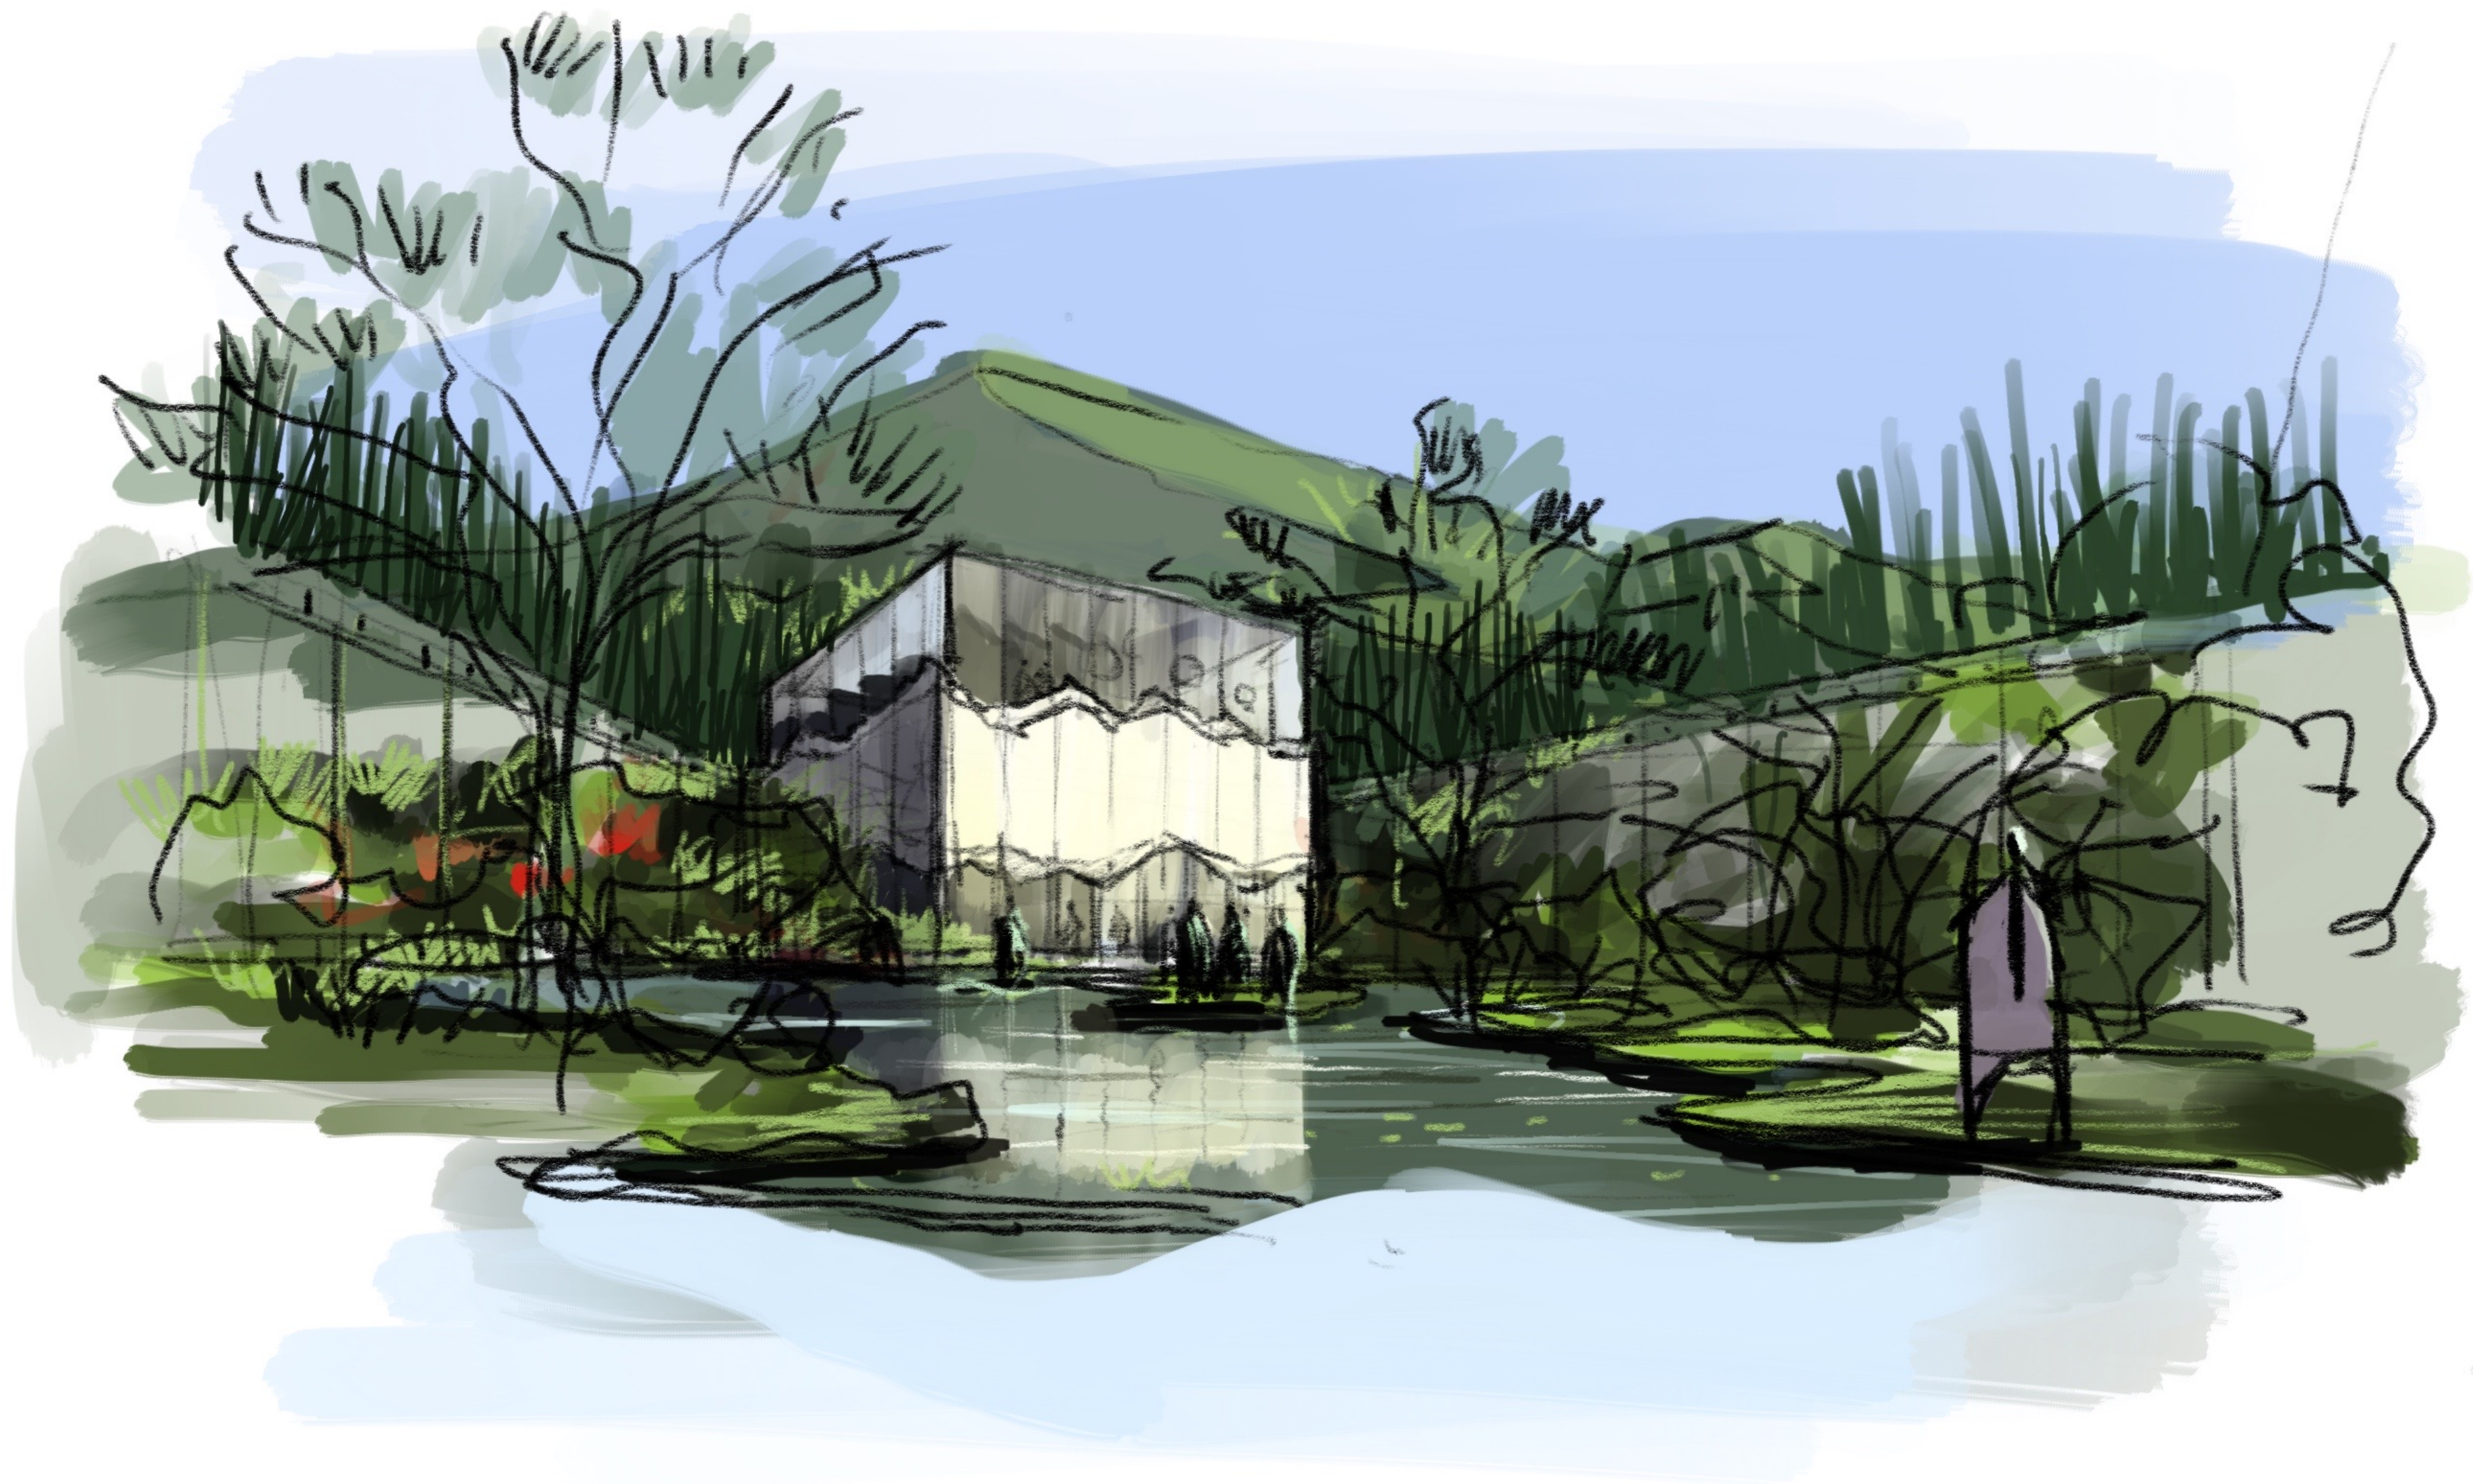

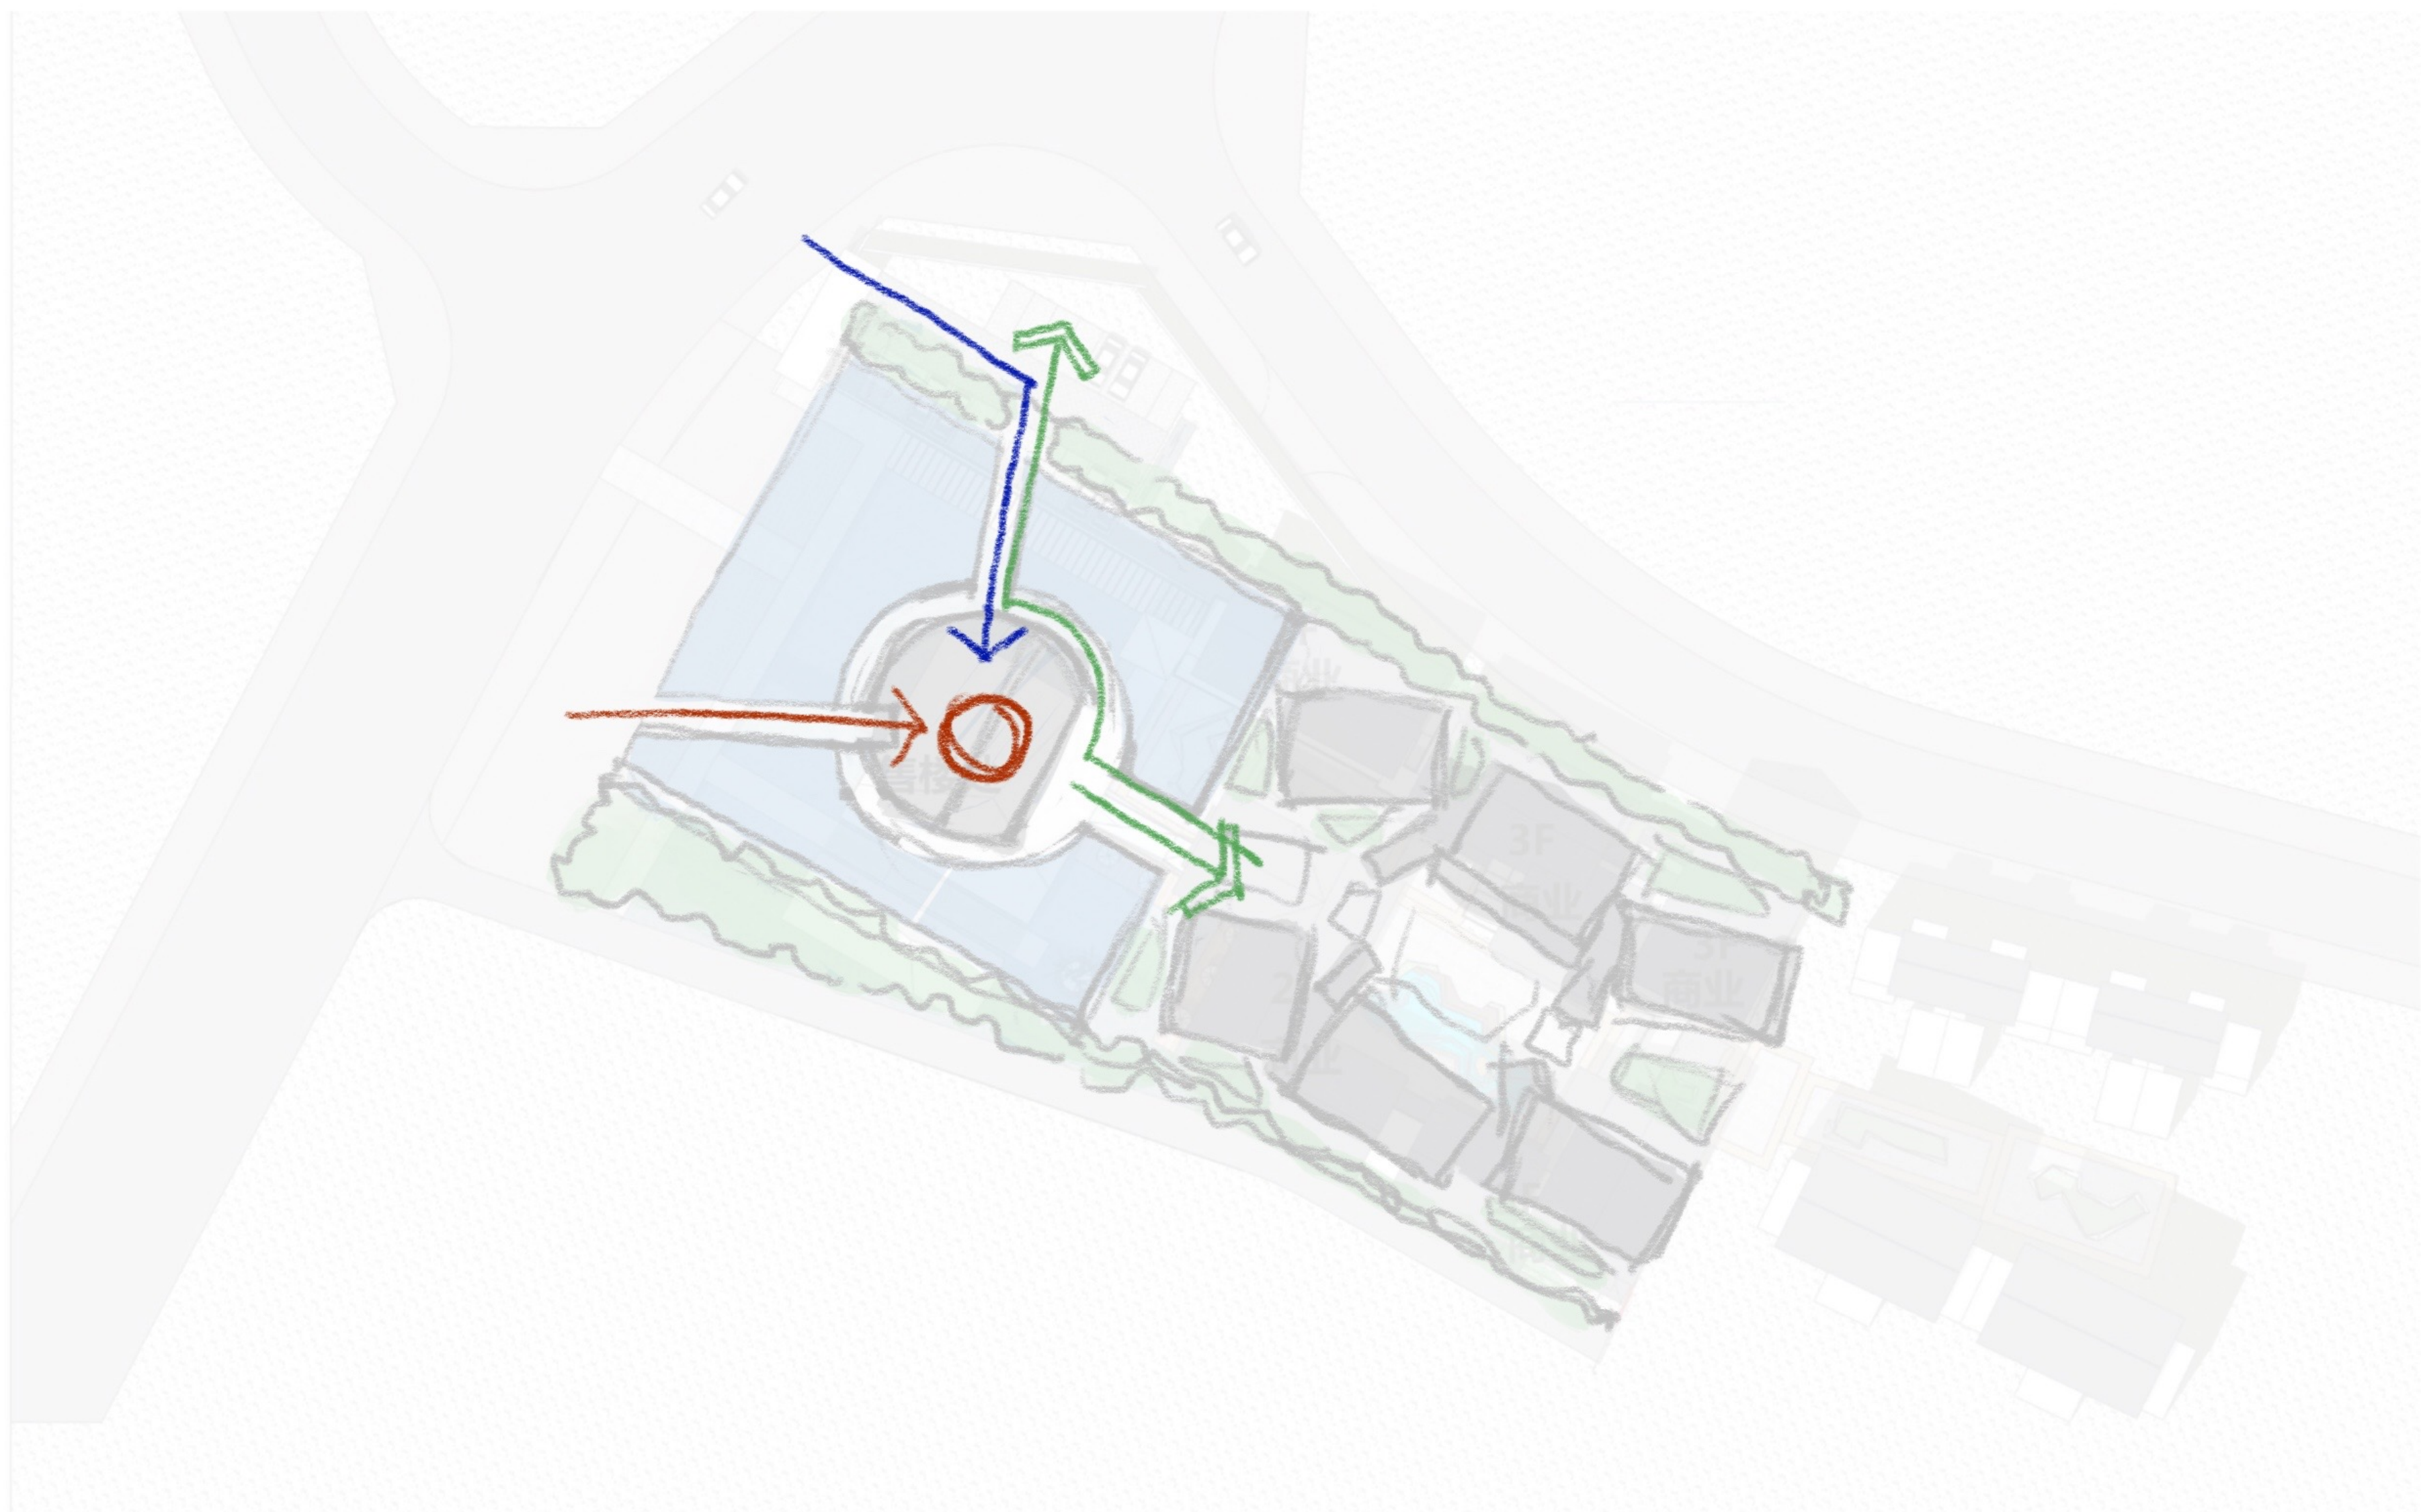





主楼 2-3F

次楼 1F

外挂楼梯

主楼 挖
沉陷台

