


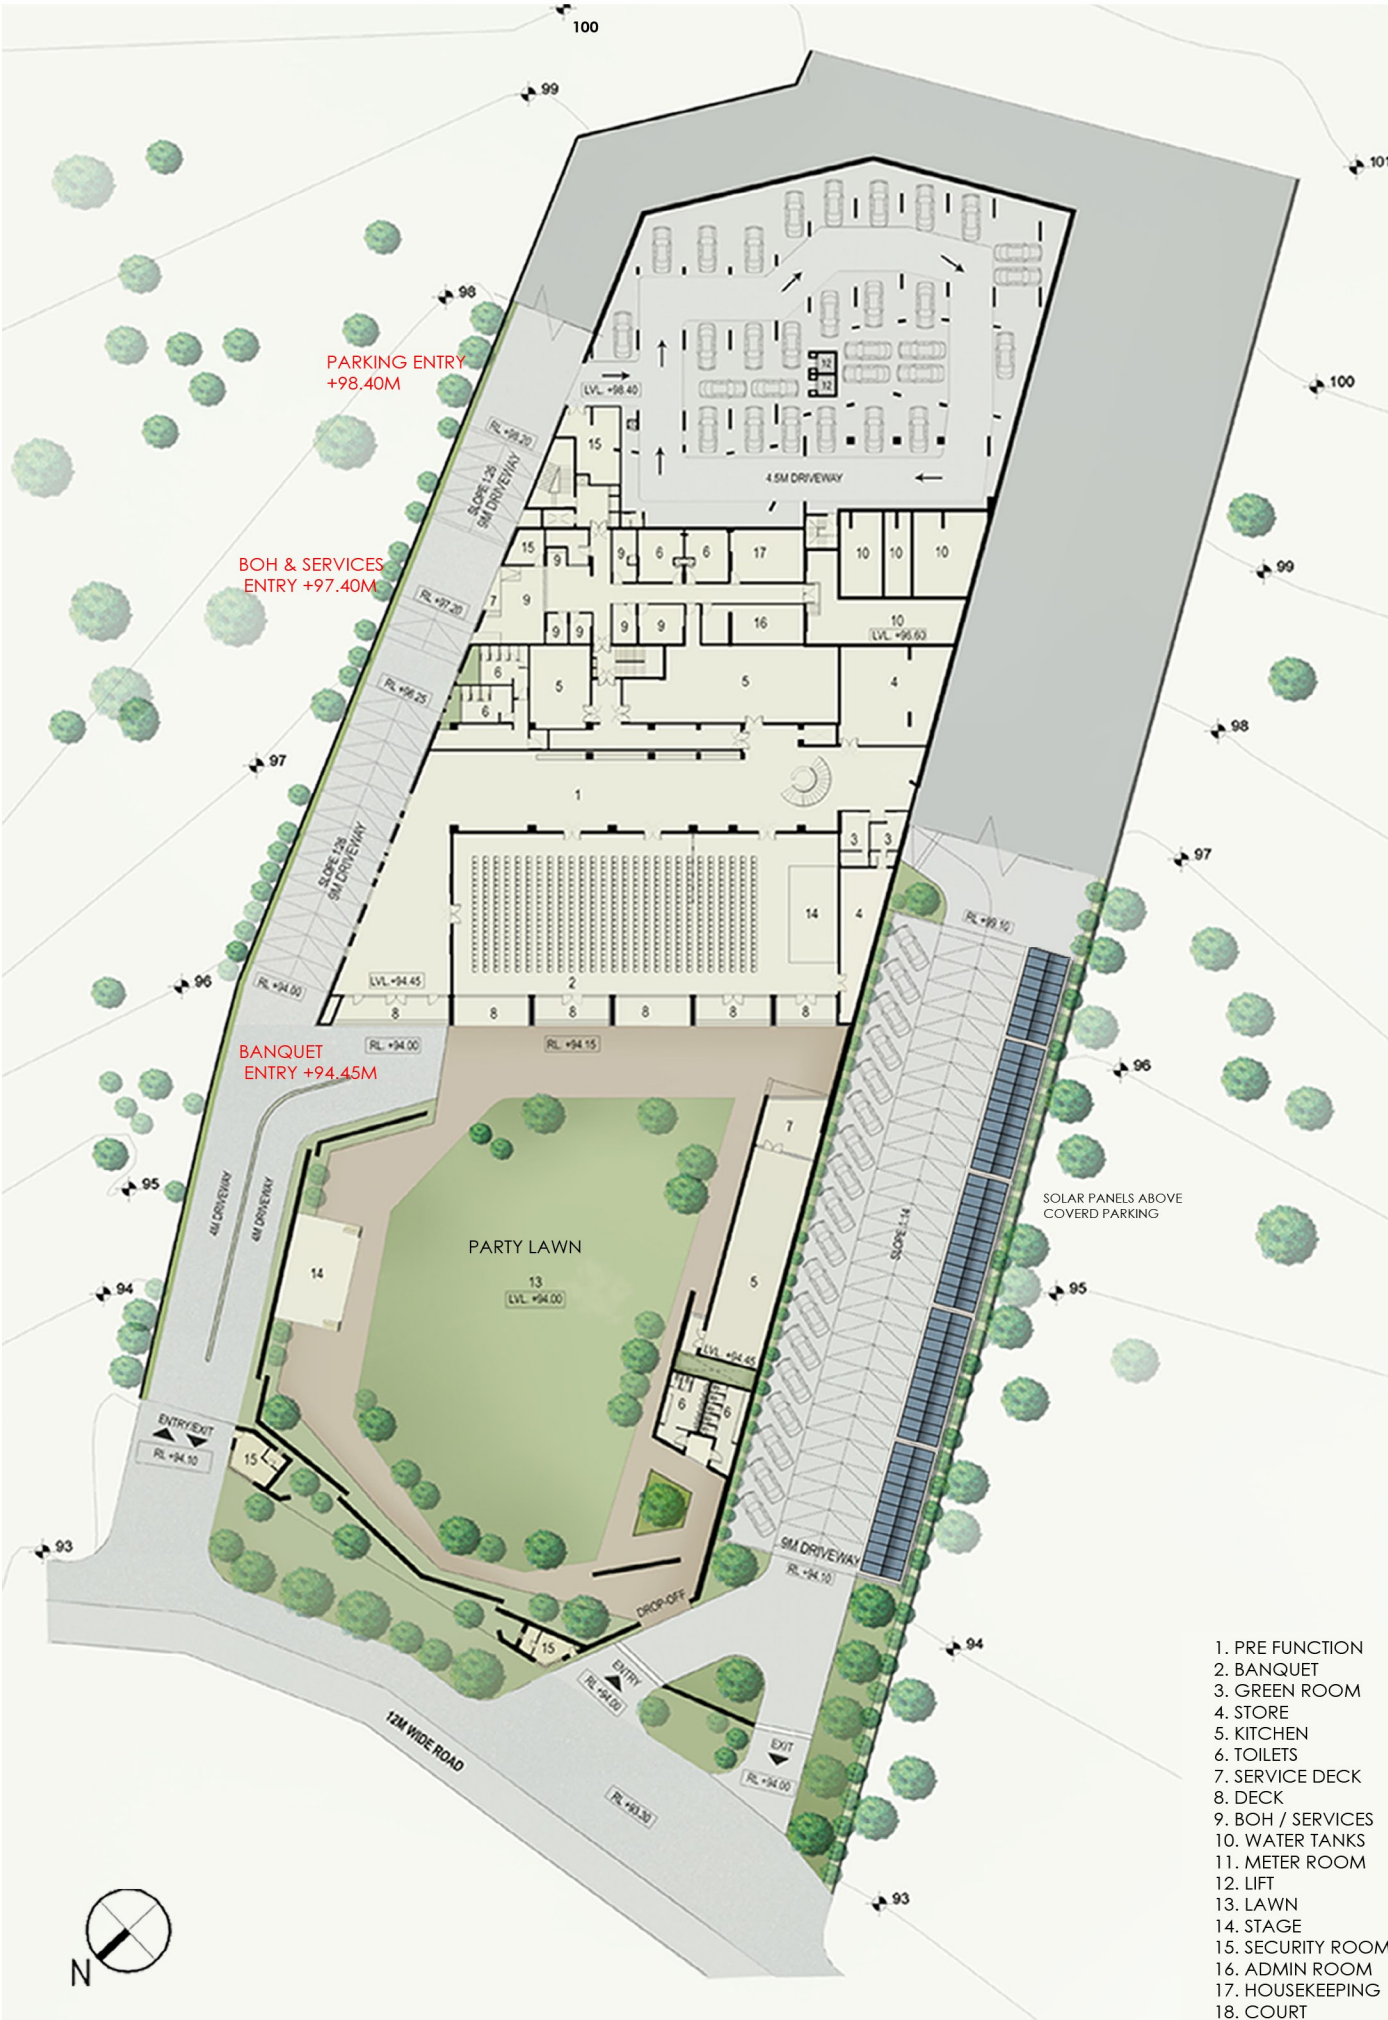

LOWER GROUND FLOOR PLAN



UPPER GROUND FLOOR PLAN



FIRST FLOOR PLAN




SECOND FLOOR PLAN



THIRD FLOOR PLAN



FOURTH FLOOR PLAN

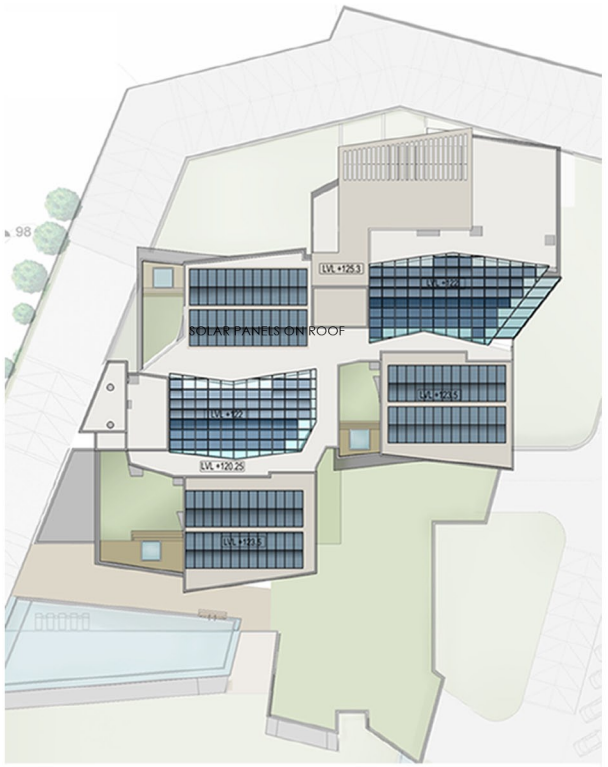

TERRACE PLAN