




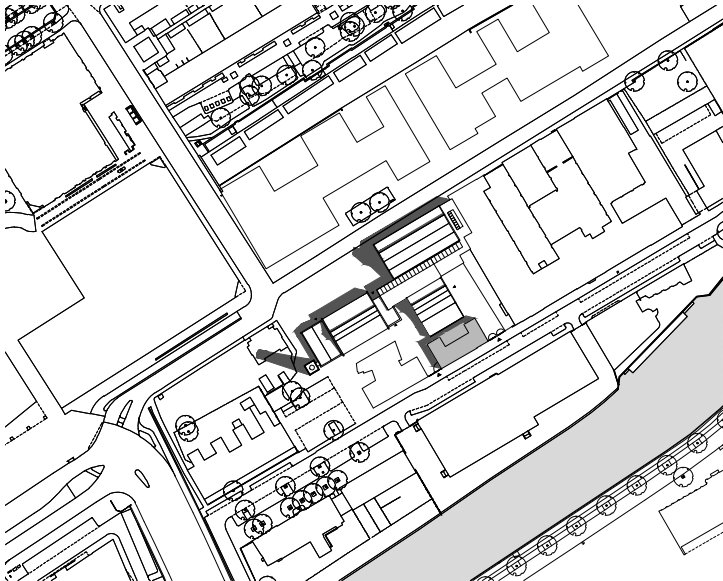

old situation

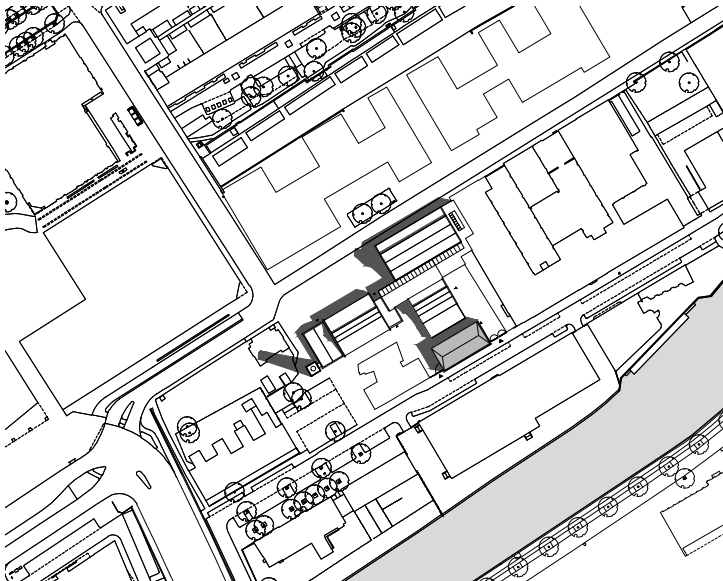

new situation

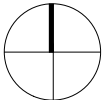

1030 Building D(emountable)


3D situation

Building A = cepezed / cepezedinterieur


Building B = Connekt

Building C = cepezedprojects / cepezedbouwteam

Building D(emountable) = 9to5 software / Triumph Studios

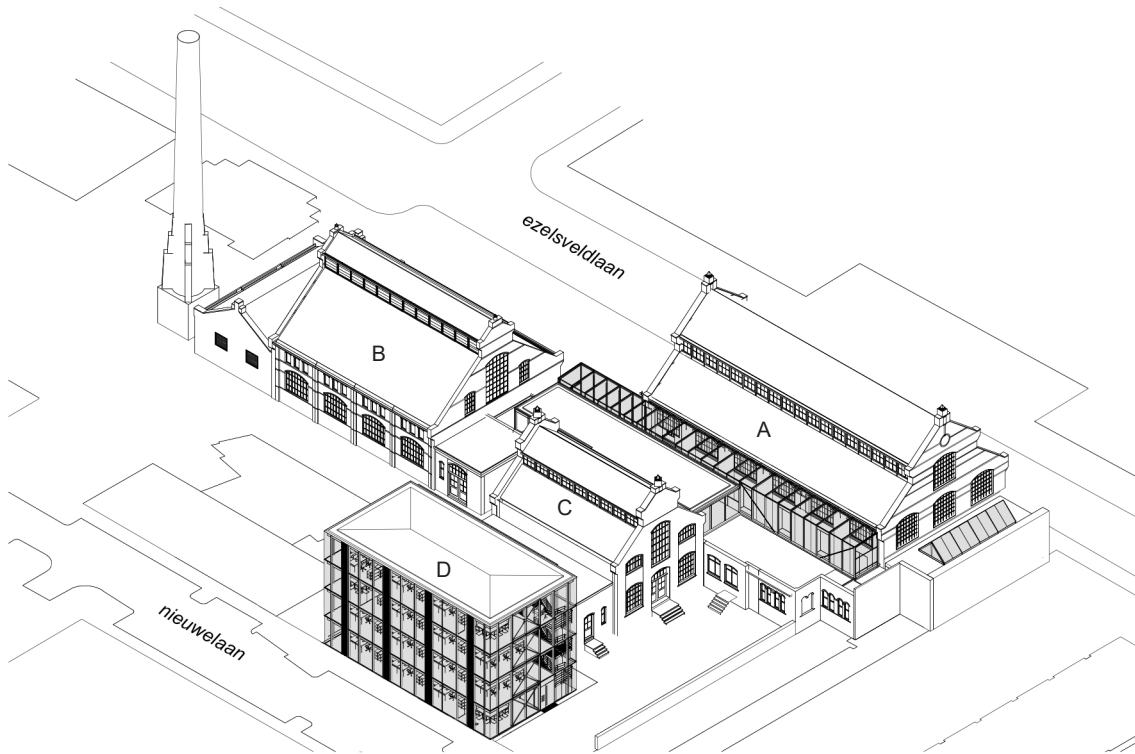


view from the north

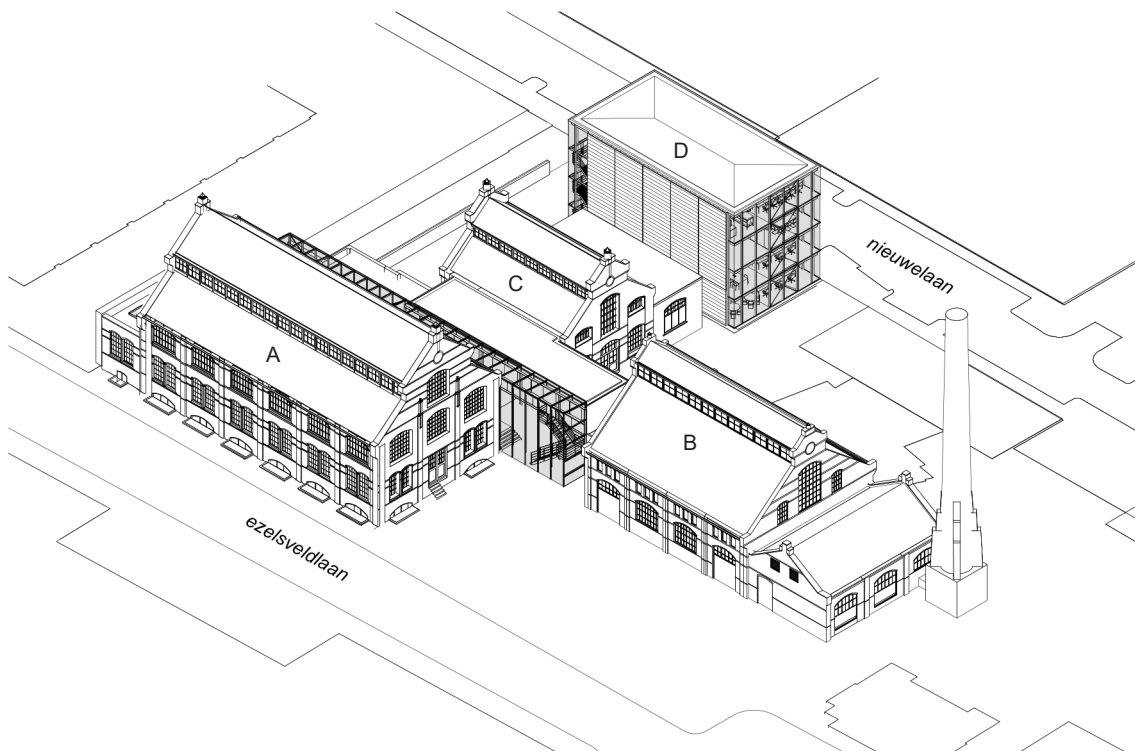


view from the south

1030 Building D(emountable)
floor plans
1:150

- 1 entrance hall
- 2 office space
- 3 meeting room
- 4 pantry
- 5 lunch space
- 6 toilets
- 7 storage space
- 8 accessible toilet
- 9 utility room

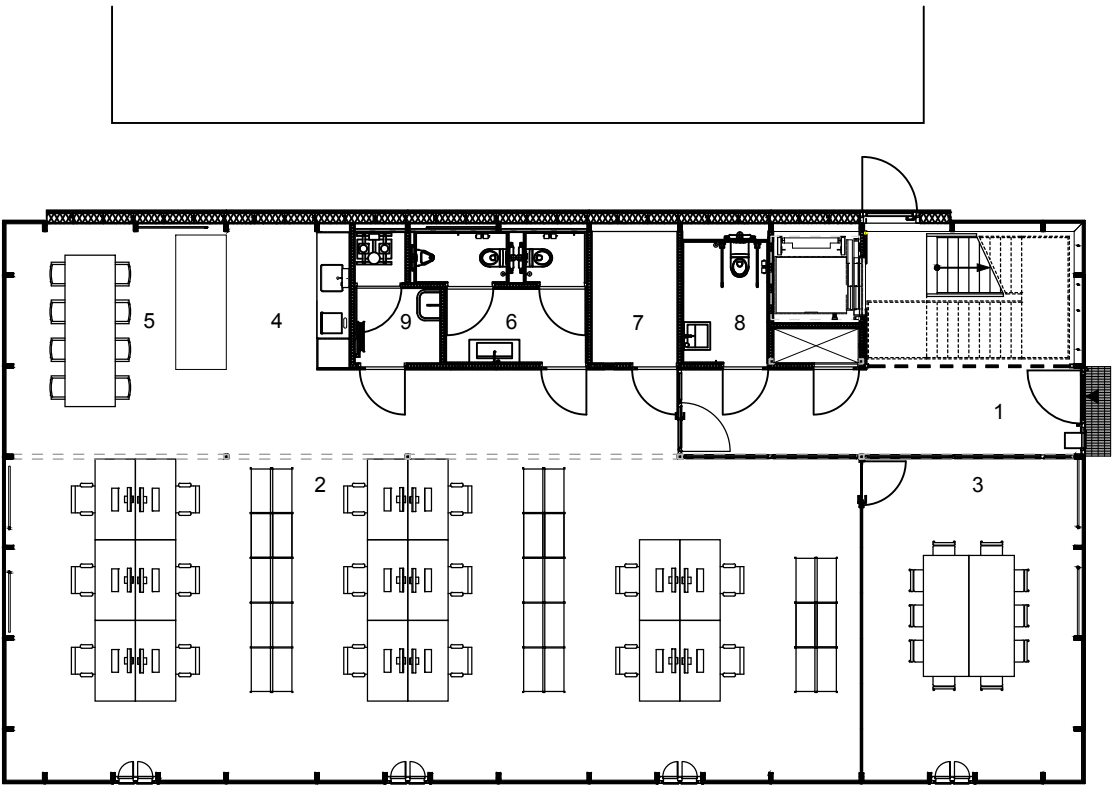


ground floor

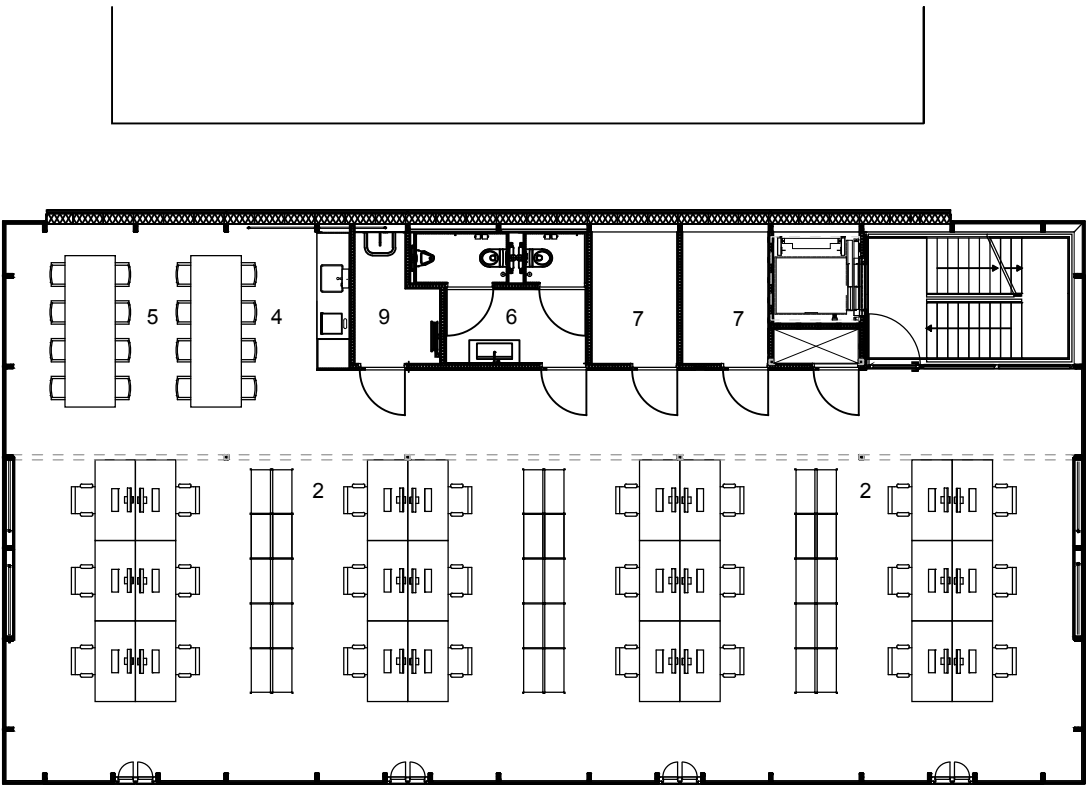


1st floor

0m 5m

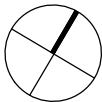


1030 Building D(emountable)
floor plans
1:150


- 1 entrance
- 2 office space
- 3 pantry
- 4 meeting room
- 5 toilets
- 6 utility room
- 7 broom cupboard
- 8 lunch room

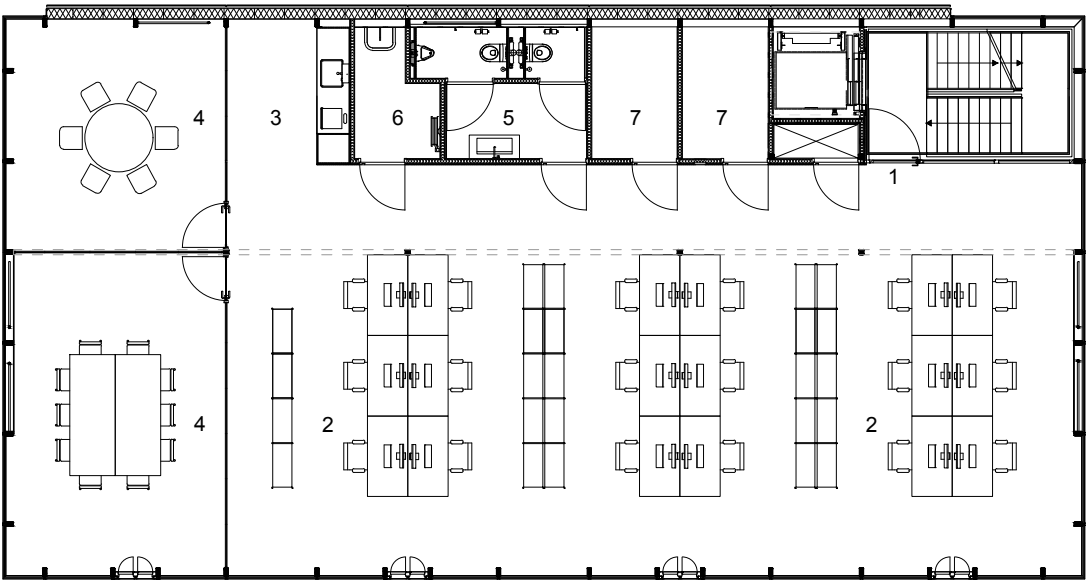

2nd floor



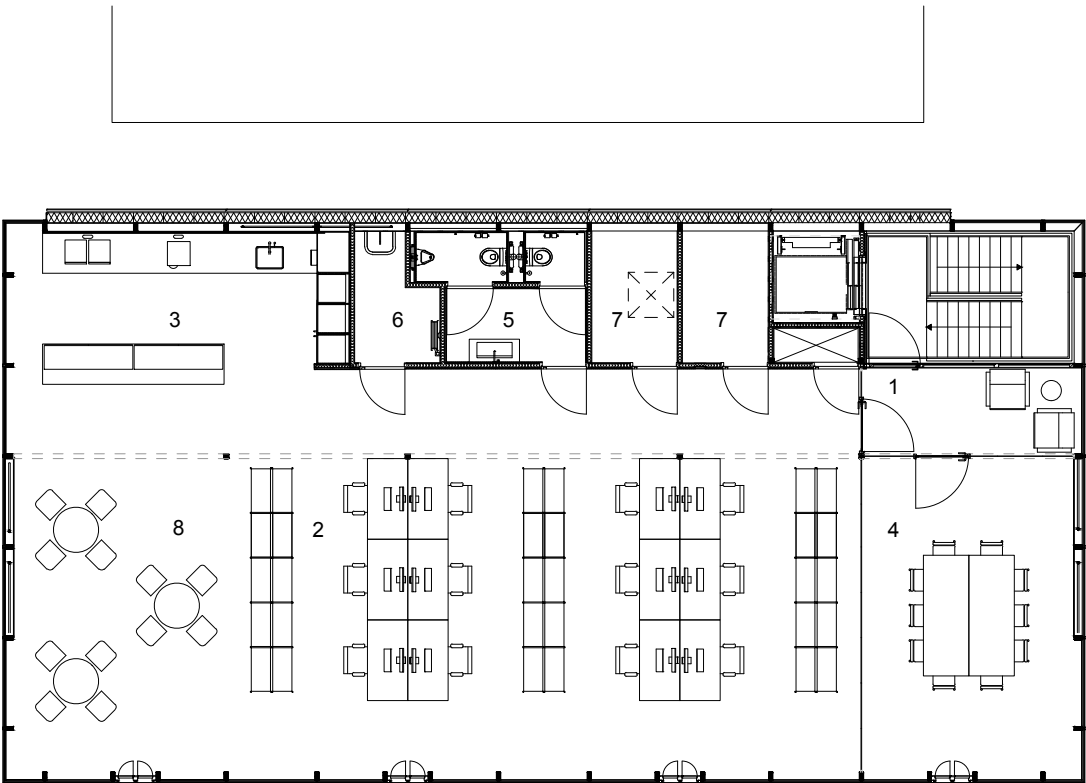


3rd floor

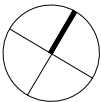



1030 Building D(emountable)
sections
1:200

- 1 office space
- 2 meeting room
- 3 pantry
- 4 utility room
- 5 toilets
- 6 accessible toilet
- 7 storage space
- 8 technical shaft

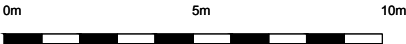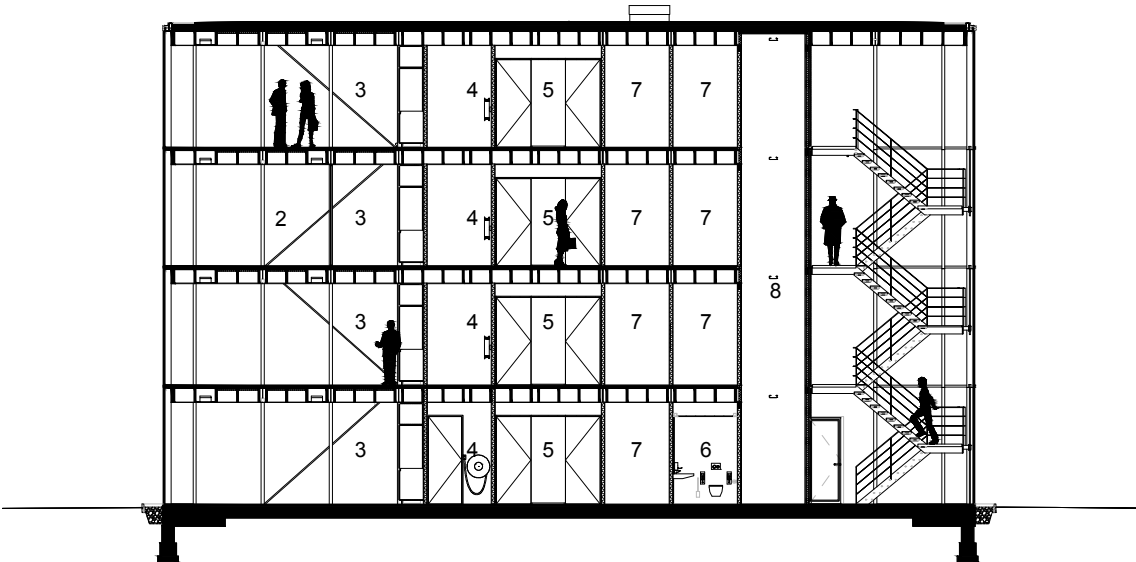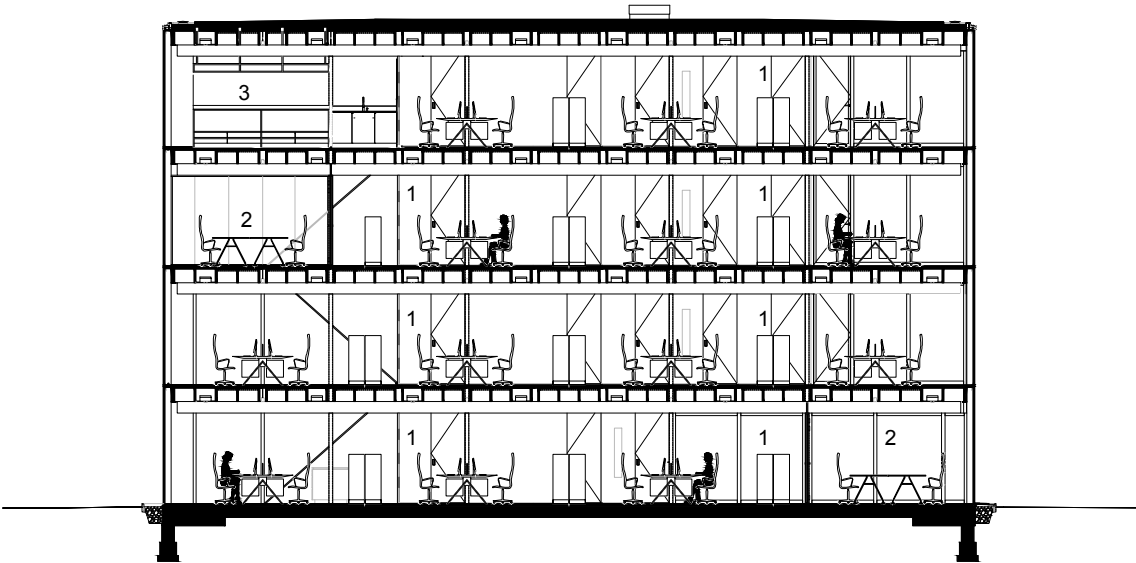

1030 Building D(emountable)
sections
1:200

- 1 office space
- 2 meeting space
- 3 pantry

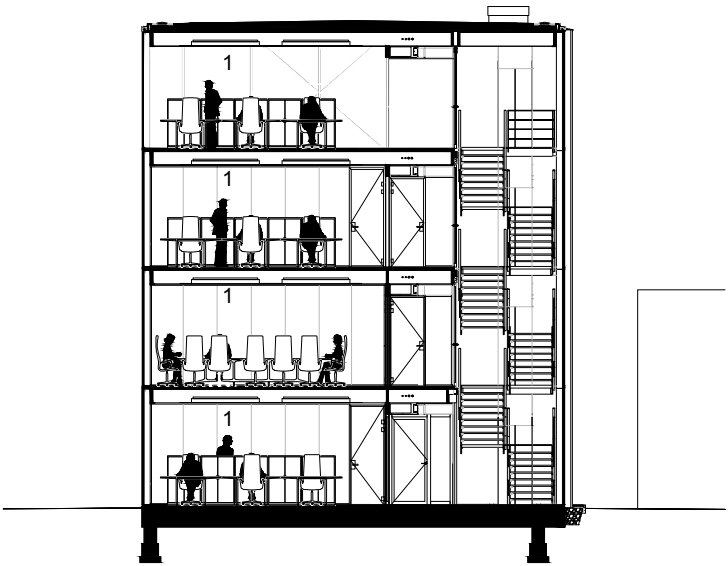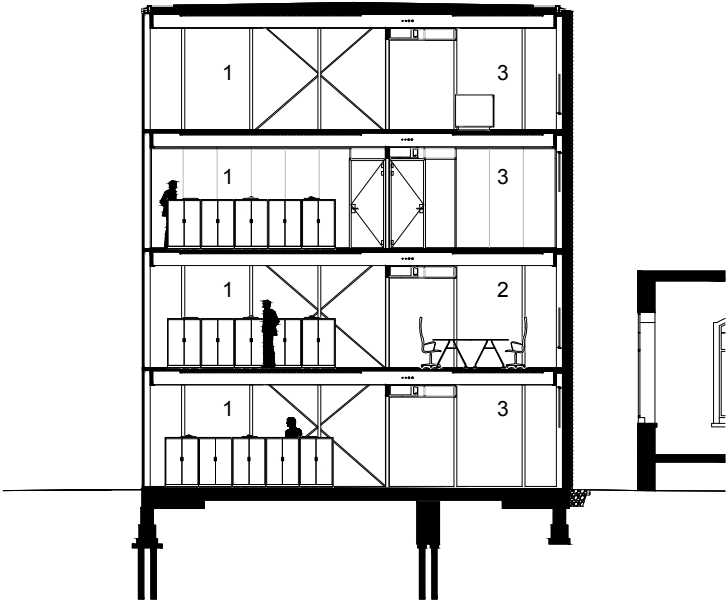


1030 Building D(emountable)

vertical façade detail

1:5

- 1 curtain wall system, welded to steel construction
- 2 folded sheet metal mullion, adjustable
- 3 roller blind
- 4 folded sheet metal beam
- 5 rock wool
- 6 prefabricated LVL (laminated veneer lumber) floor element
- 7 cardboard honeycomb filled with dry levelling compound, 30mm
- 8 gypsum fiber composite floor element, 30mm
- 9 pvc floor finishing

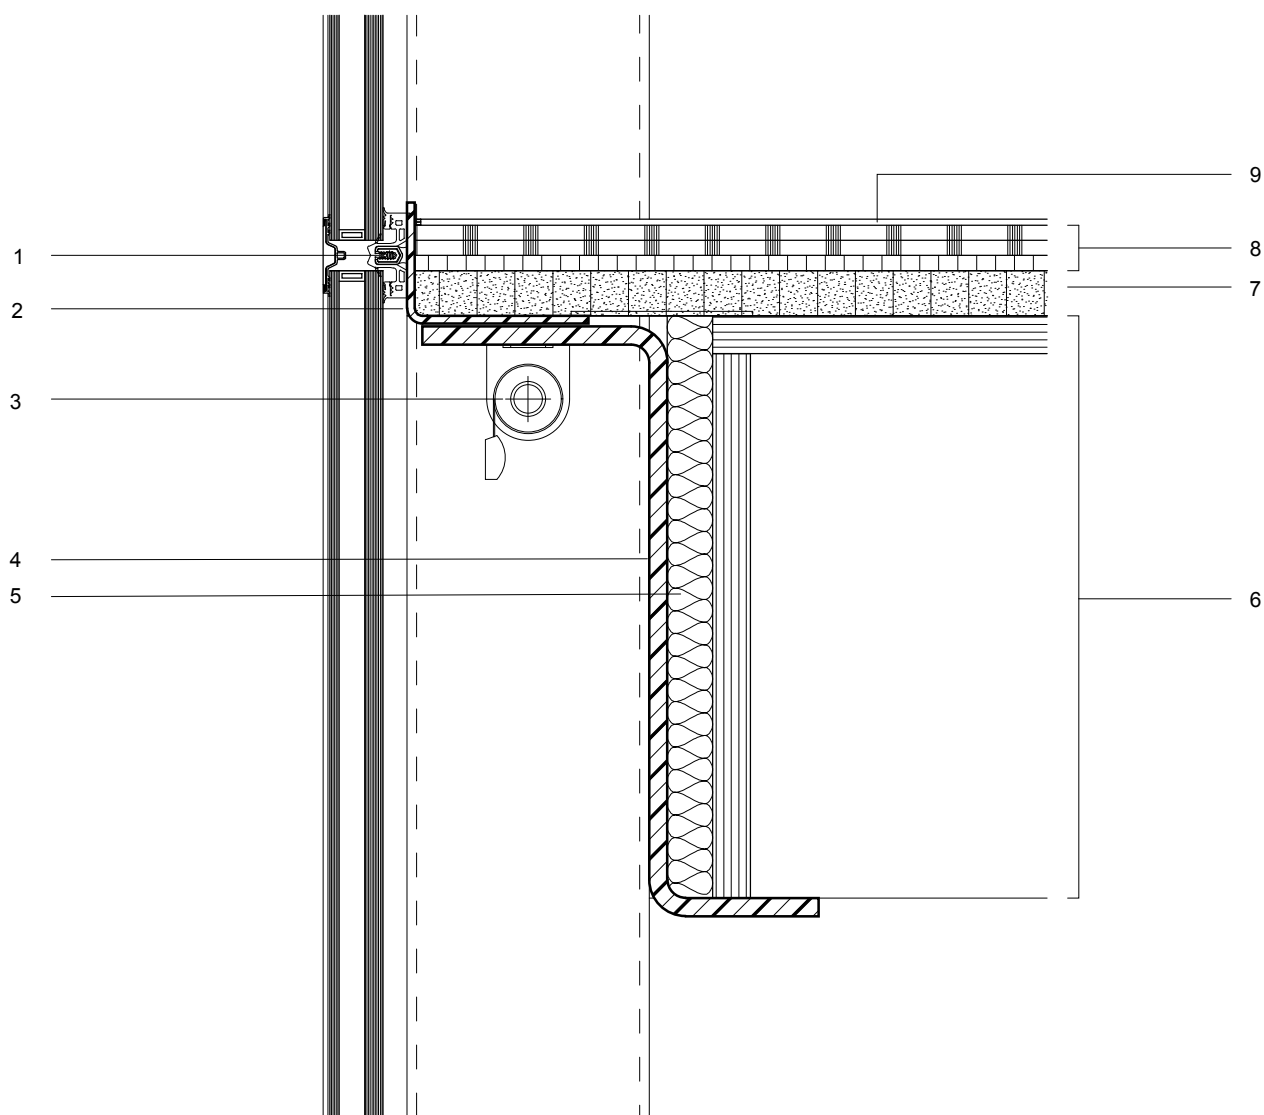


1030 Building D(emountable)

vertical window detail

1:5

- 1 curtain wall profile in view
- 2 metal profile grating mounted on window frames
- 3 aluminium window
- 4 coated sheet metal
- 5 folded sheet metal beam
- 6 pvc floor finishing
- 7 gypsum fiber composite floor element, 30mm
- 8 cardboard honeycomb filled with dry levelling compound, 30mm
- 9 prefabricated LVL (laminated veneer lumber) floor element

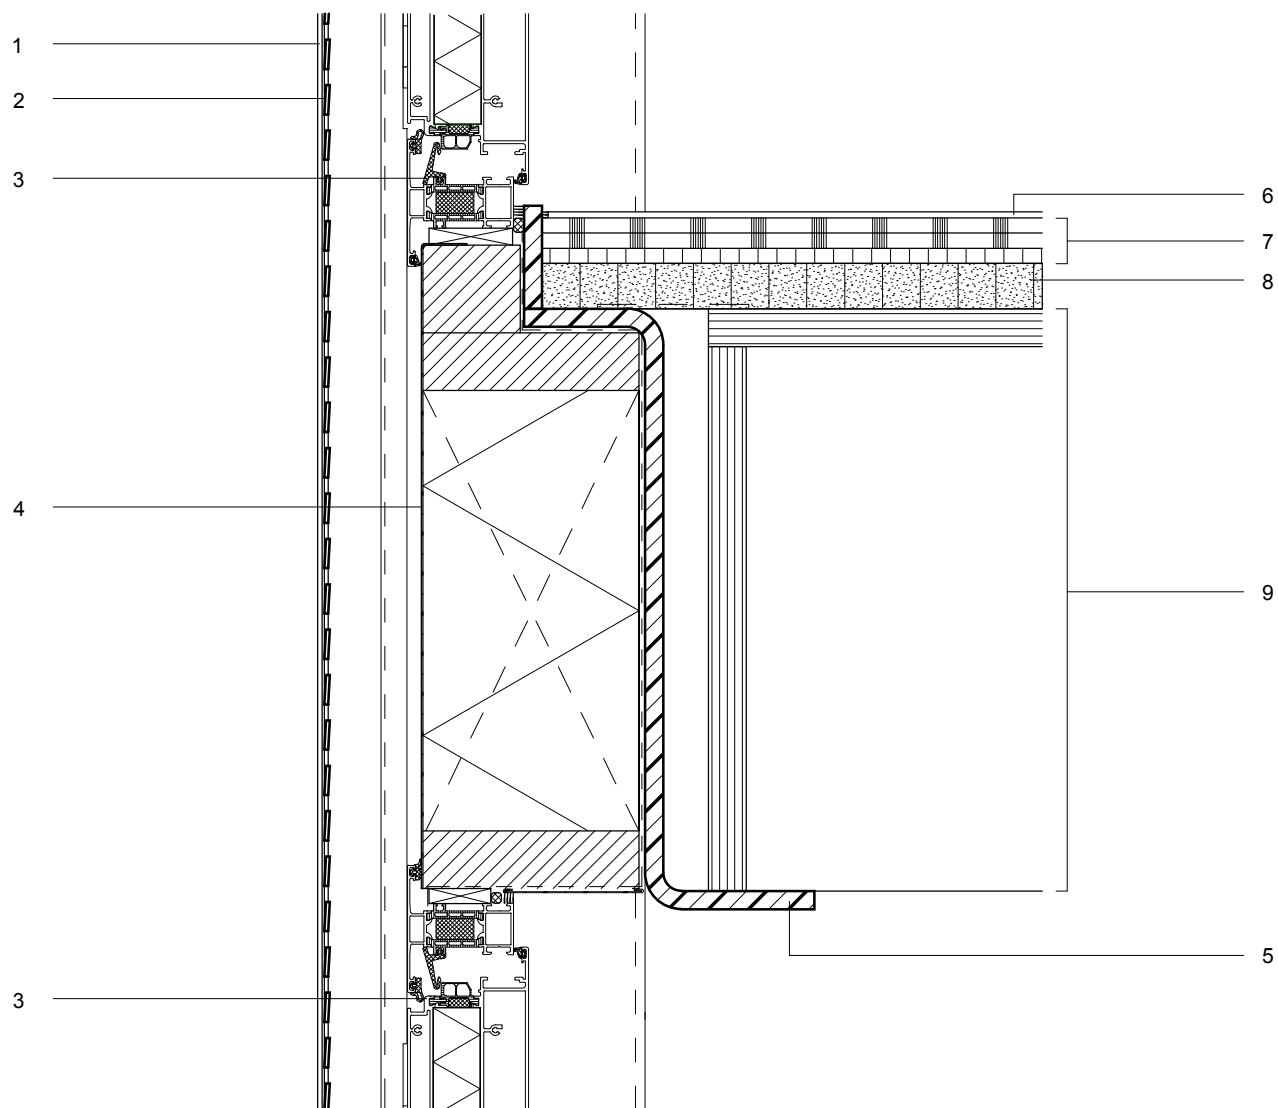


1030 Building D(emountable)

vertical roof edge detail

1:5

- 1 folded sheet metal cover profile
- 2 roofing extended across roof curb
- 3 folded sheet metal cover profile
- 4 vapor seal
- 5 folded sheet metal finishing profile
- 6 roller blind
- 7 folded sheet metal roof curb

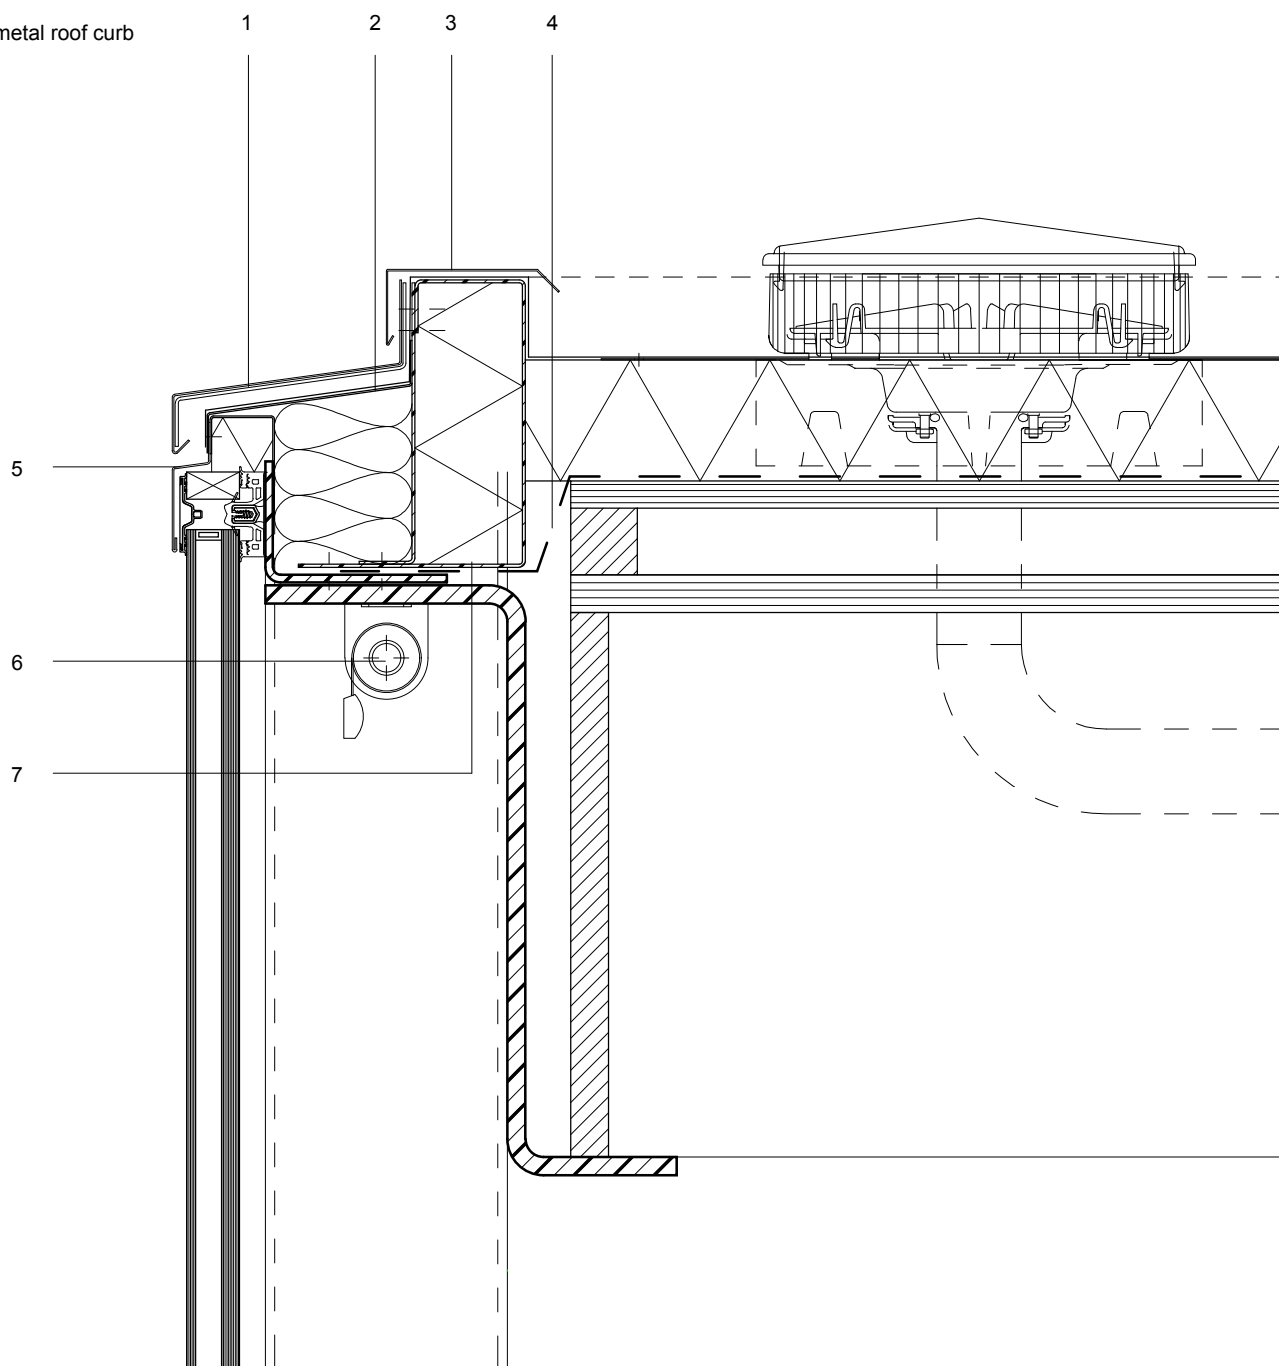


1030 Building D(emountable)

horizontal façade detail

1:5

- 1 rectangular hollow section, 160x80
- 2 curtain wall system, welded to steel structure
- 3 black spacers
- 4 black silicon joint
- 5 stainless steel square bar corner protection

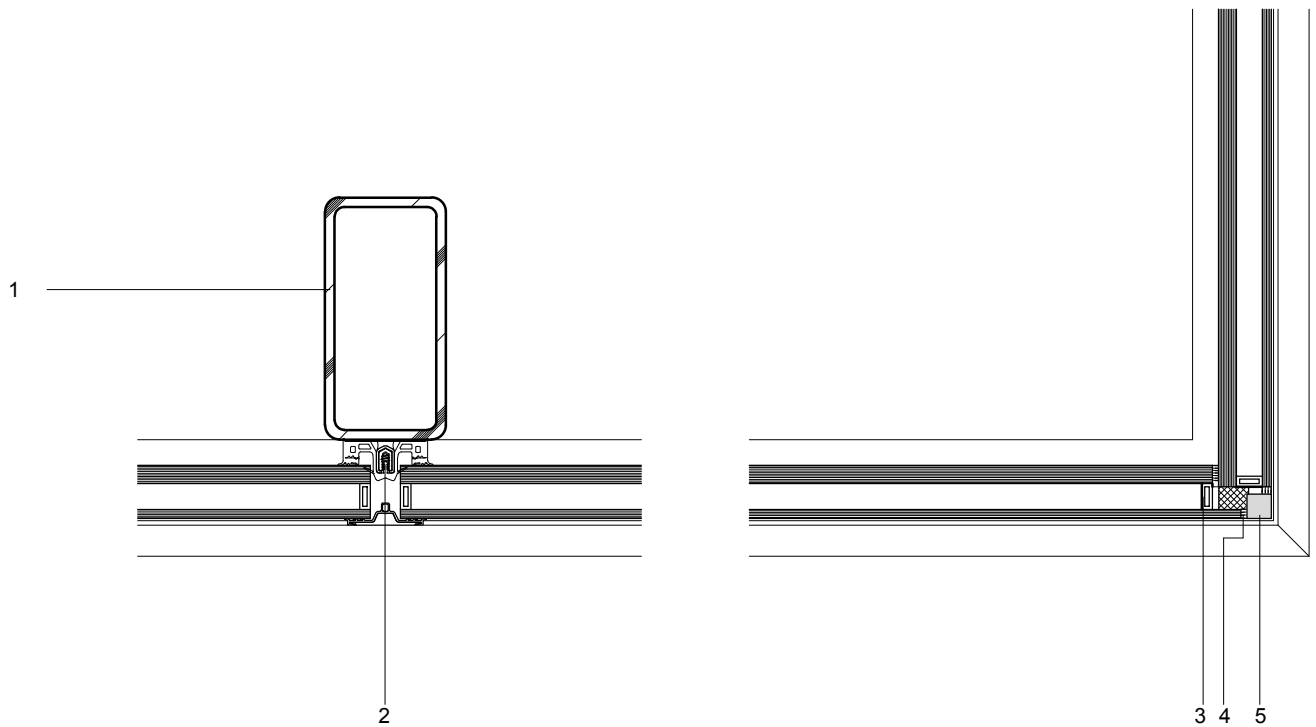



1030 Building D(emountable)

horizontal window detail


1:8

- 1 aluminium window for natural ventilation
- 2 rectangular hollow section, 160x80
- 3 curtain wall system, welded to steel structure
- 4 metal profil grating mounted on window frames

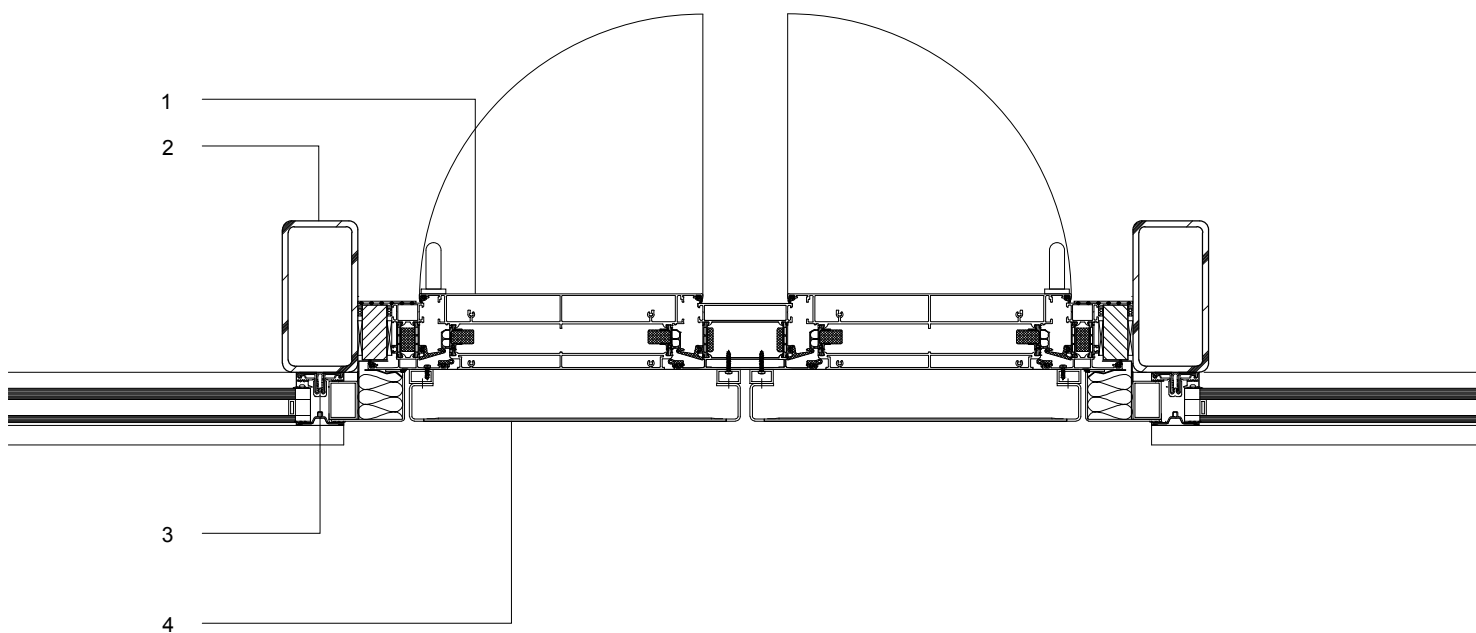

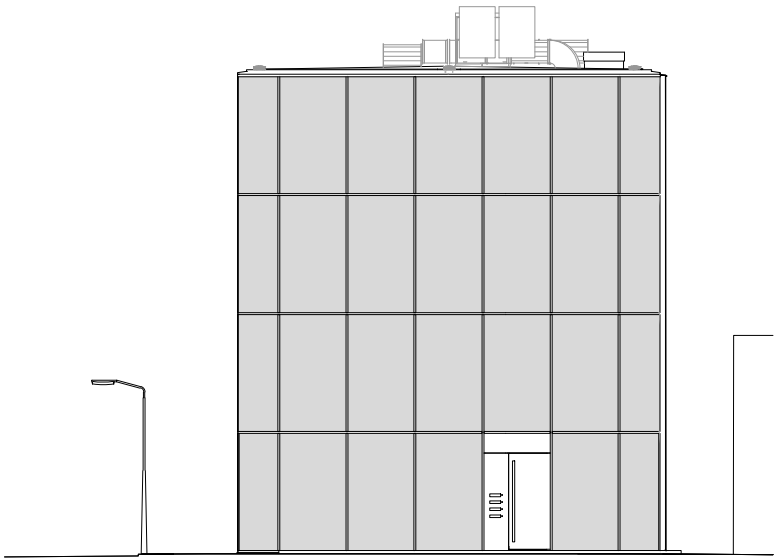

east elevation

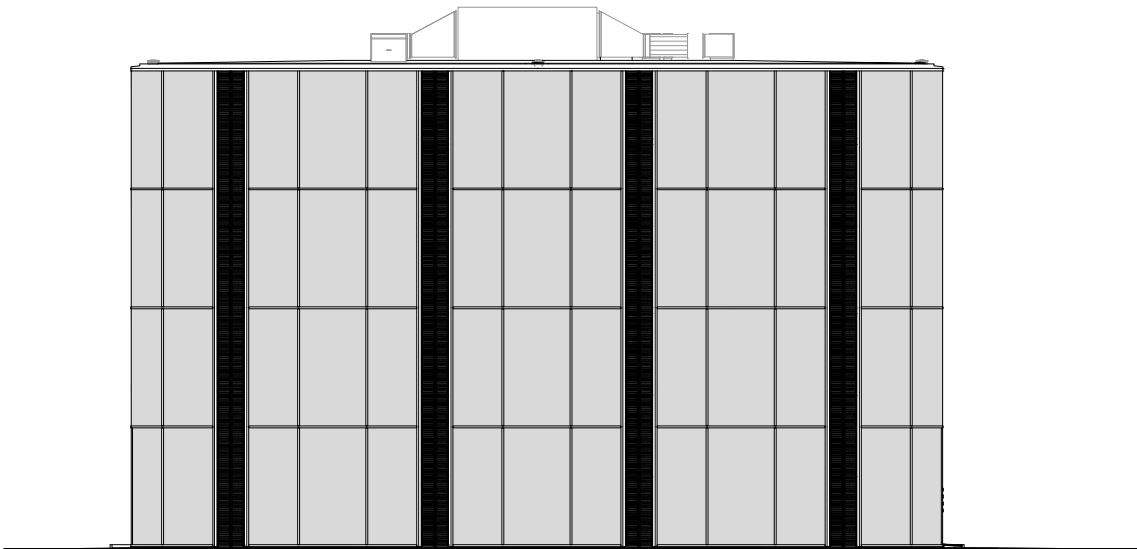

south elevation



1030 Building D(emountable)
stairs and balustrade
1:10

- 1 steel flat bar balustrade with stainless steel tension wires
- 2 solid steel stringer
- 3 stringer console
- 4 galvanised steel grating (landing)
- 5 suspension rod

