



Ground floor plan



Second floor plan

- 1 Courtyard
- 5 Exhibition Space
- 6 Archives
- 7 Storage Room
- 11 Multifunctional Room
- 12 Multimedia Room
- 13 Activity Room
- 14 Studio

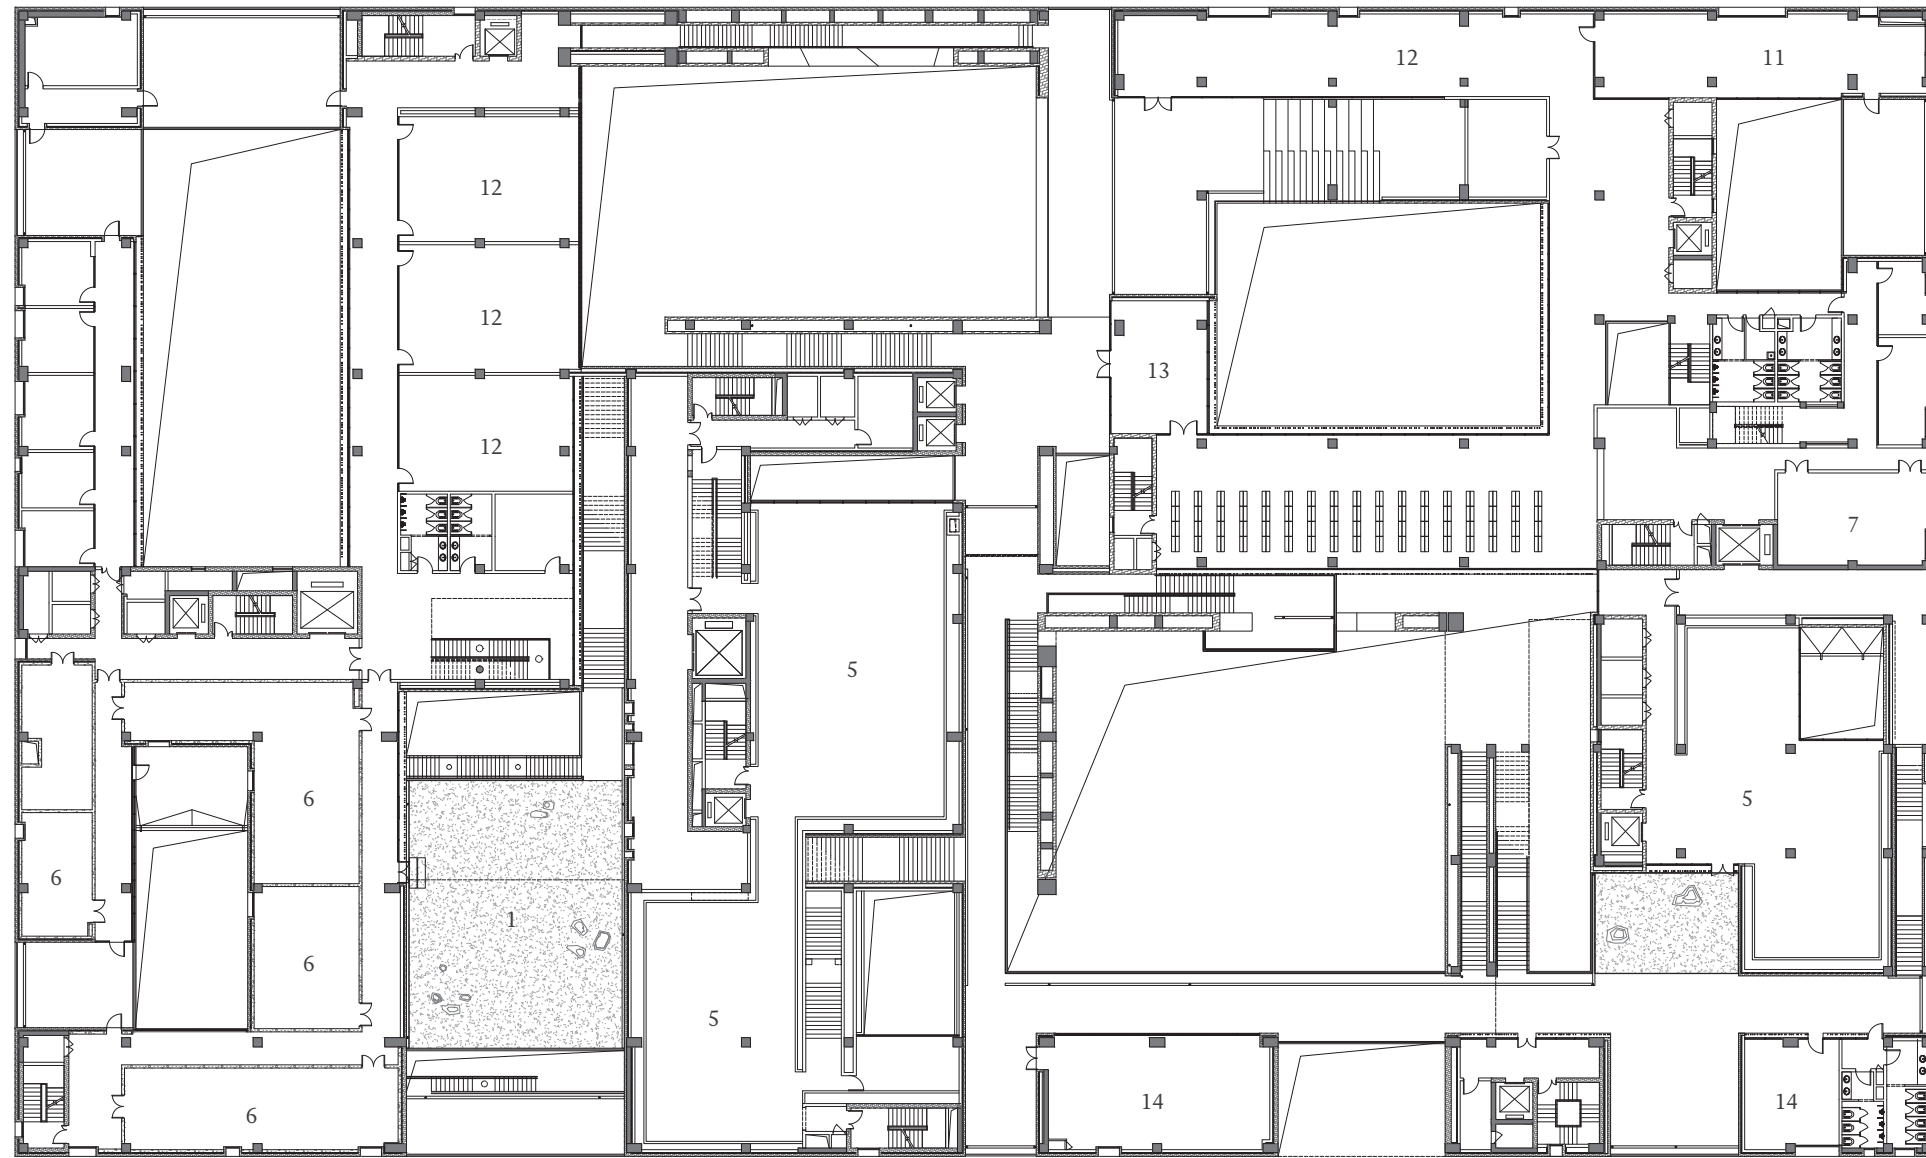


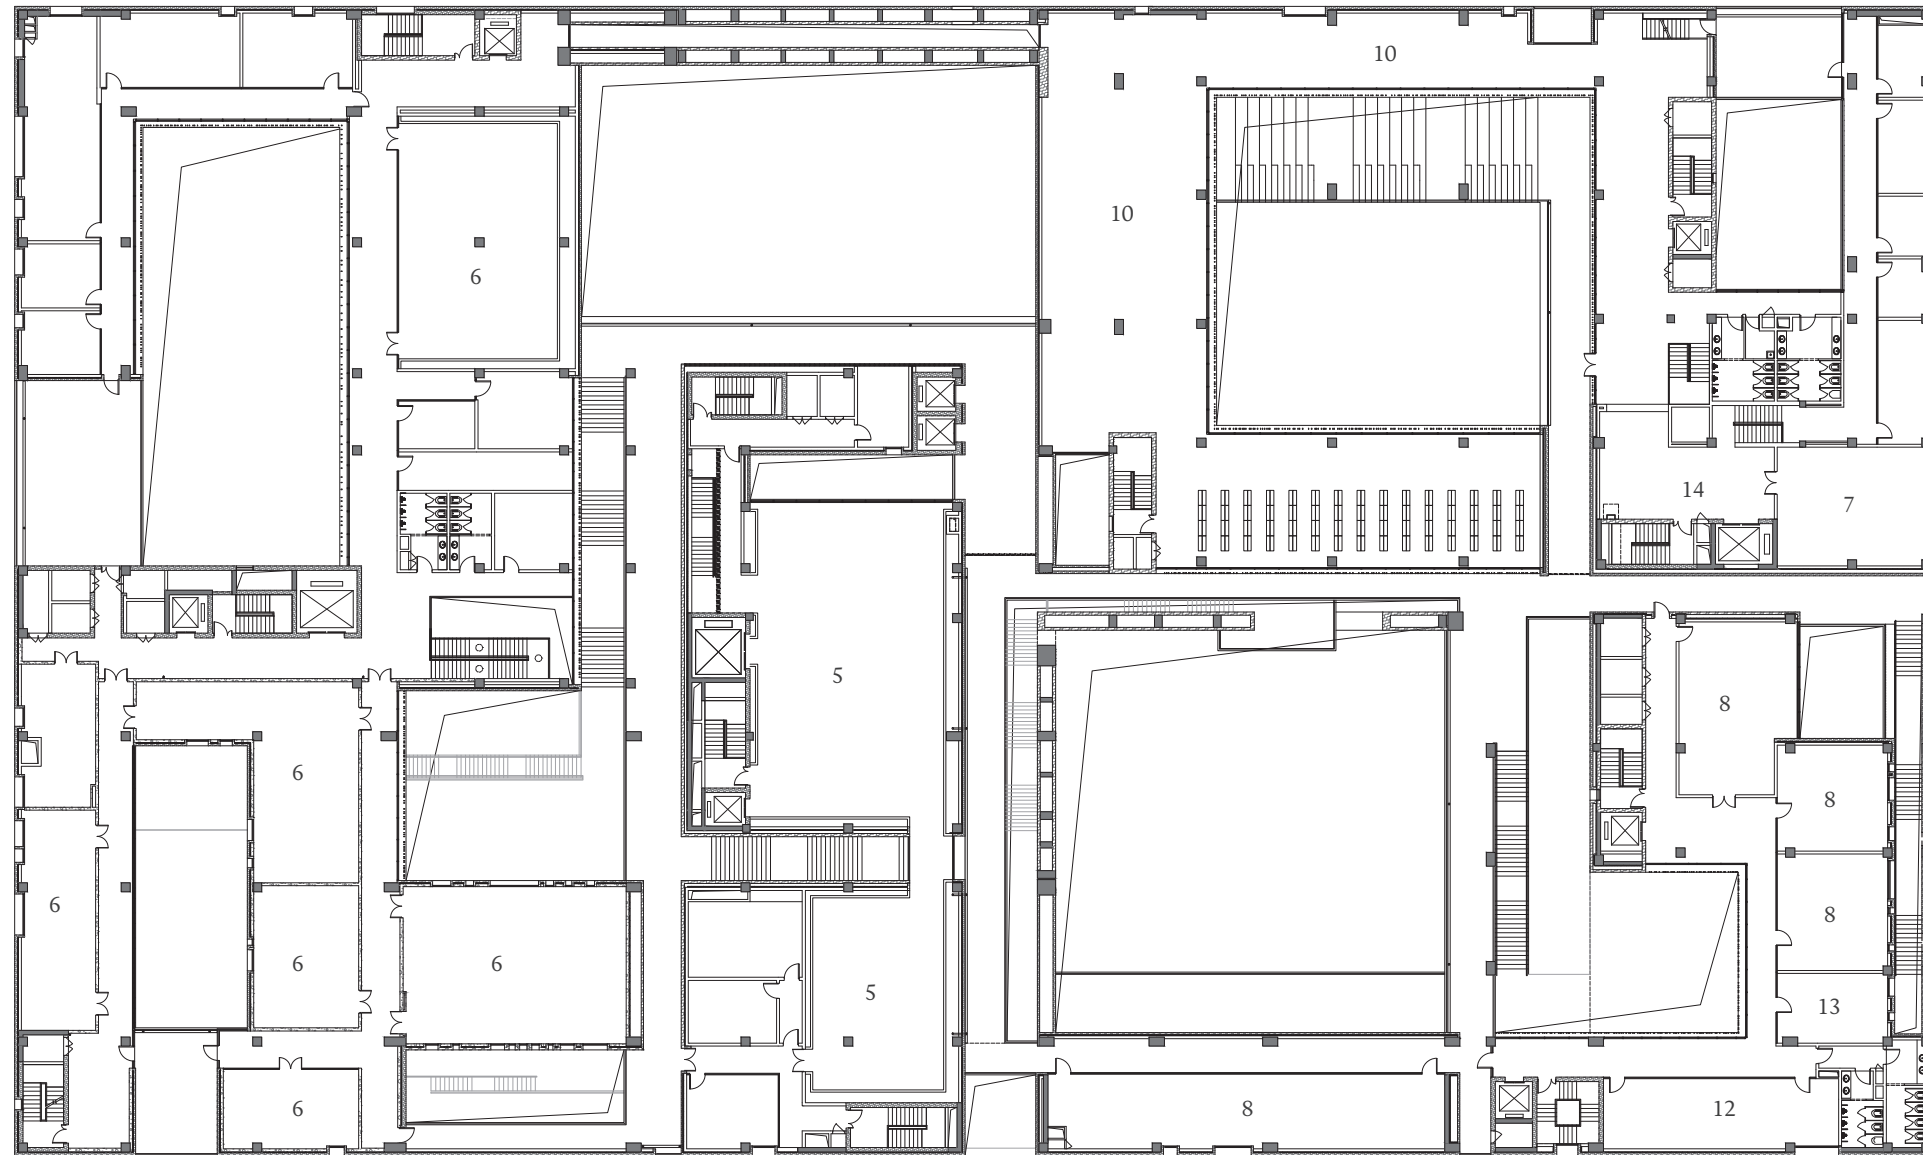


Third floor plan


- 5 Exhibition Space
- 6 Archives
- 7 Storage Room
- 8 Classroom
- 10 Reading Room
- 12 Multimedia Room
- 13 Activity Room
- 14 Studio



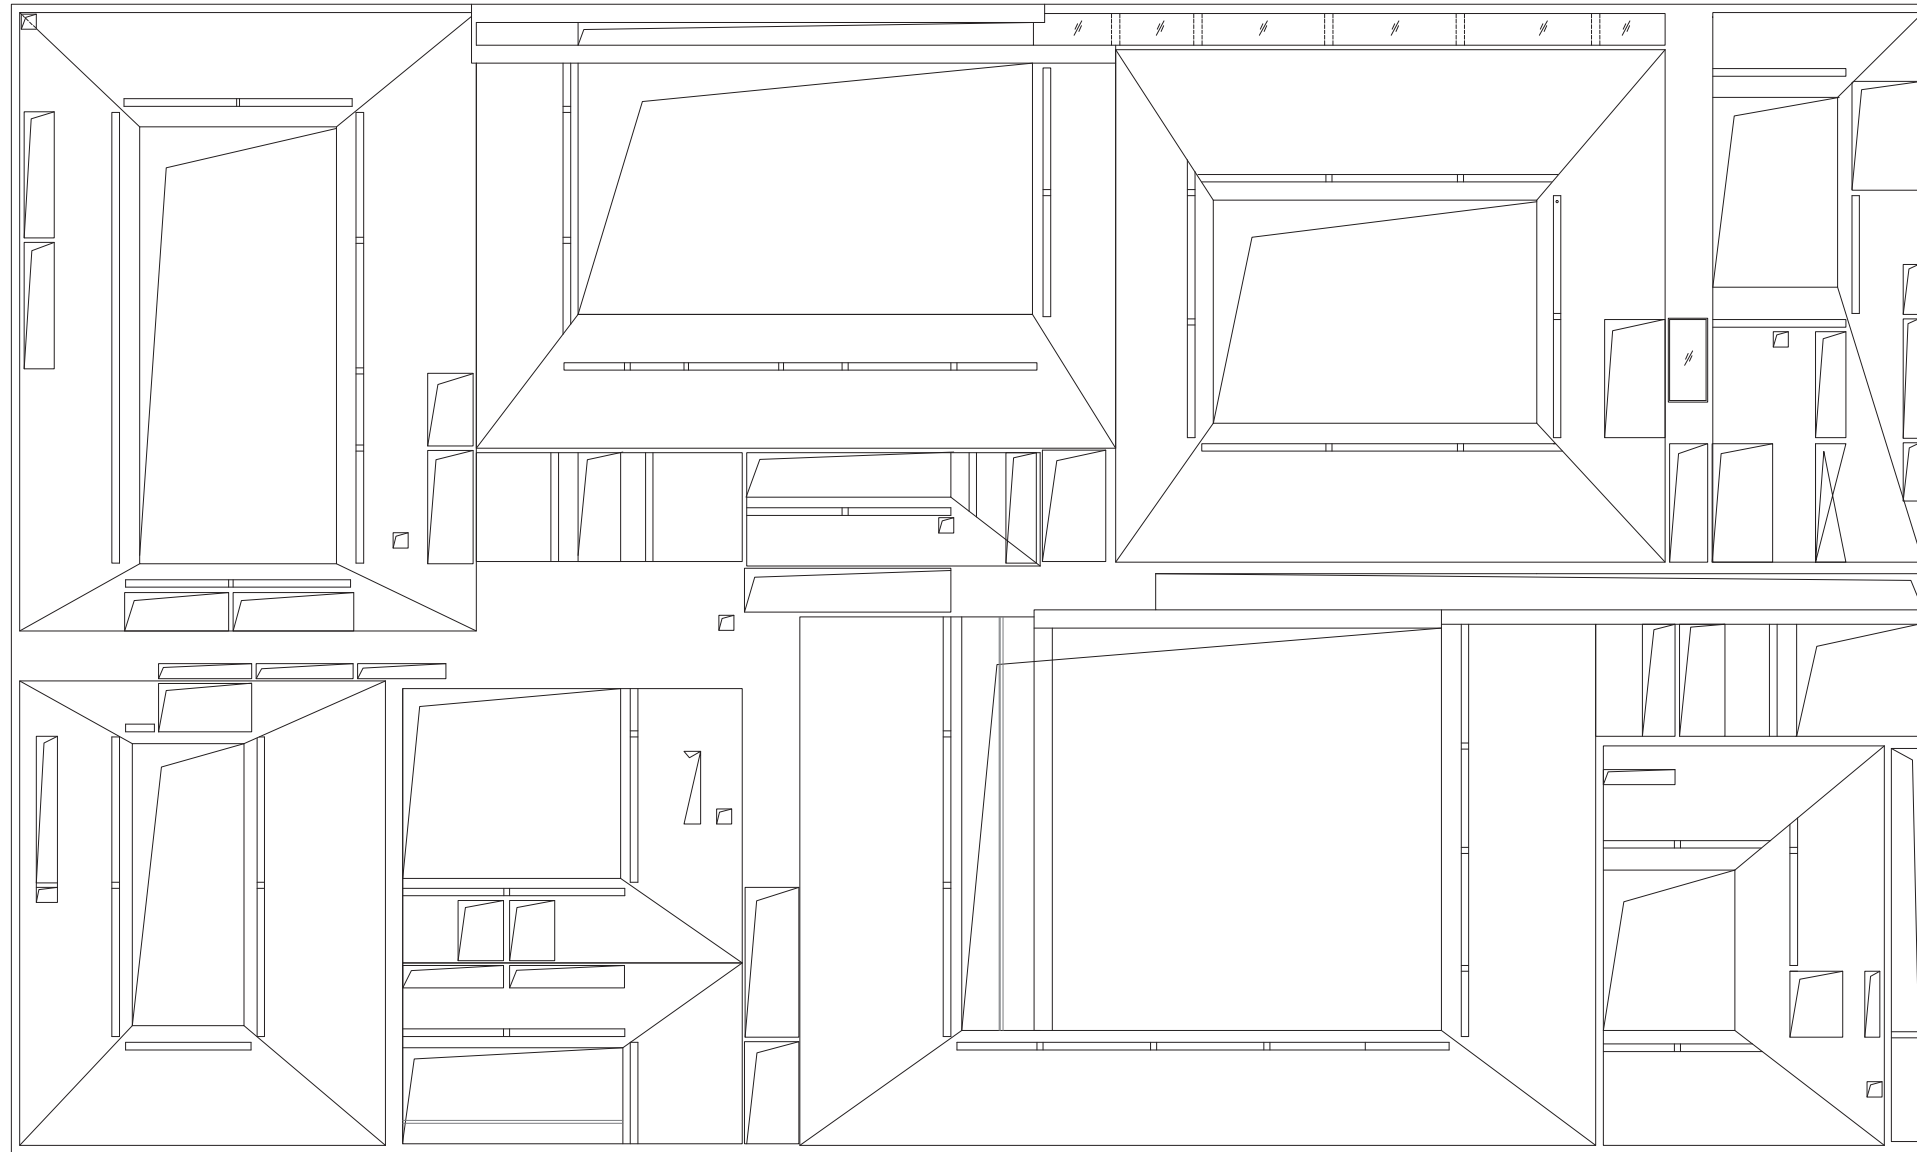

Roof plan

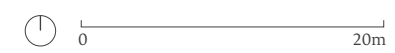

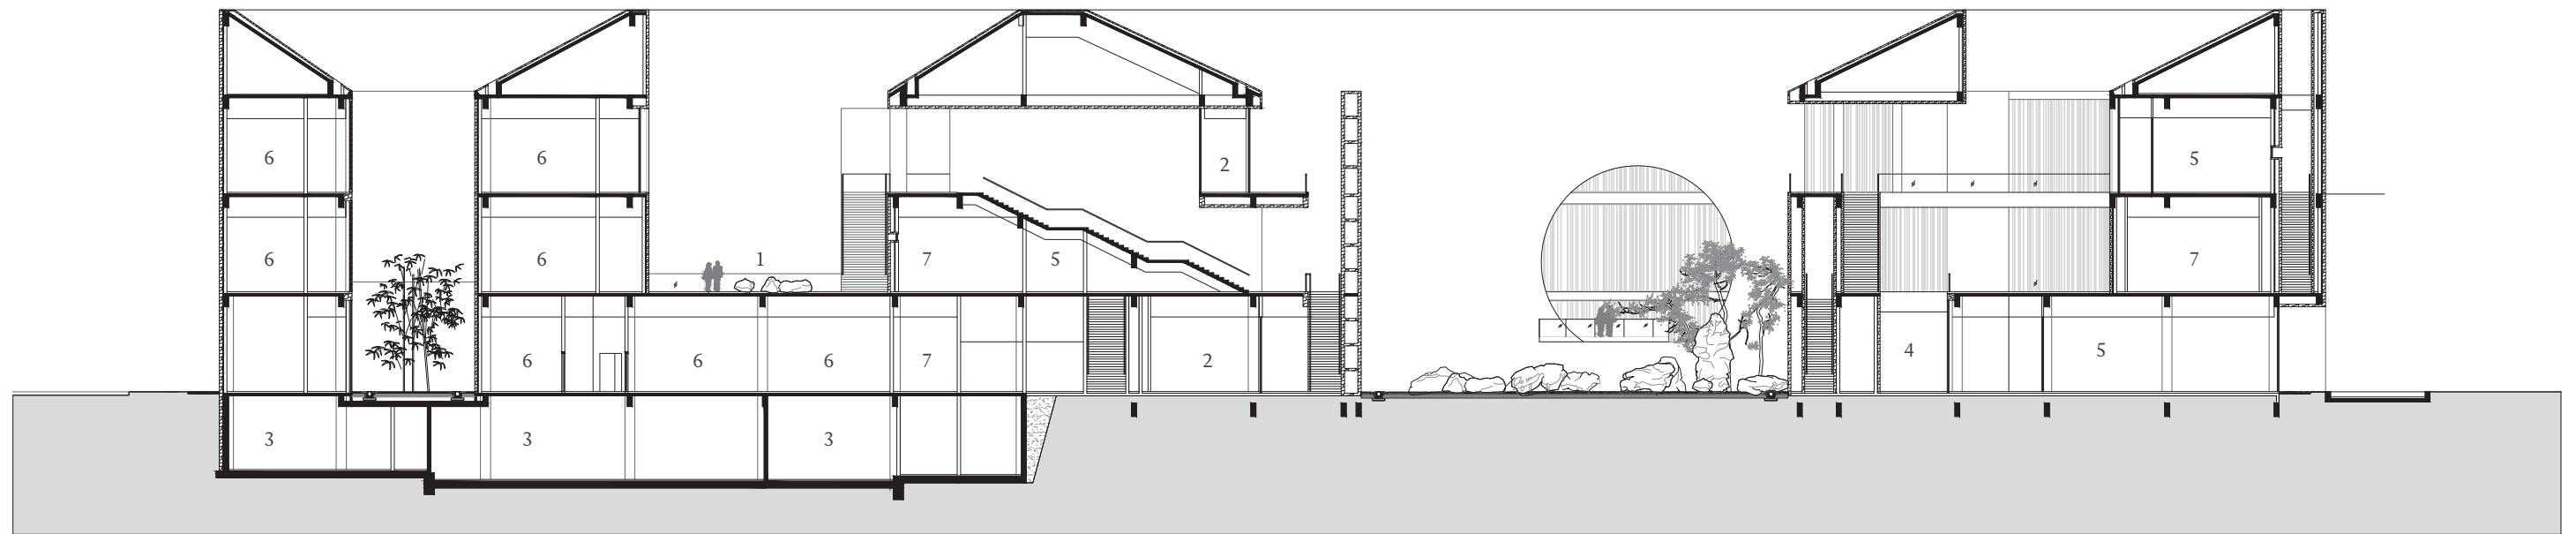

Section 1-1

- 1 Courtyard
- 2 Reception
- 3 Equipment Room
- 4 Classroom
- 5 Exhibition Hall
- 6 Archives
- 7 Storage



Section 2-2

- 1 Reading Room
- 2 Courtyard
- 3 Exhibition Hall
- 4 Reception
- 5 Studio
- 6 Lecture Room
- 7 Storage Room

