

1008 Park Hoog Oostduin
situation
1:4000



old situation




new situation



1008 Park Hoog Oostduin
floor plans
1:600

- 1. entrance
- 2. storage rooms
- 3. container space
- 4. bike park
- 5. car park
- 6. apartments

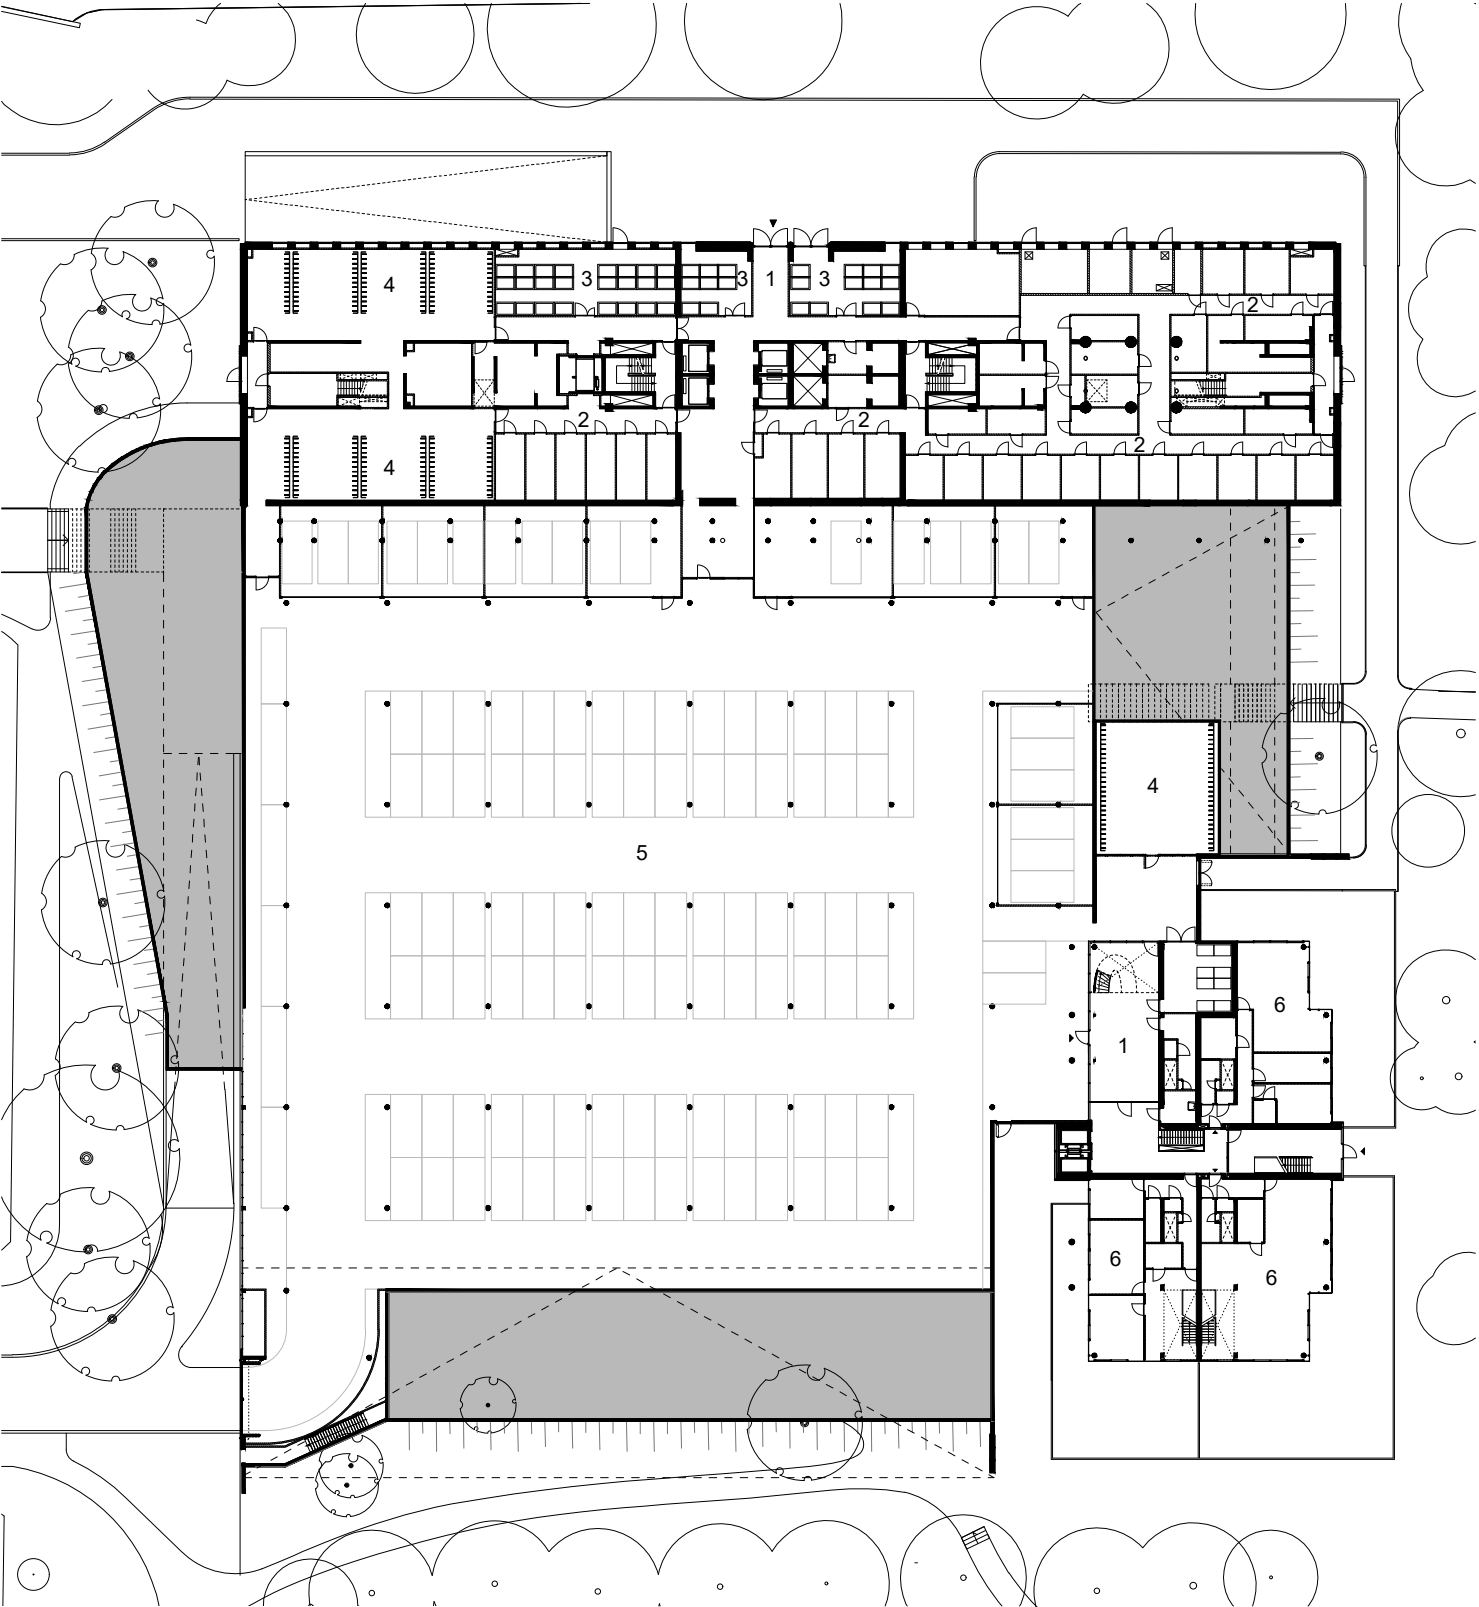


basement new situation




1008 Park Hoog Oostduin
floor plans
1:600

- 1. park on top of garage
- 2. main entrance
- 3. corridor to apartments
- 4. short stay apartments
- 5. hall to apartments
- 6. apartments

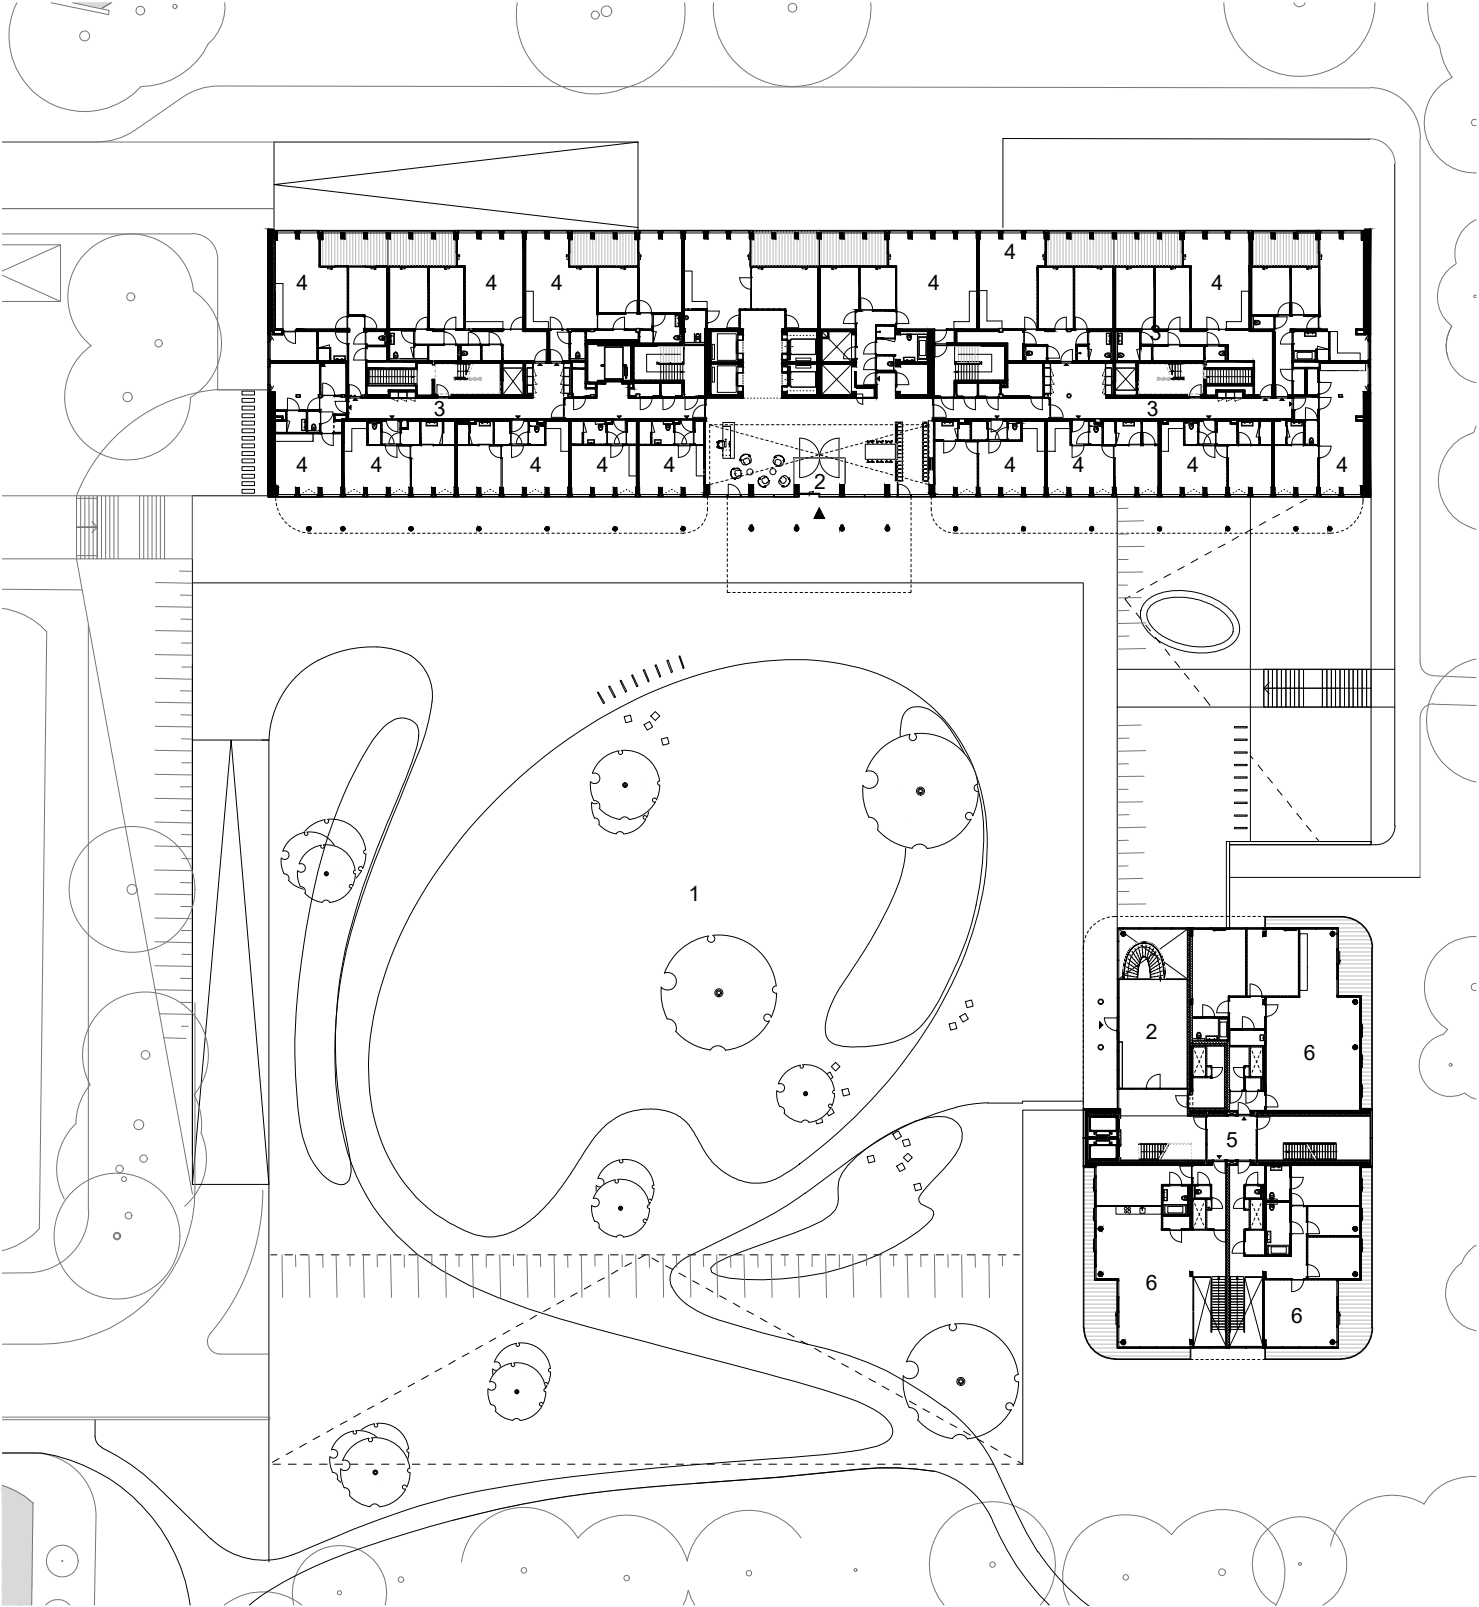


first floor new situation

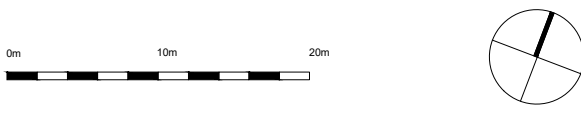


1008 Park Hoog Oostduin
floor plans
1:600

- 1. office spaces
- 2. airconditioning space
- 3. auditorium

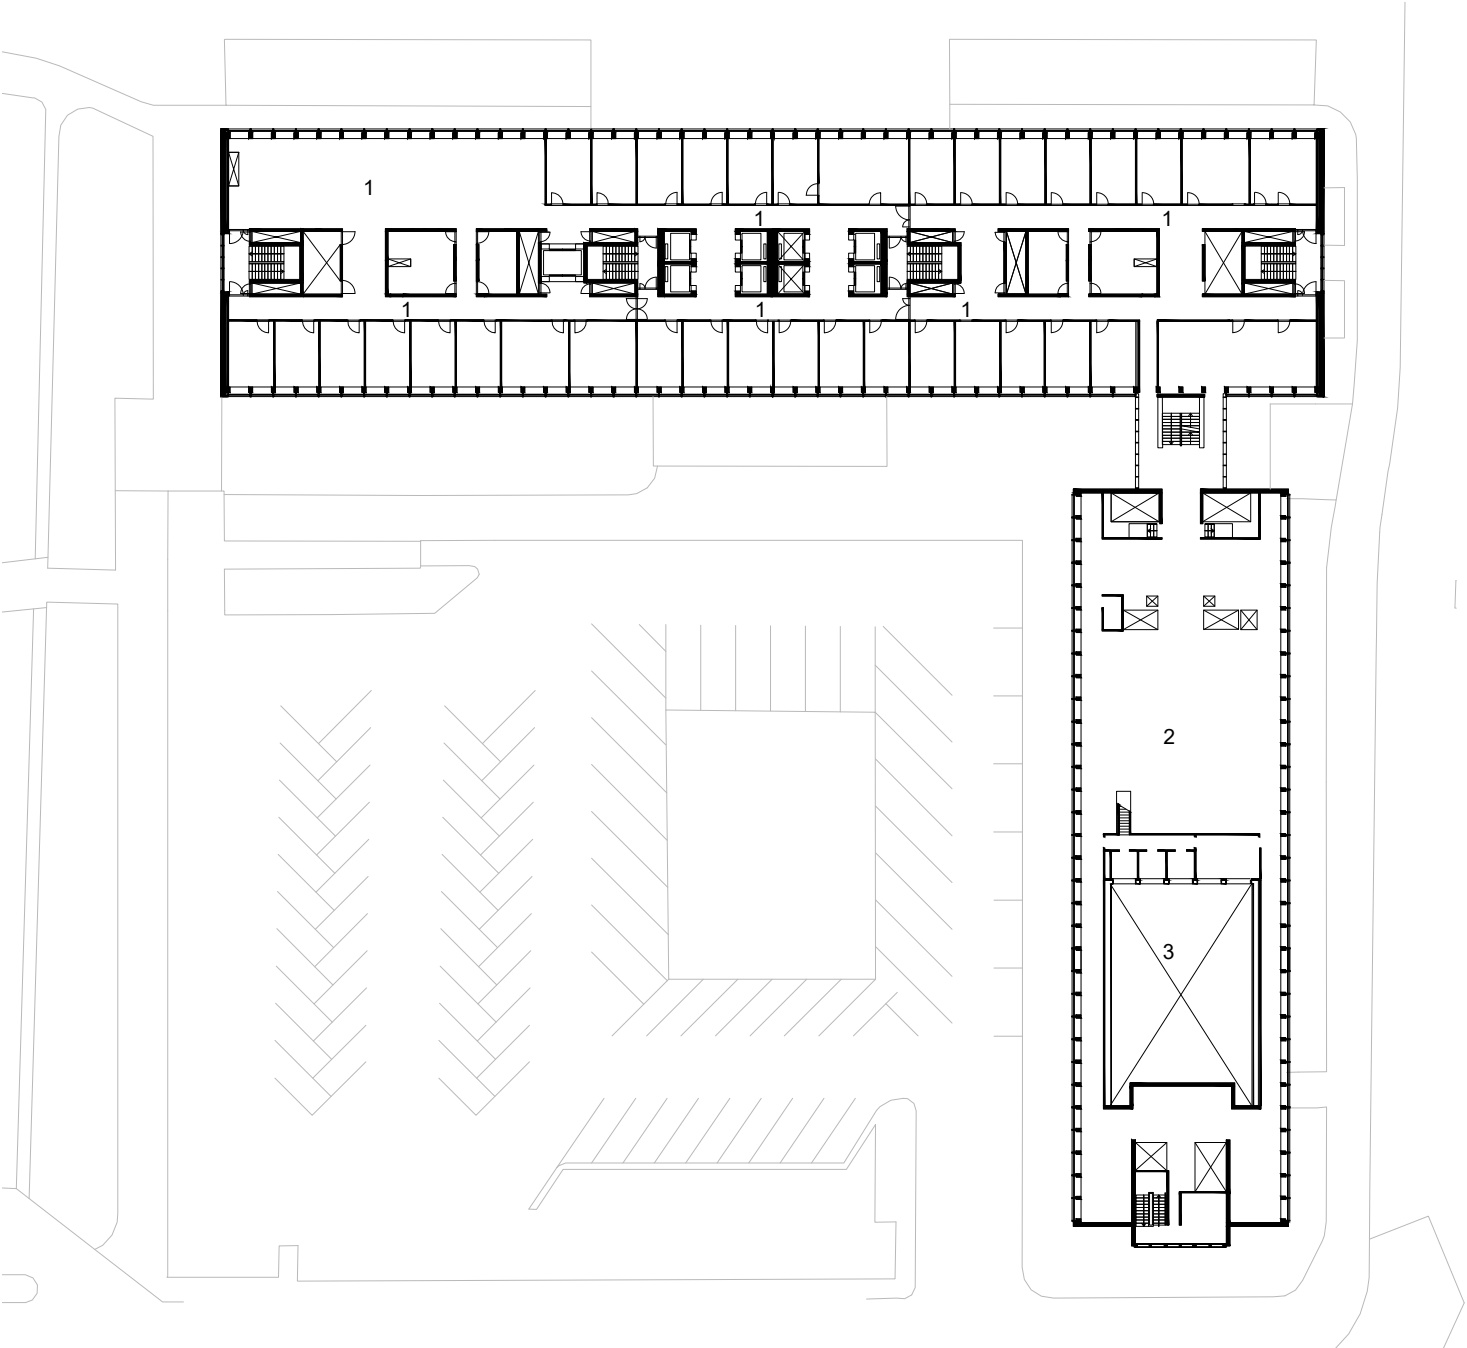


sixth floor old situation

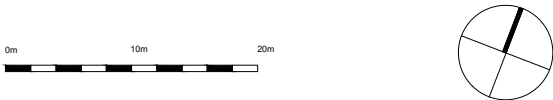


1008 Park Hoog Oostduin
floor plans
1:600

- 1. apartments
- 2. corridor to apartments
- 3. hall to apartments

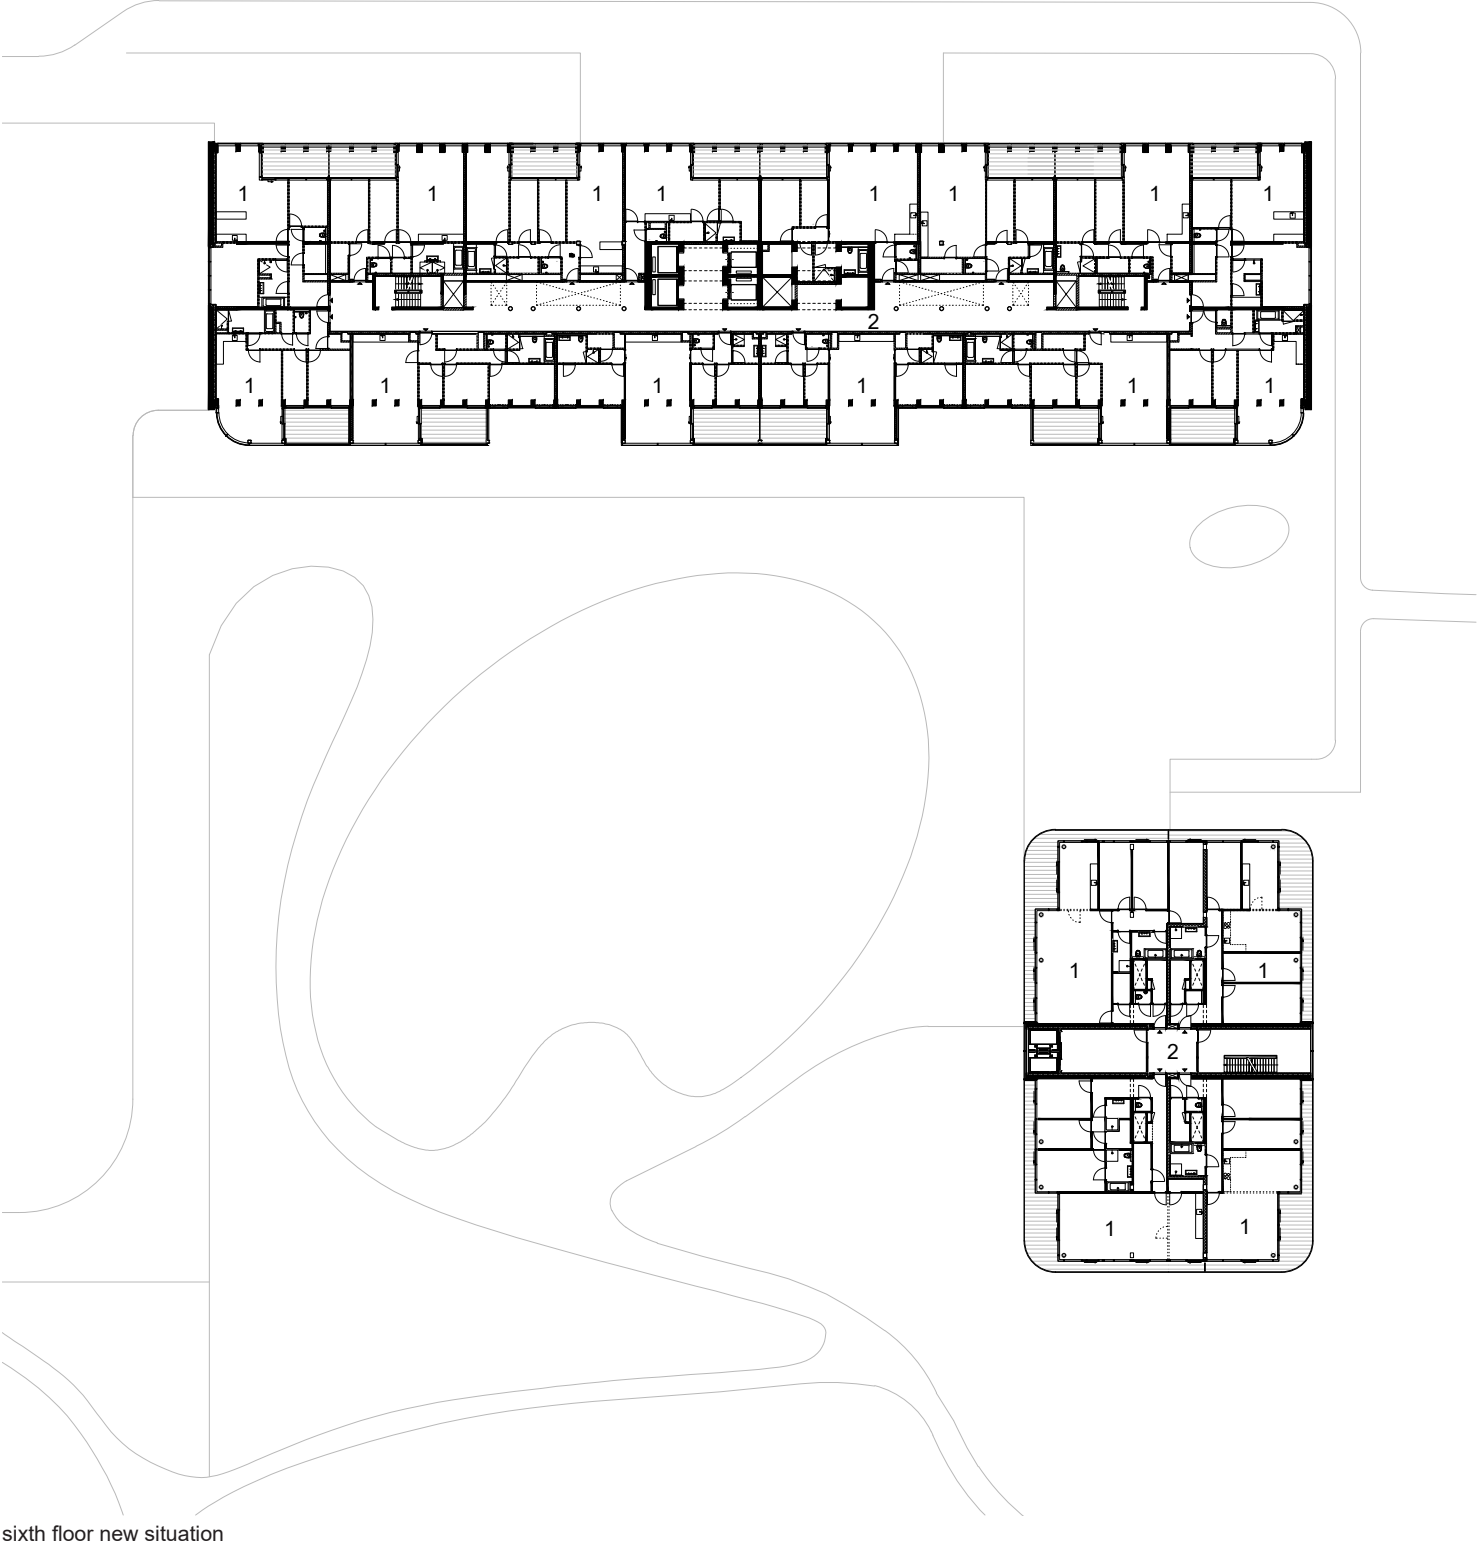


sixth floor new situation

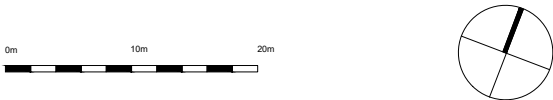


1008 Park Hoog Oostduin
sections
1:750

- 1. apartments (floor 1-15)
- 2. penthouses (floor 16-17)
- 3. parking garage
- 4. park on top of garage

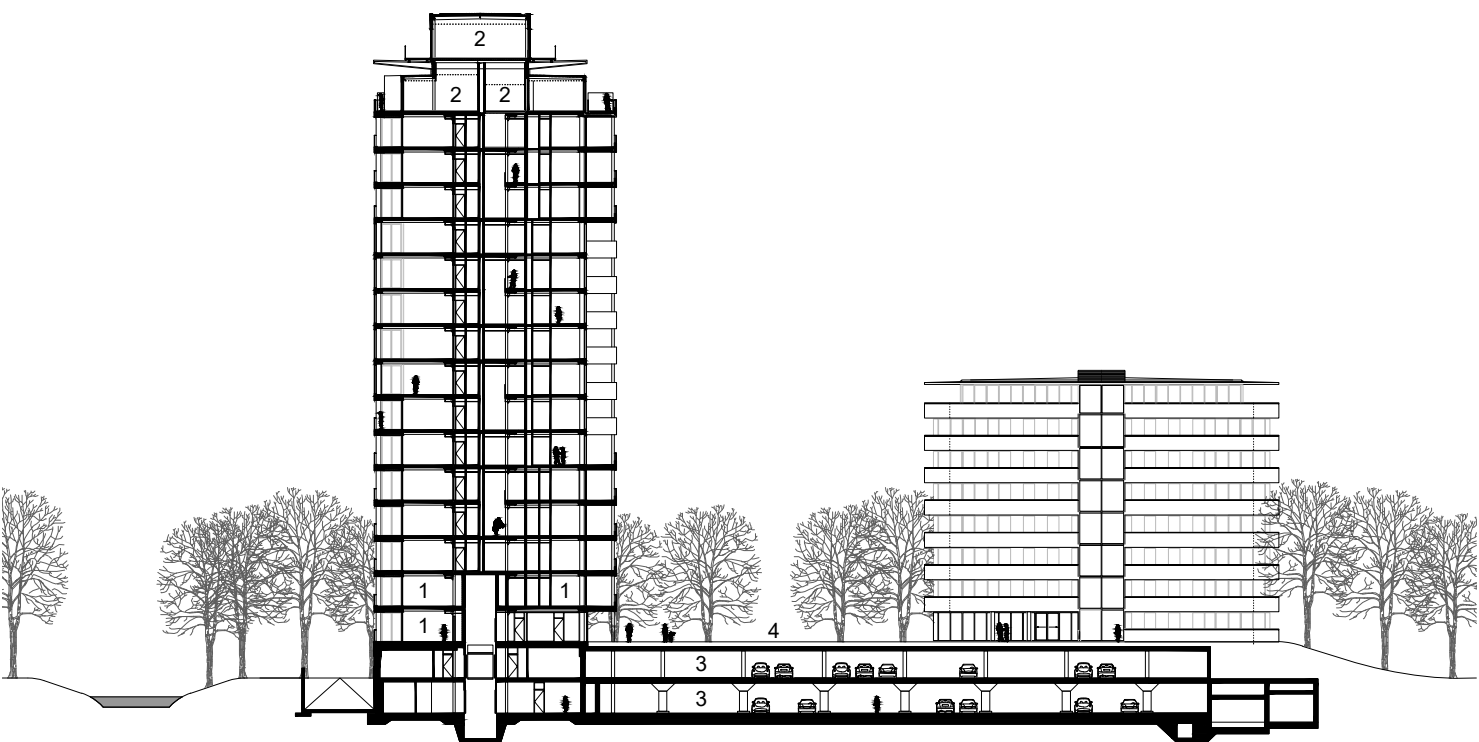

cross section through high rise





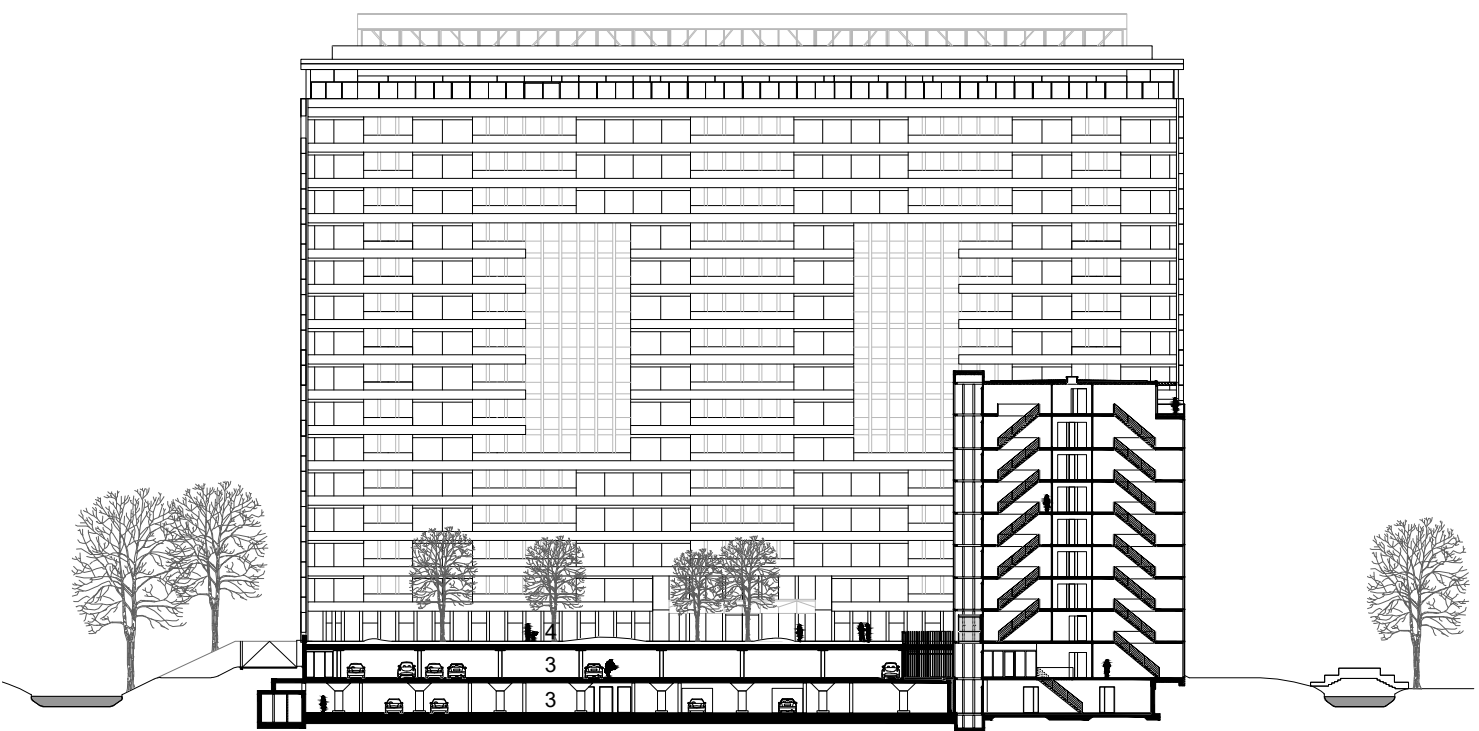



cross section through low rise



1008 Park Hoog Oostduin
façade fragment parking garage
1:50

- 1. roof garden
- 2. corten steel cassettes, mounted invisibly by means of bed hooks
- 3. escape door fitted with perforated corten steel cassettes, invisibly mounted by means of bed hooks
- 4. parking garage ventilation grids hidden behind perforated corten steel cassettes
- 5. mechanically sliding folding doors with perforated corten steel panels

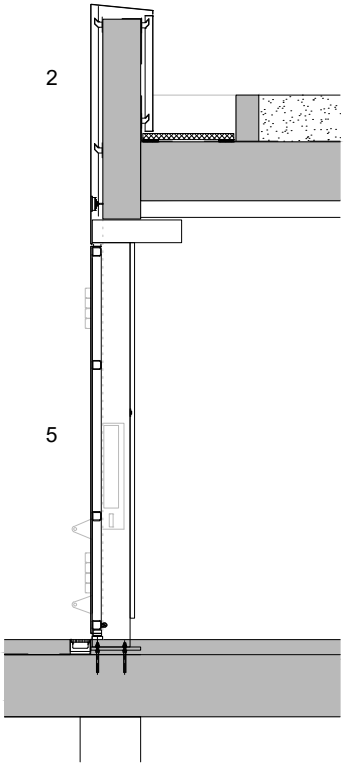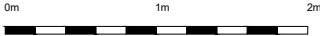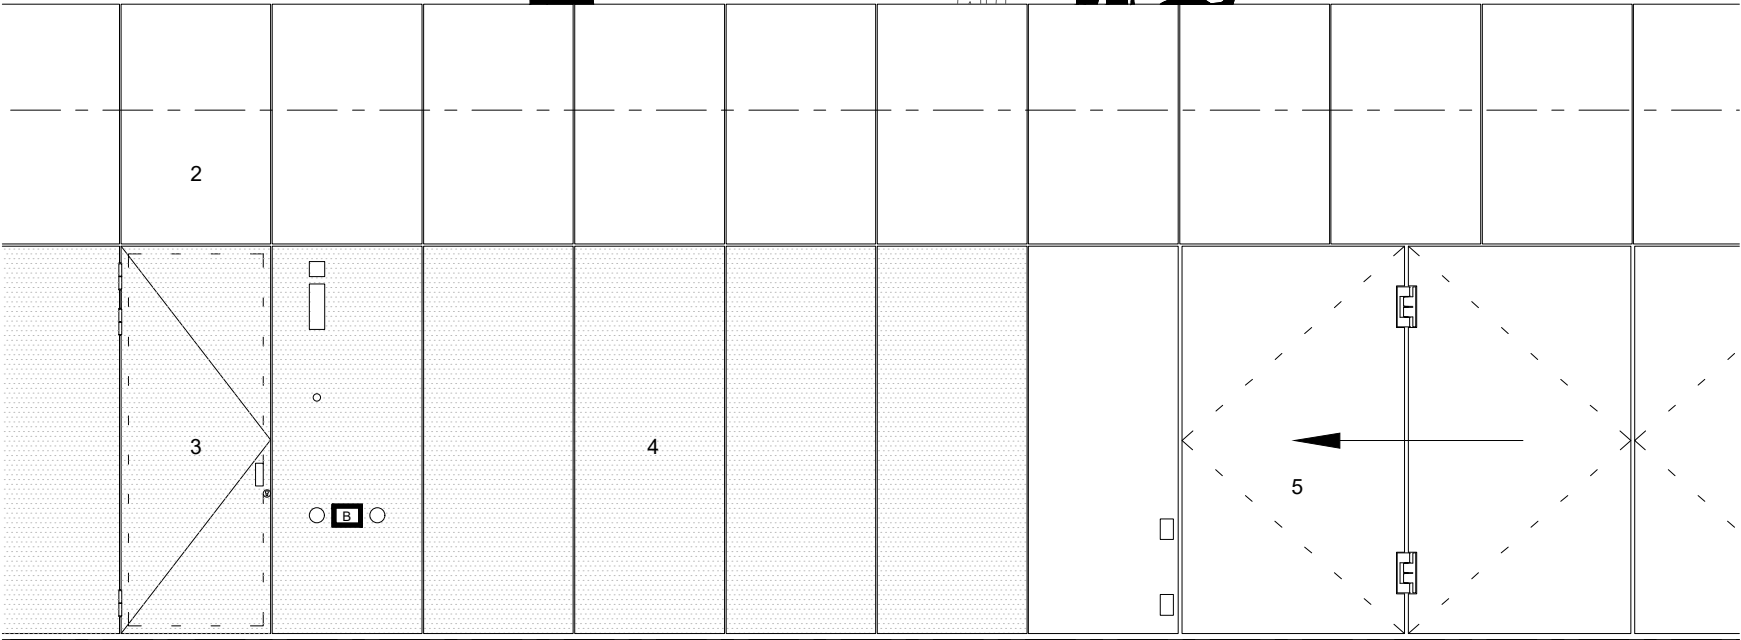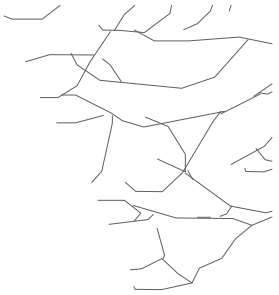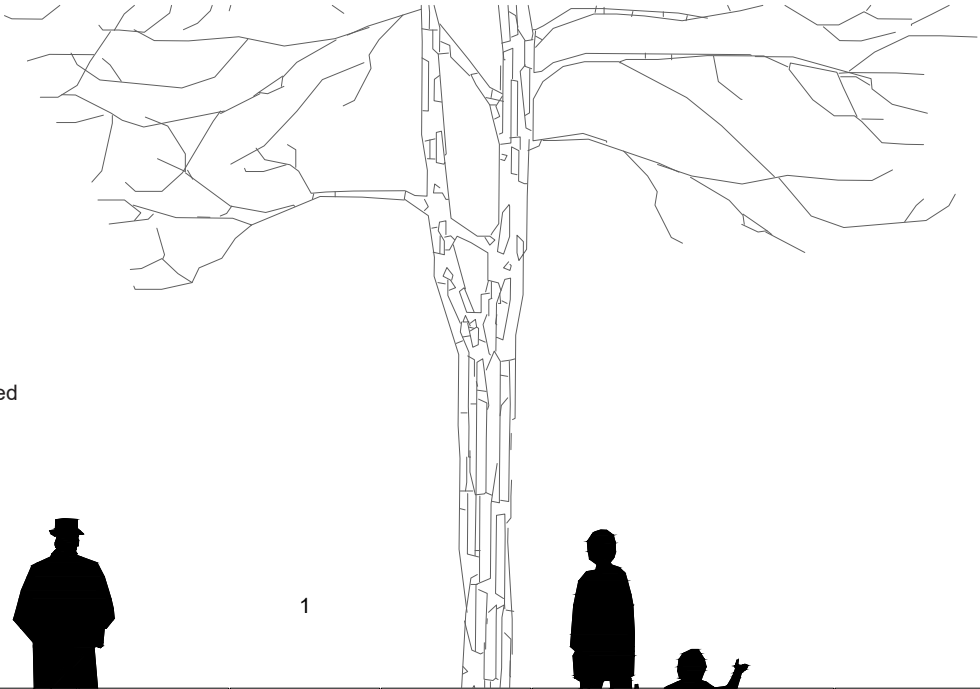


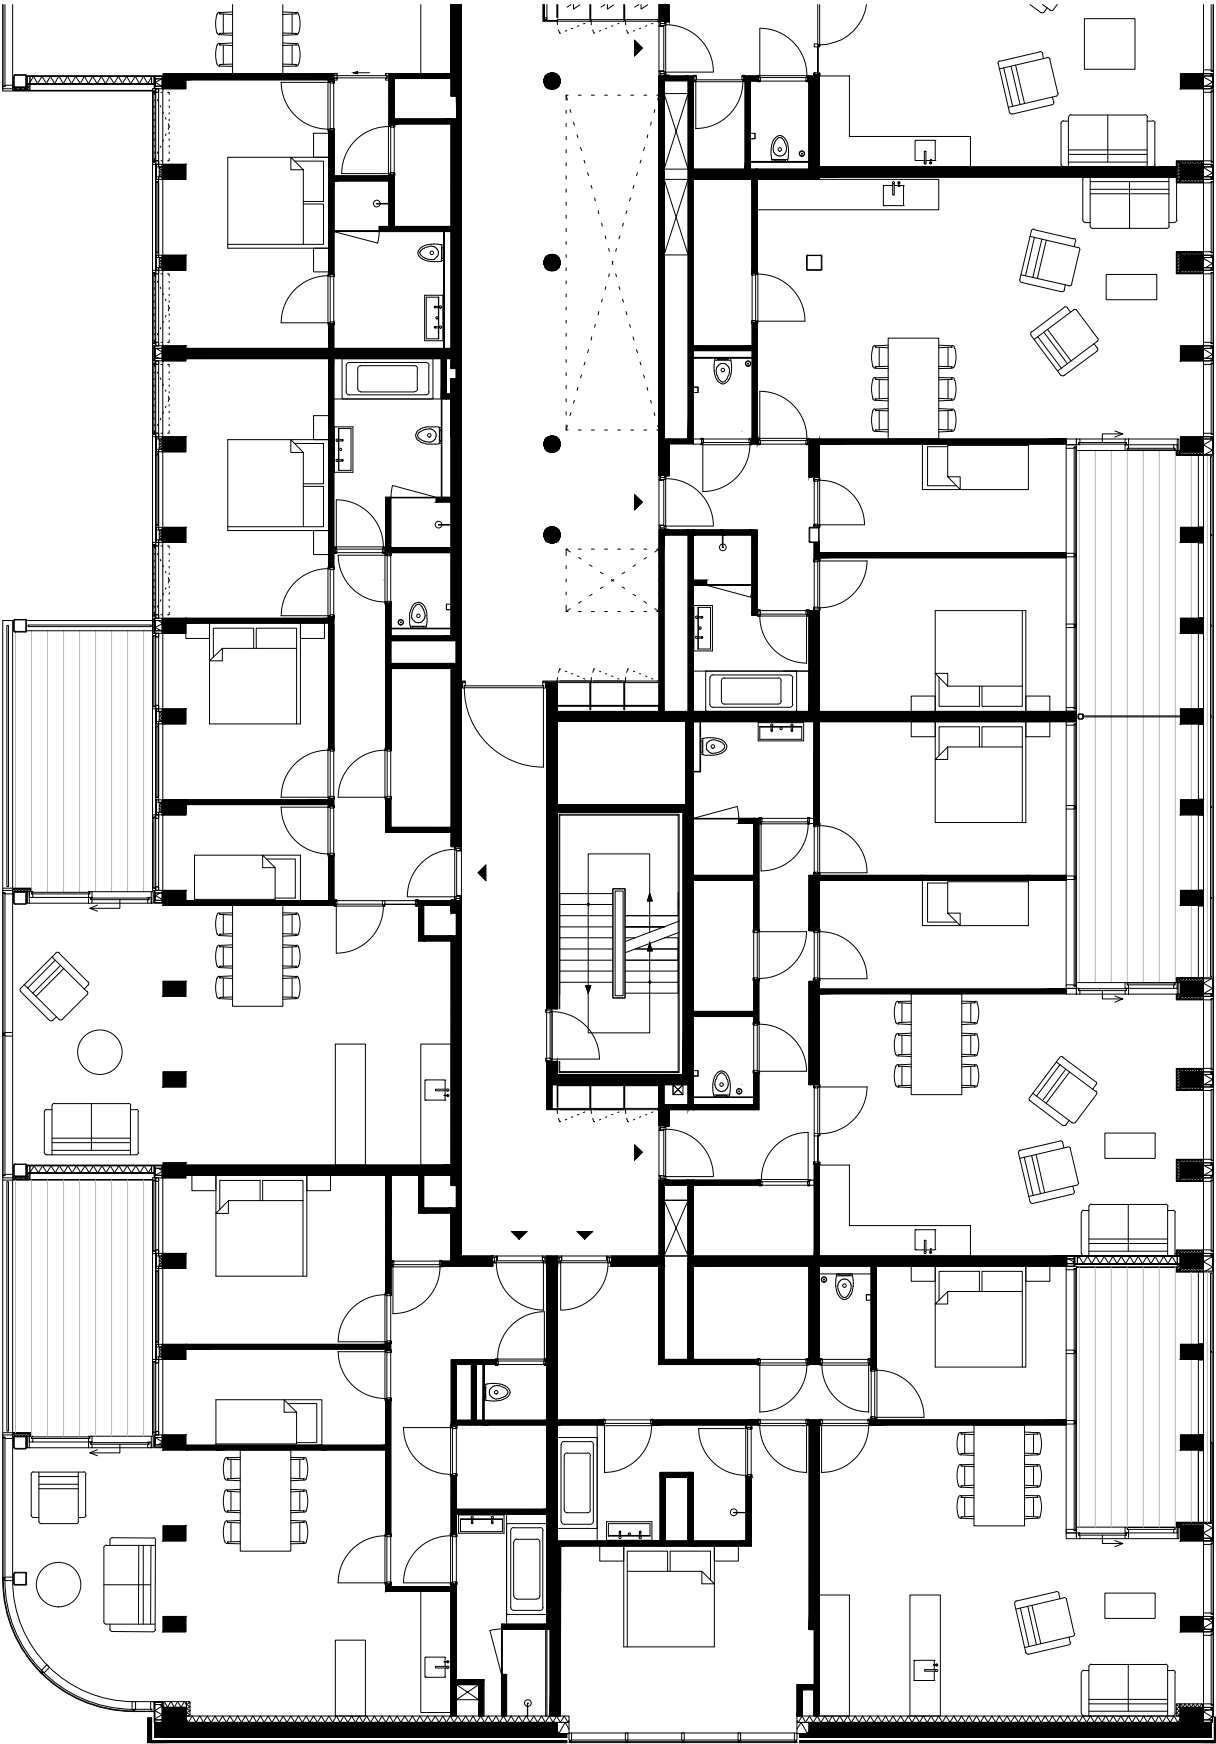


sixth floor new situation



1008 Park Hoog Oostduin
fragment hoge duin
1:150

- 1. penthouse
- 2. apartment
- 3. corridor to apartments

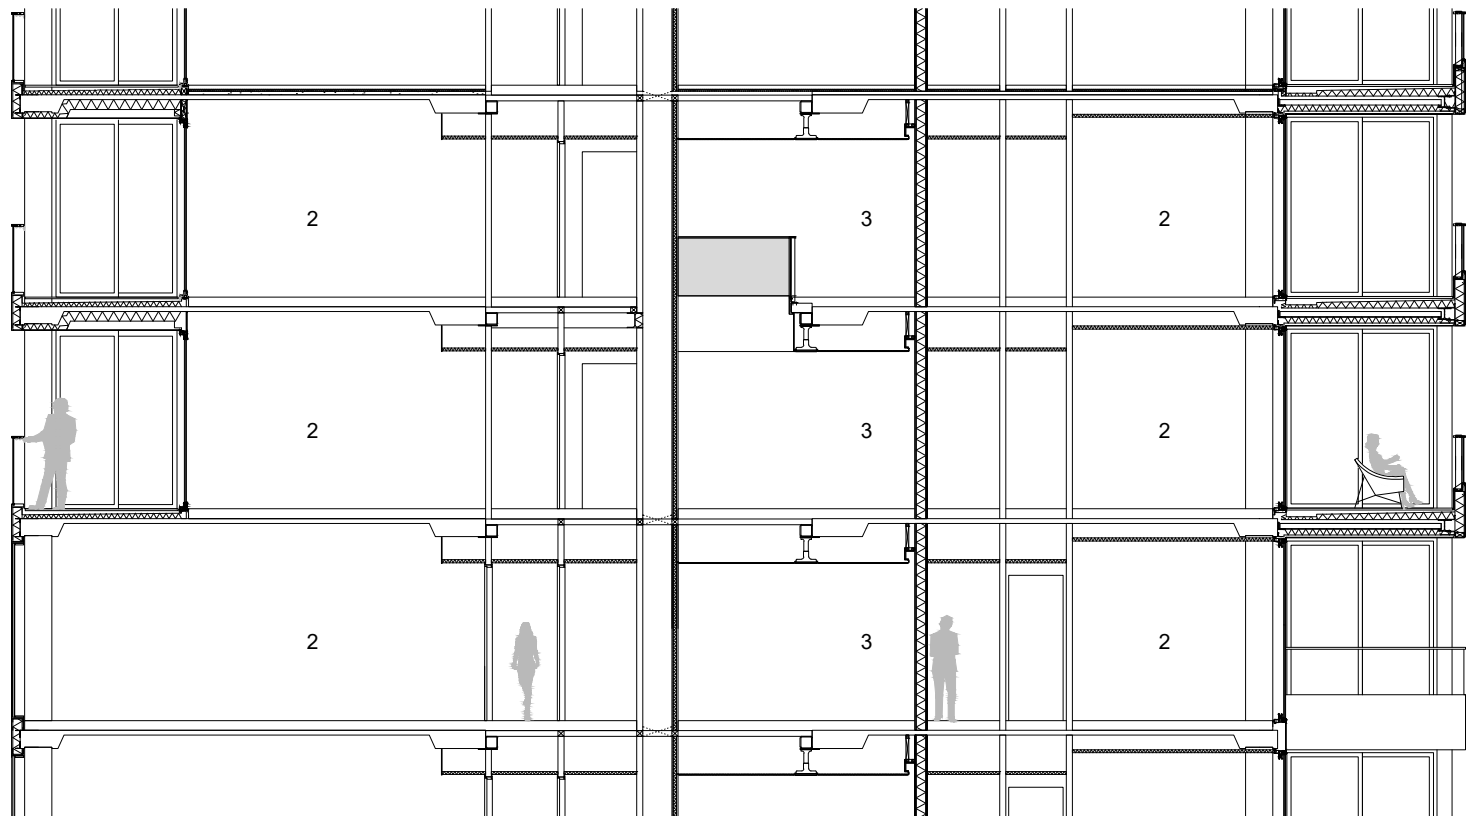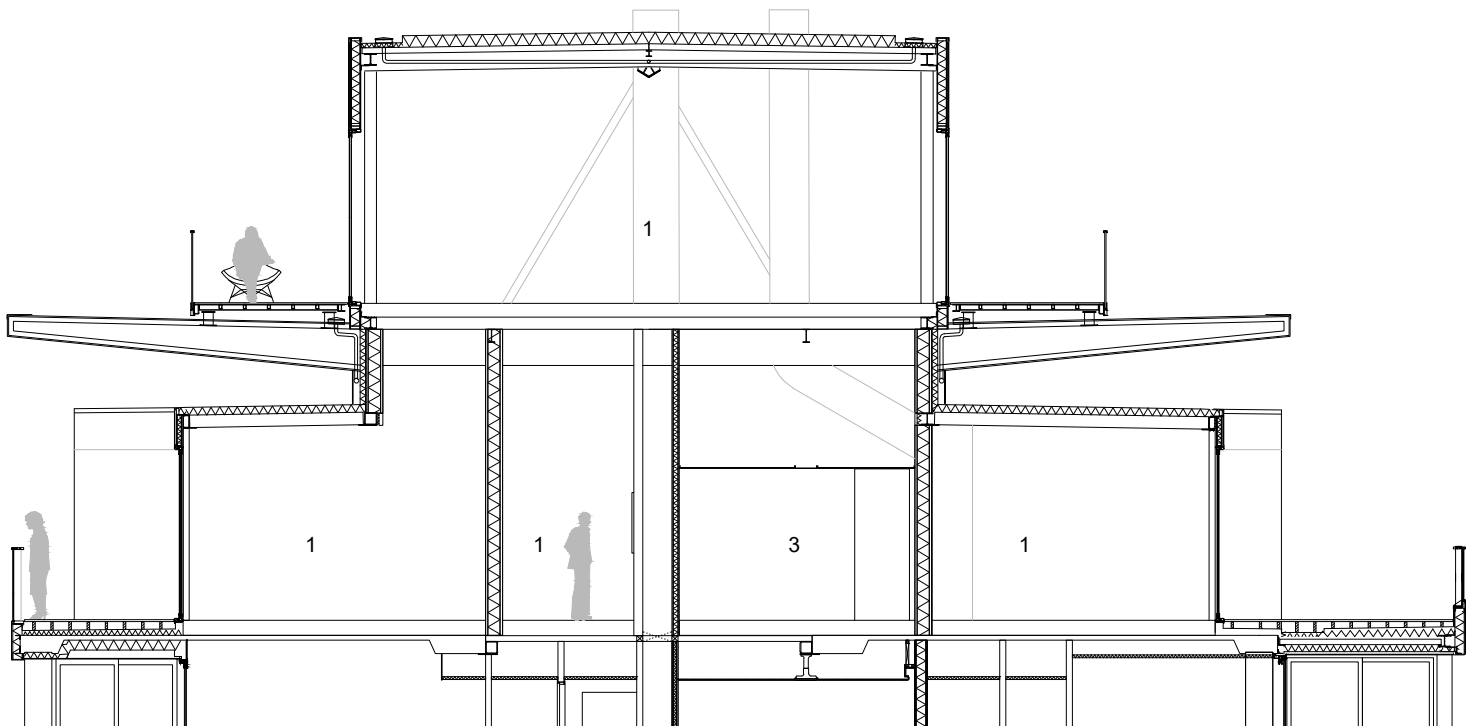

1:10

-
- Technical drawing showing two cross-sections of a building facade, illustrating the construction details and components.
- The left section shows a vertical wall assembly. Key components labeled include:
- 1: Window frame or glazing unit.
 - 2: Insulation layer.
 - 3: Structural element or fastener.
 - 4: Vertical structural element or frame.
 - 5: Insulation layer.
 - 6: Structural element or fastener.
- The right section shows a horizontal wall assembly. Key components labeled include:
- 7: Insulation layer.
 - 8: Structural element or fastener.
 - 9: Structural element or fastener.
 - 10: Insulation layer.
 - 11: Structural element or fastener.

0.5m




1008 Park Hoog Oostduin


vertical façade detail low rise

1:10


- 1. pluvia
- 2. metal eaves
- 3. insulation with EPDM roofing
- 4. powder coated folded metal
- 5. steel console for awning construction
- 6. steel awning with aluminum louvres
- 7. fire resistant coated steel construction
- 8. aluminum frames with triple glazing
- 9. concrete slab floor
- 10. concrete tile floor slabs balcony
- 11. precast reinforced concrete balcony elements
- 12. aluminum balustrade with hardened and laminated glass

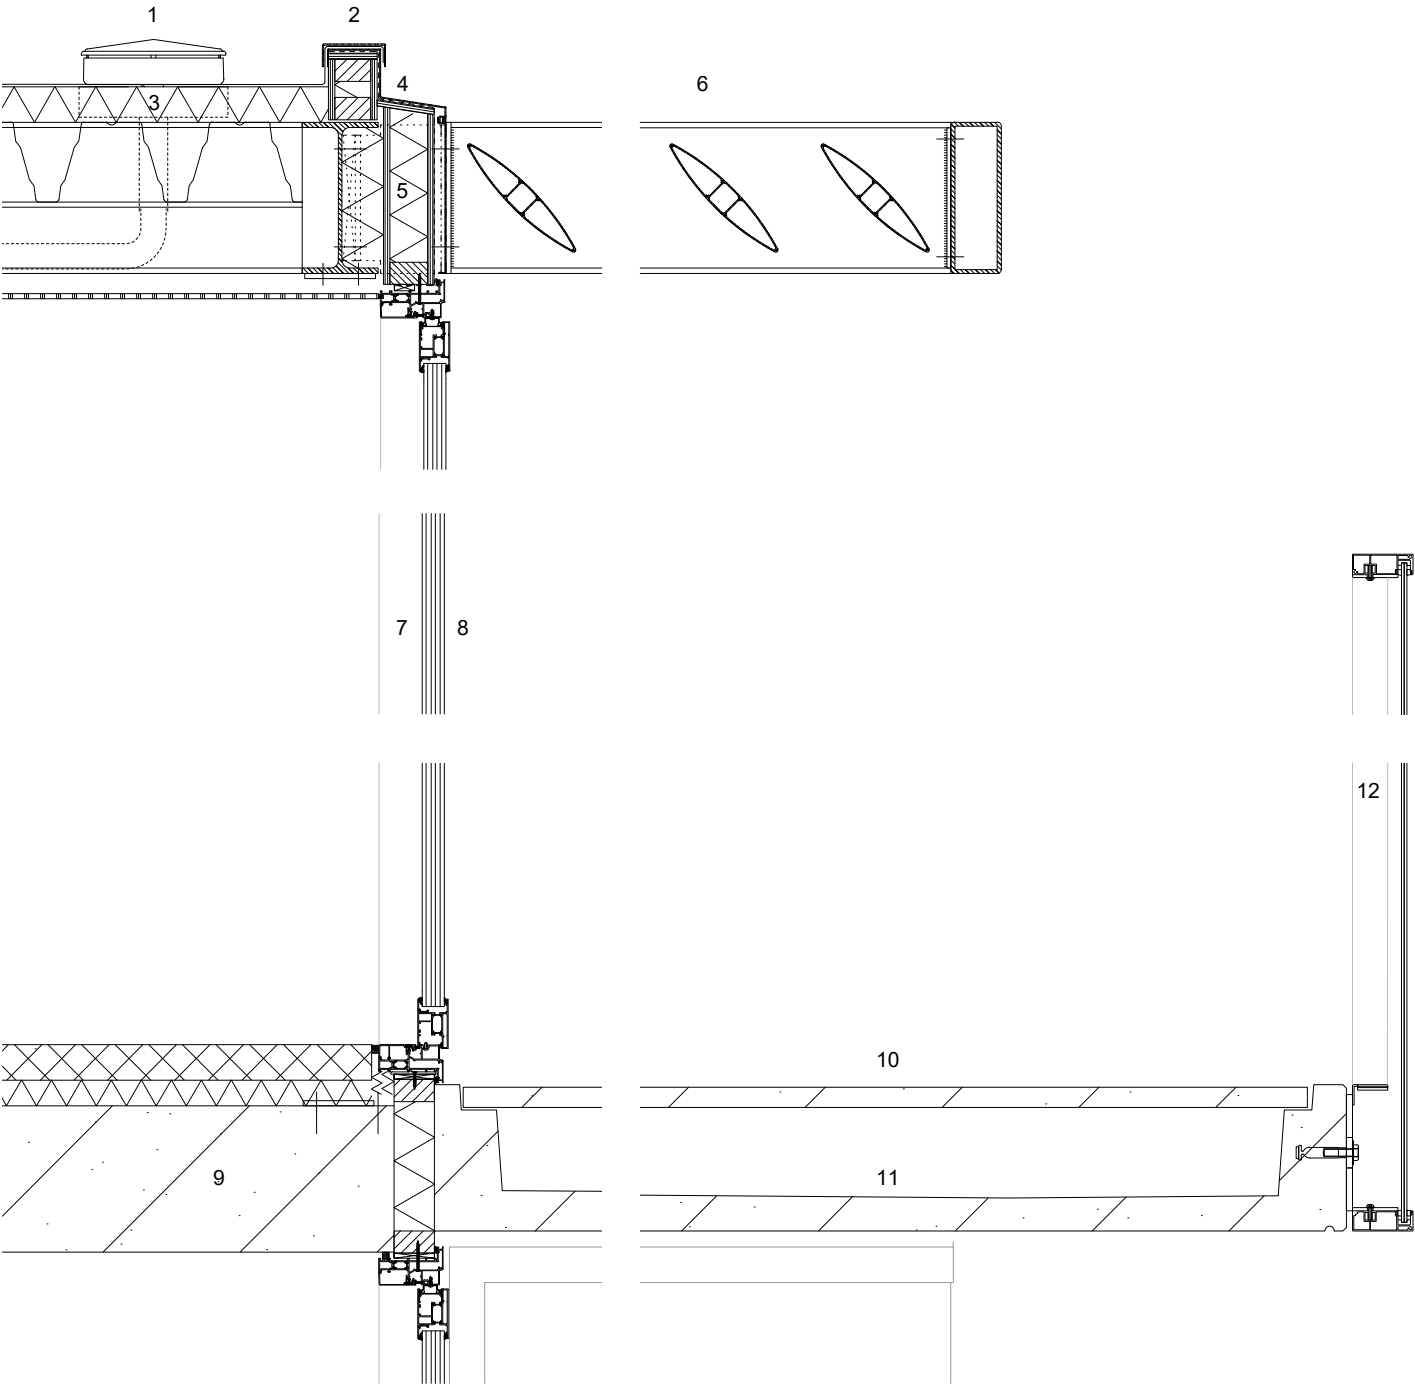


1008 Park Hoog Oostduin
3d outline
existing - addition - new

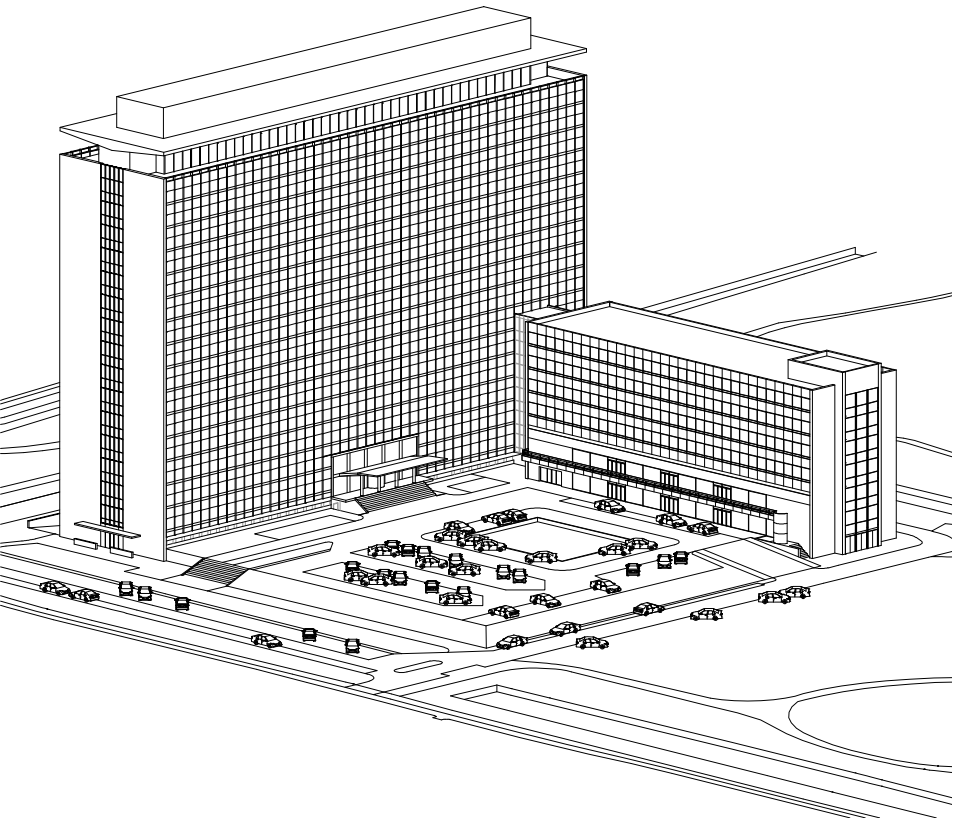

existing situation

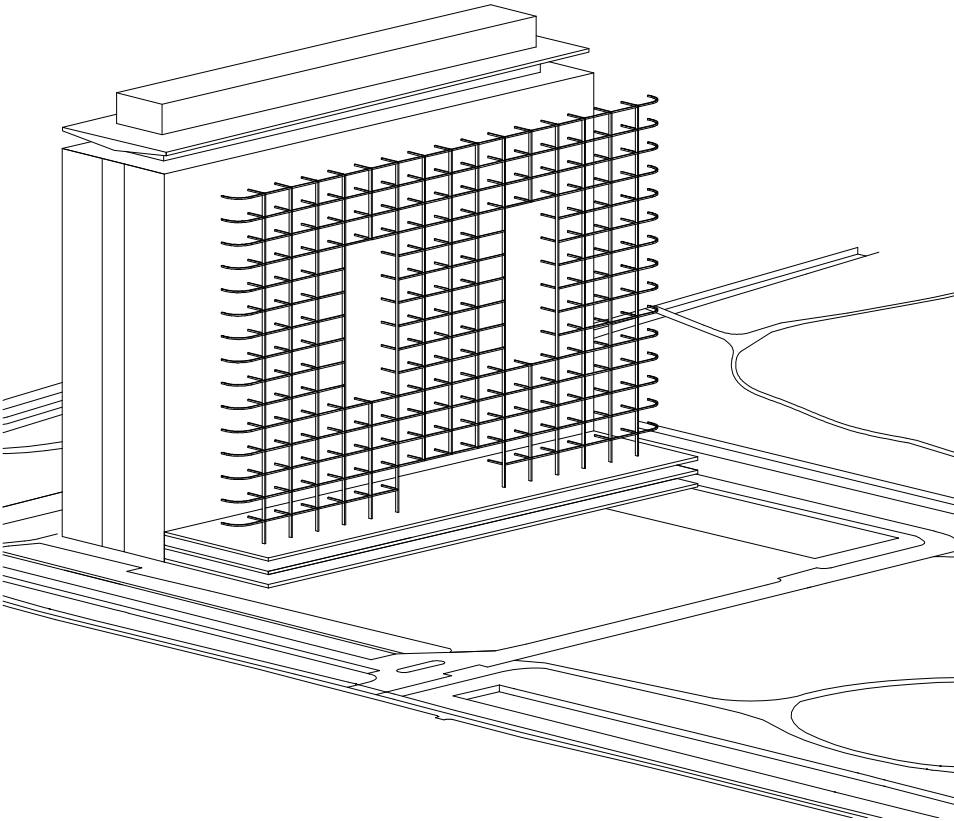

addition of rack construction

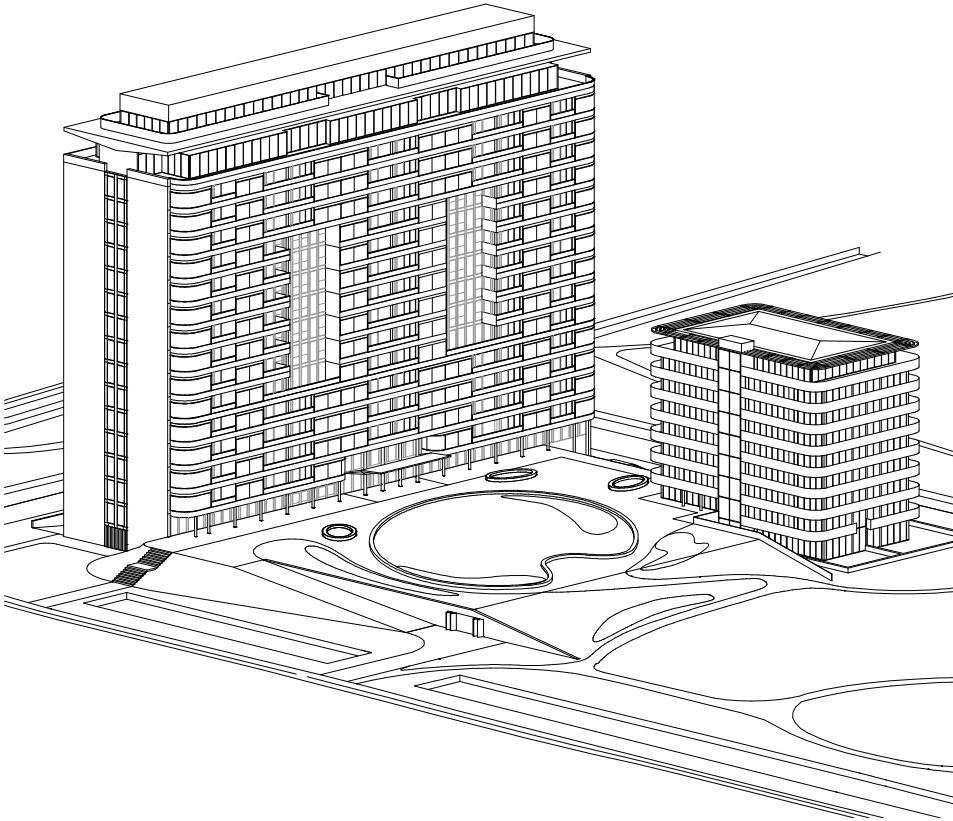

new situation