


FIRST FLOOR PLAN

1 2 4 8 m



Biosphere
A3=S:1/300



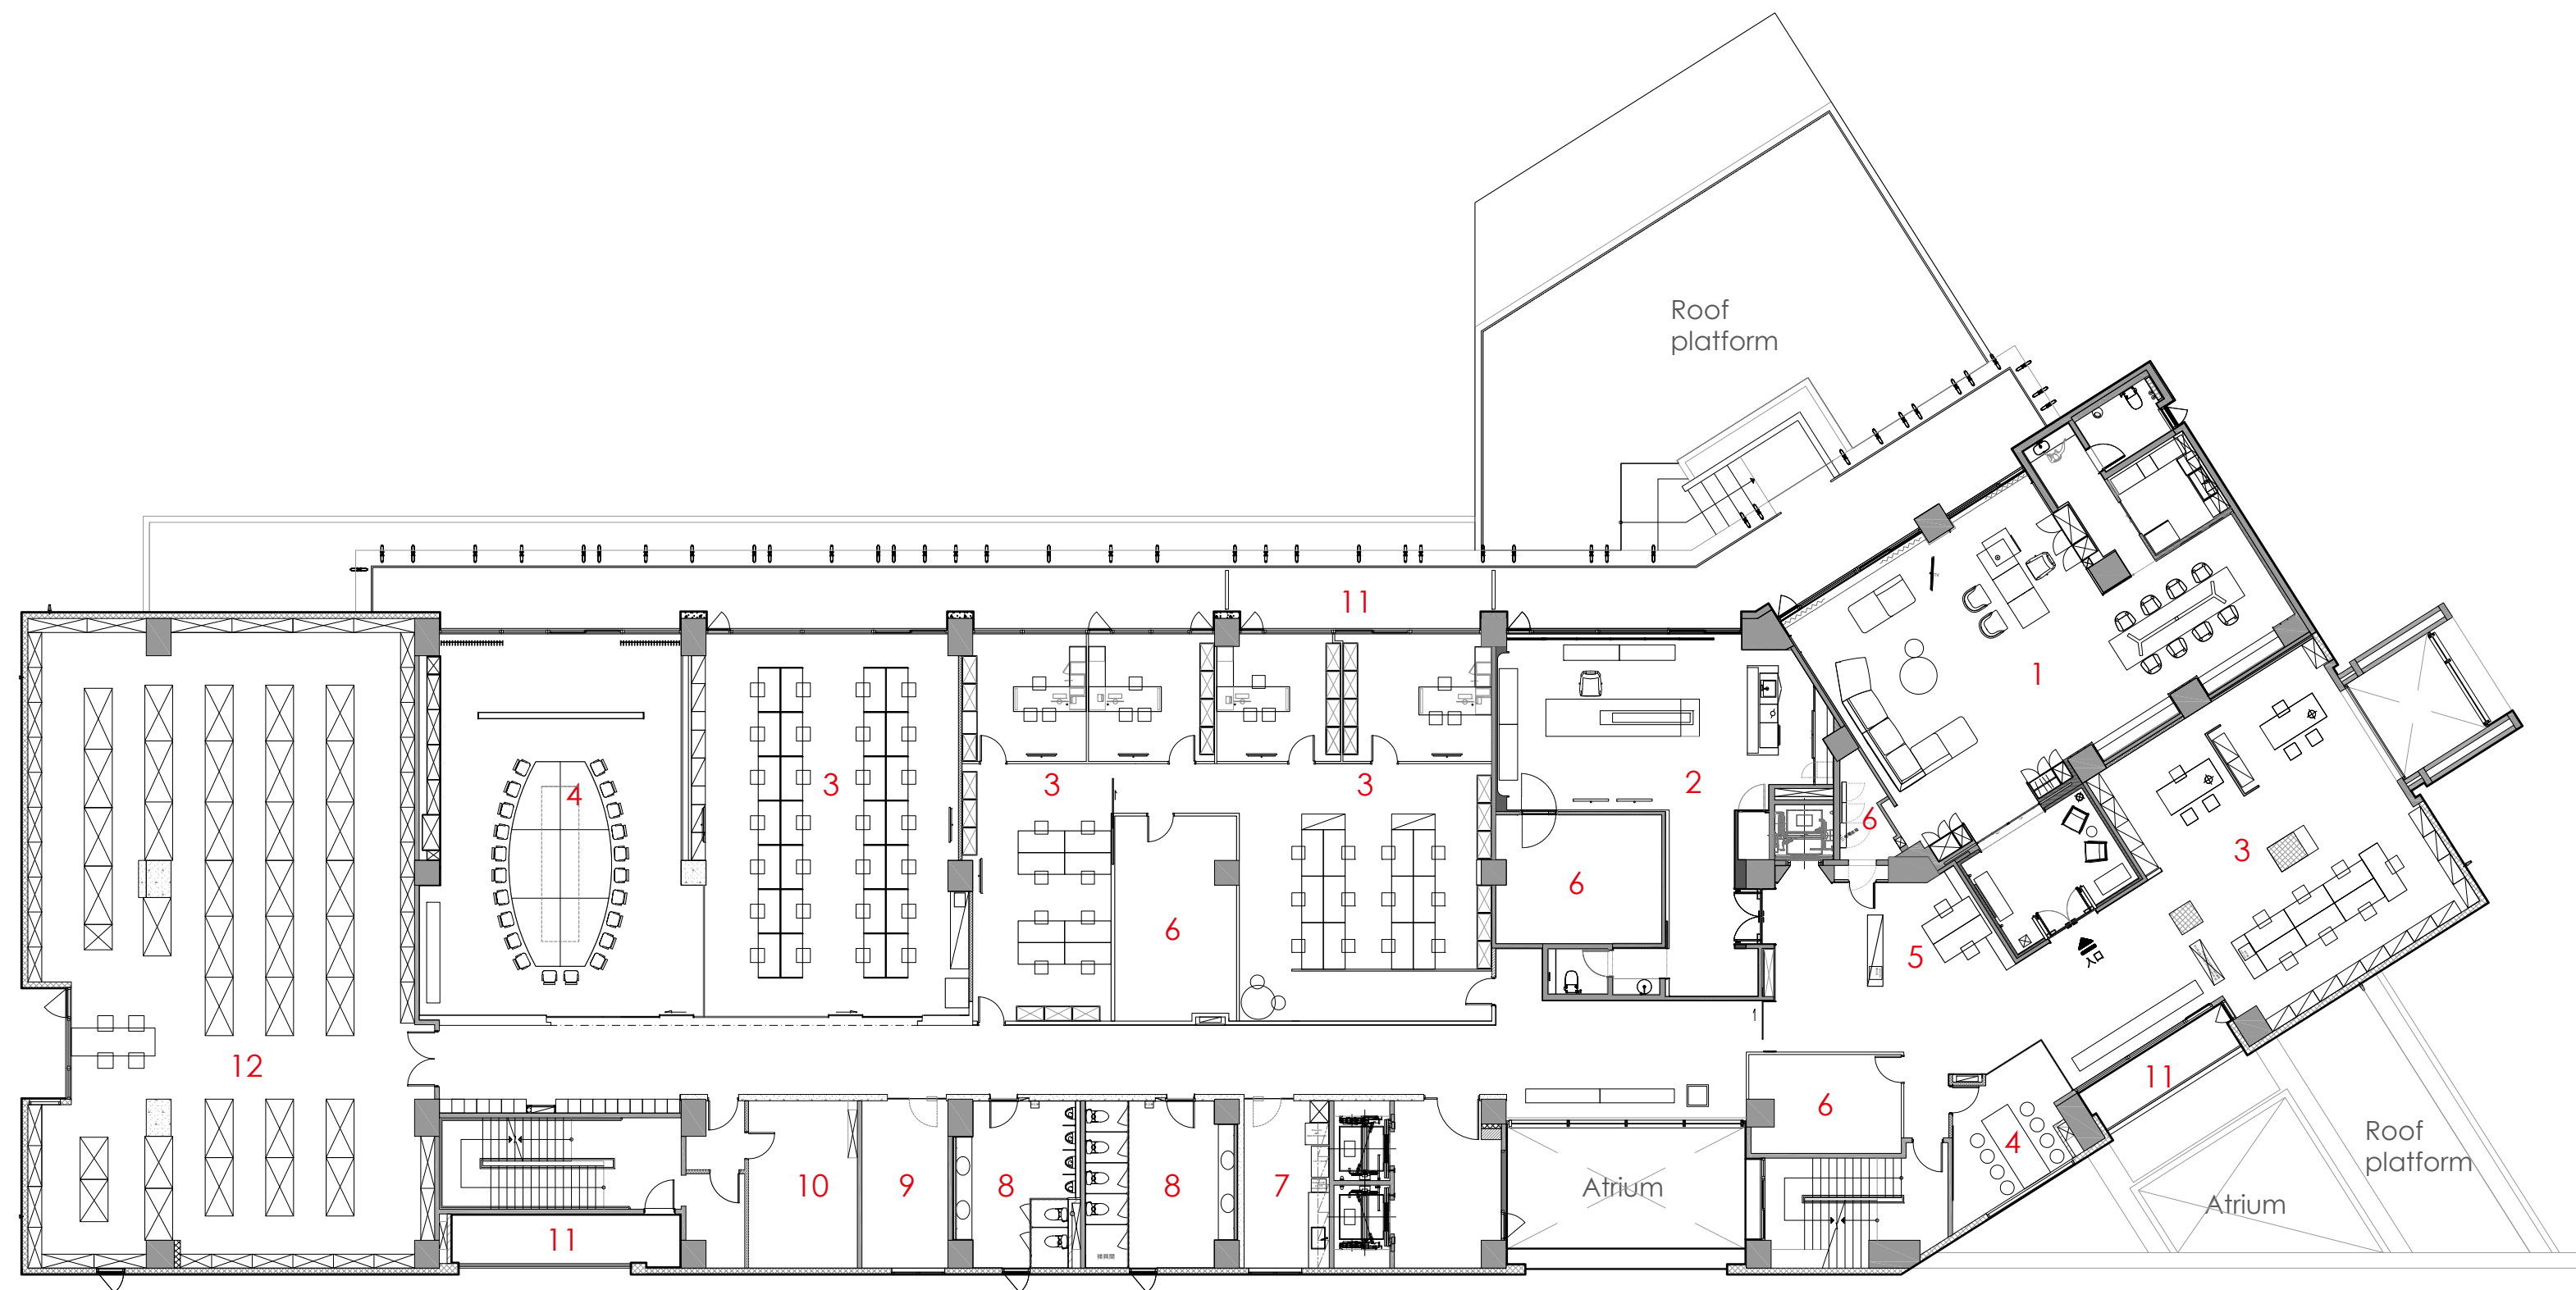


THIRD FLOOR PLAN

- | | | |
|--------------------|---------------------|---------------------|
| 1. Chairman office | 5. Secretary office | 9. Information room |
| 2. CEO's office | 6. Storage | 10. Server room |
| 3. Office | 7. Pantry | 11. Balcony |
| 4. Conference room | 8. Toilet | 12. Expansion space |




Biosphere
A3=S:1/200

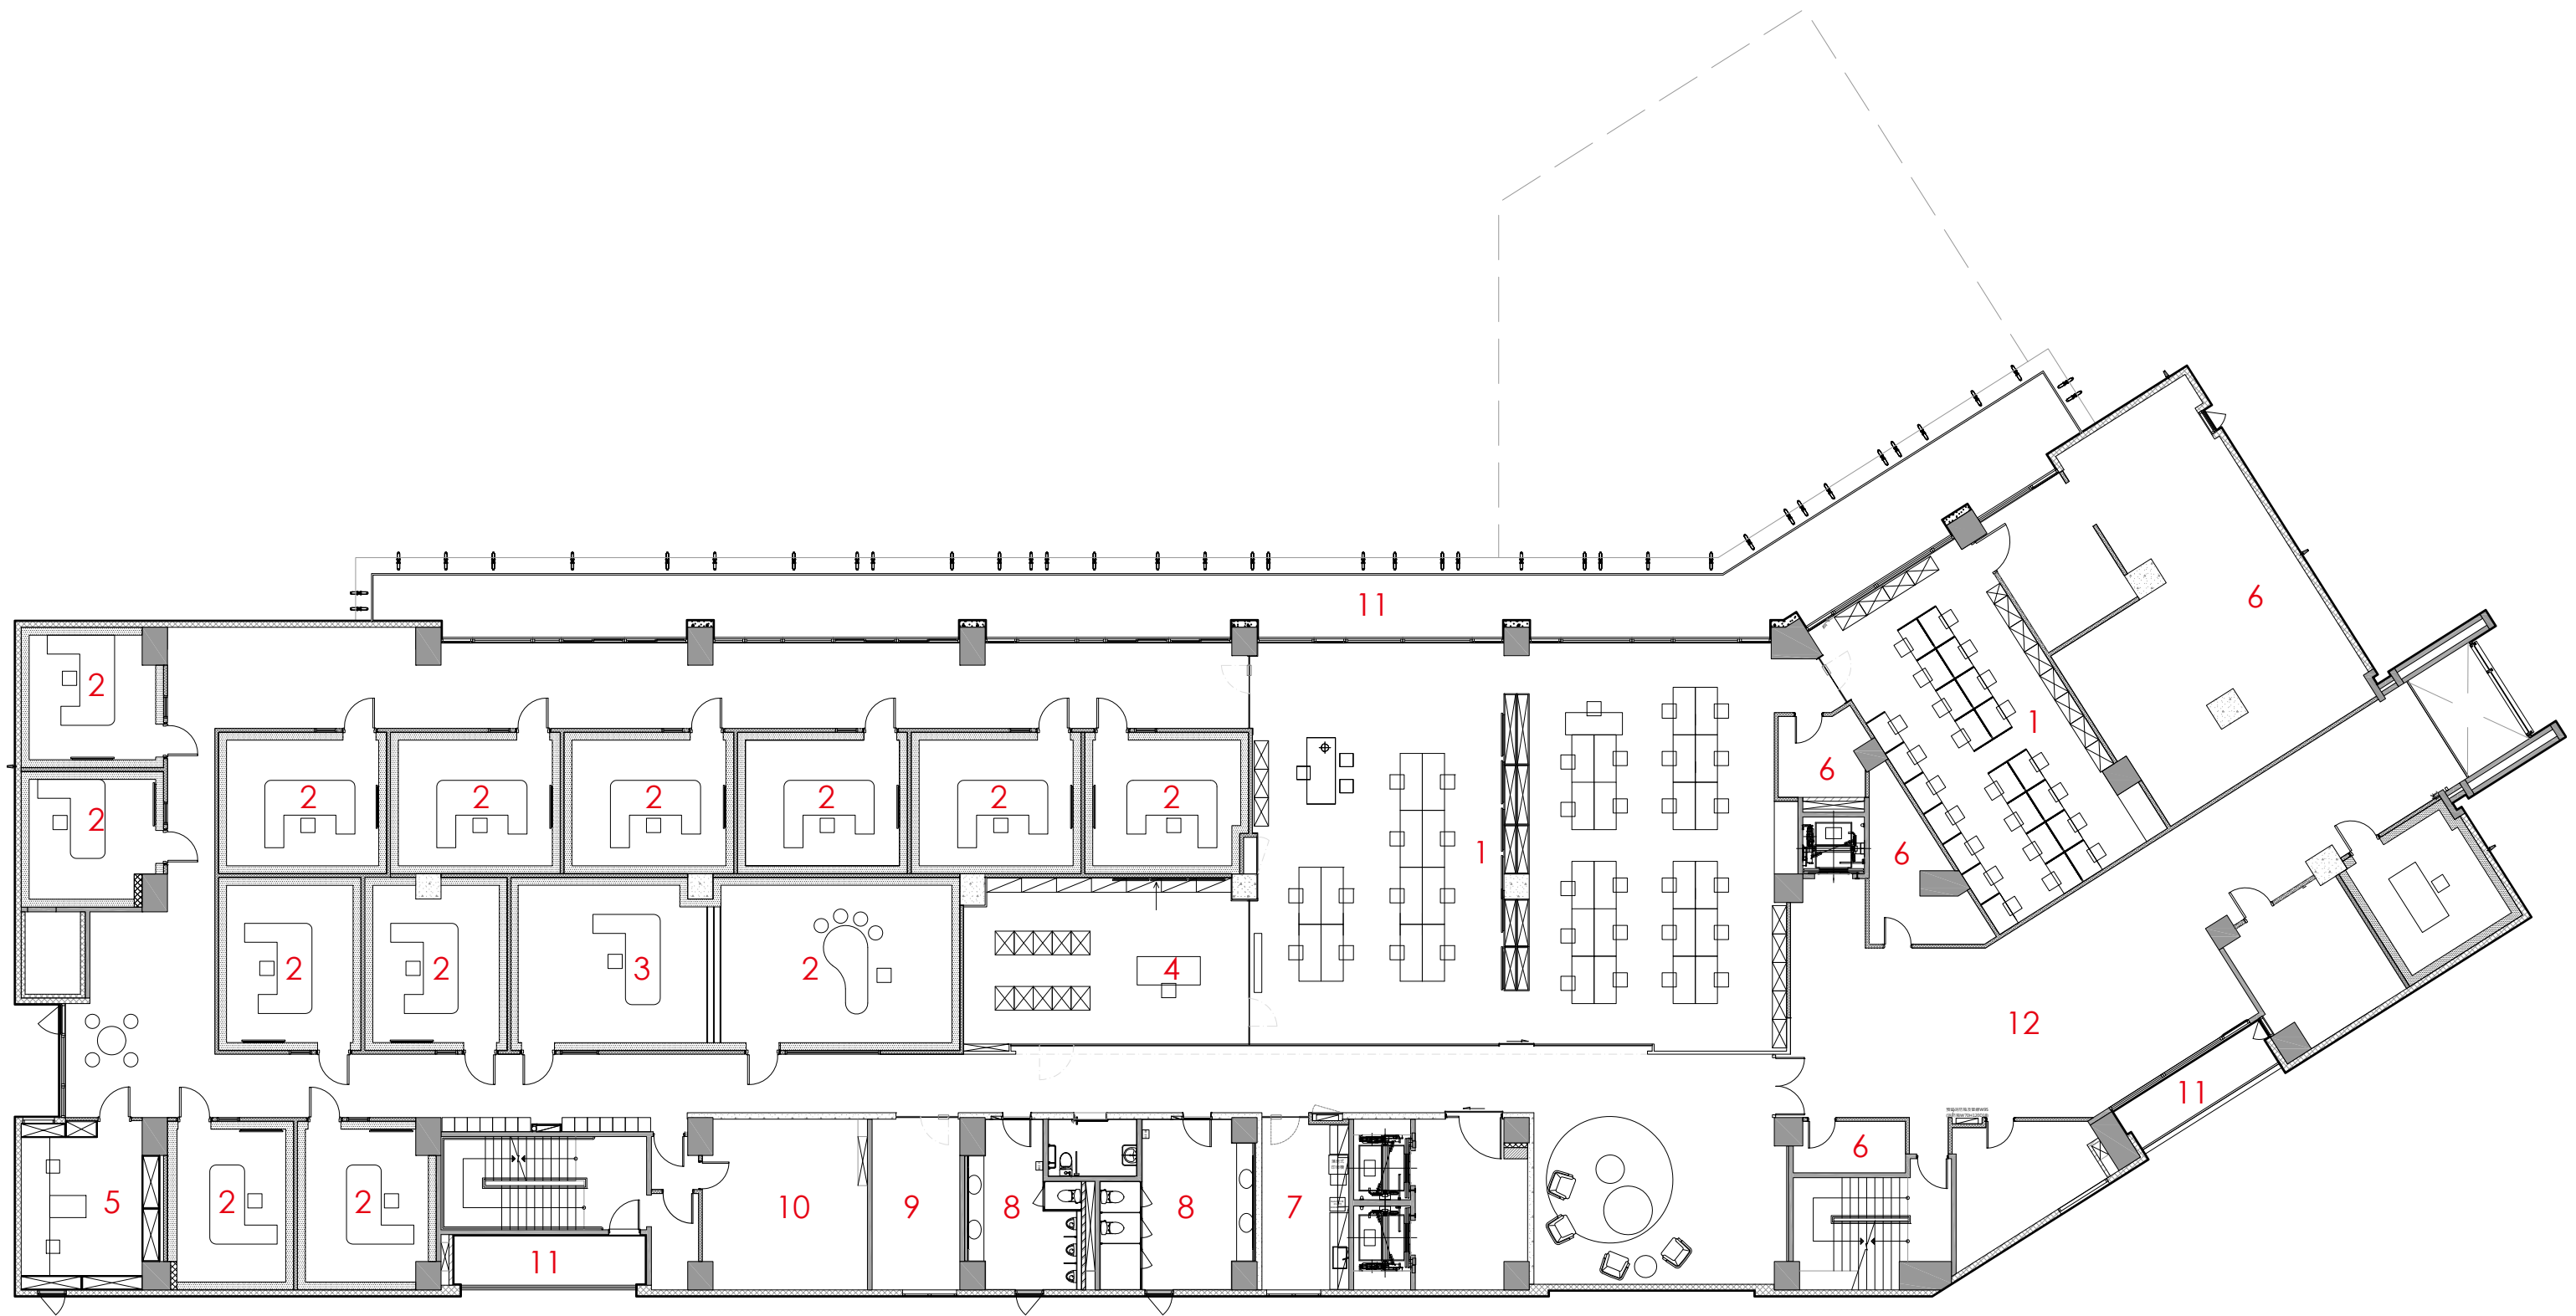

FORTH FLOOR PLAN

- | | | |
|------------------------|-----------------|---------------------|
| 1. Office | 5. Editing room | 9. Information room |
| 2. Broadcasting studio | 6. Storage | 10. Server room |
| 3. Sub control room | 7. Pantry | 11. Balcony |
| 4. Master control room | 8. Toilet | 12. Exhibition area |

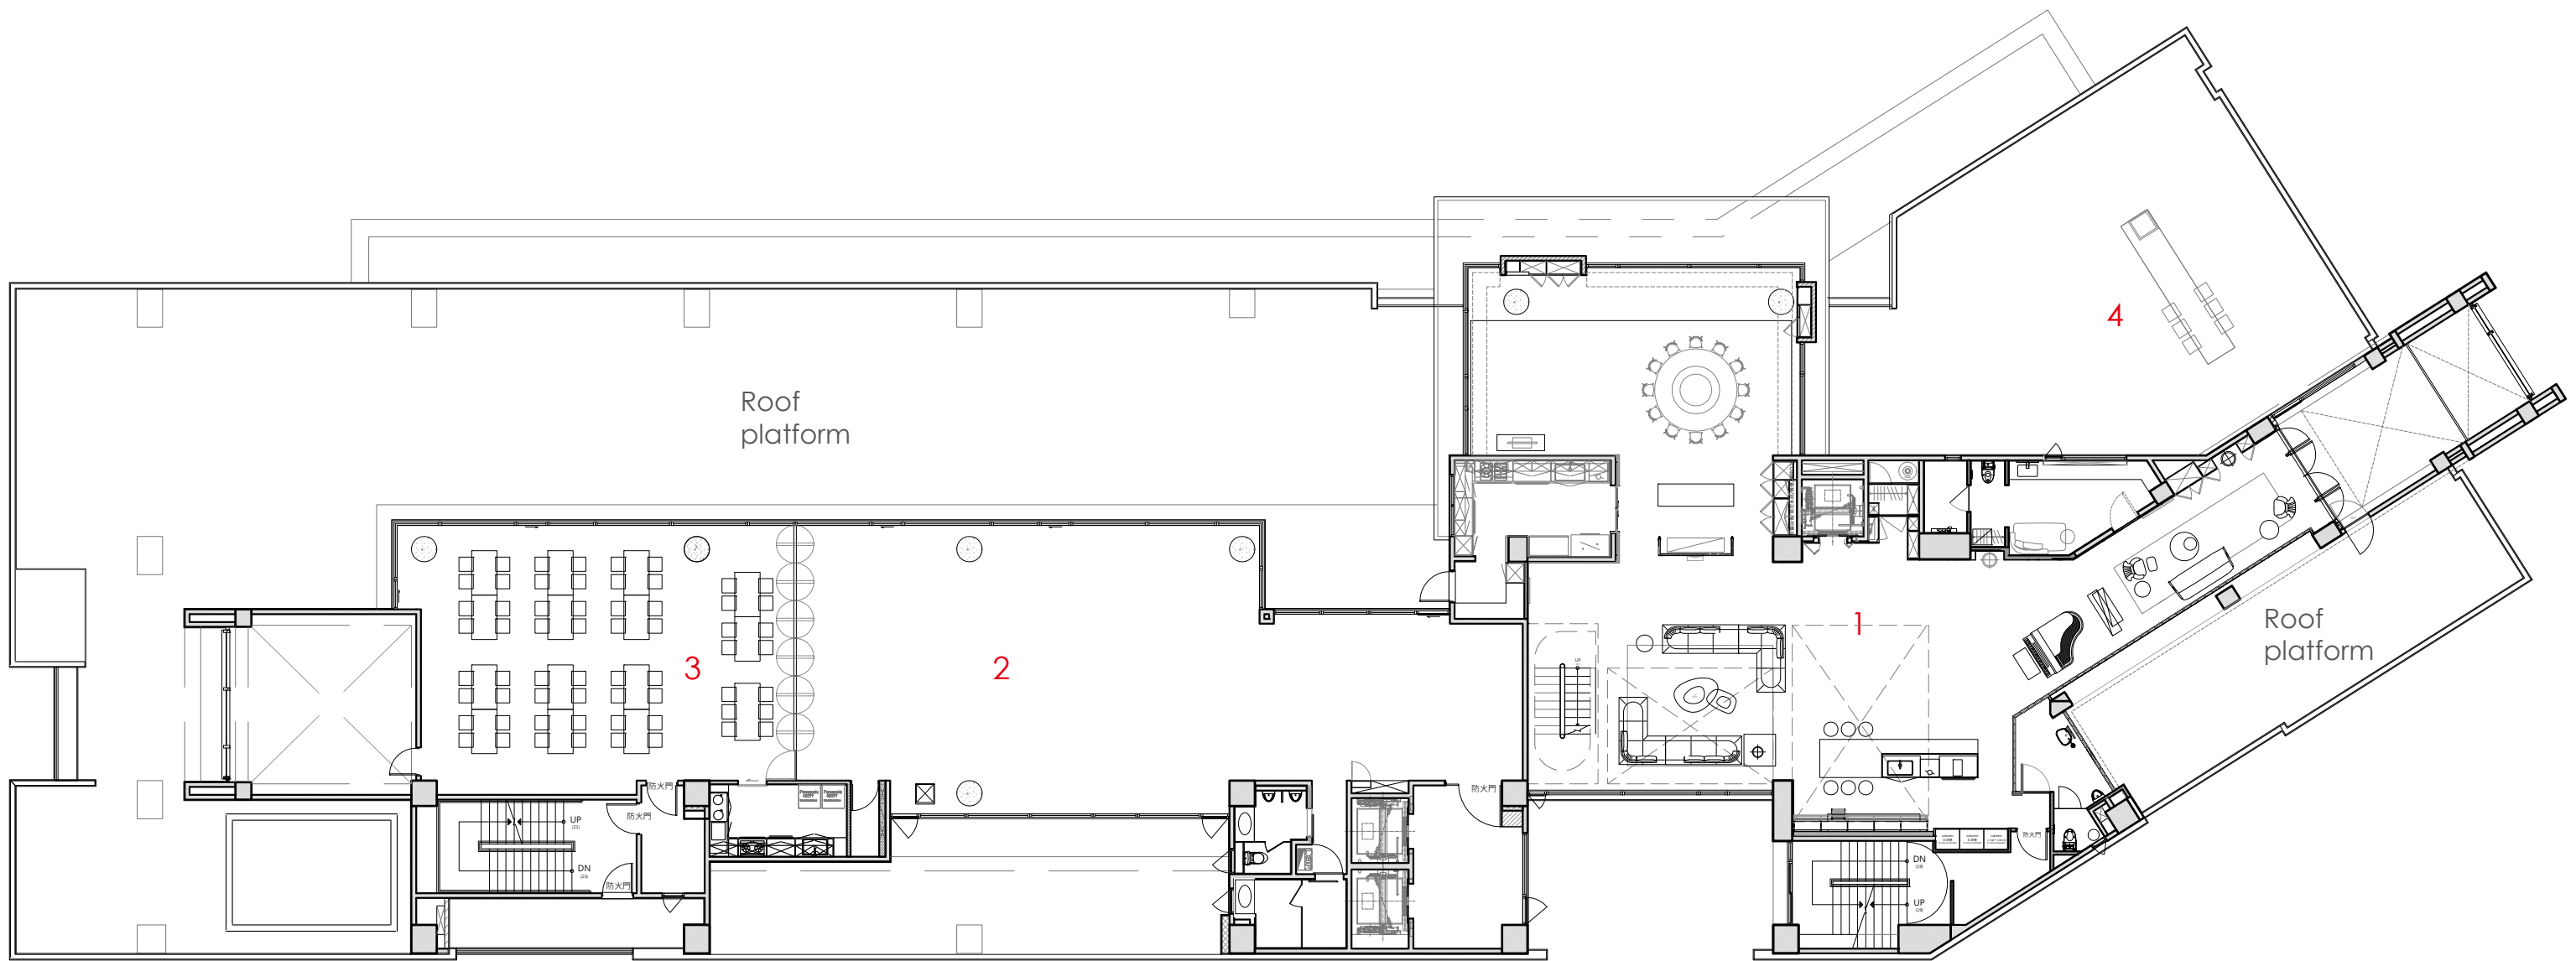

SEVENTH FLOOR PLAN

- 1. VIP reception lounge
- 2. Conference room
- 3. Staff restaurant
- 4. Terrace