


1

2

3

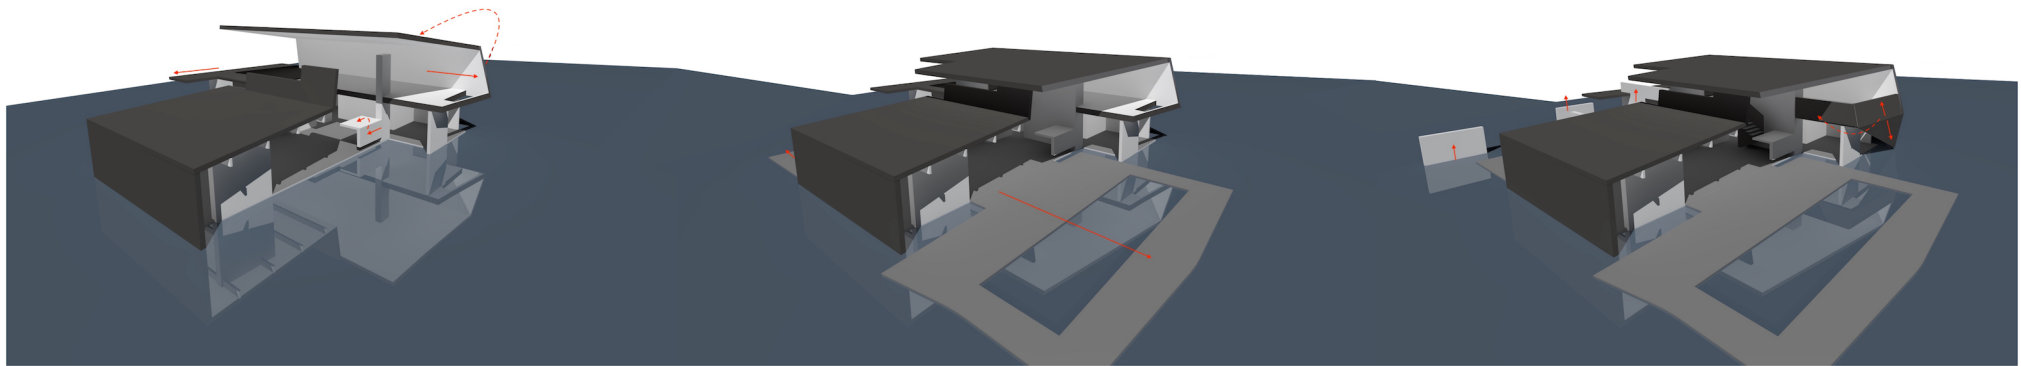


4

5

6


Phasing Diagram

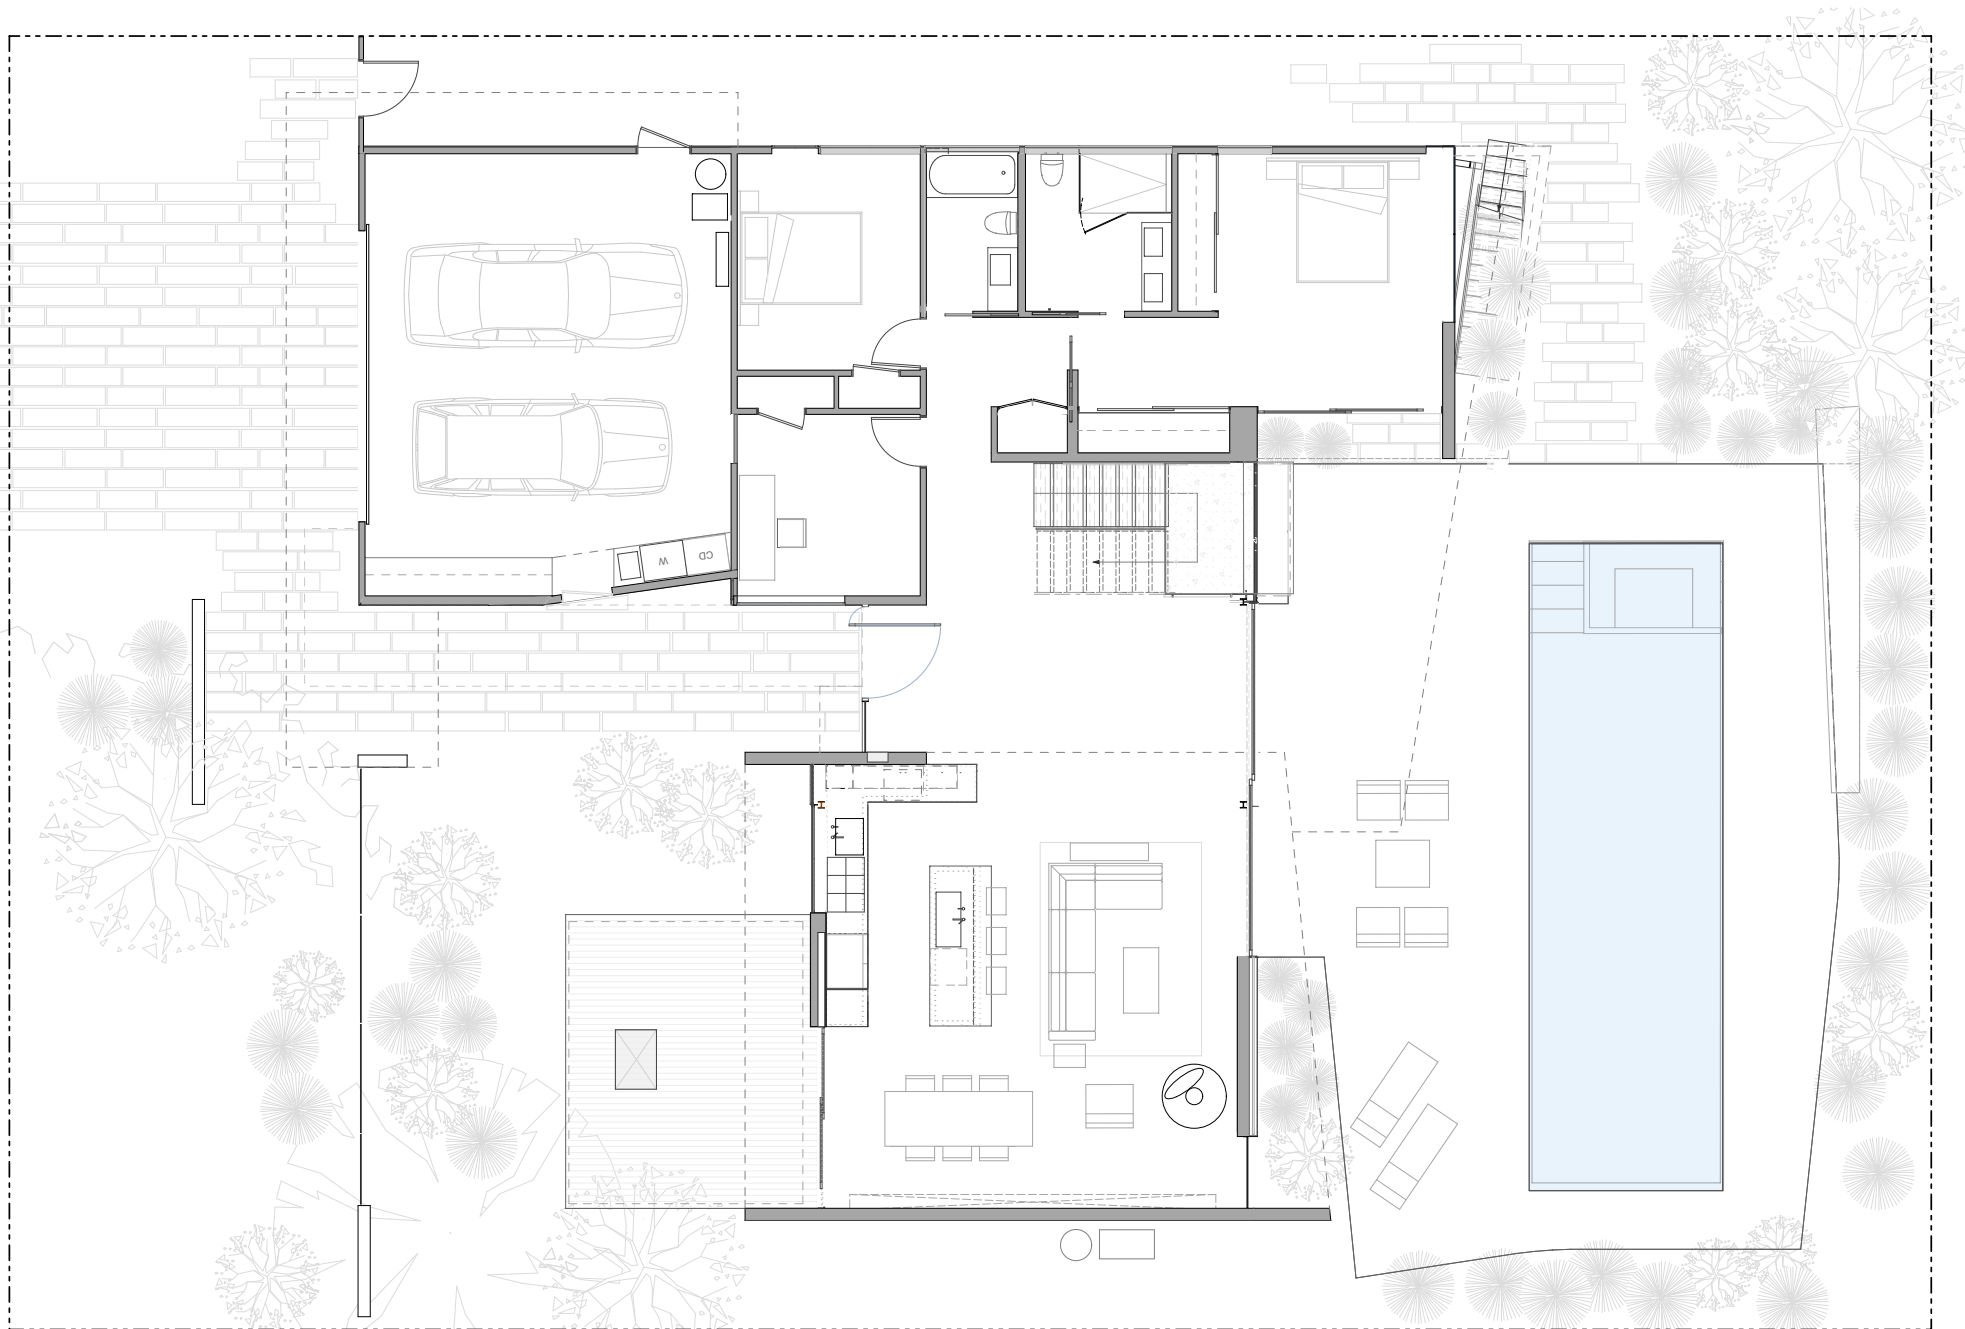

First Floor Level

0 10




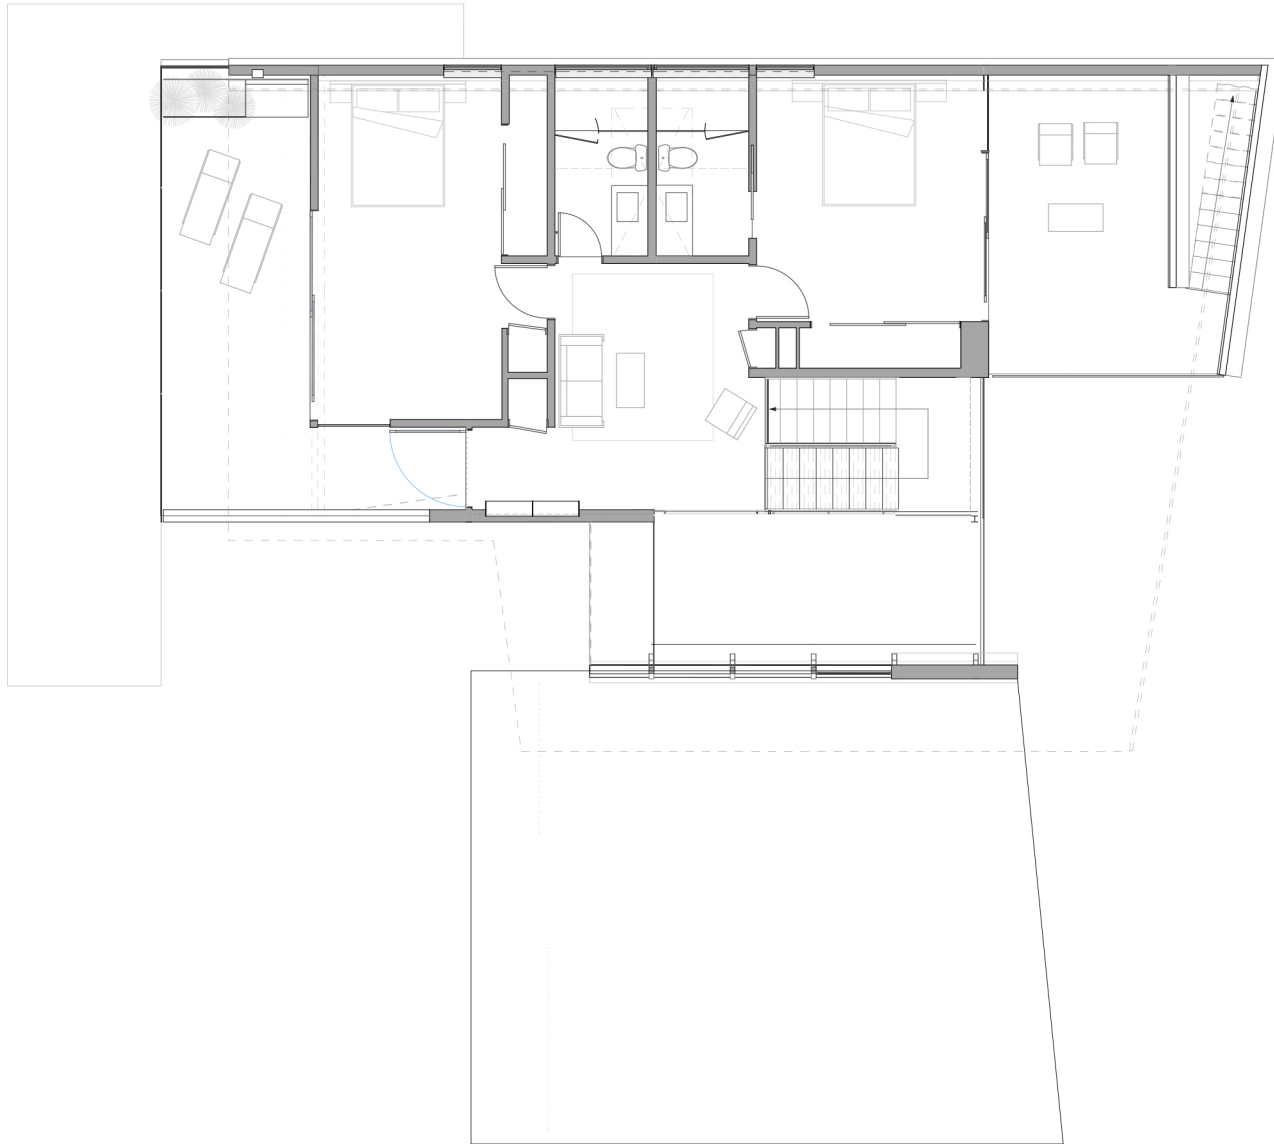

Second Floor Level

0 10



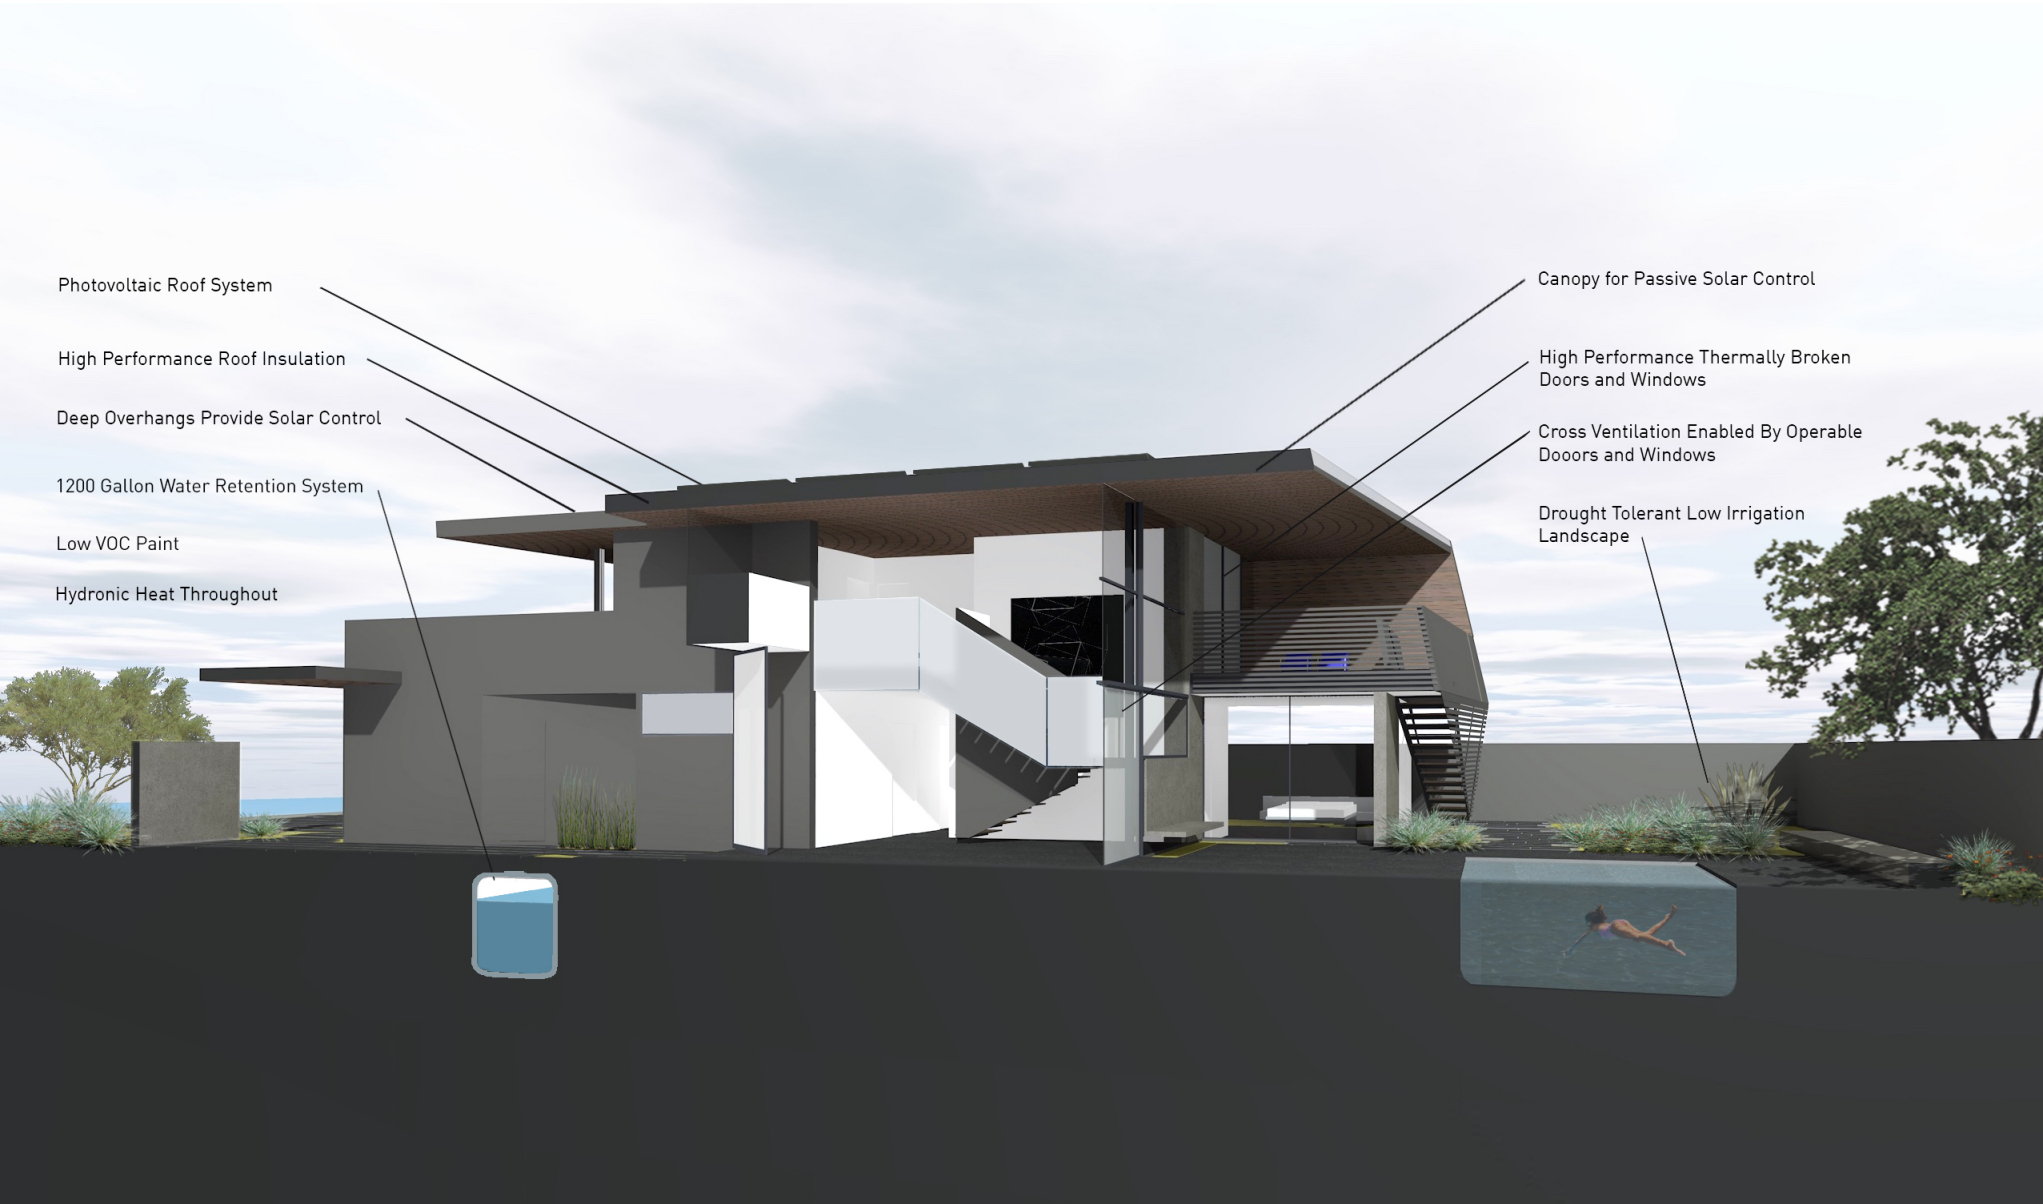

Photovoltaic Roof System

High Performance Roof Insulation

Deep Overhangs Provide Solar Control

1200 Gallon Water Retention System

Low VOC Paint

Hydronic Heat Throughout

Canopy for Passive Solar Control

High Performance Thermally Broken  
Doors and Windows

Cross Ventilation Enabled By Operable  
Doors and Windows

Drought Tolerant Low Irrigation  
Landscape