




level 1

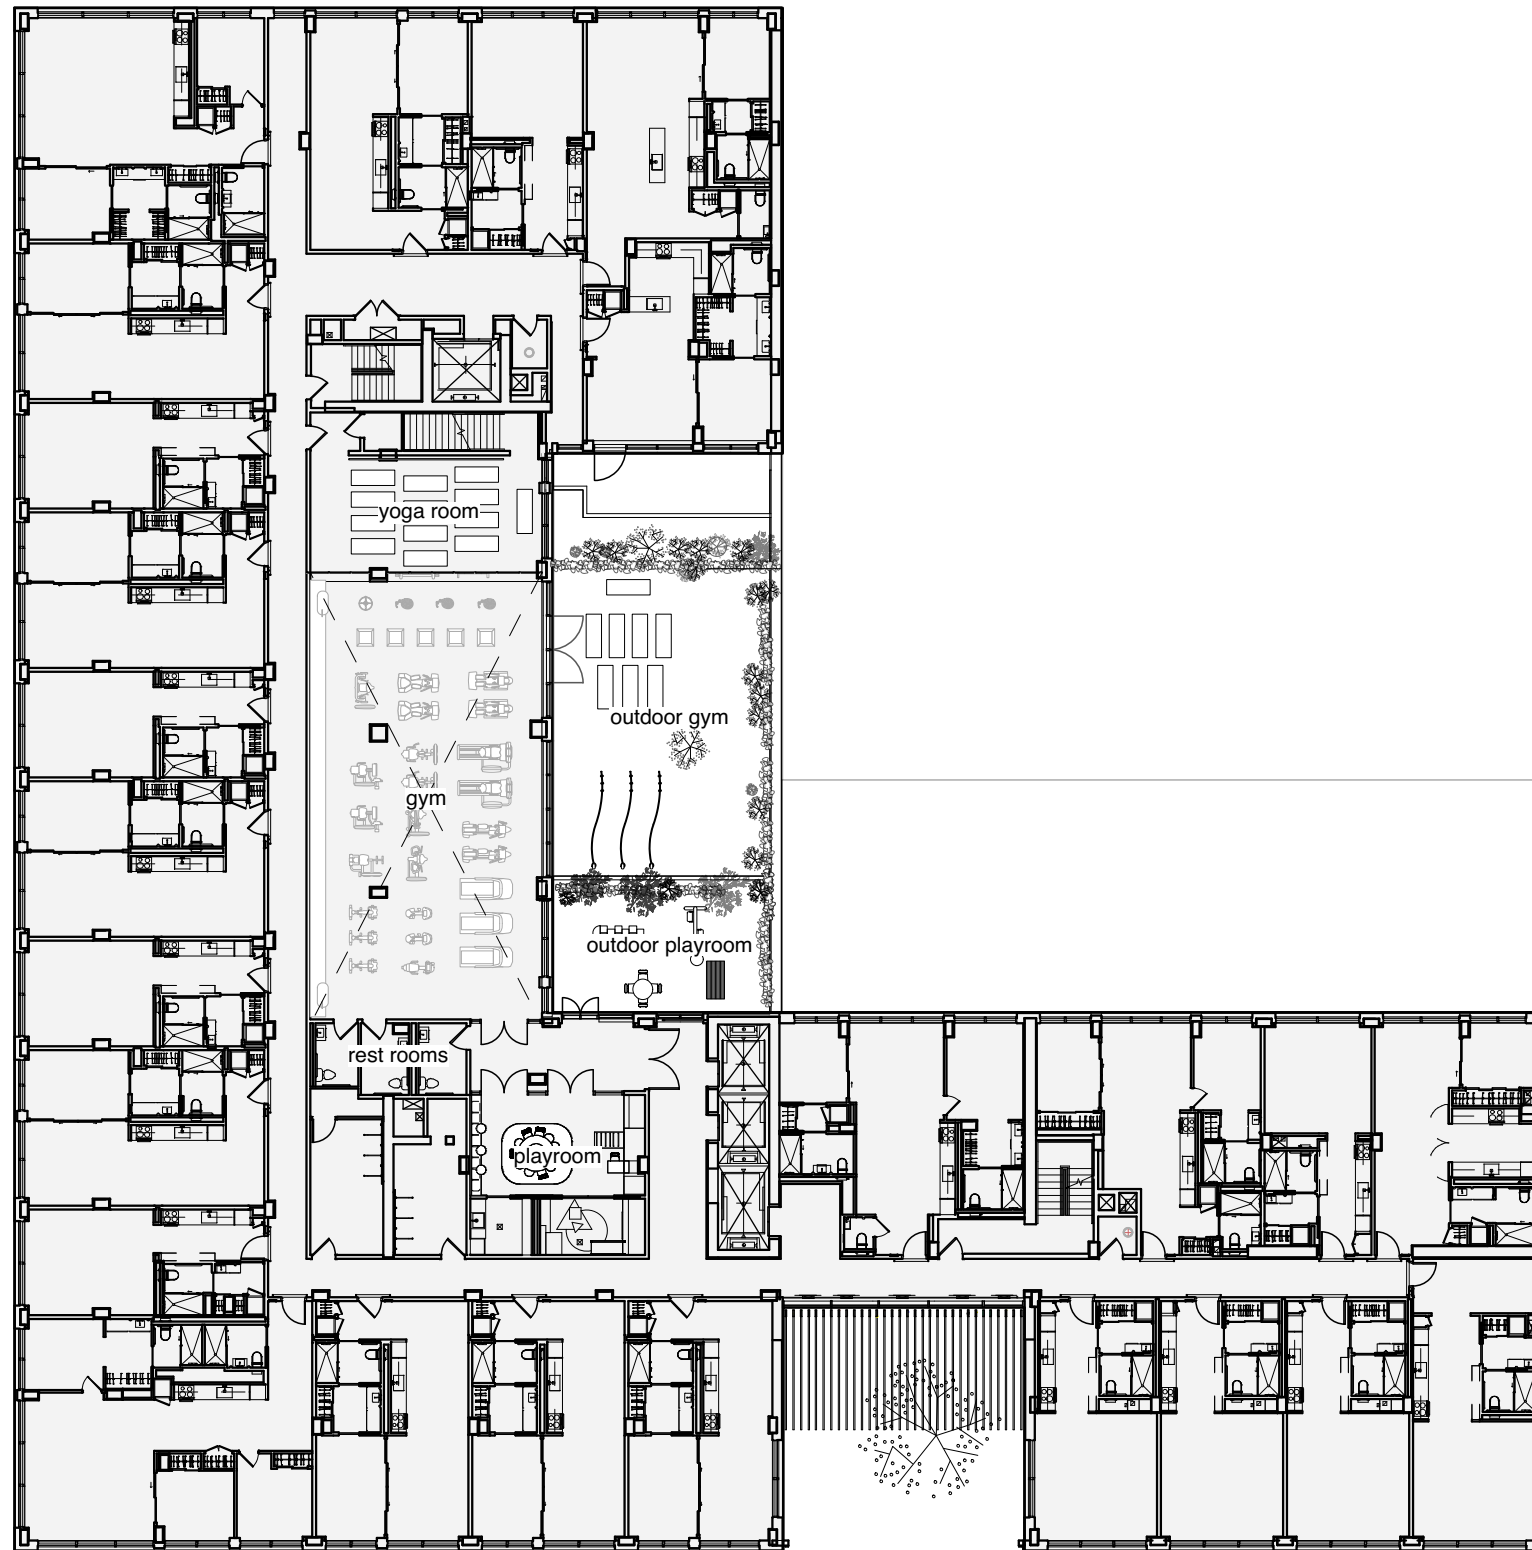


level 3

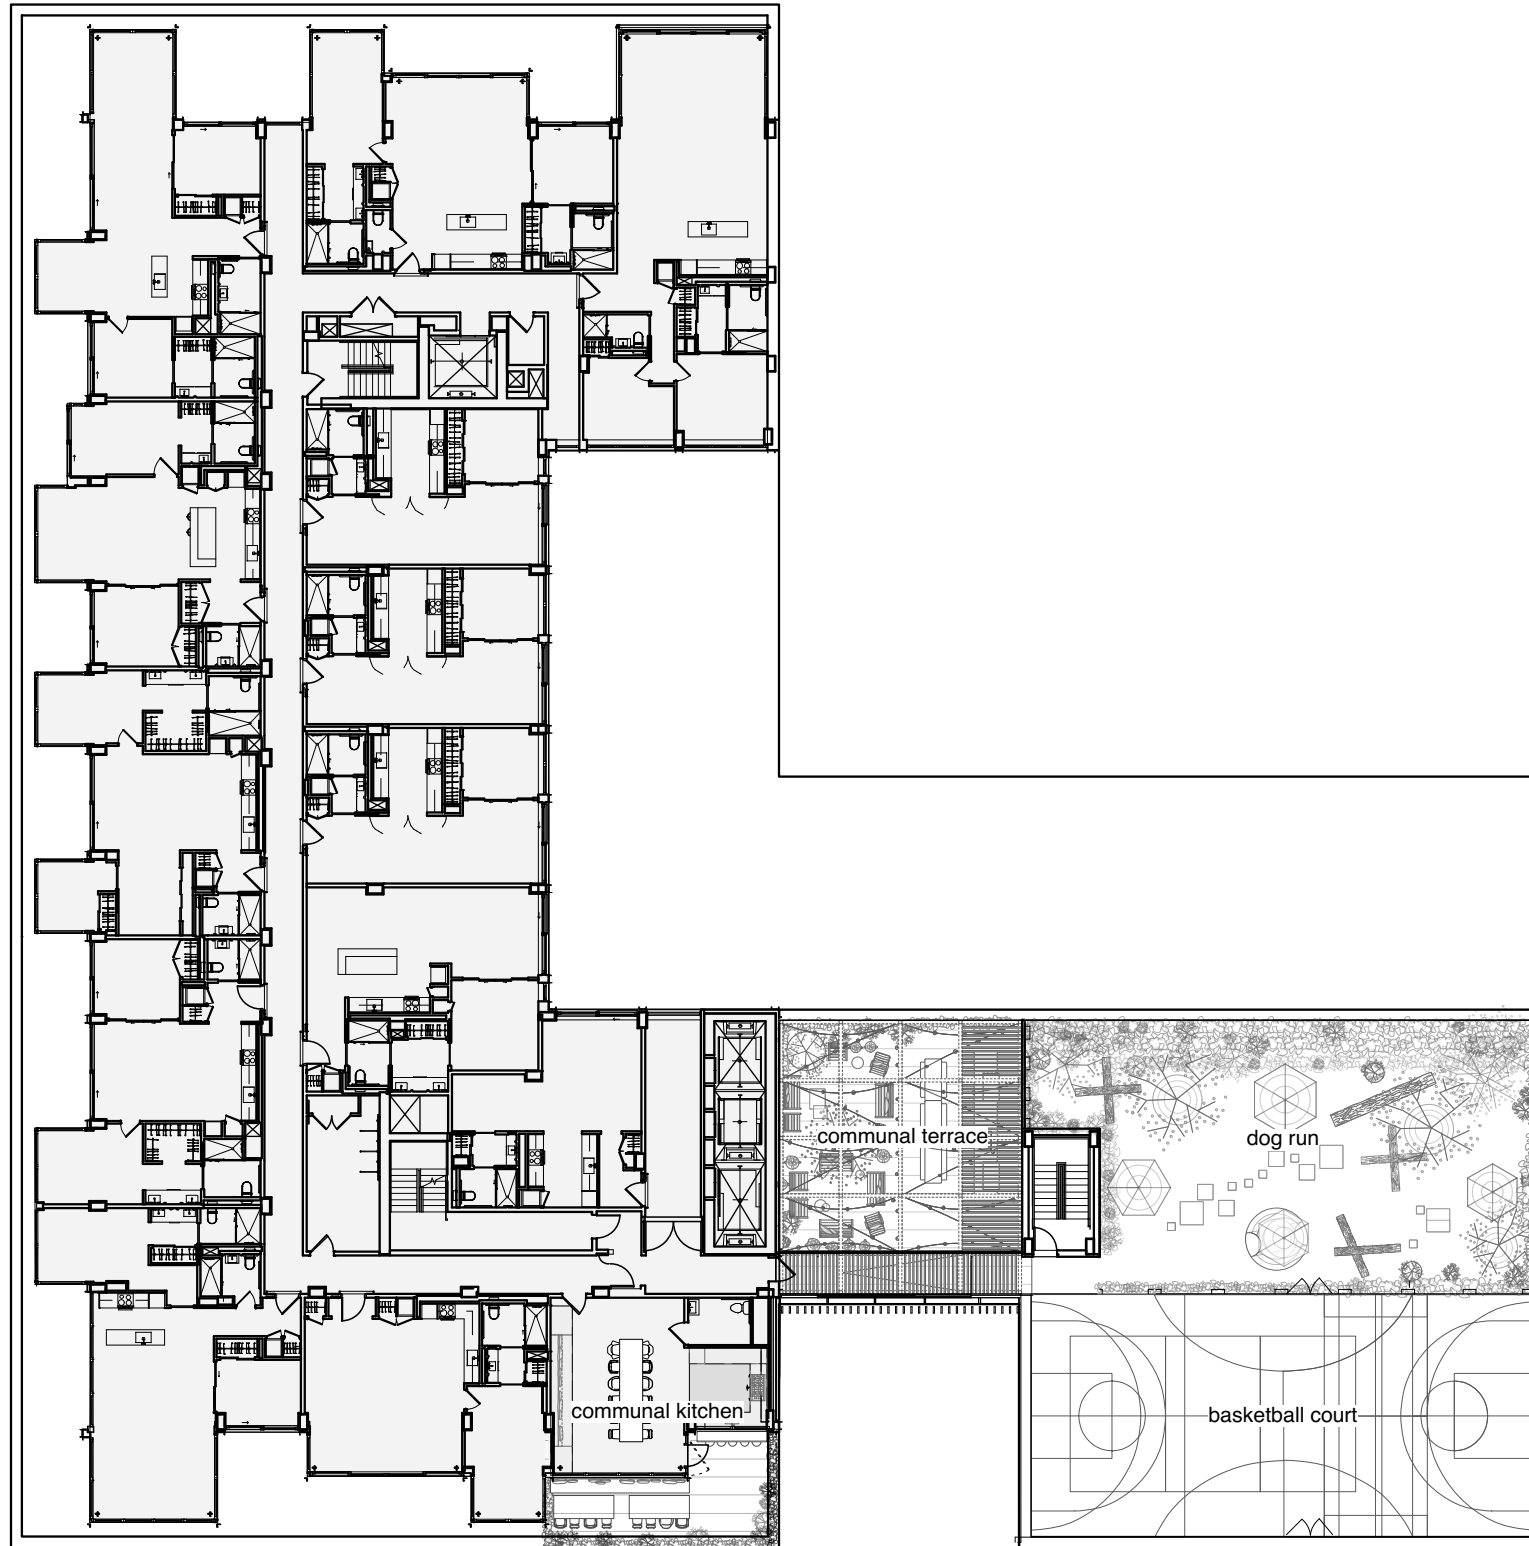

level 8

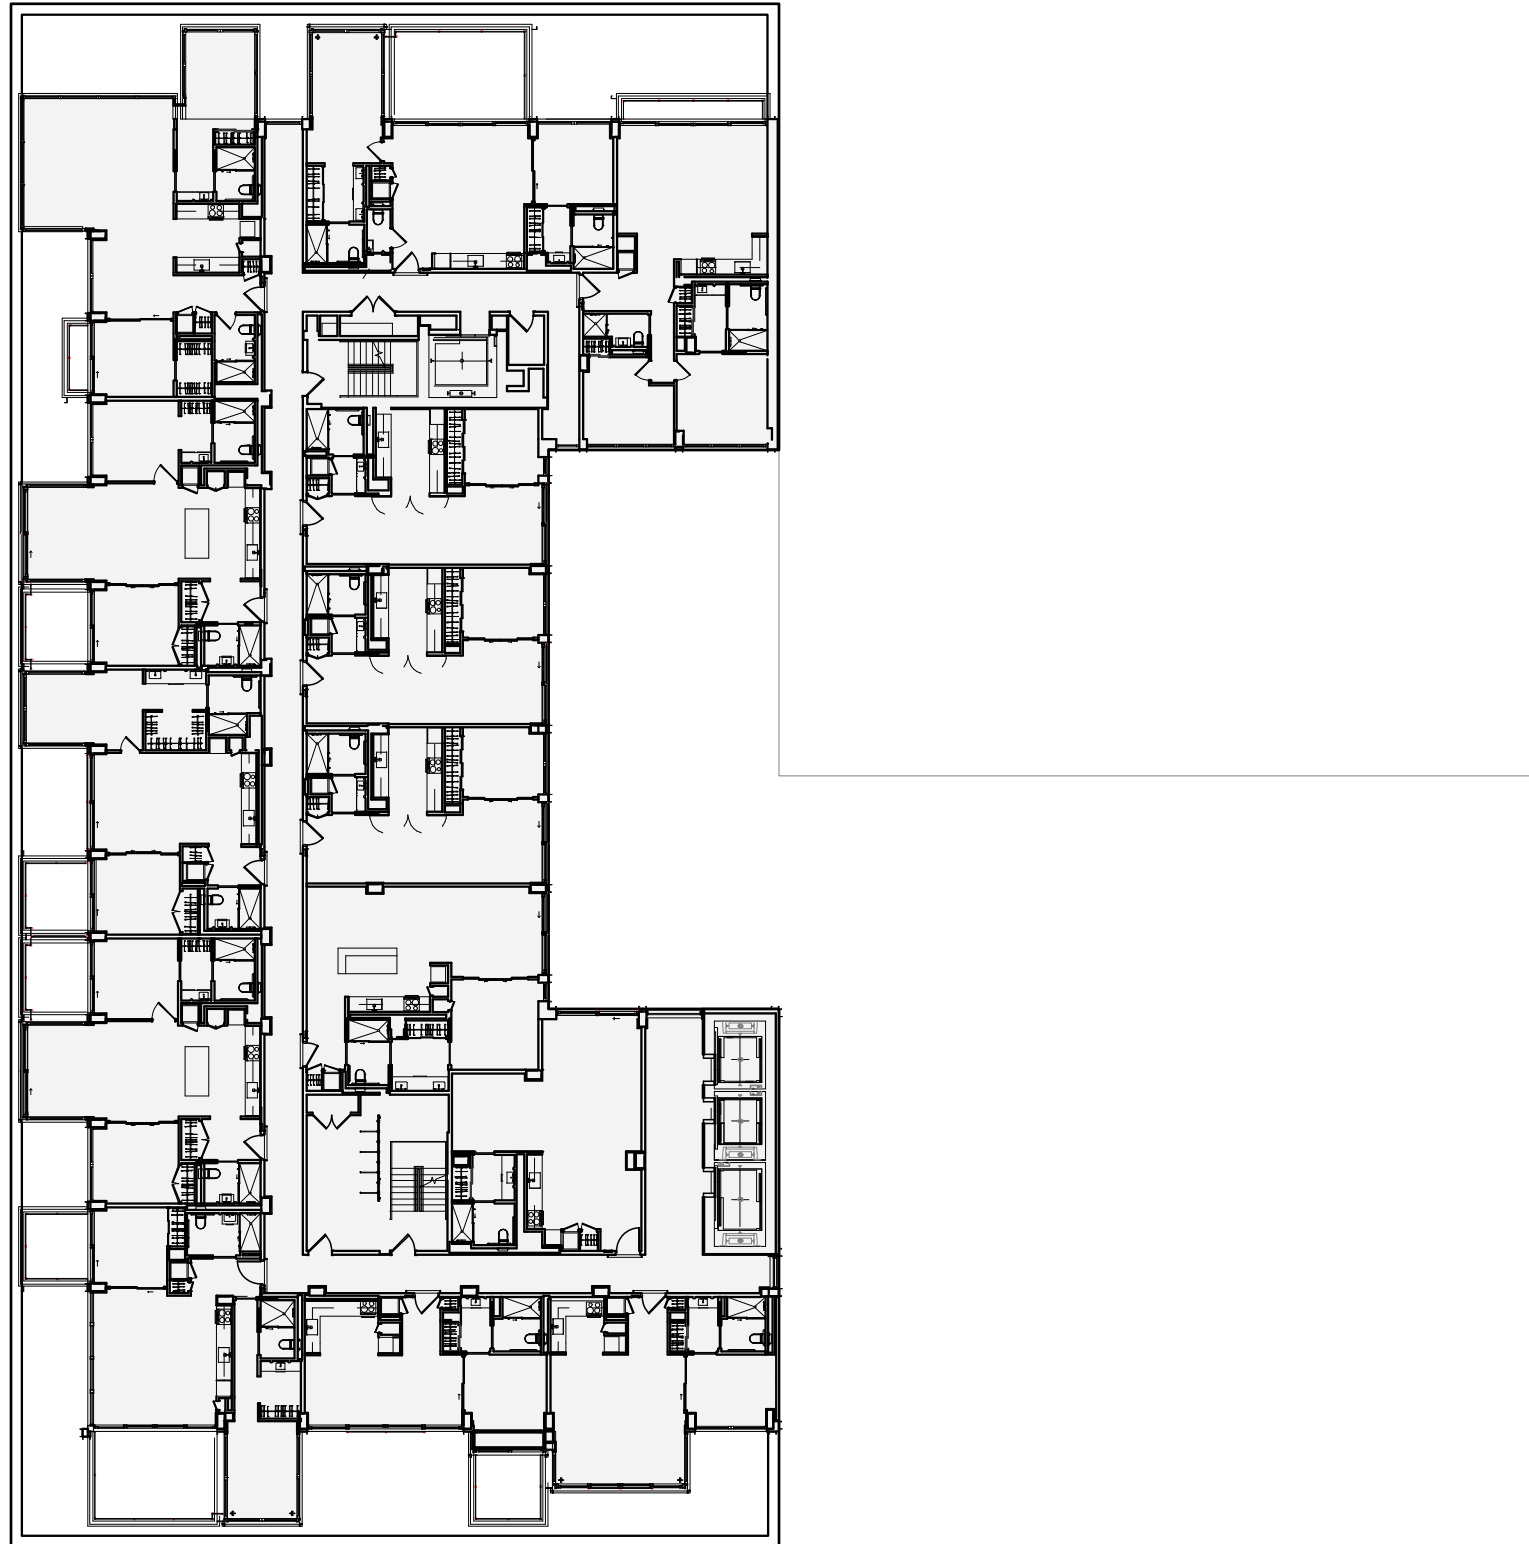


level 11

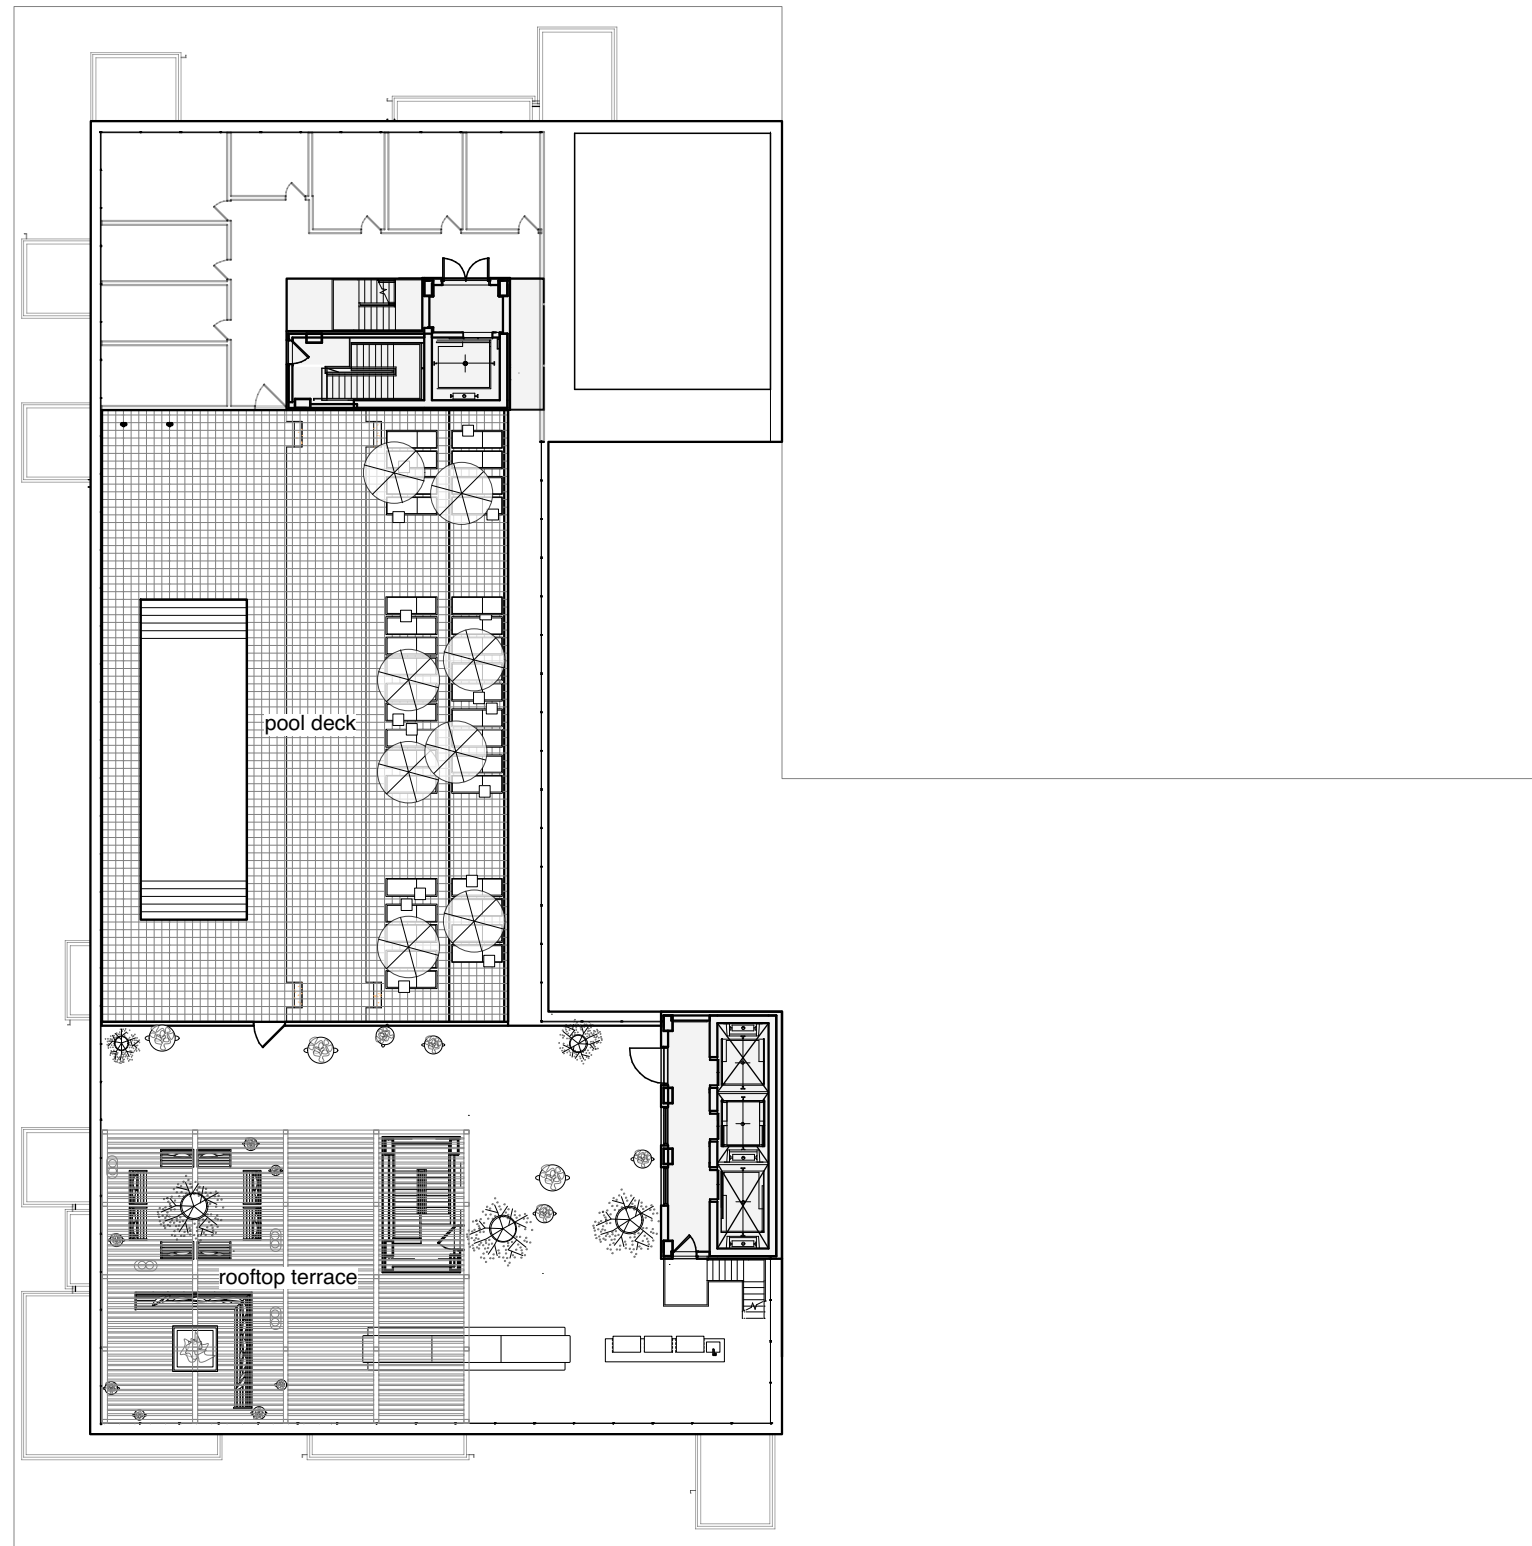

roof level



11<sup>th</sup> avenue elevation

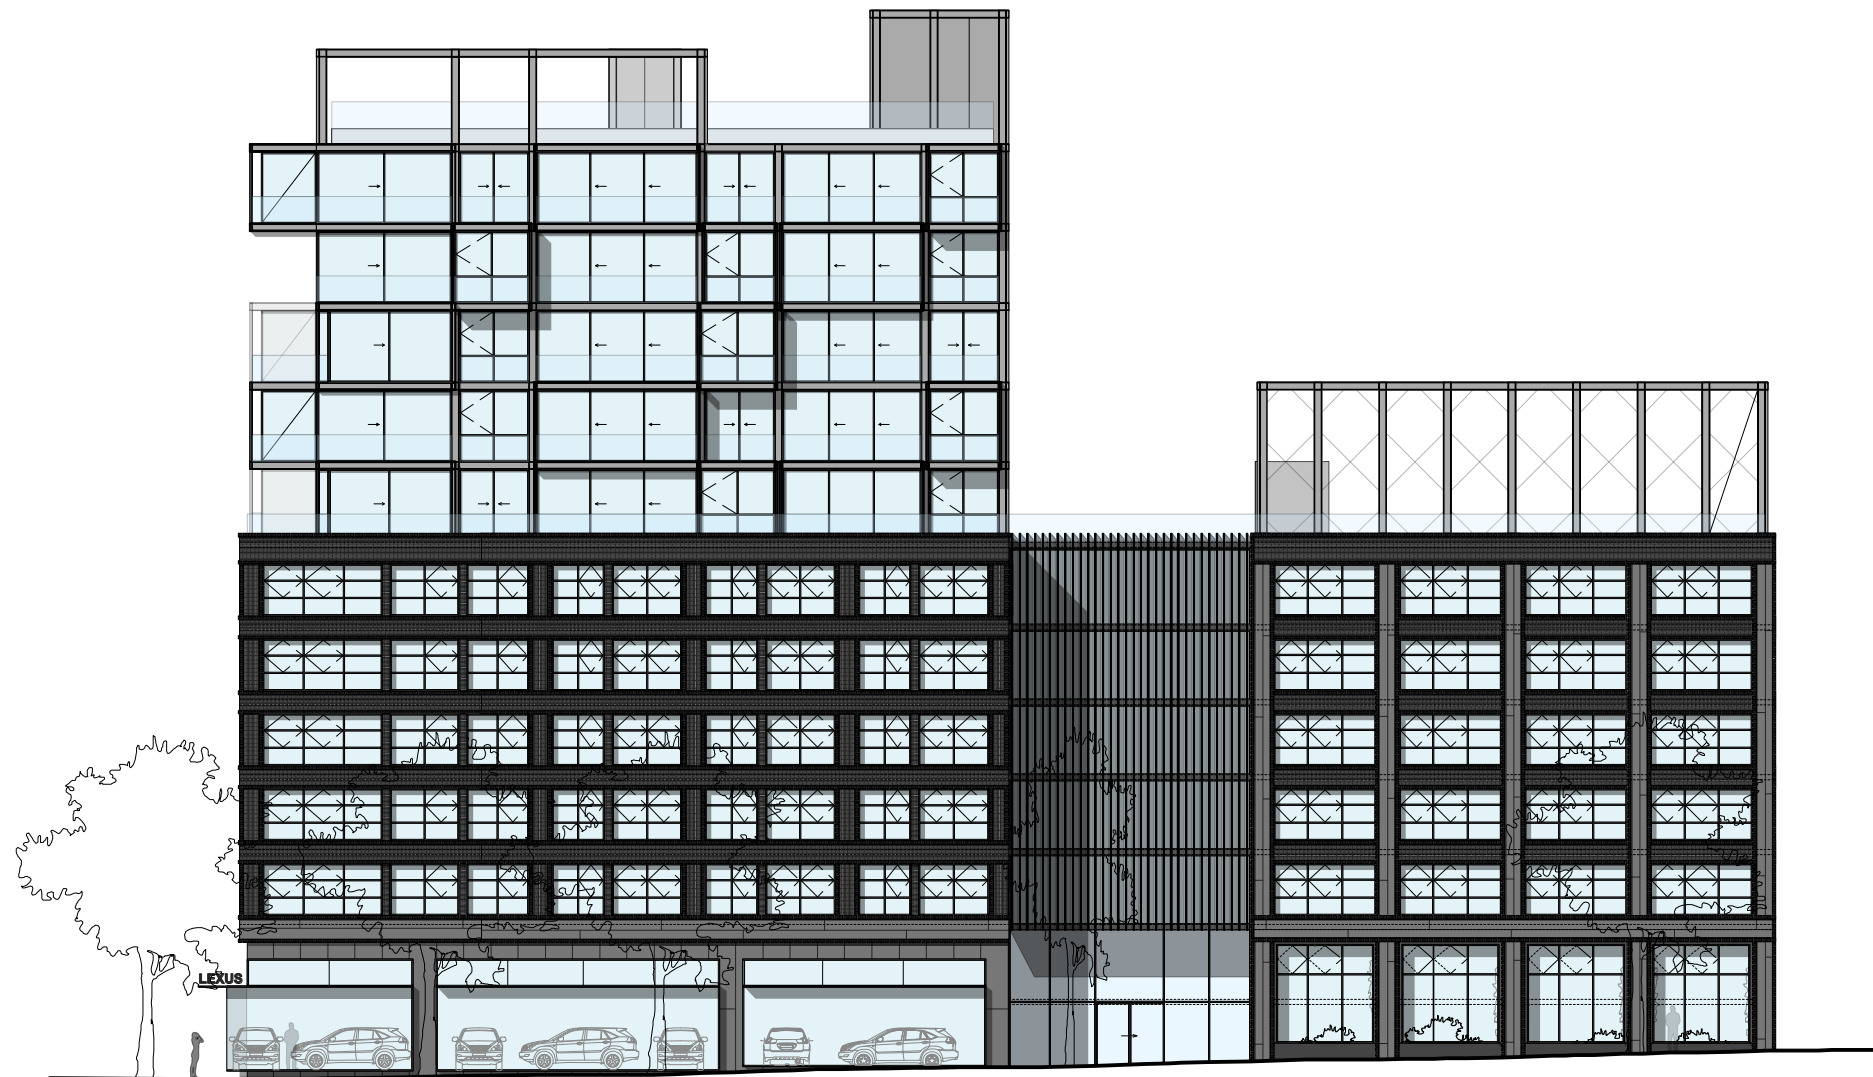

47<sup>th</sup> street elevation



48<sup>th</sup> street elevation