



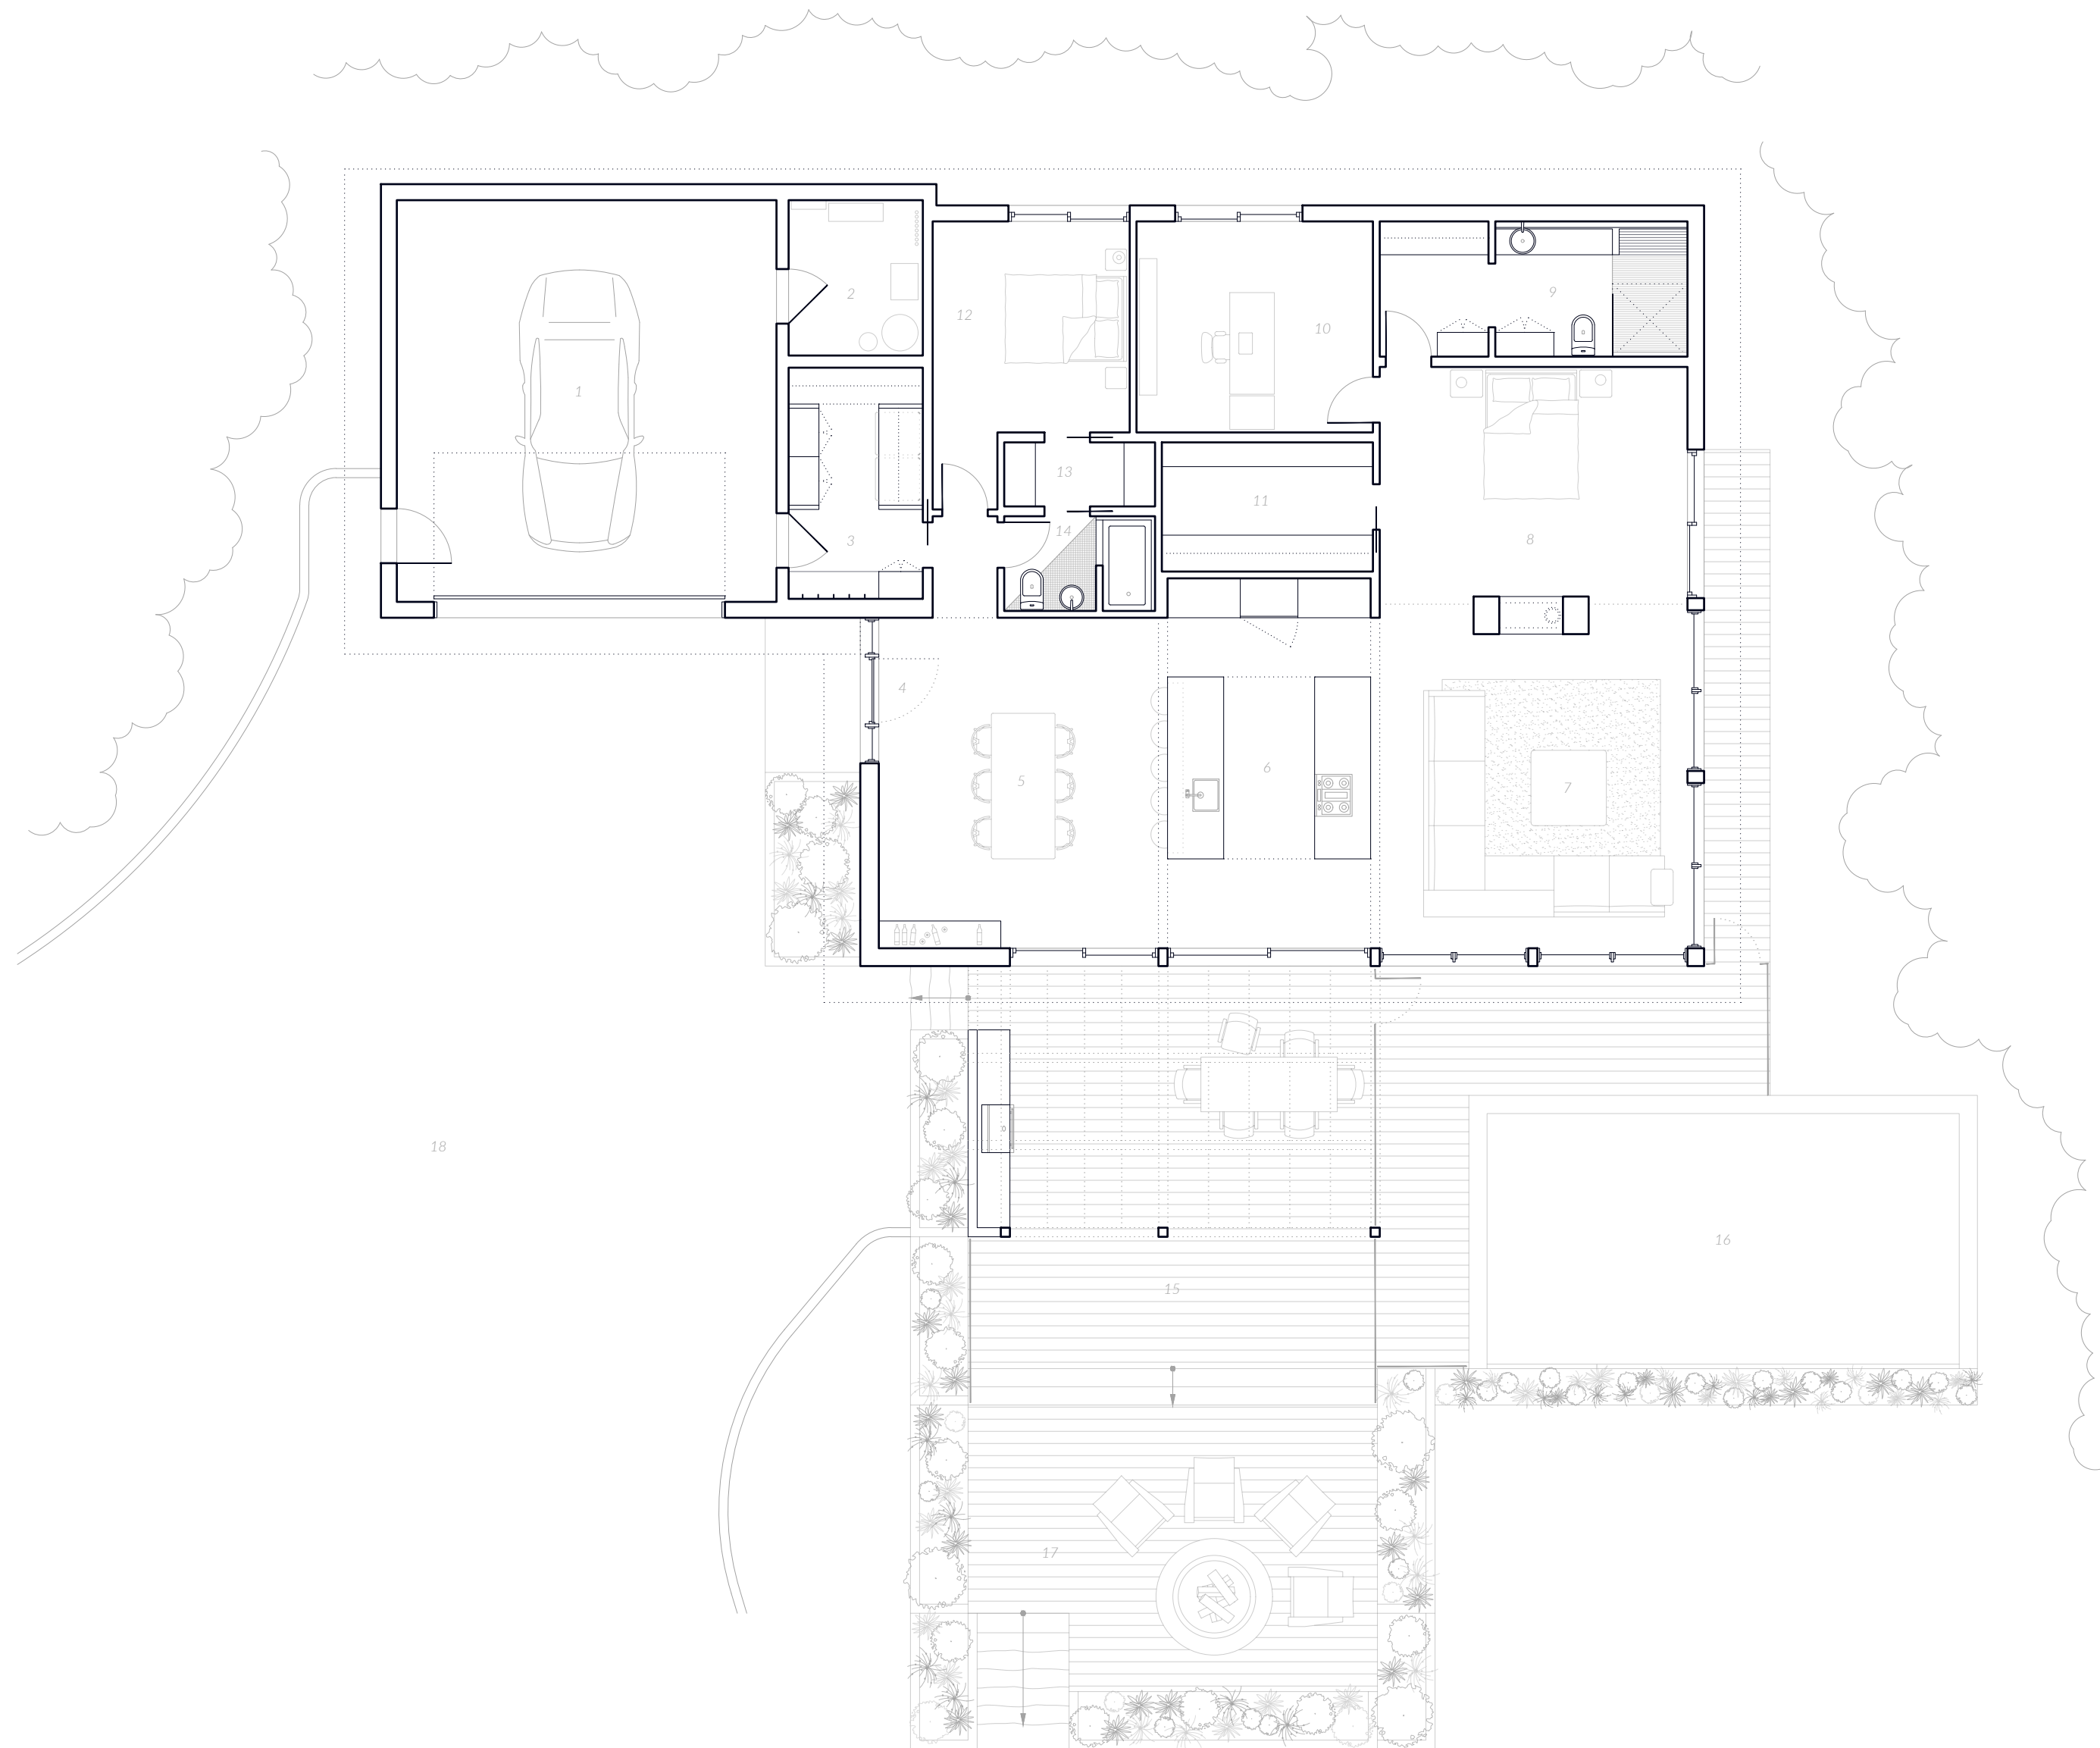


- LEGEND
- 01 garage
 - 02 mechanical room
 - 03 mudroom / laundry
 - 04 entrance
 - 05 dining room
 - 06 kitchen
 - 07 living room
 - 08 master bedroom
 - 09 bathroom
 - 10 office
 - 11 walk-in closet
 - 12 guest bedroom
 - 13 walk-in closet
 - 14 bathroom
 - 15 terrace
 - 16 pool
 - 17 firepit
 - 18 driveway


FLOOR PLAN



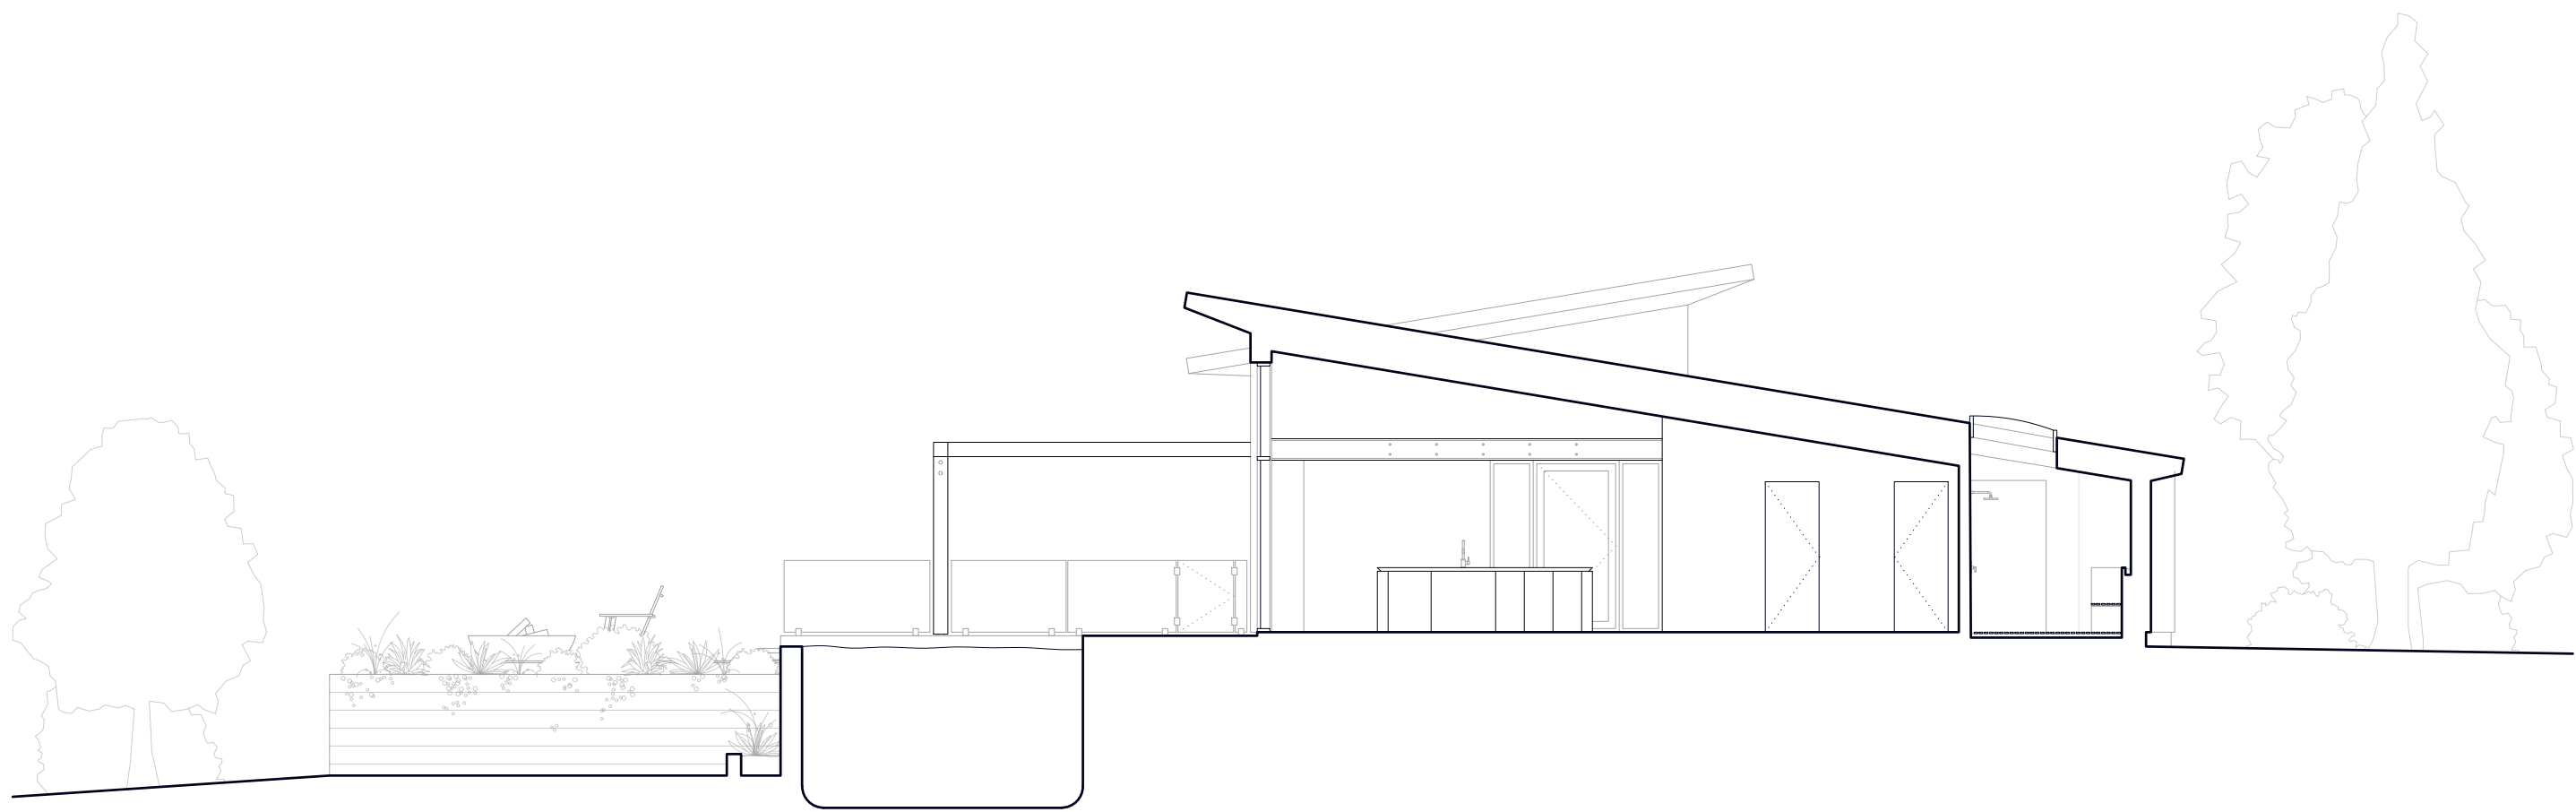

SECTION

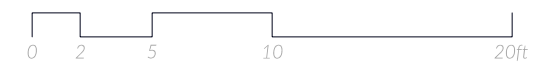

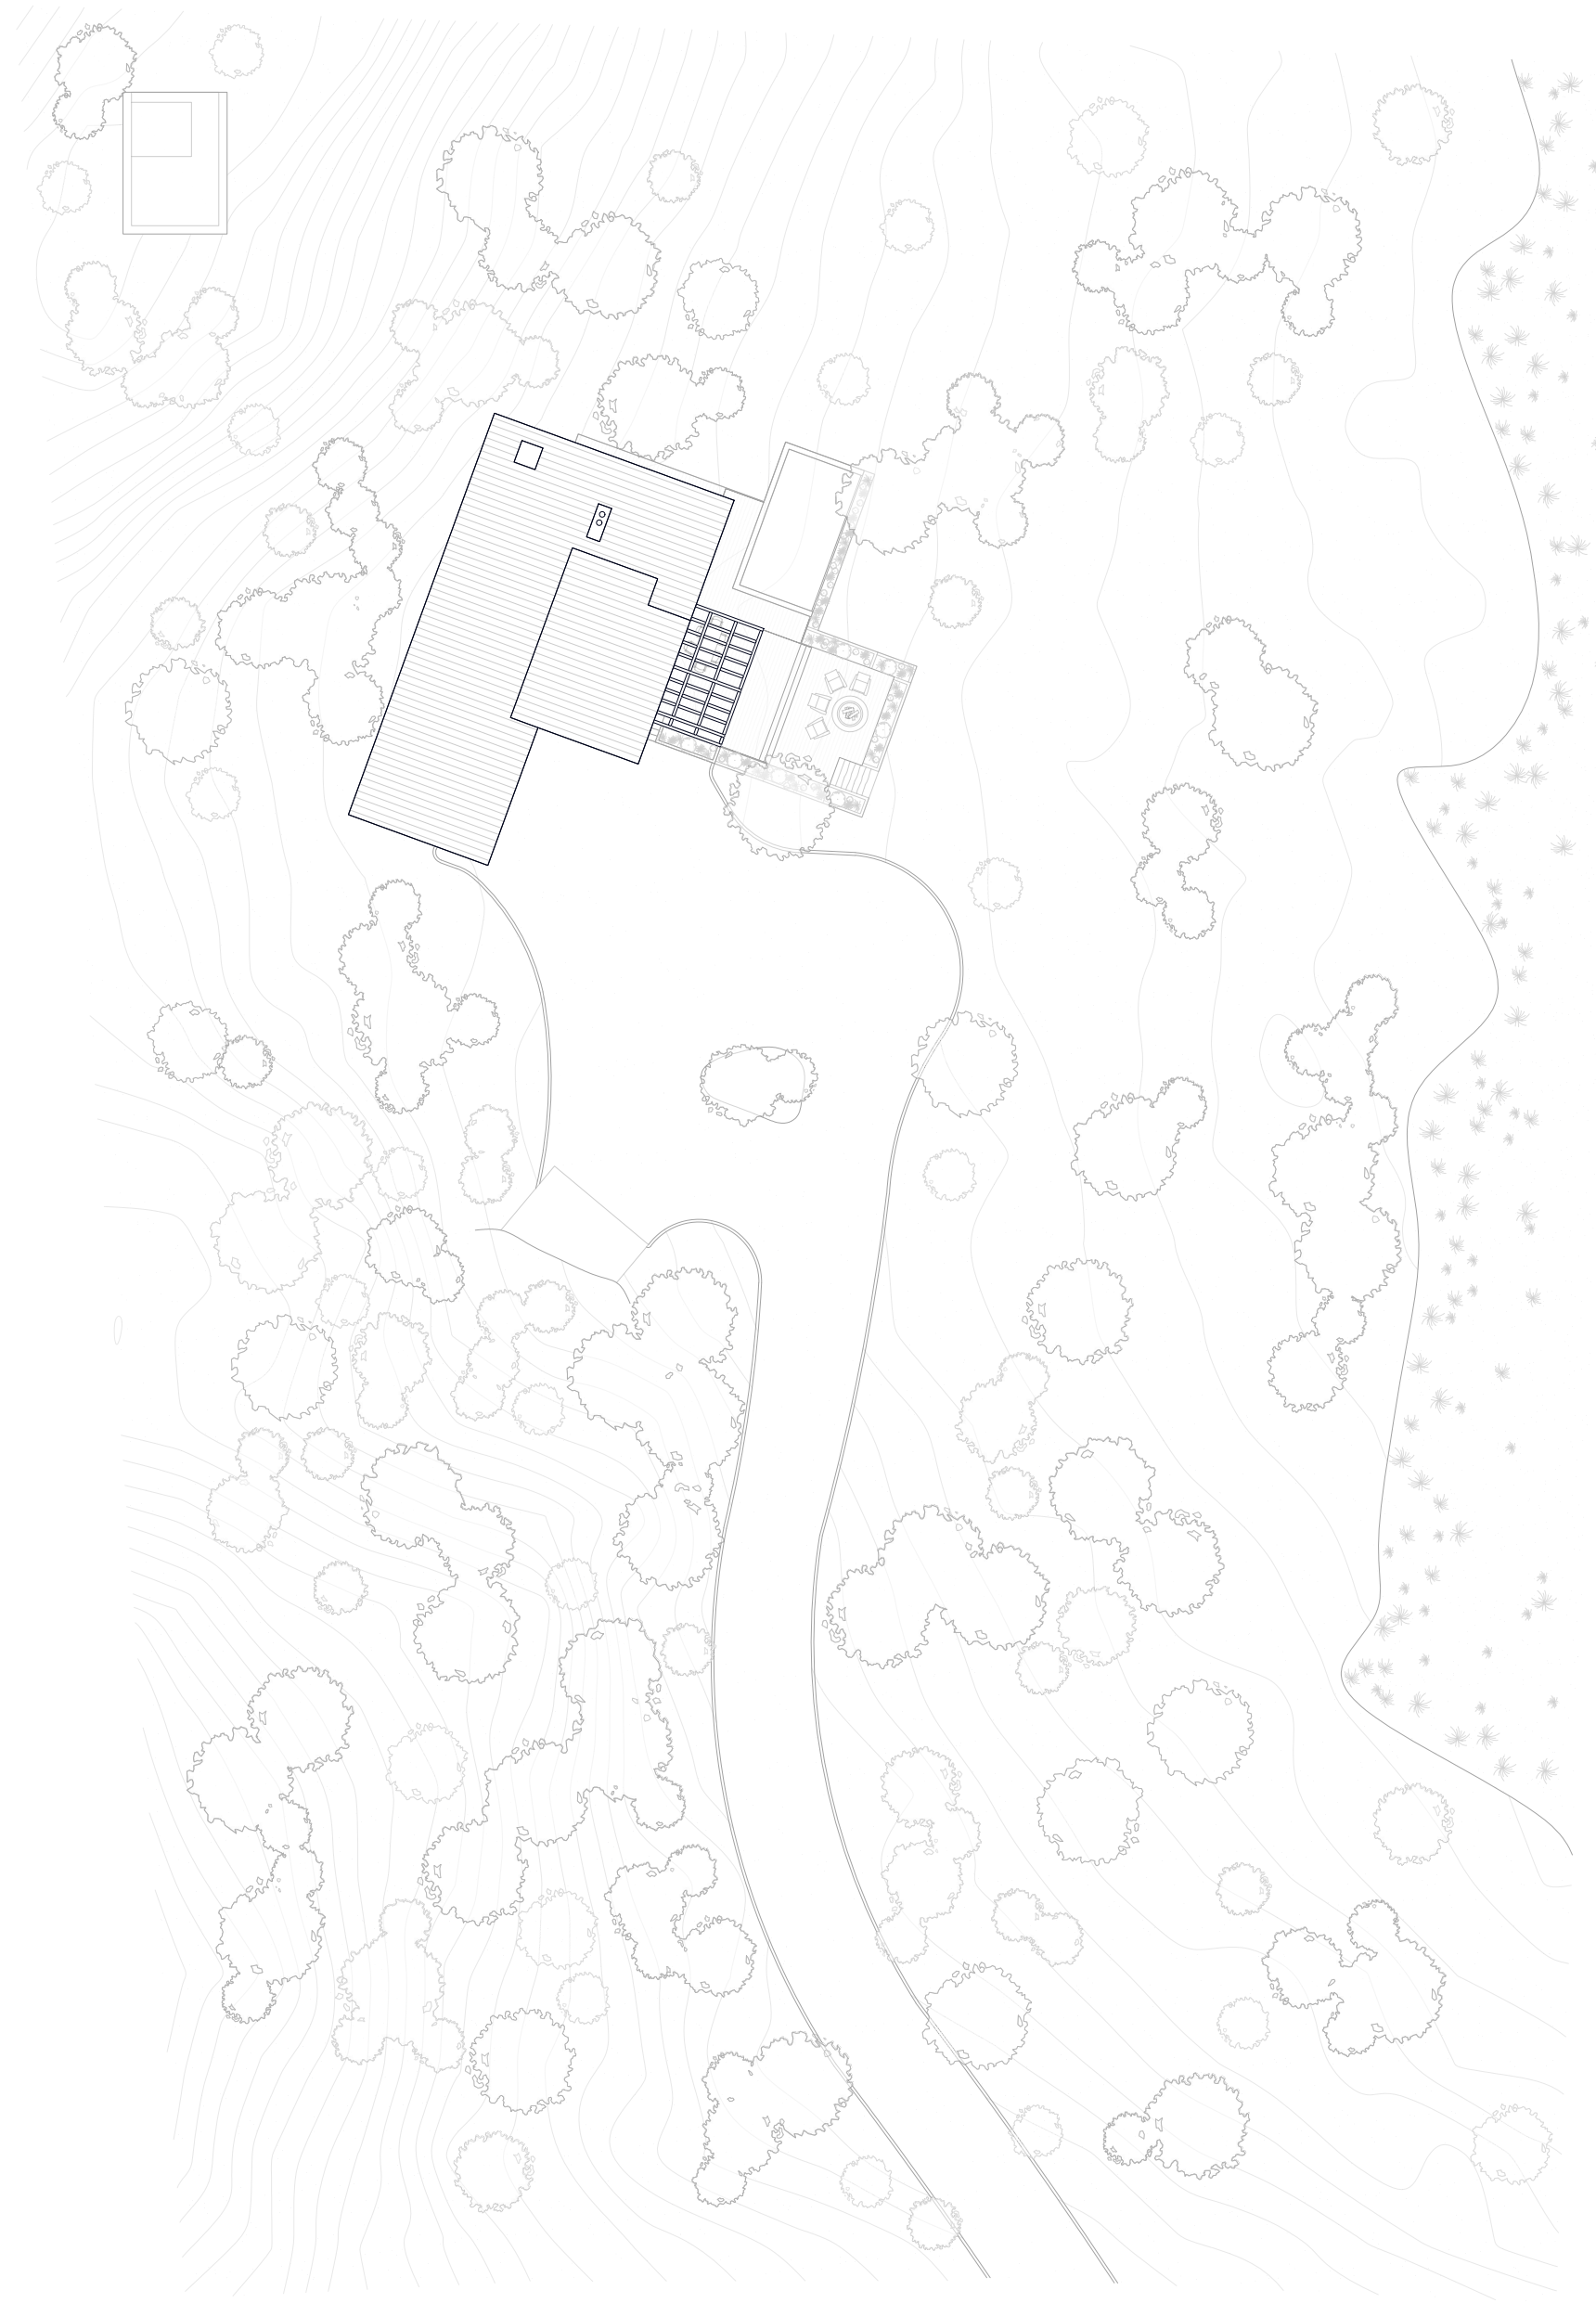

SITE PLAN

