



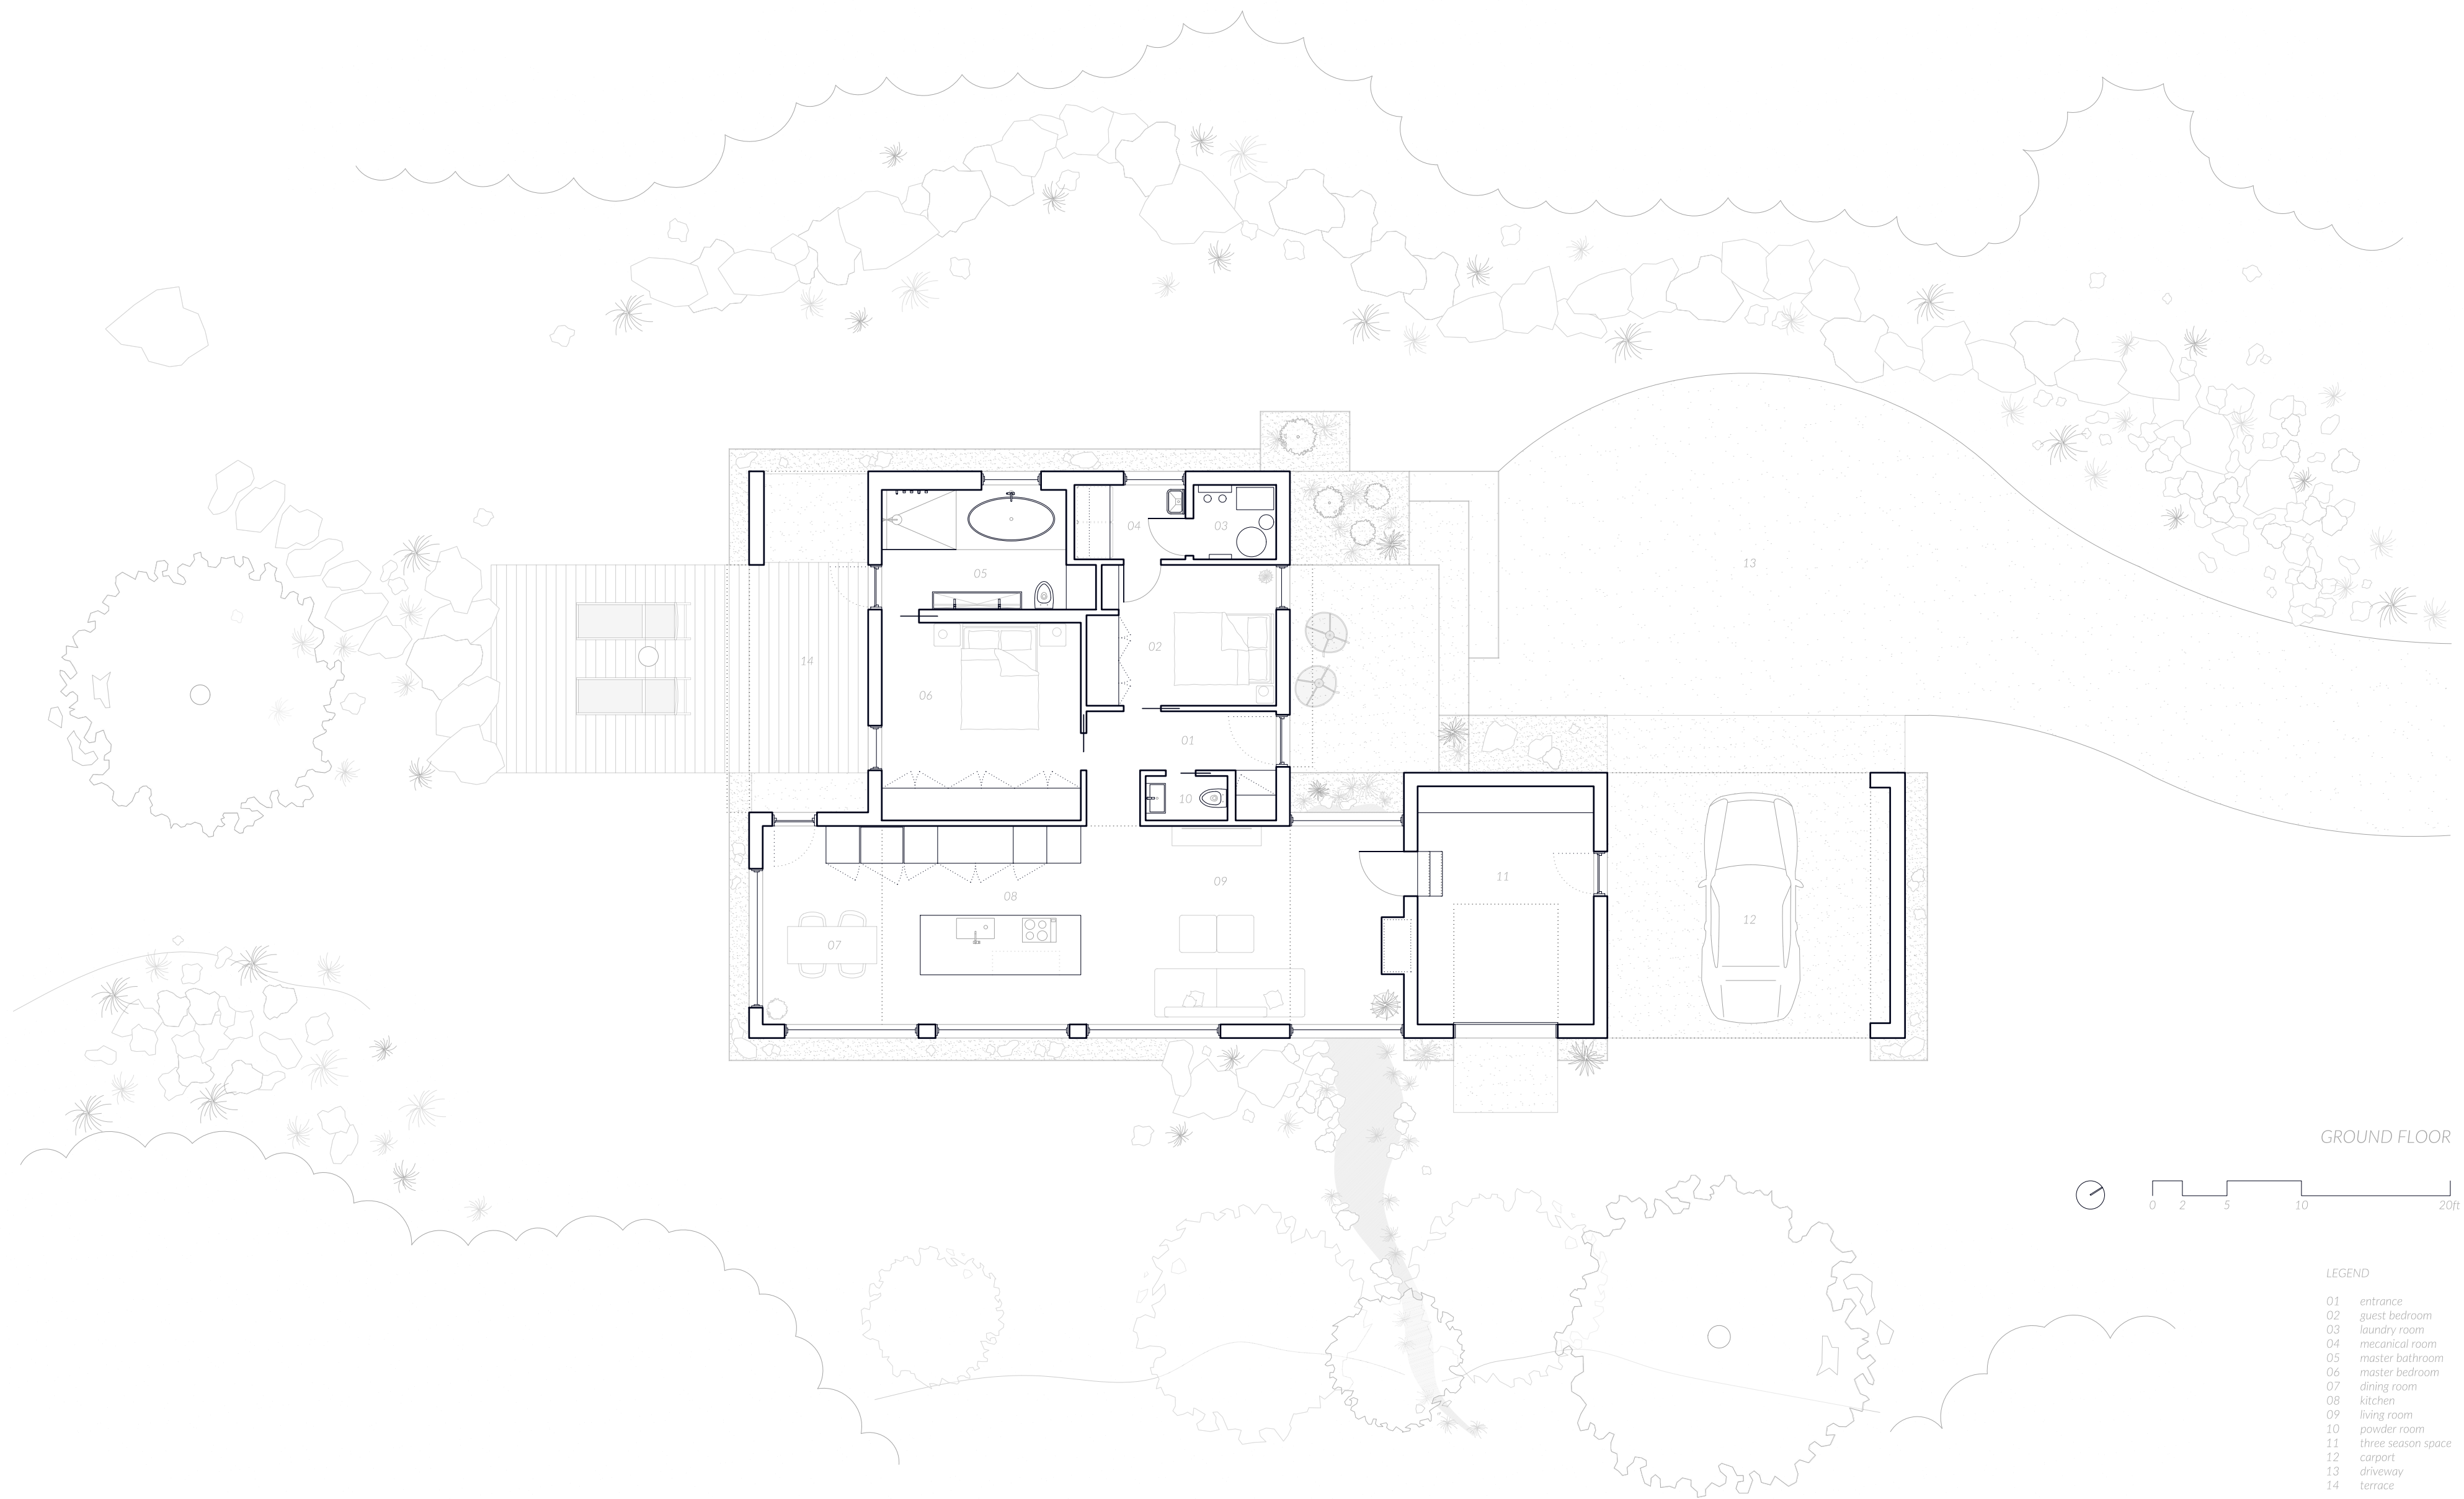

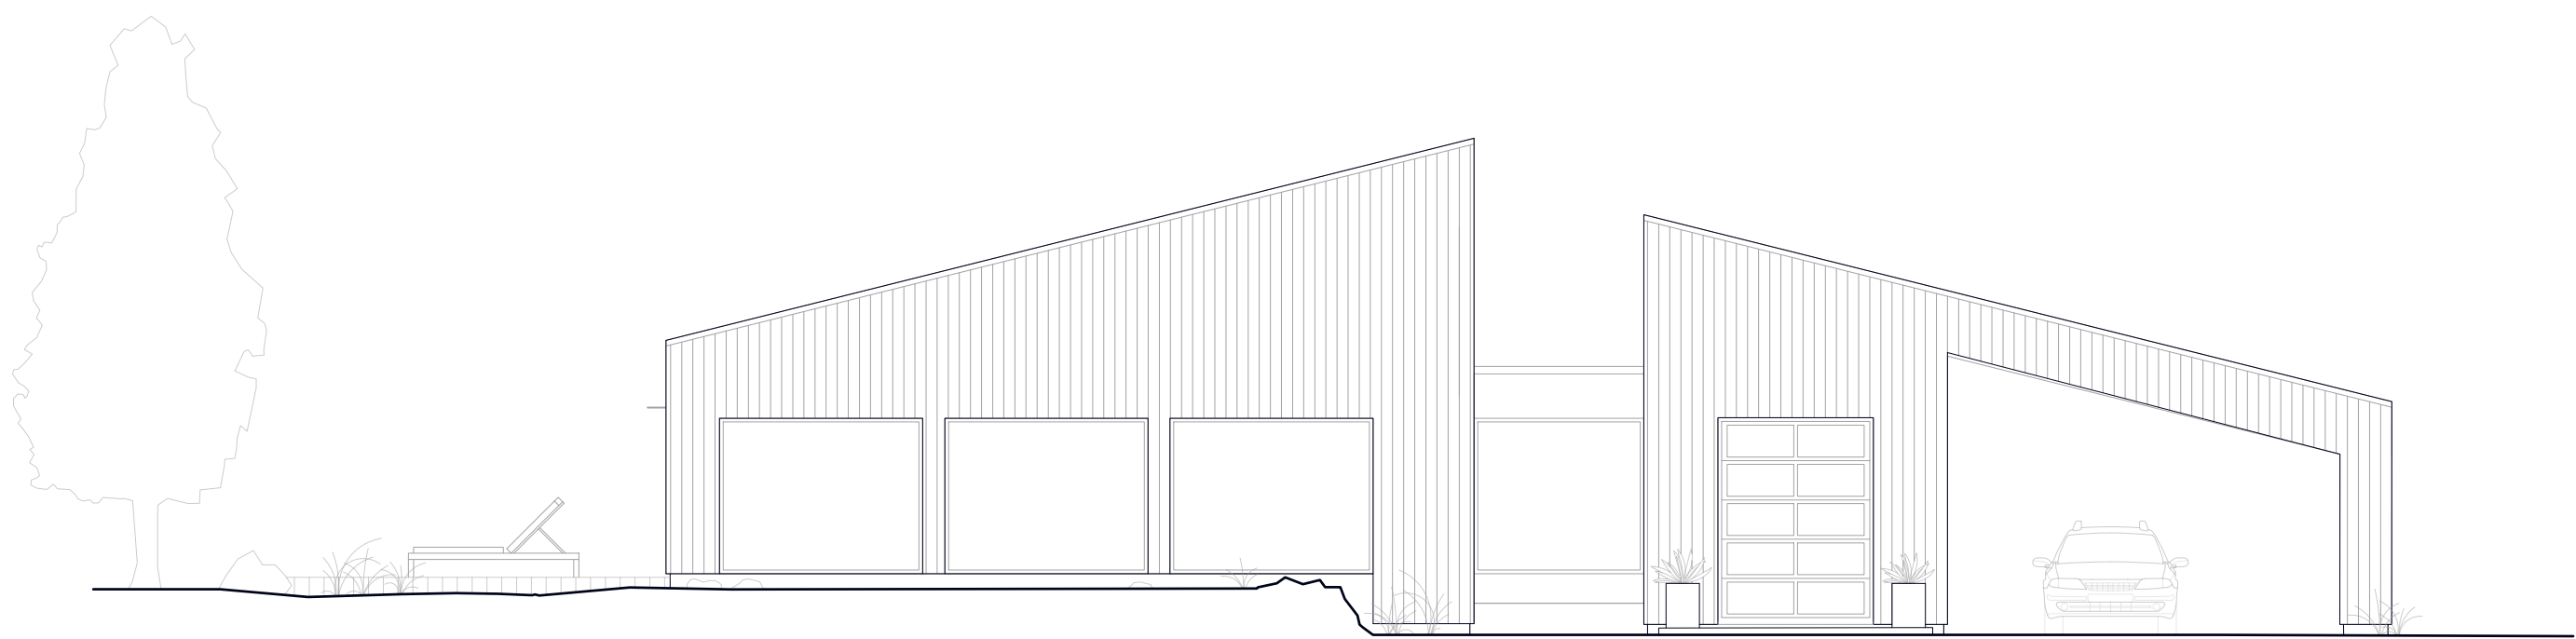

ELEVATION

