


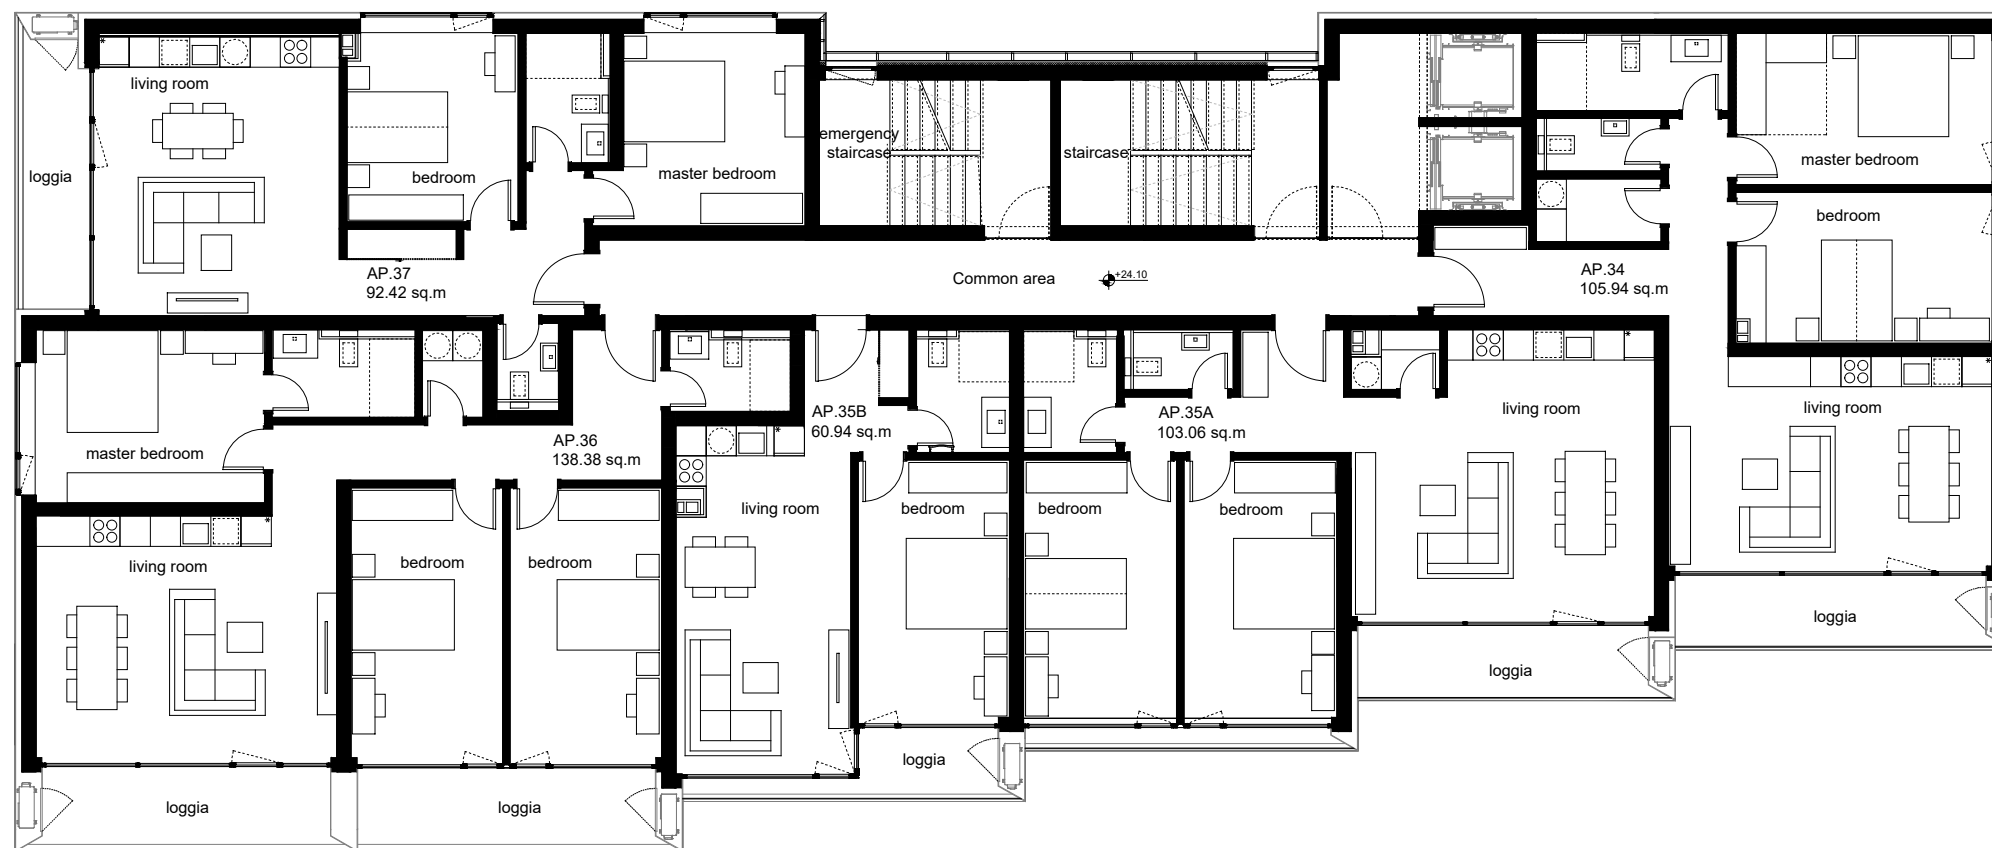

Floor Plan 9th Floor

0m 1m 2m 5m