


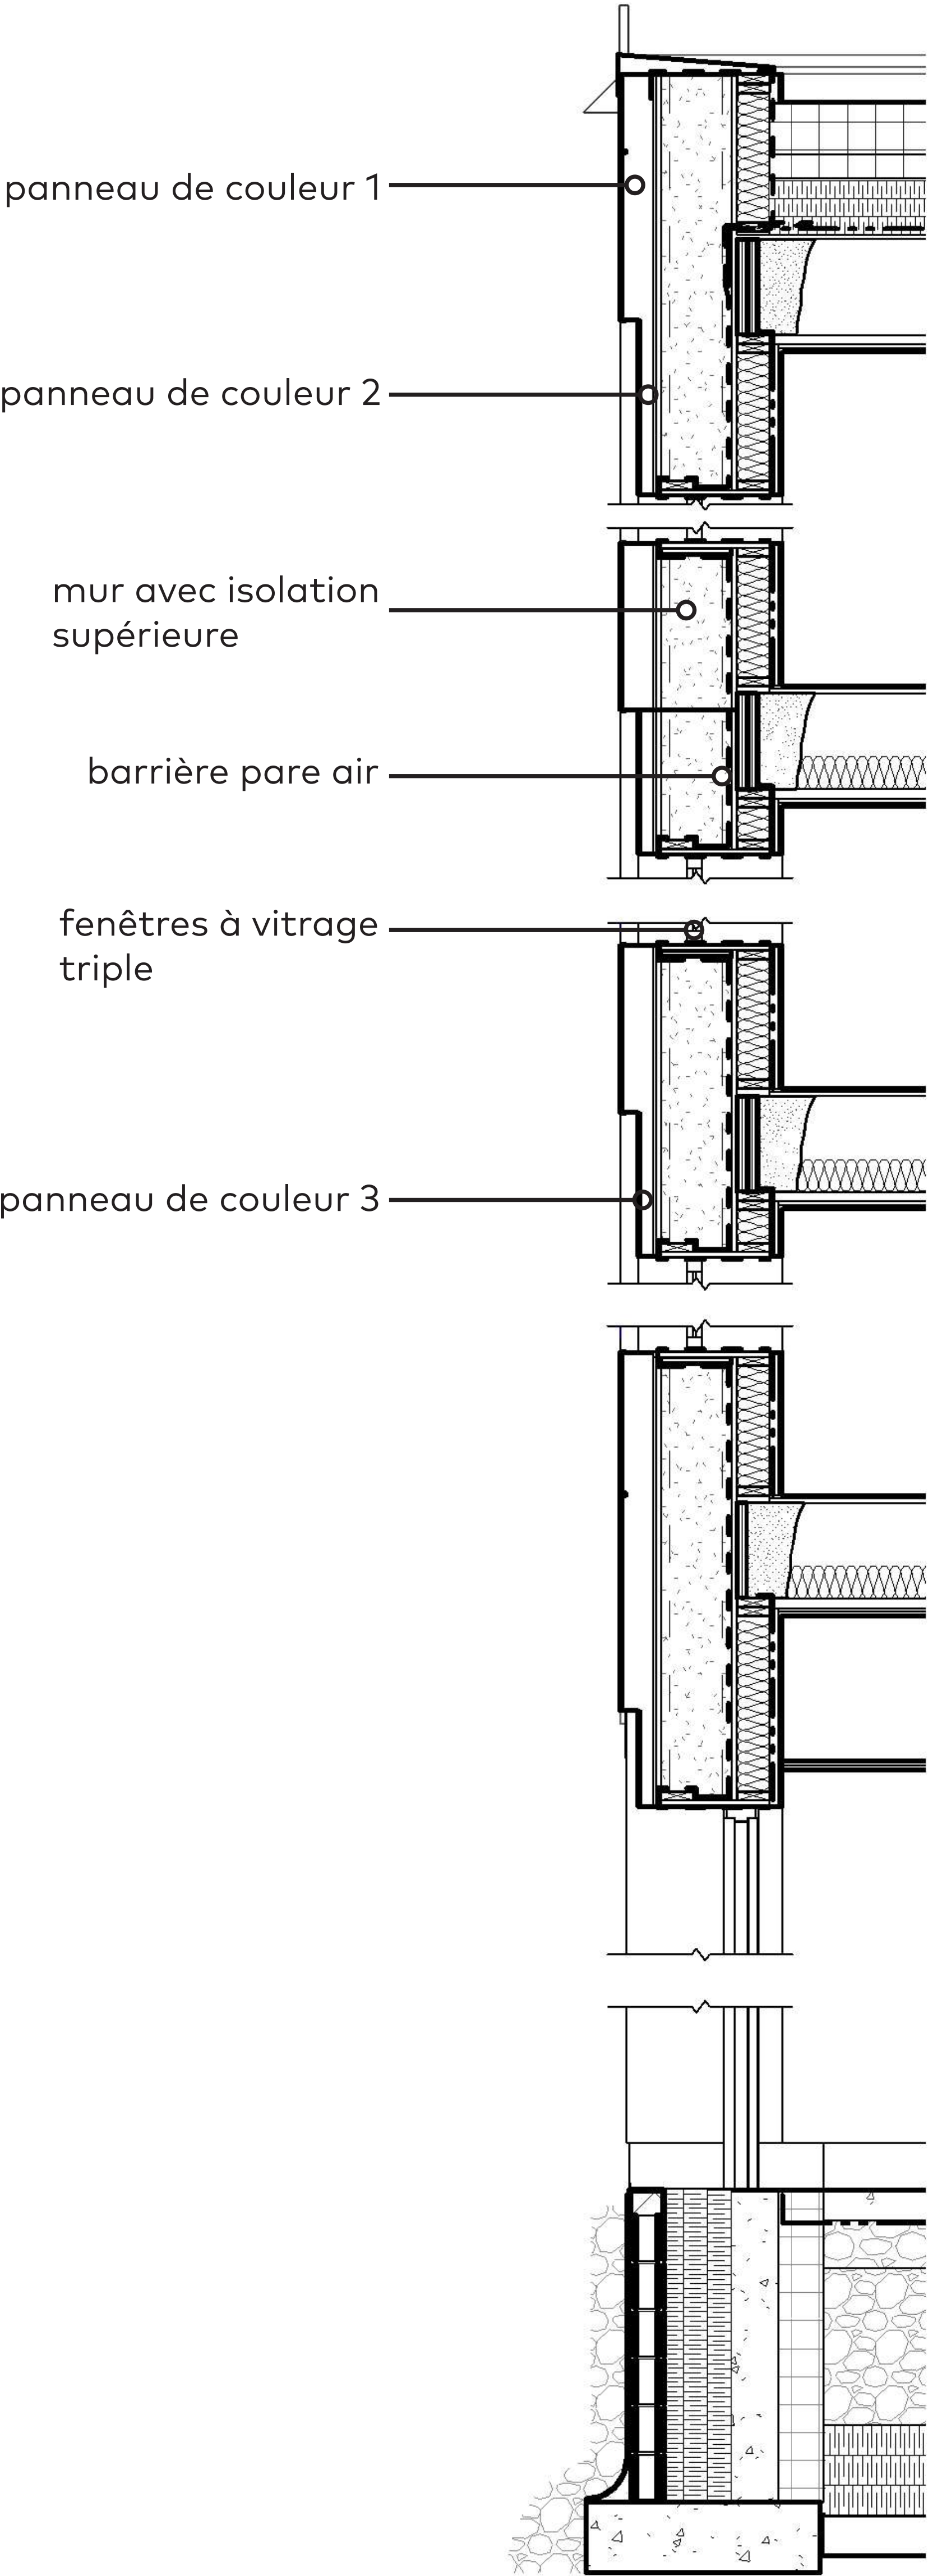

Coupe de mur (1:50)