




Visual linkage between dad's TV room and son's living room through courtyard.

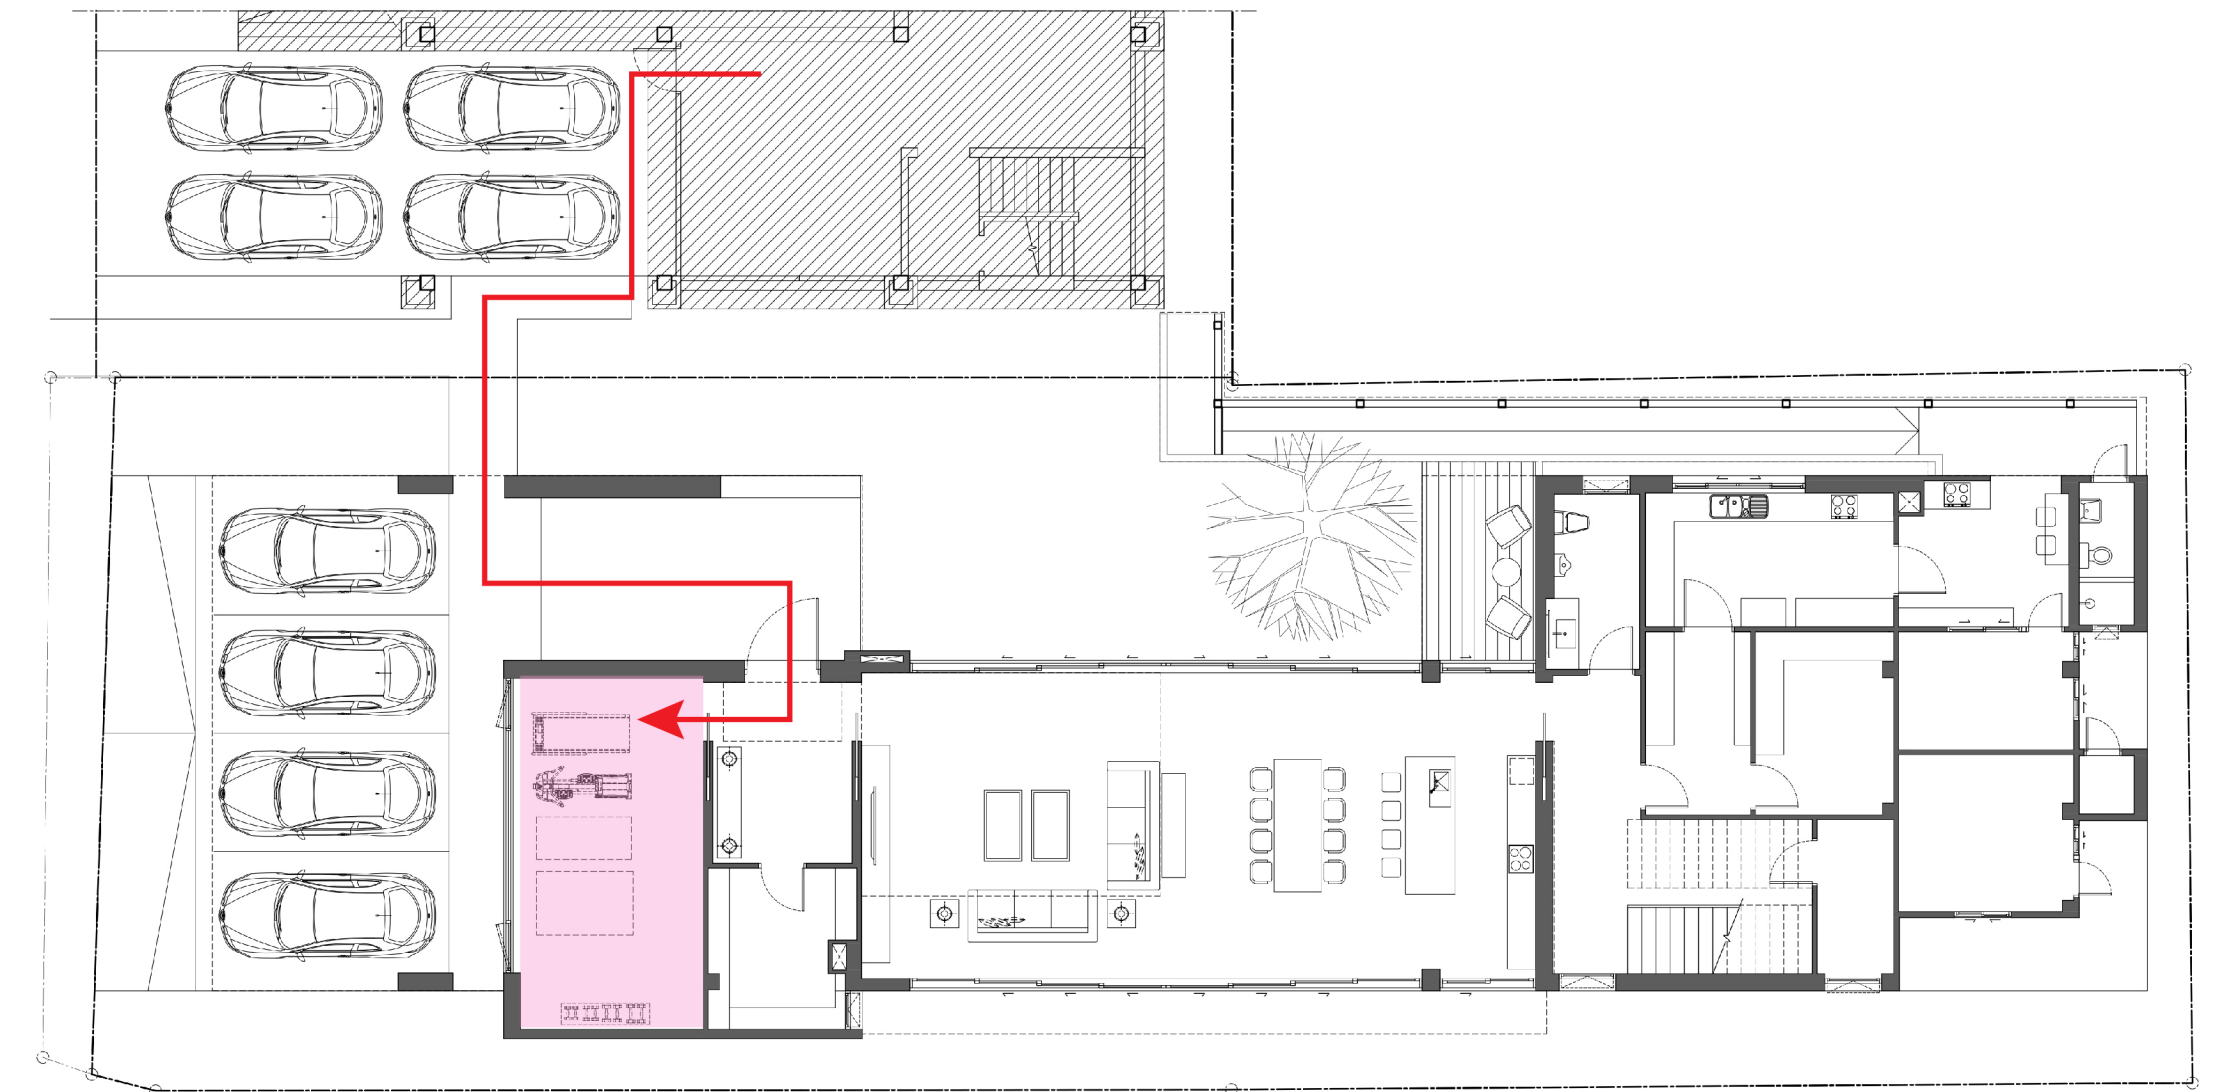



Mom and her personal trainer coming over to use fitness.

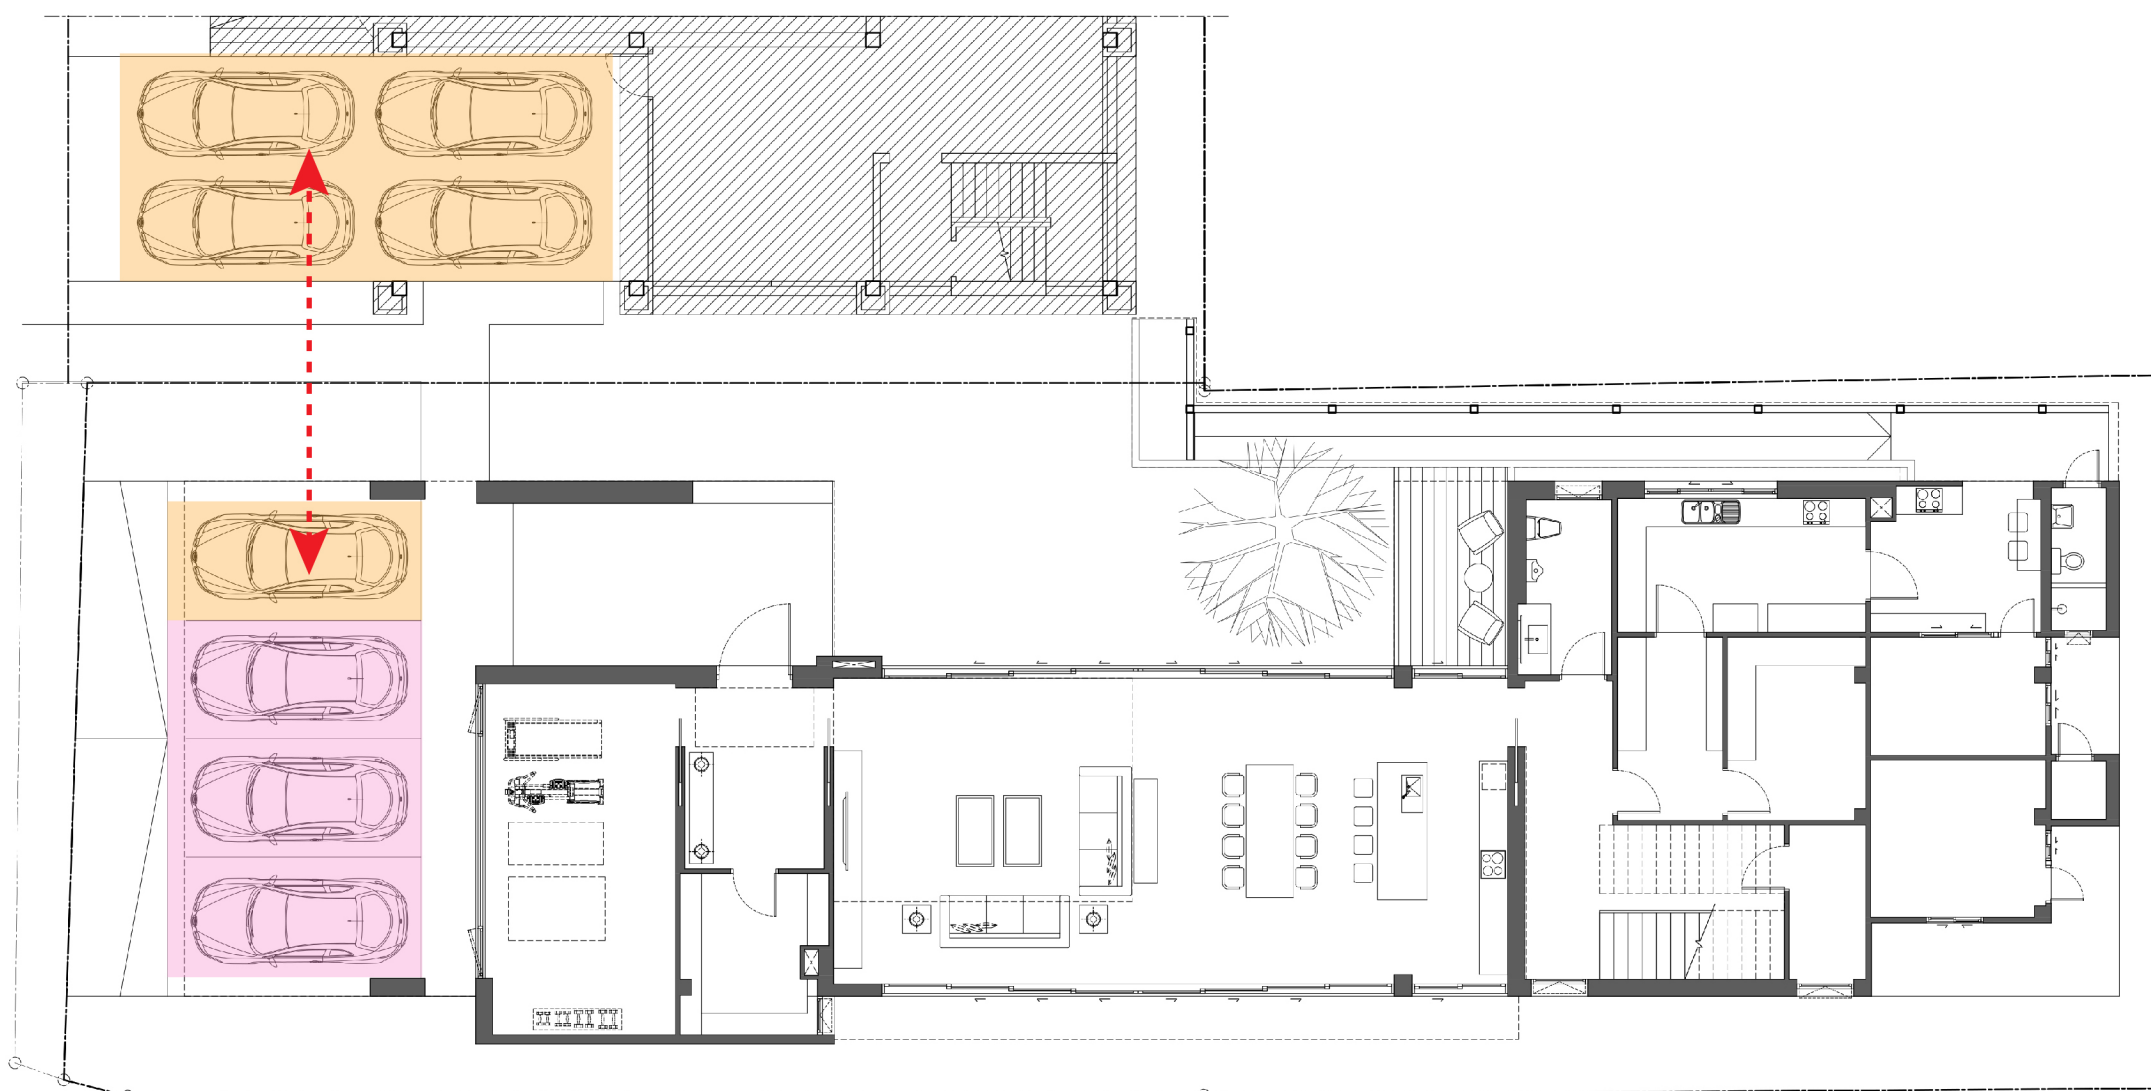

Provision of extra parking lots for parents.


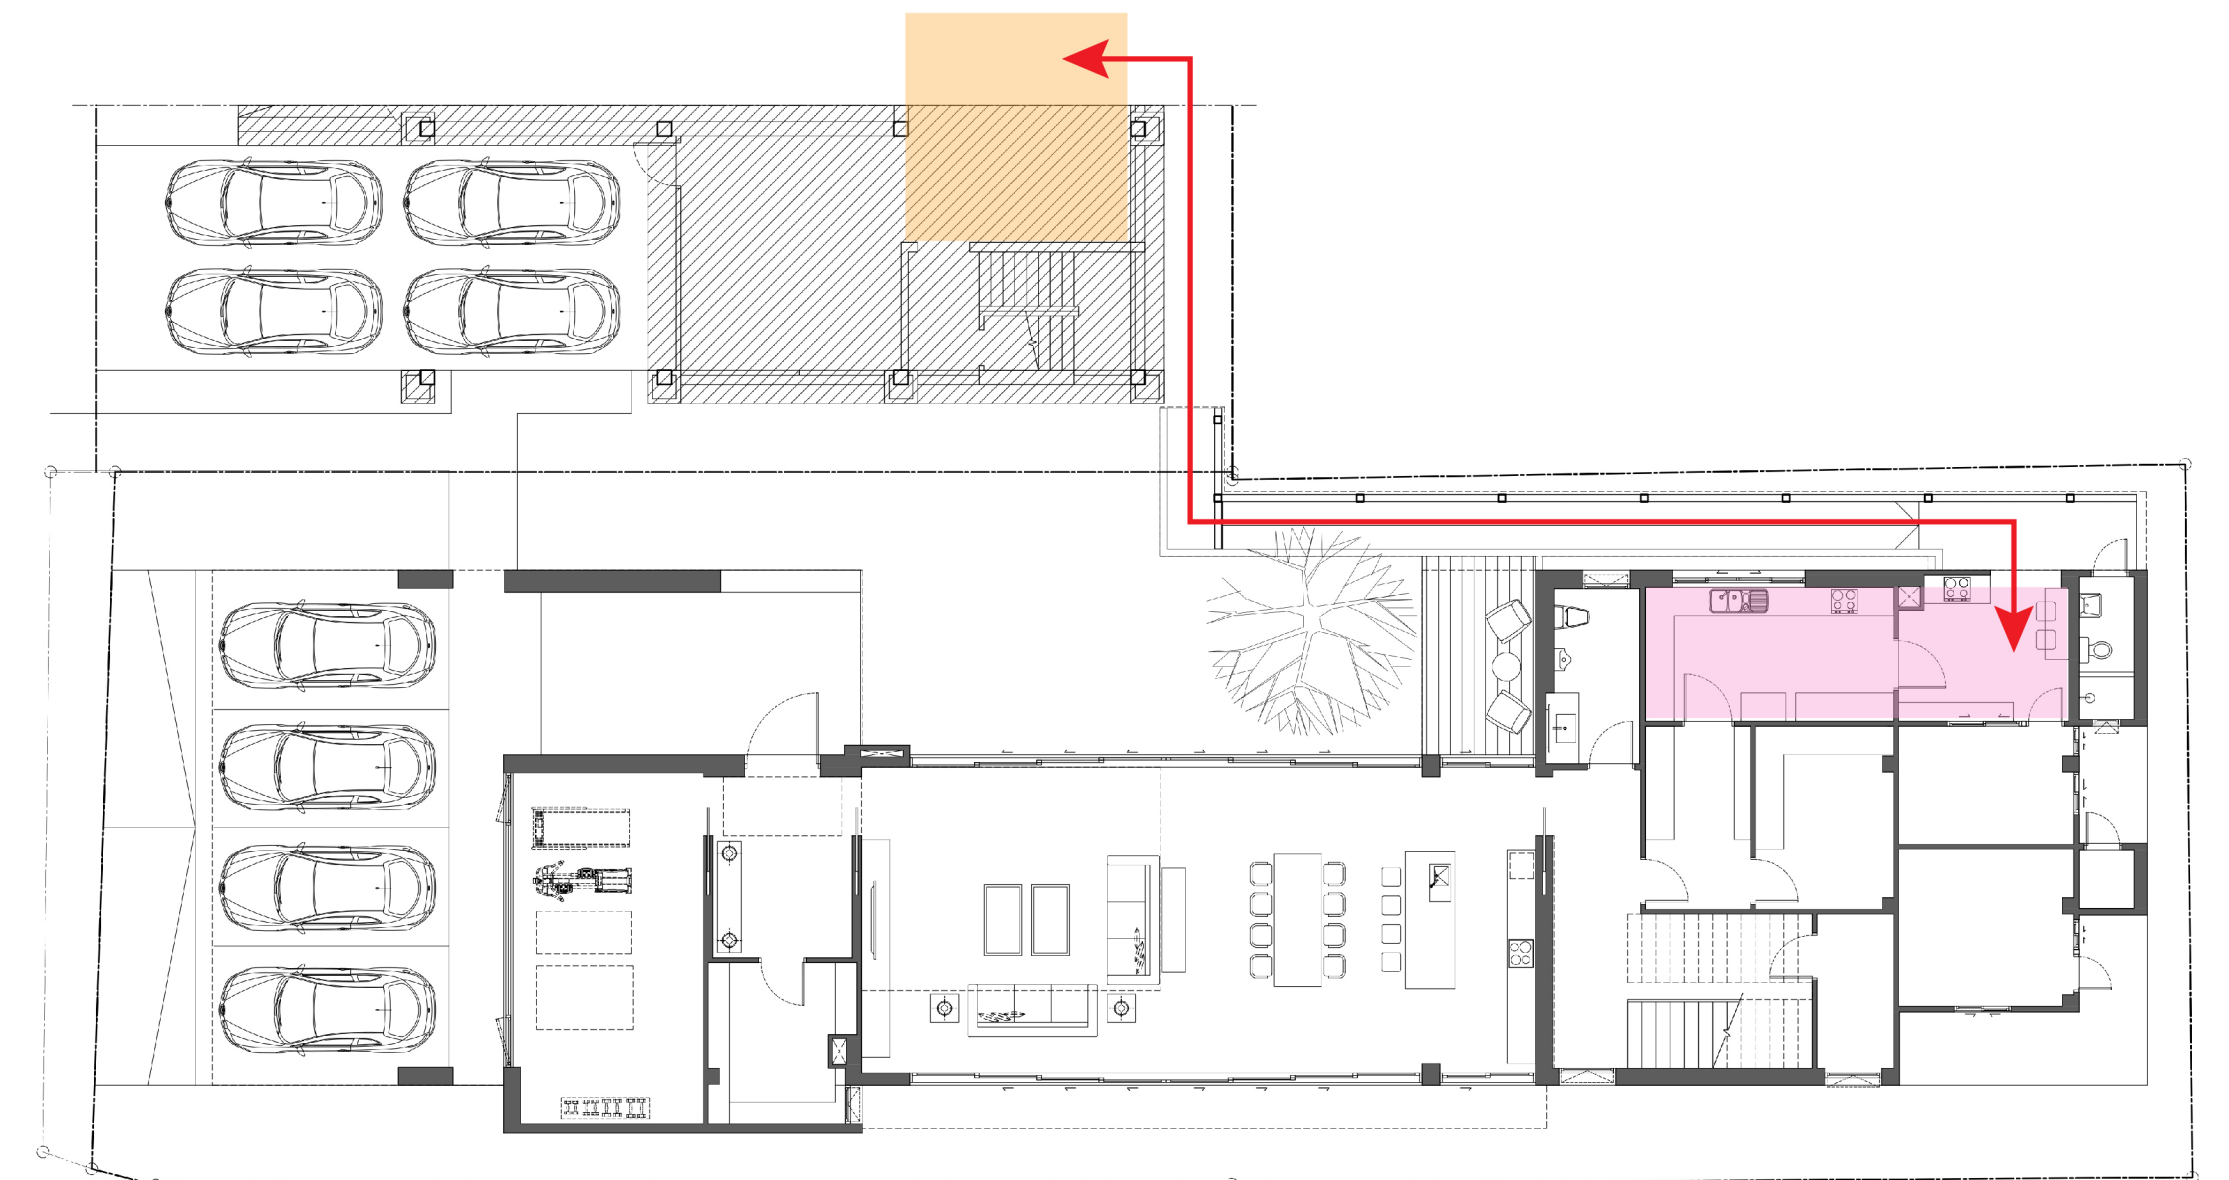


Connection for back of house of both houses.

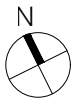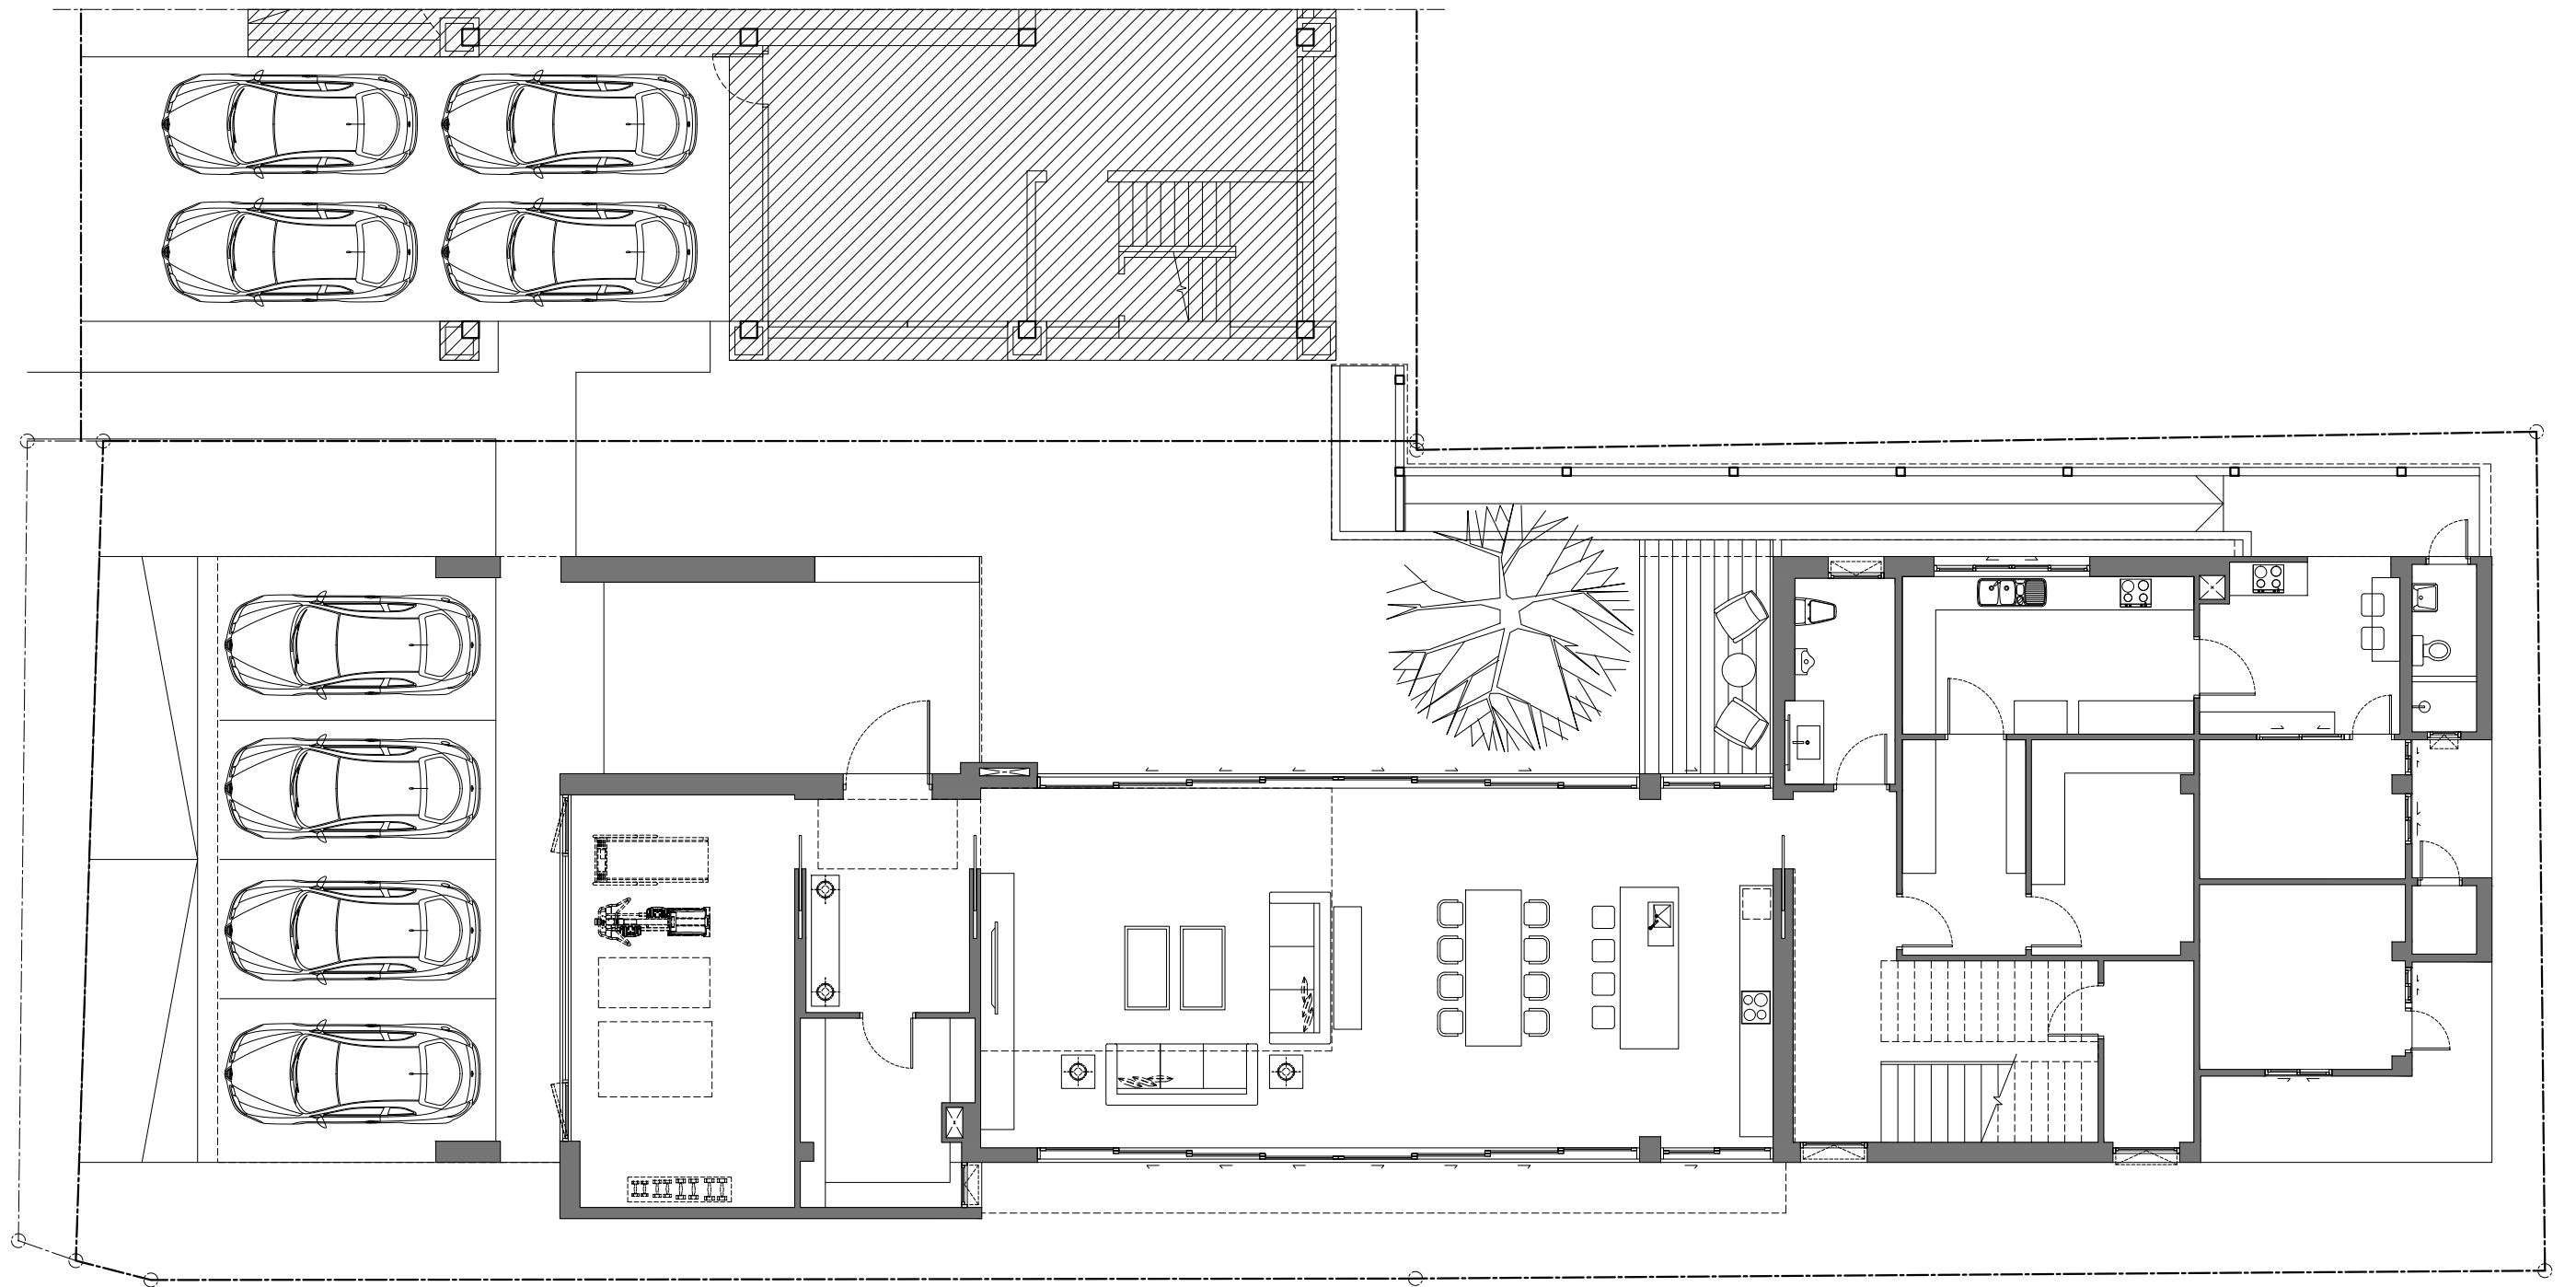



1st FLOOR PLAN



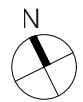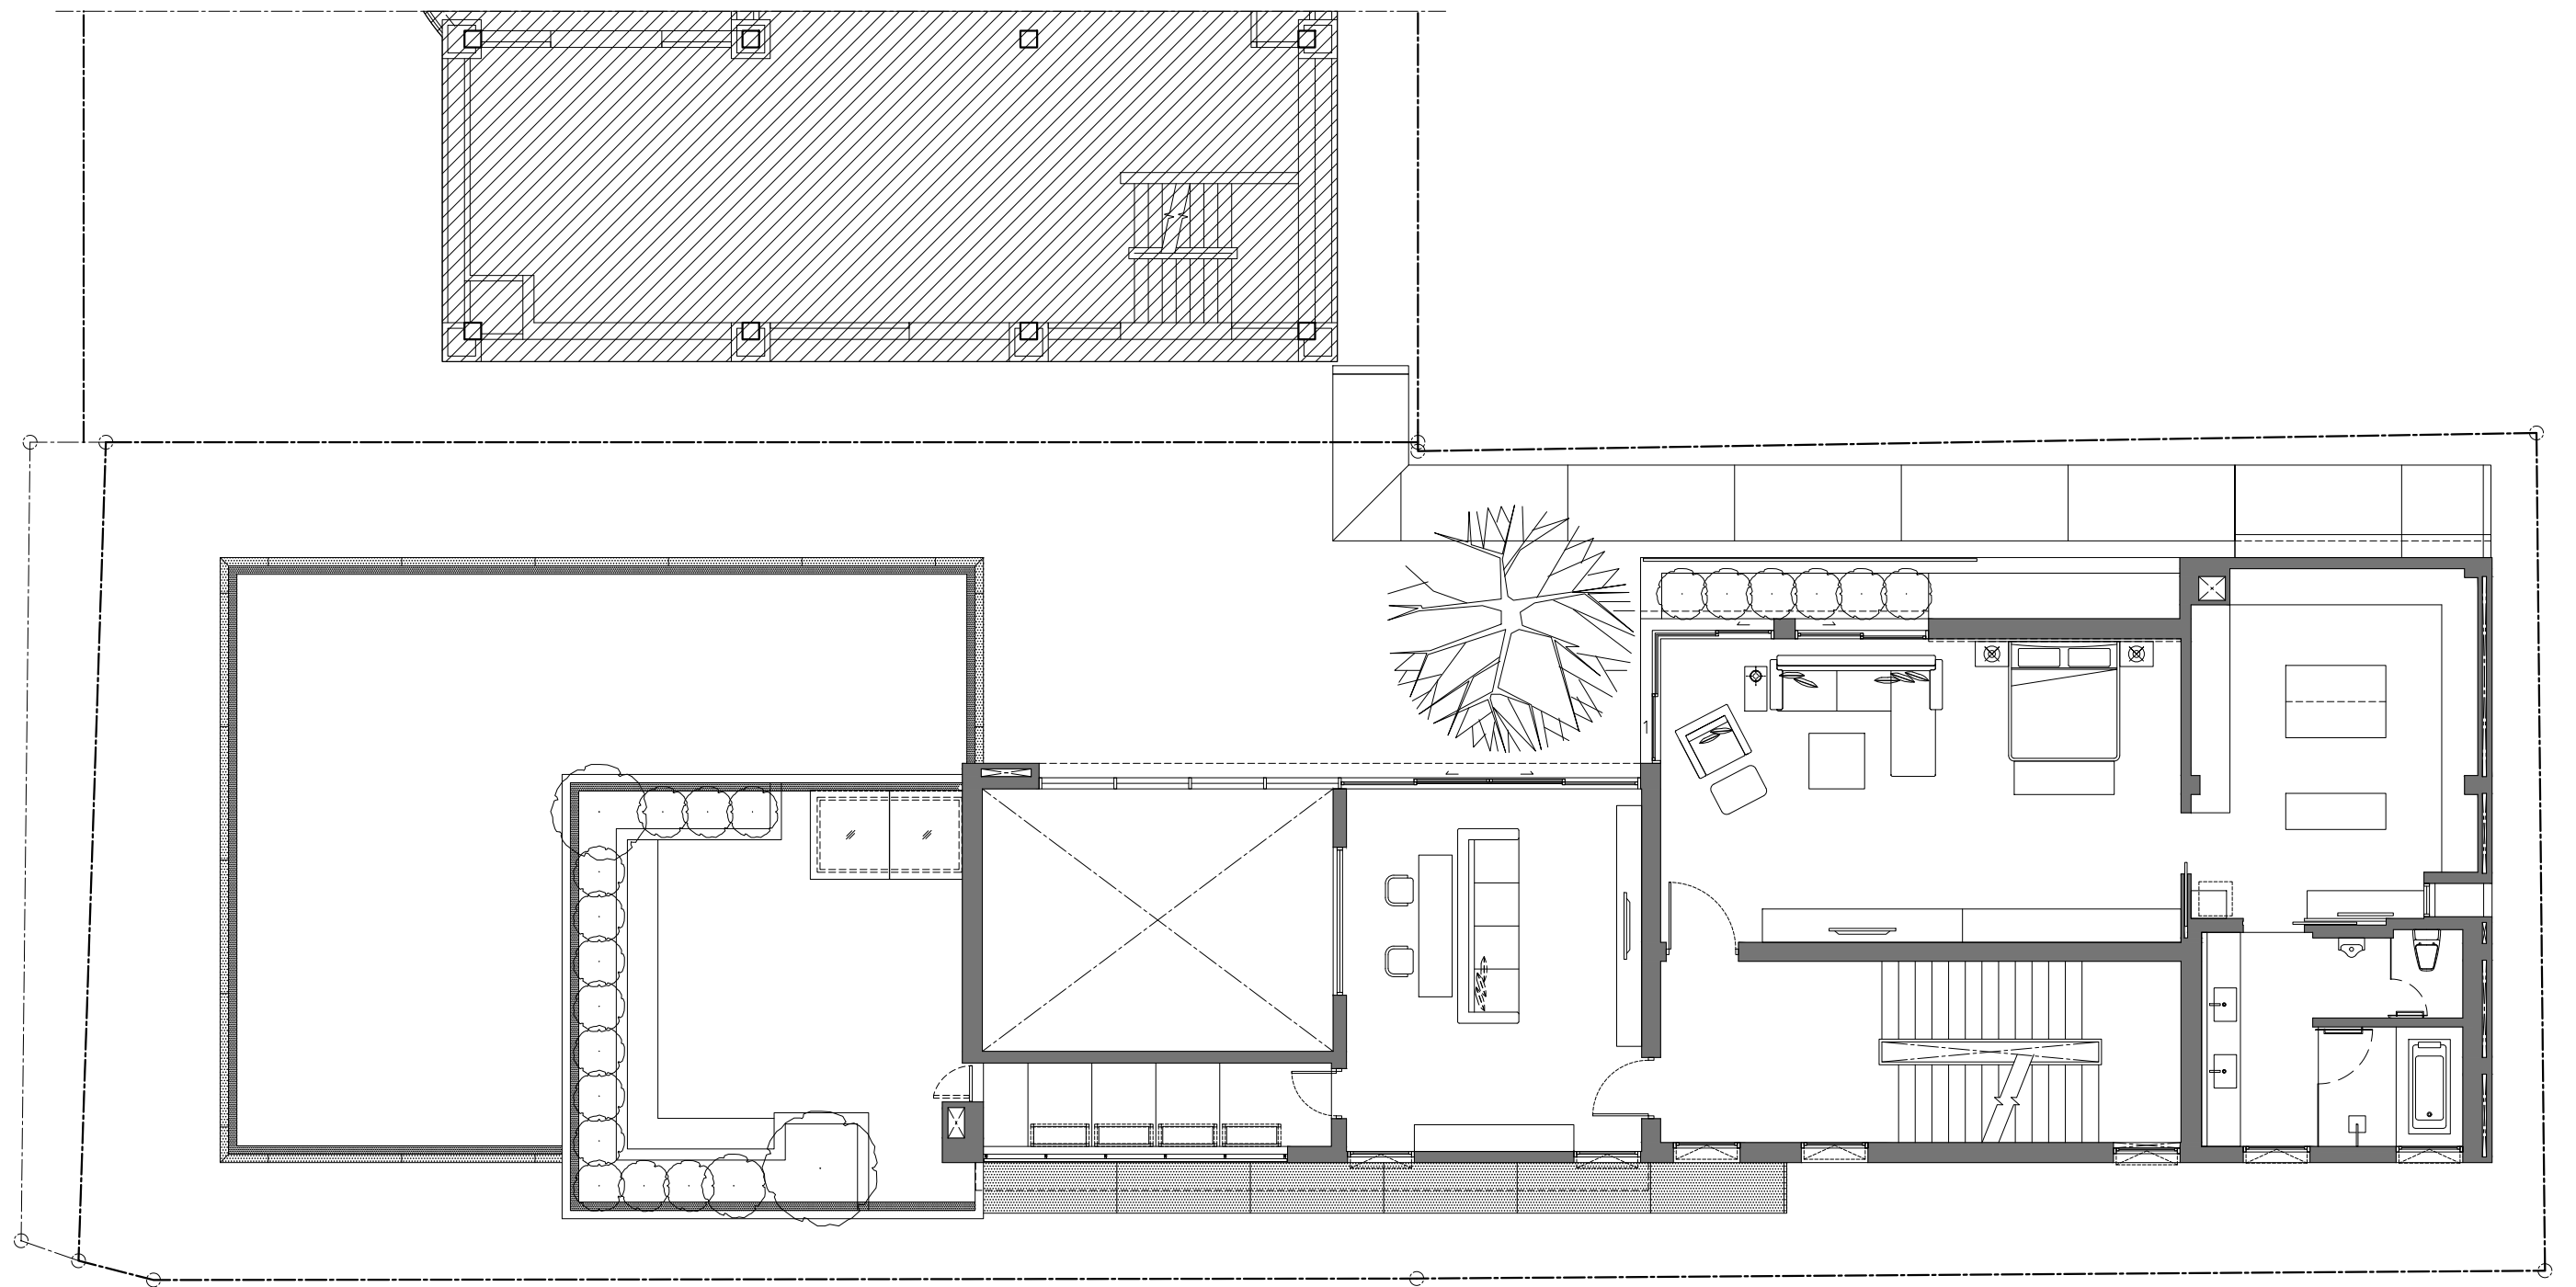


2nd FLOOR PLAN

0 1 2 5m

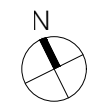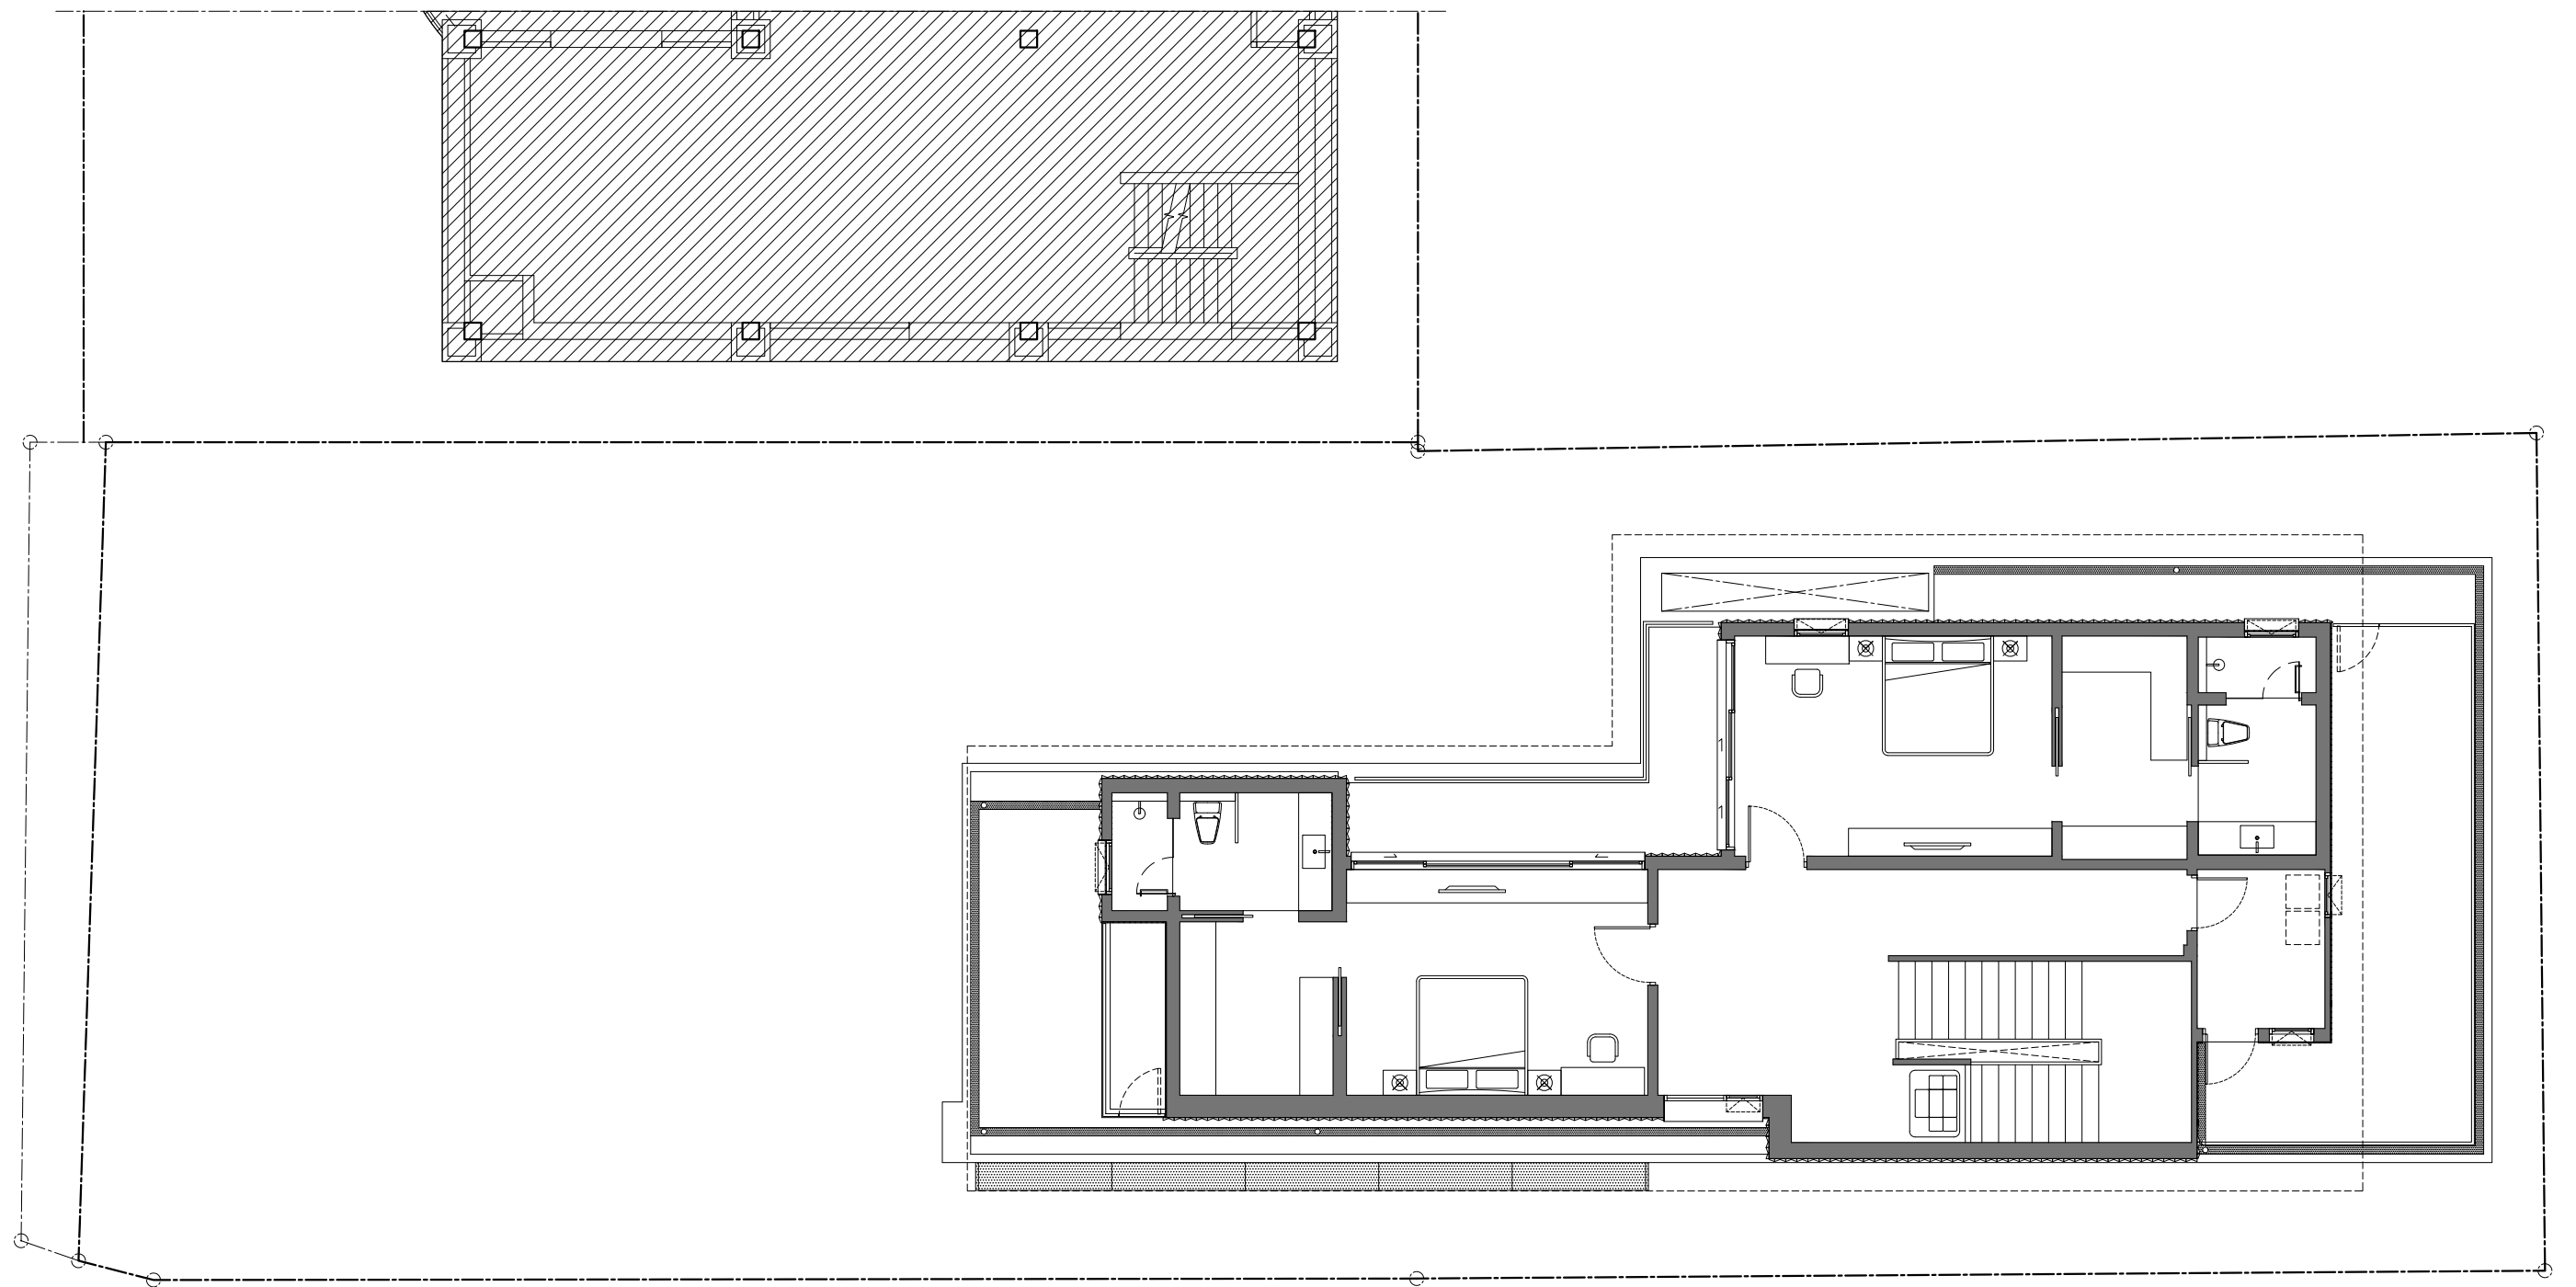


3rd FLOOR PLAN

0 1 2 5m

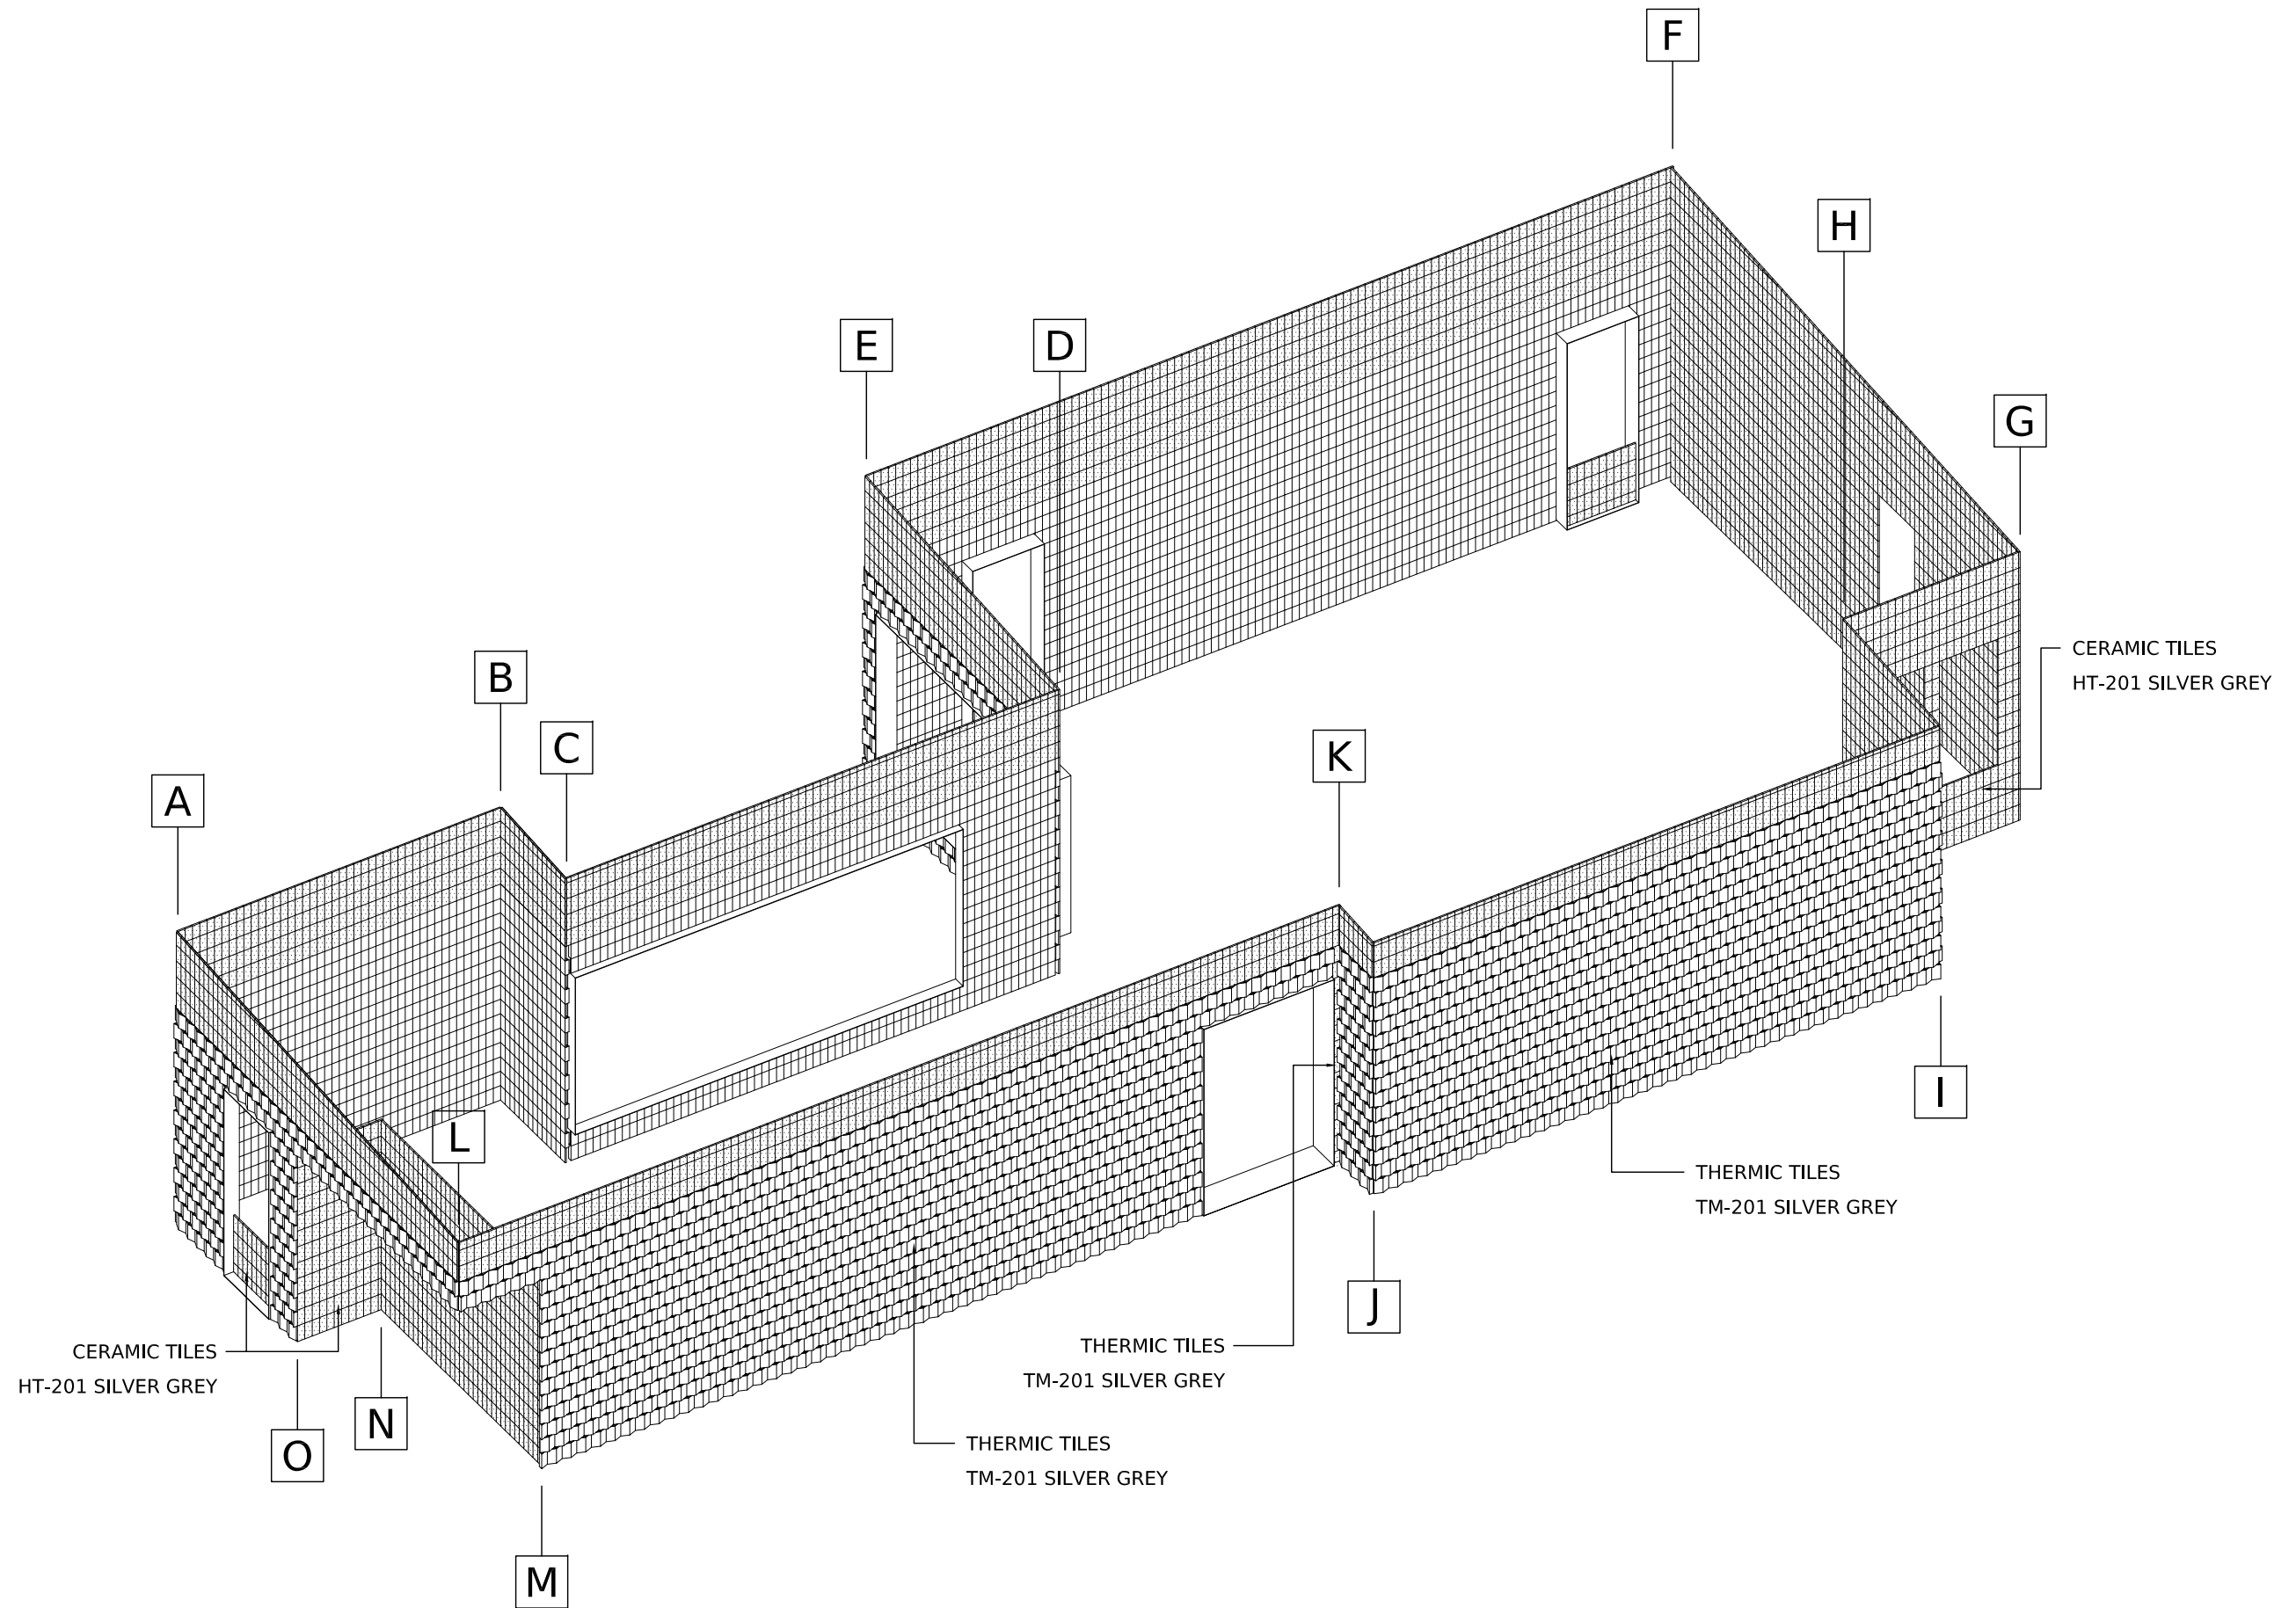


KEY ISOMETRIC FOR INSTALLATION OF THERMIC TILES




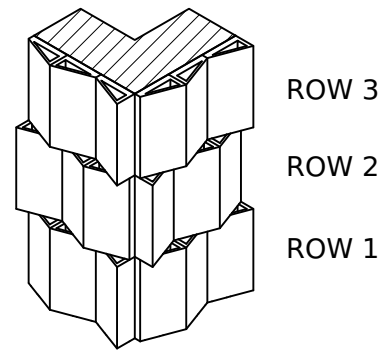


CORNER A, E

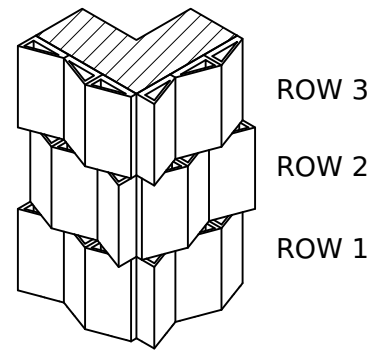


CORNER B

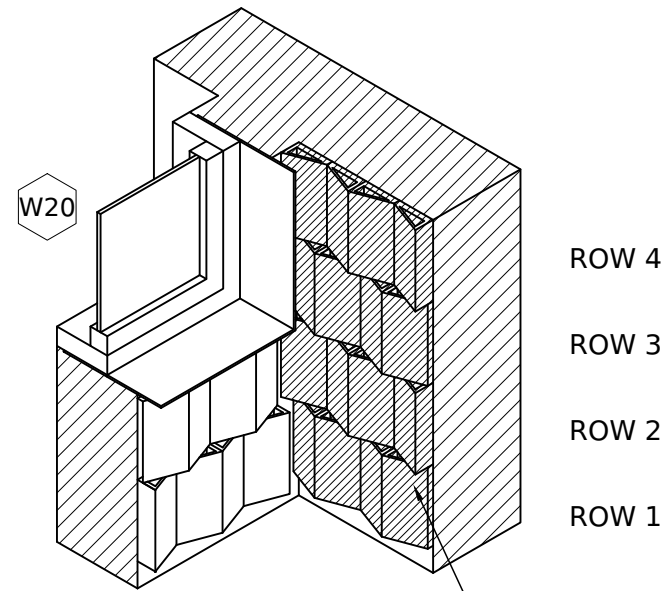


CORNER C

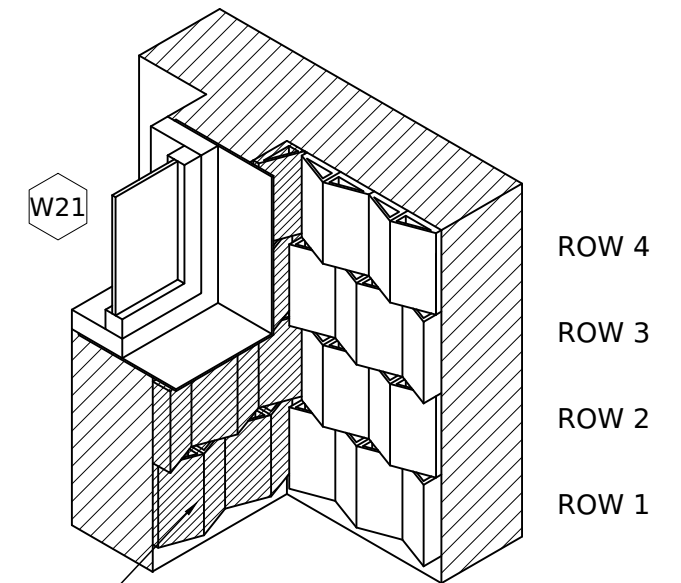


CORNER D

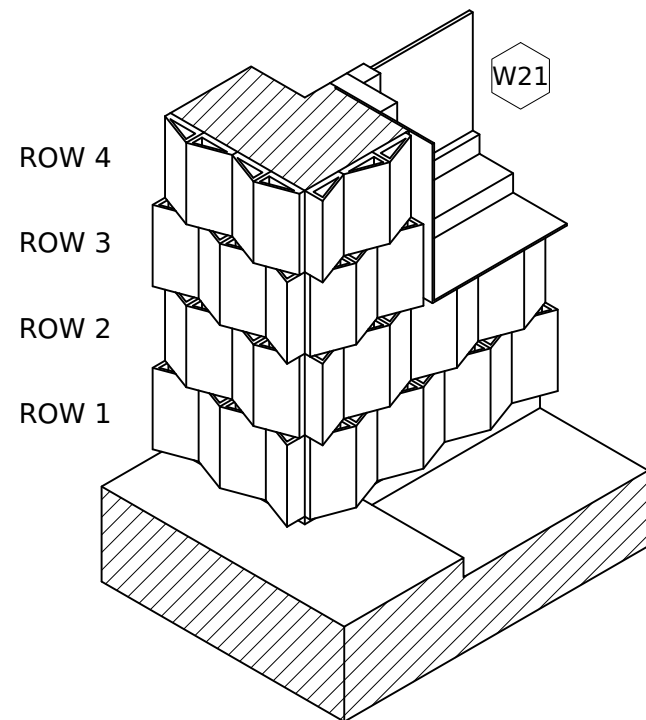

CORNER E

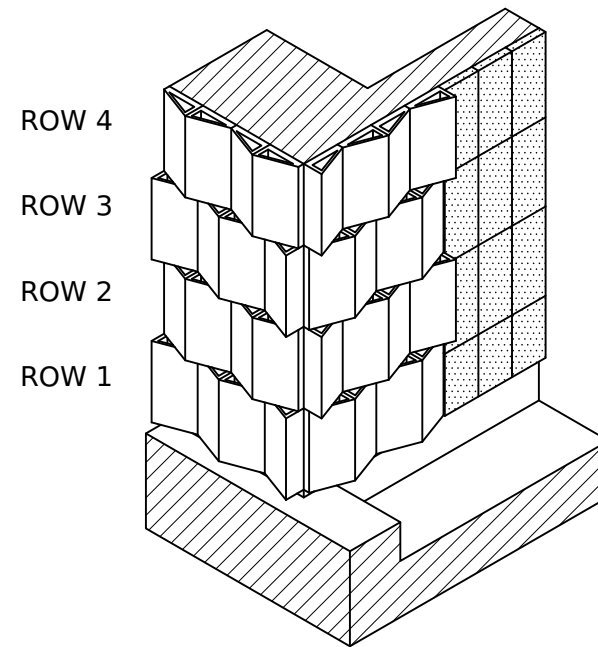

CORNER I

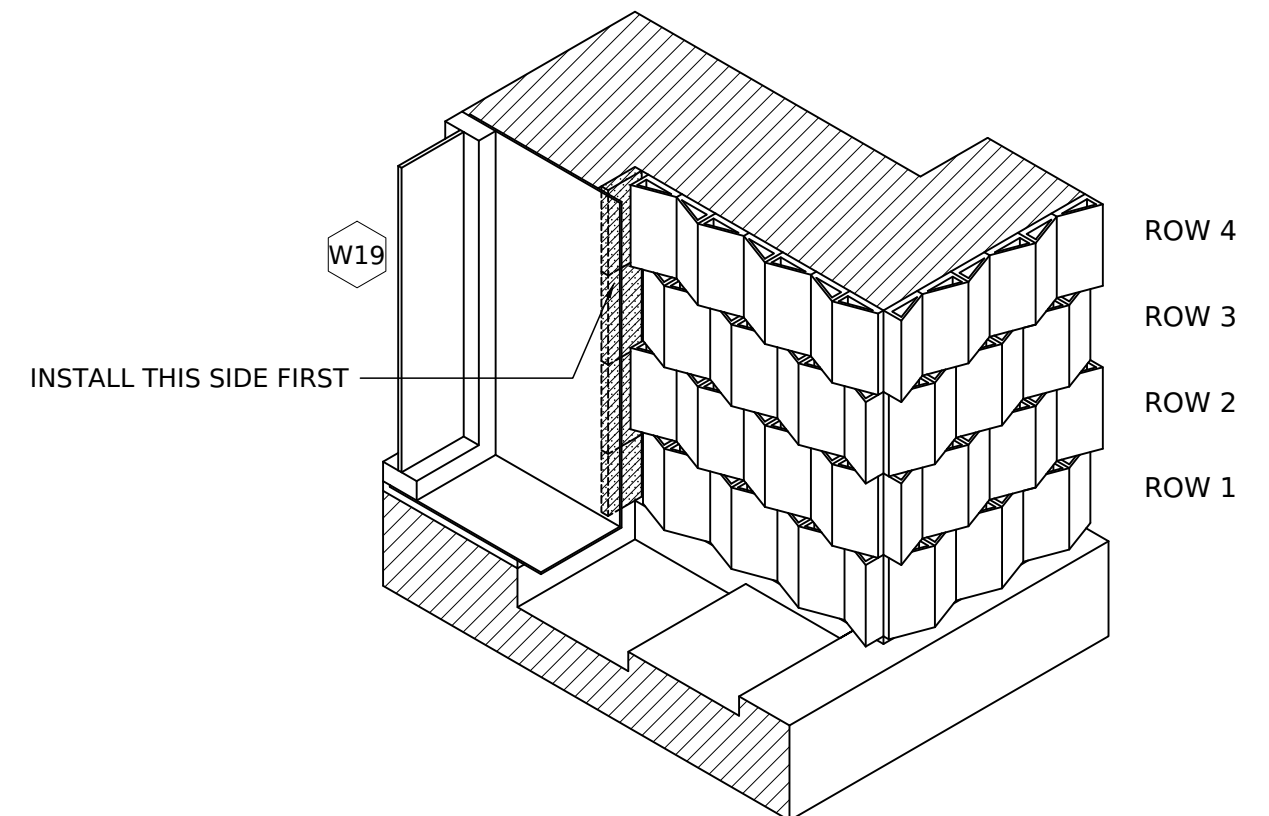

CORNER K

CORNER J