



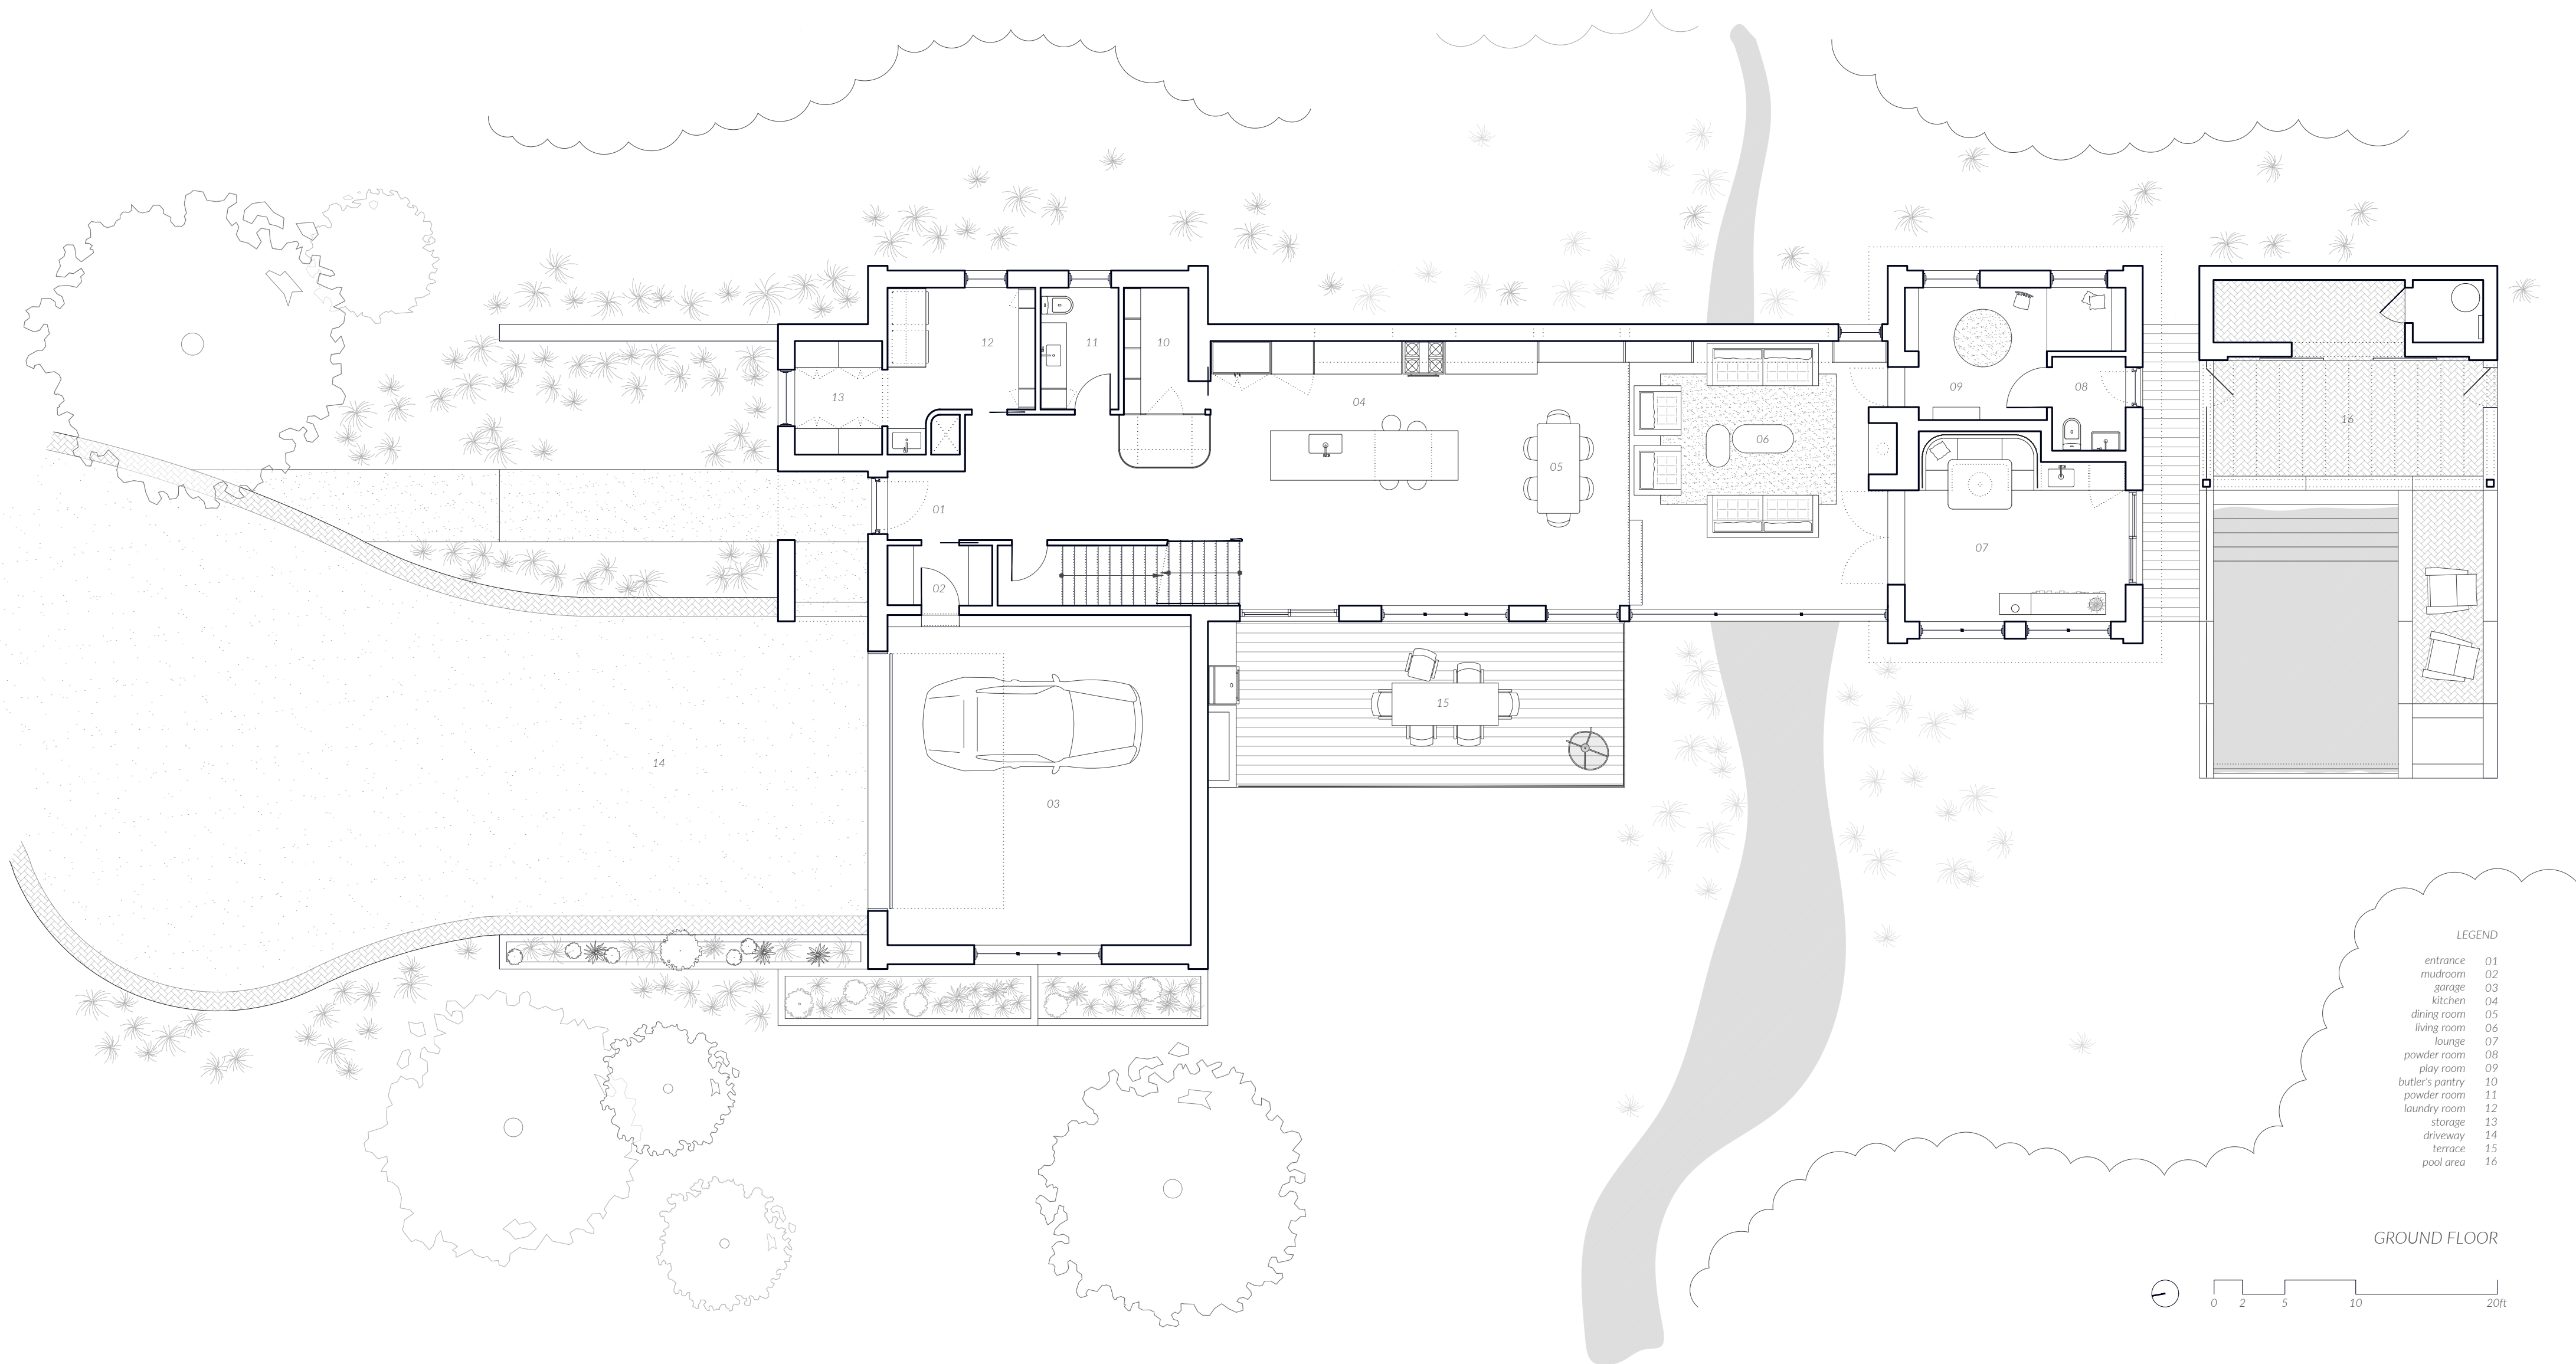

GROUND FLOOR

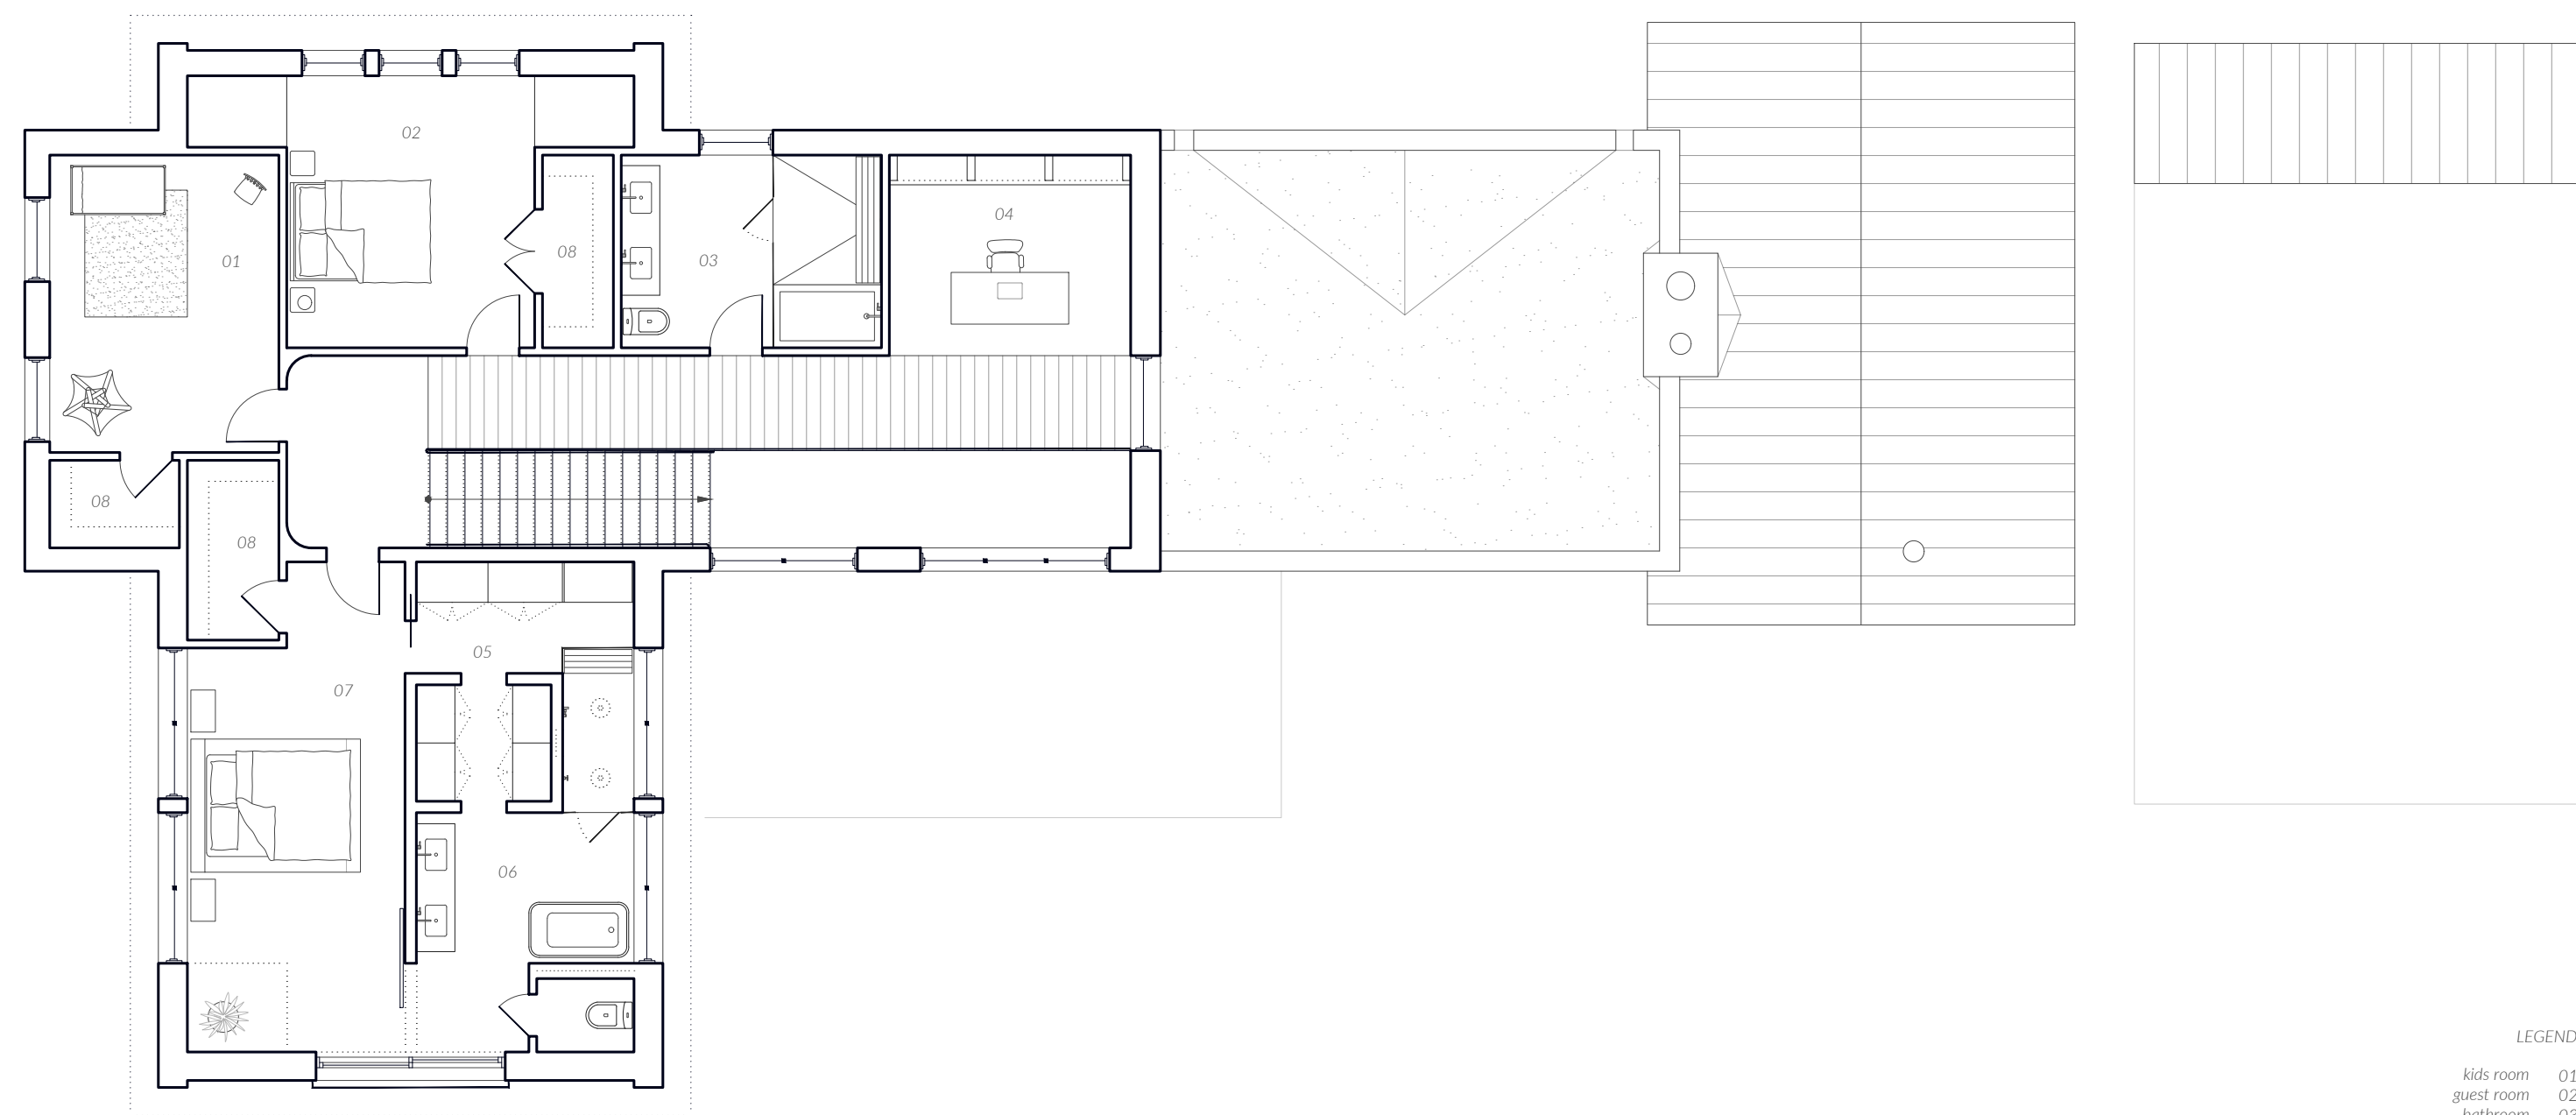

- LEGEND
- kids room 01
  - guest room 02
  - bathroom 03
  - office 04
  - walk-in 05
  - master bathroom 06
  - master bedroom 07
  - storage 08

TOP FLOOR







BOTTOM FLOOR