




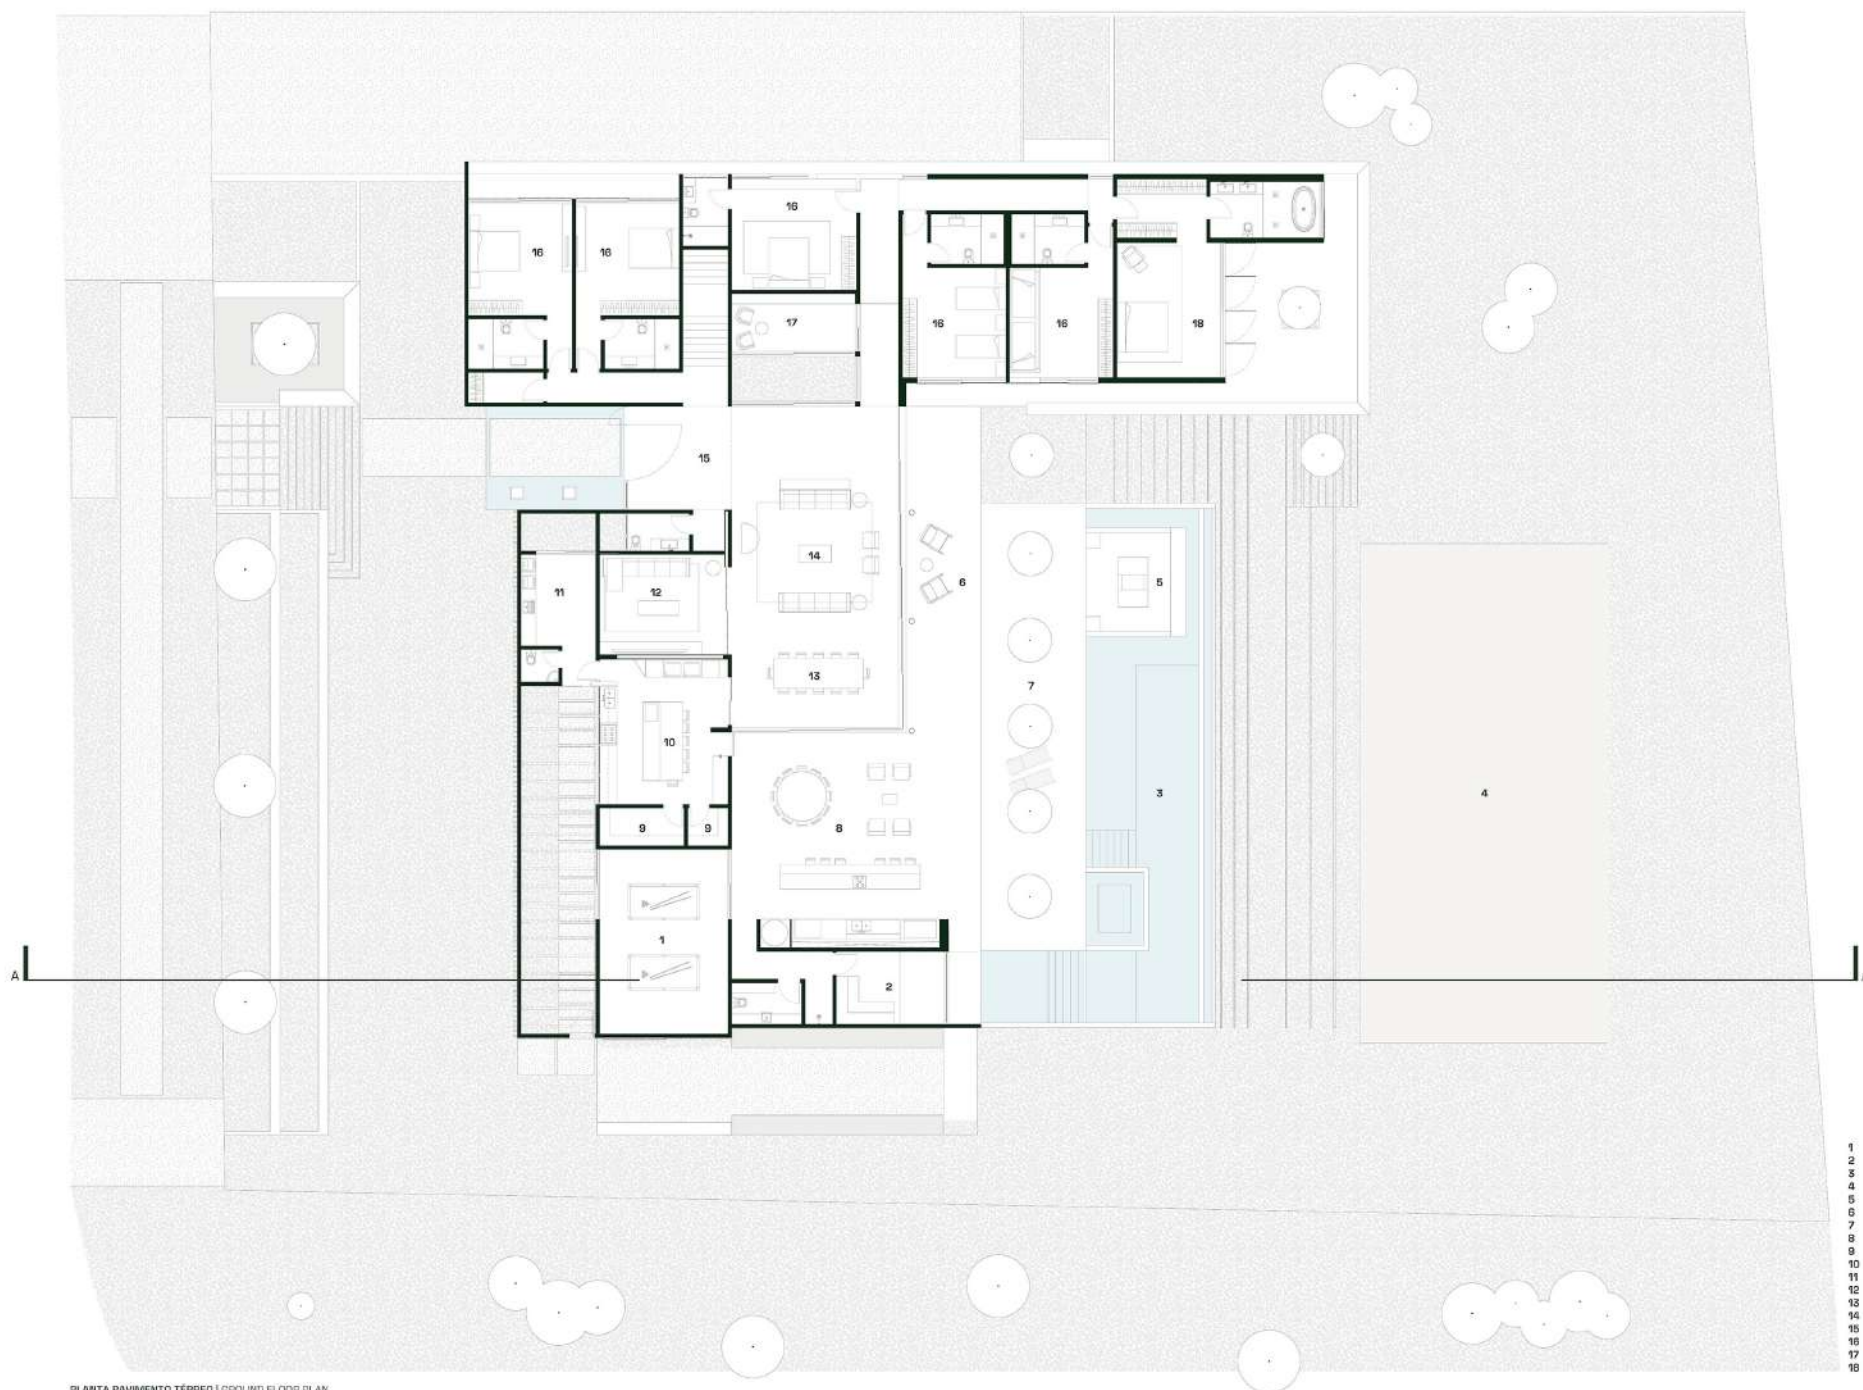

- 1 SALA DE JOGOS | GAME ROOM
- 2 SAUNA | SAUNA
- 3 PISCINA | POOL
- 4 BEACH TENNIS | BEACH TENNIS
- 5 FOGO DE CHÃO | OUTDOOR FIREPLACE
- 6 DECK | DECK
- 7 VARANDA | POOL TERRACE
- 8 ÁREA GOURMET | GOURMET AREA
- 9 DESPENSA | PANTRY
- 10 COZINHA | KITCHEN
- 11 ÁREA DE SERVIÇO | LAUNDRY ROOM
- 12 SALA DE TV | TV ROOM
- 13 SALA DE JANTAR | DINING ROOM
- 14 SALA DE ESTAR | LIVING ROOM
- 15 HALL | HALL
- 16 SUÍTE | SUITE
- 17 ADEGA | WINE CELLAR
- 18 SUÍTE MASTER | MASTER SUITE

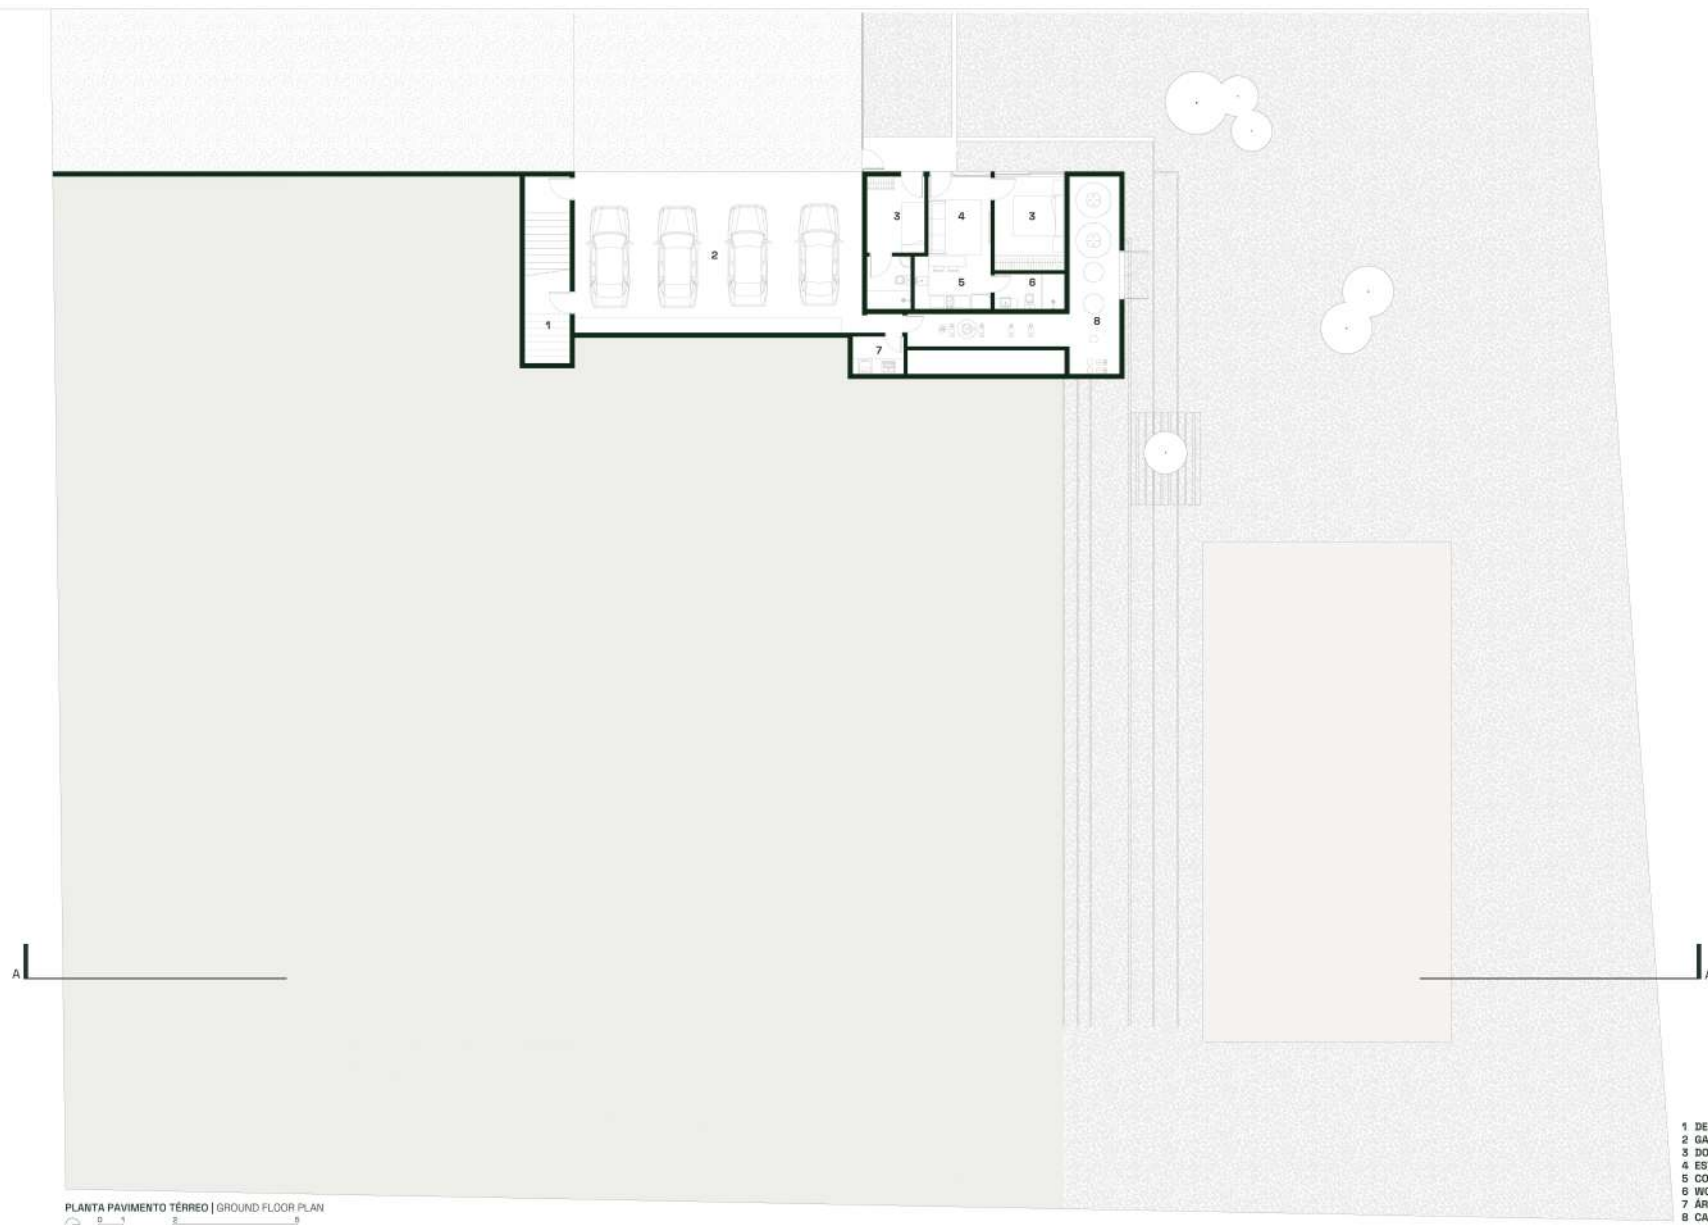

PLANTA PAVIMENTO TÉRREO | GROUND FLOOR PLAN

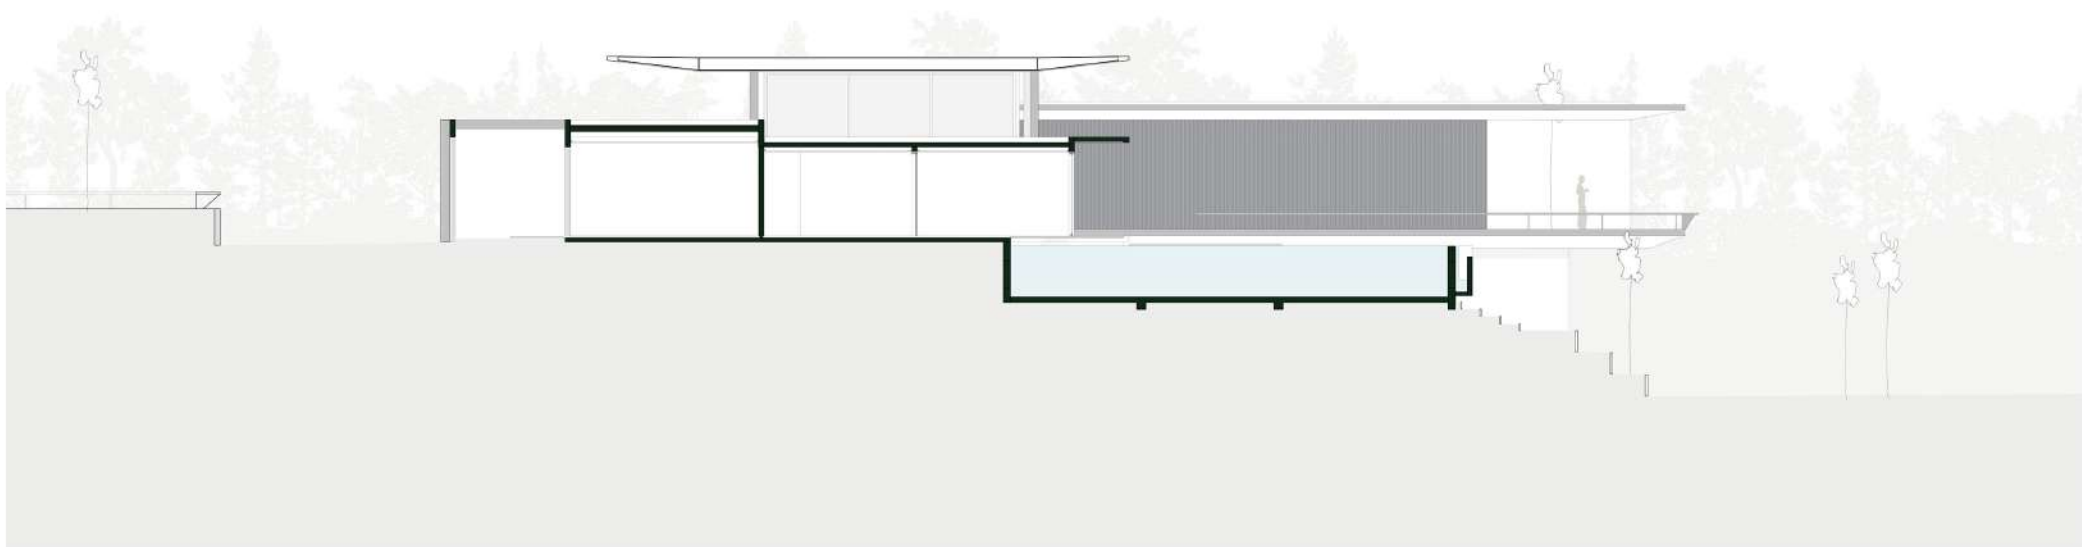

DDTE AA | SECTION AA

