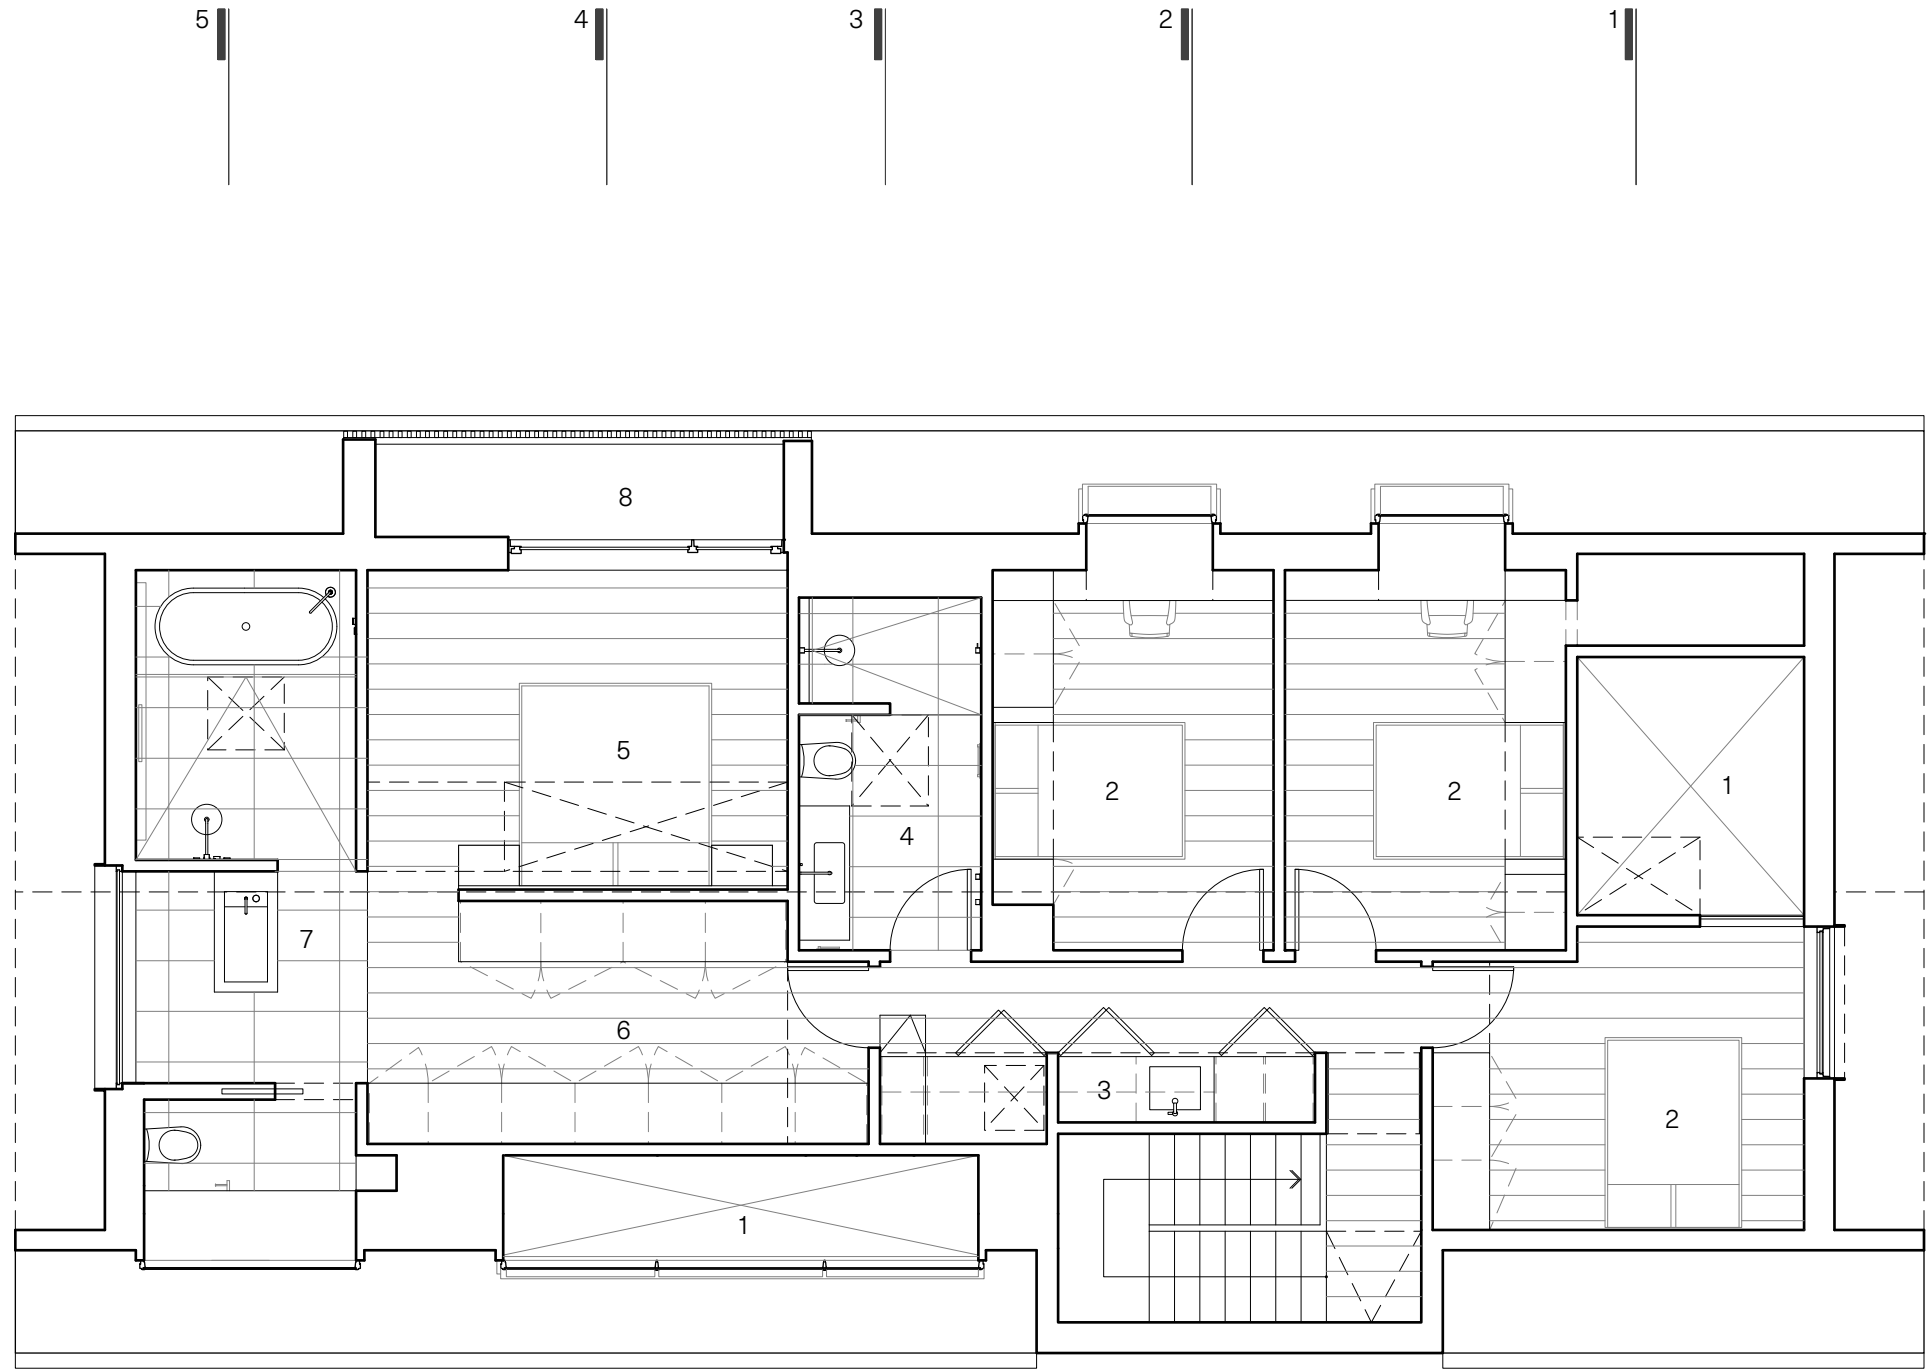


- 1 OPEN TO BELOW
- 2 BEDROOM
- 3 LAUNDRY ROOM
- 4 BATHROOM
- 5 PRIMARY BEDROOM
- 6 PRIMARY CLOSET
- 7 PRIMARY BATHROOM
- 8 BALCONY