





0.1 The Location of the Project in the Country

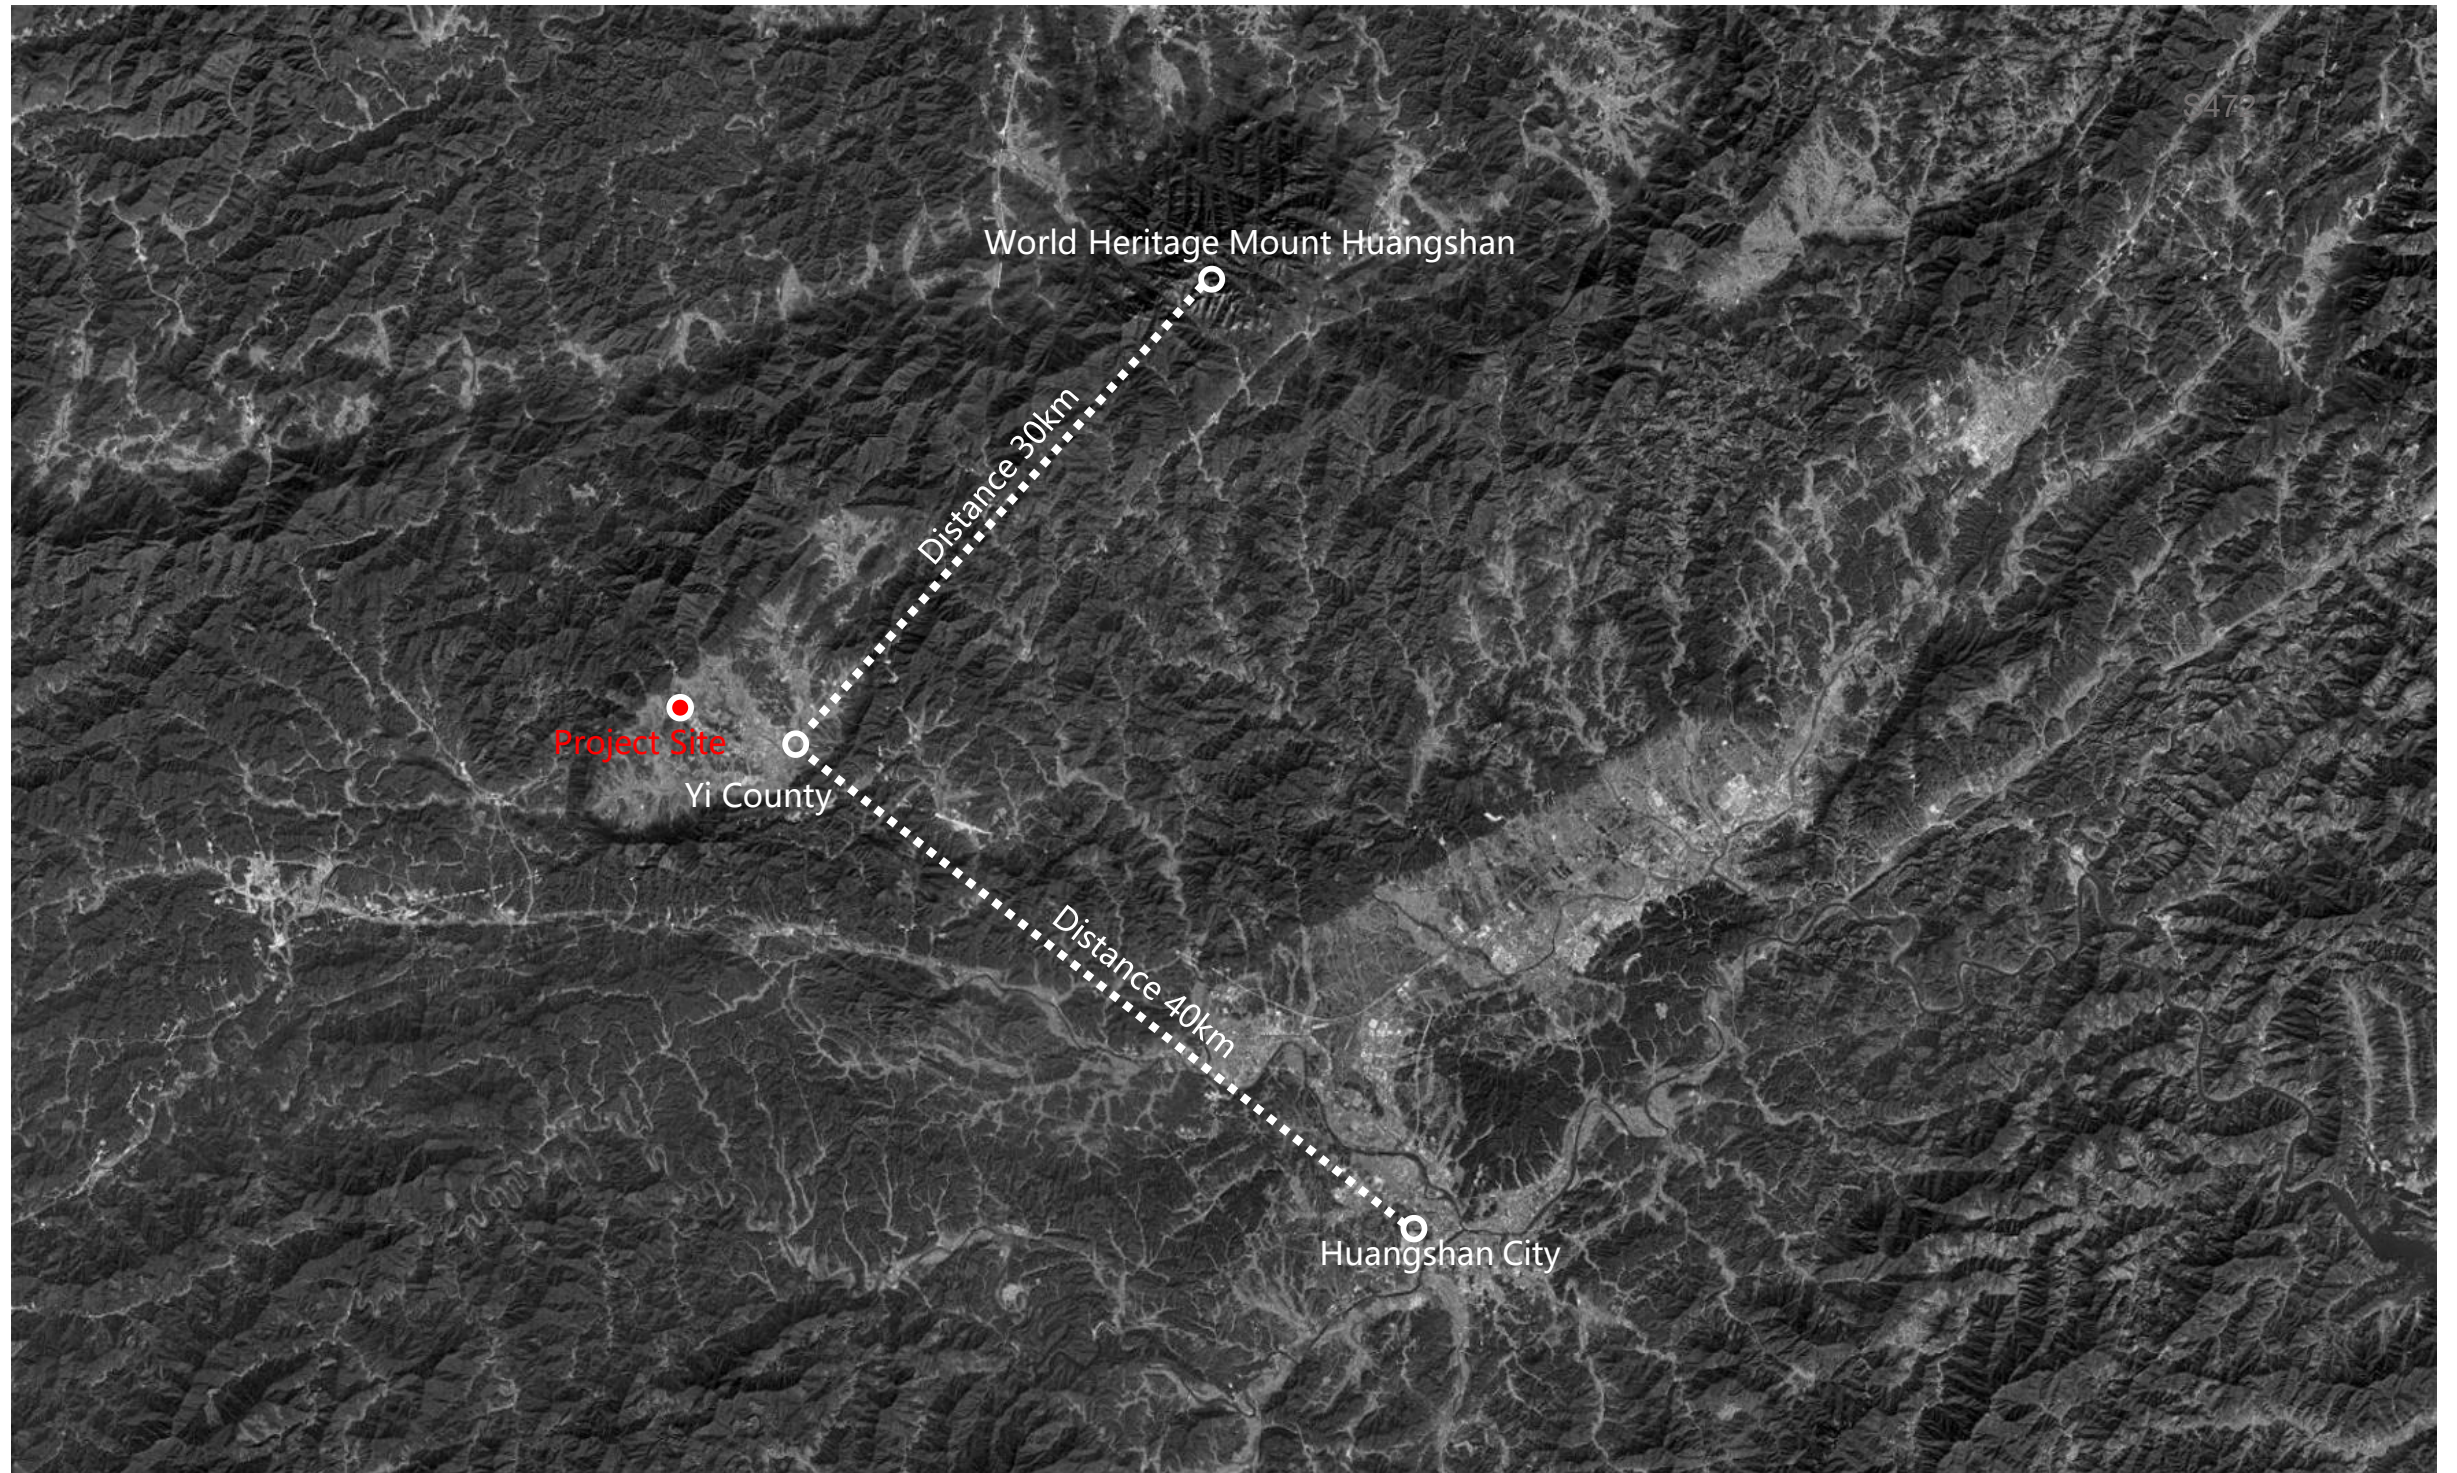

0.2 The Location of the Project in the City

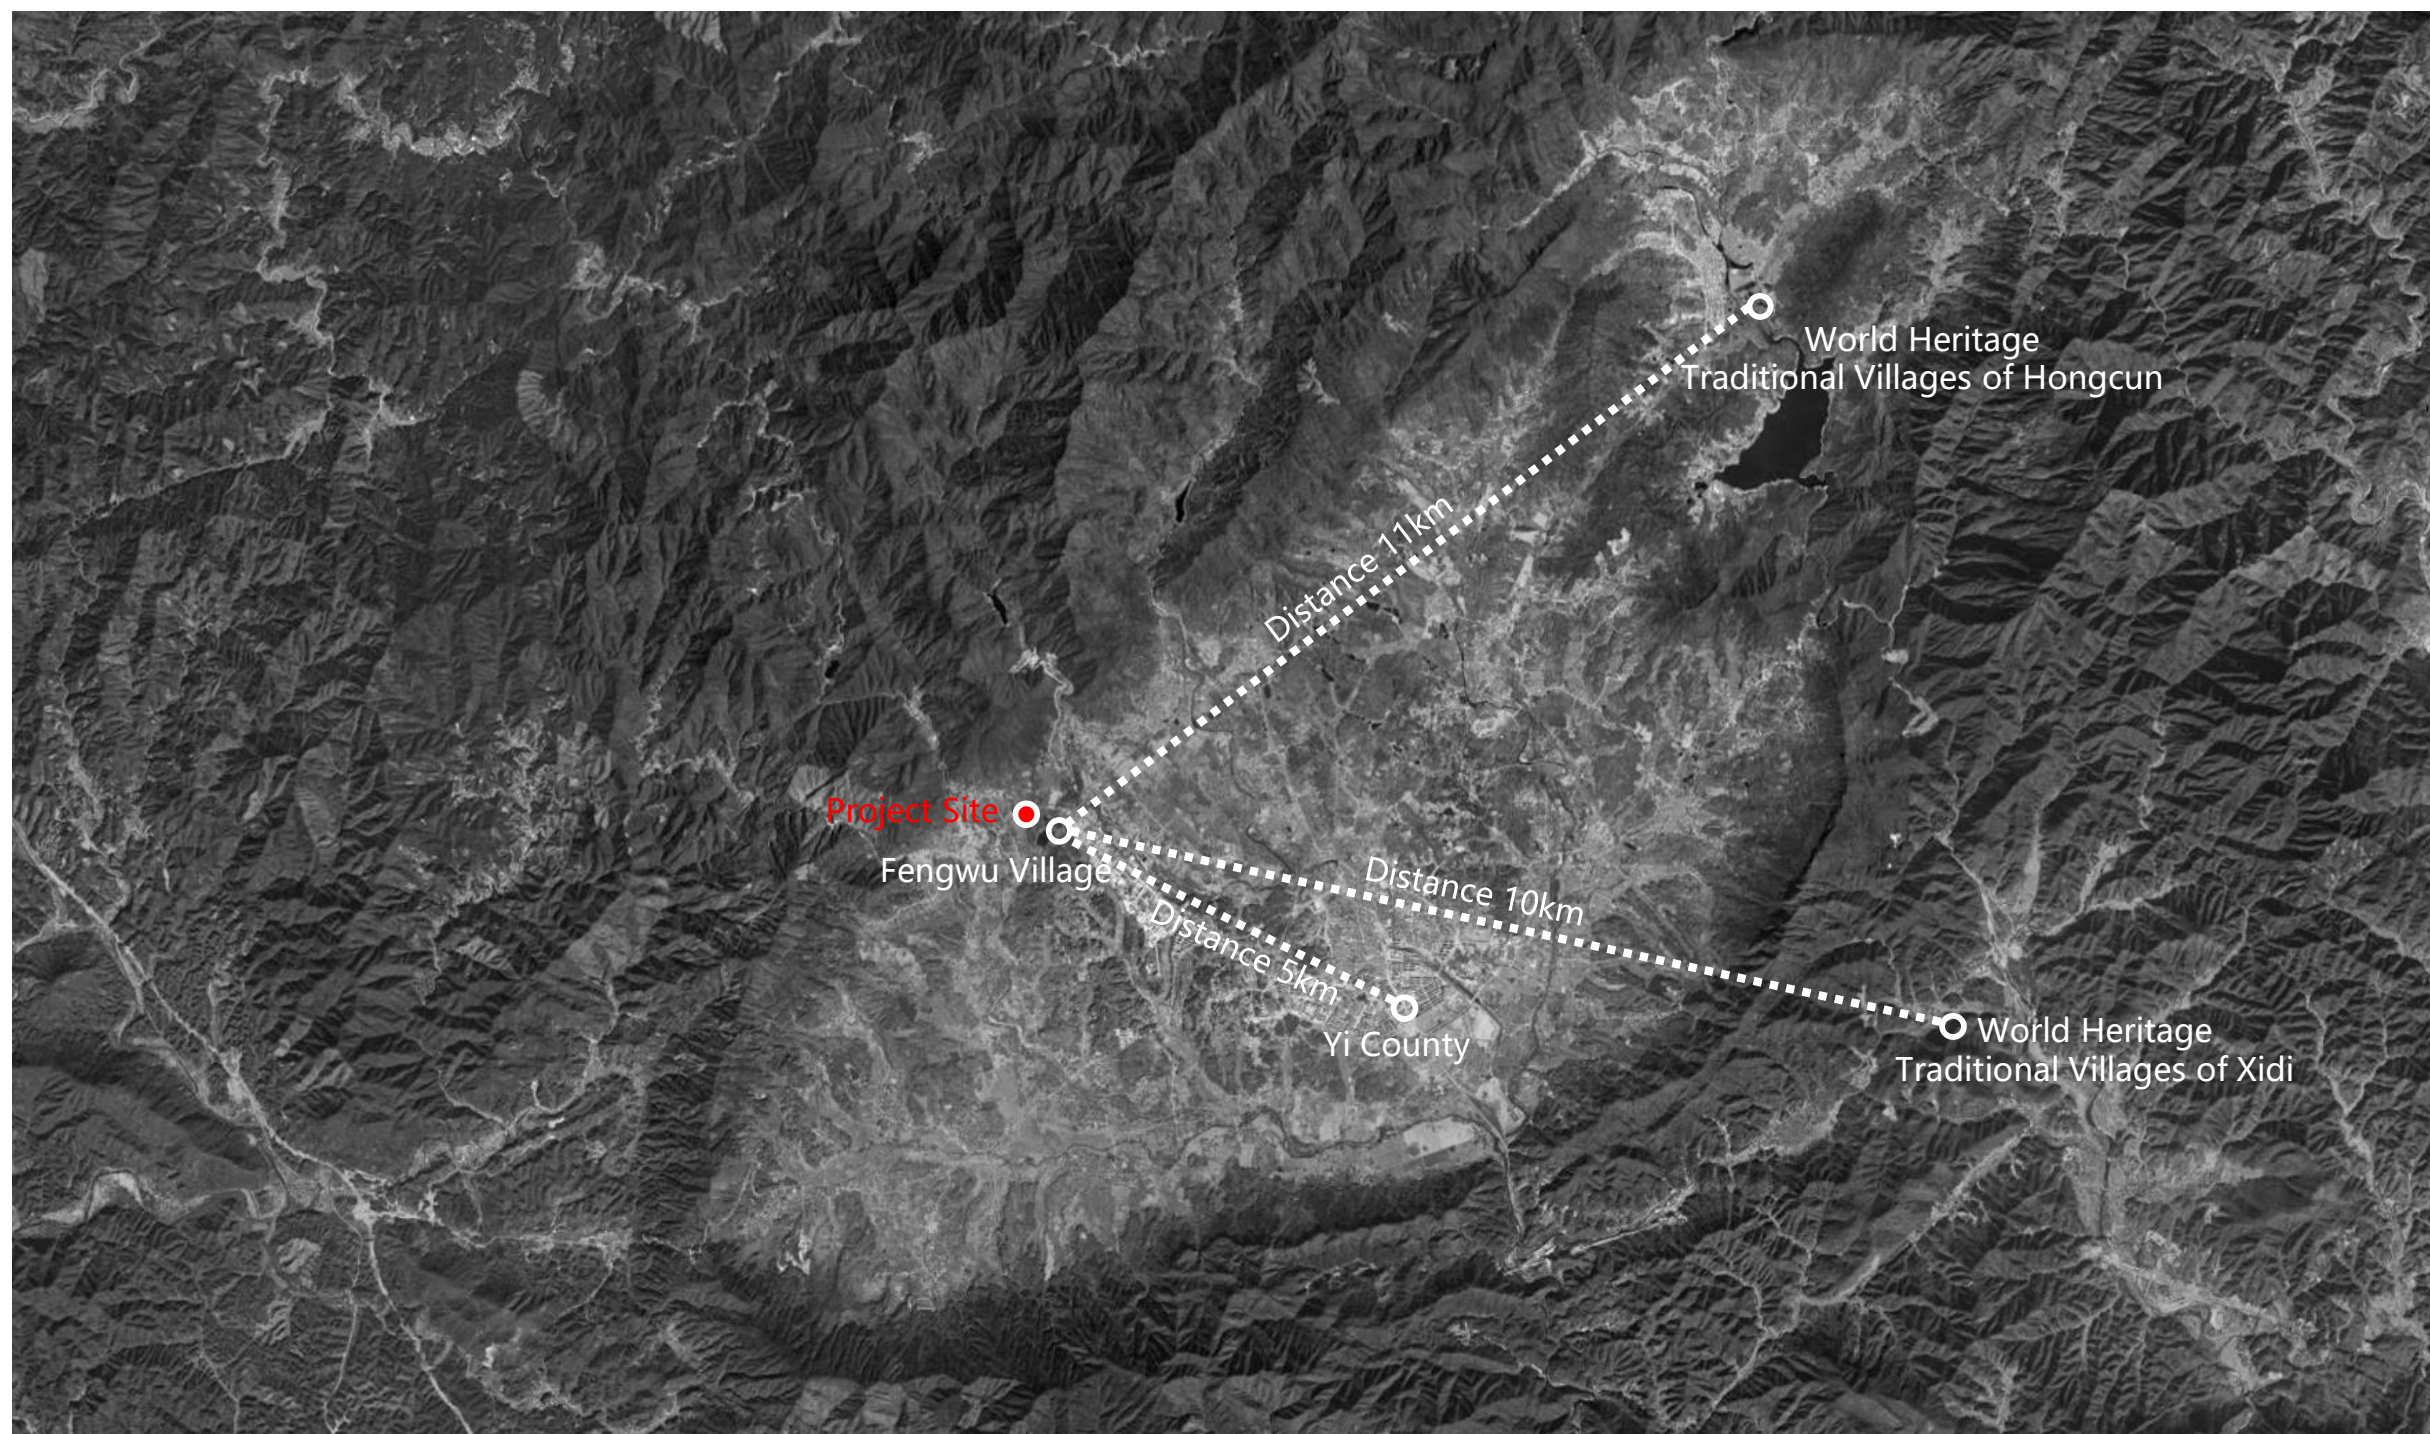

0.3 The Location of the Project in the County



① The Rural Memory Museum

0.4 The Location of the Project in the Fengwu Village Community




1.1 Site Plan Before Project Construction




1.2 Site Plan of Fengwu Ji's Rural Acupuncture Revitalization



2.1 Site Plan of The Rural Memory Museum

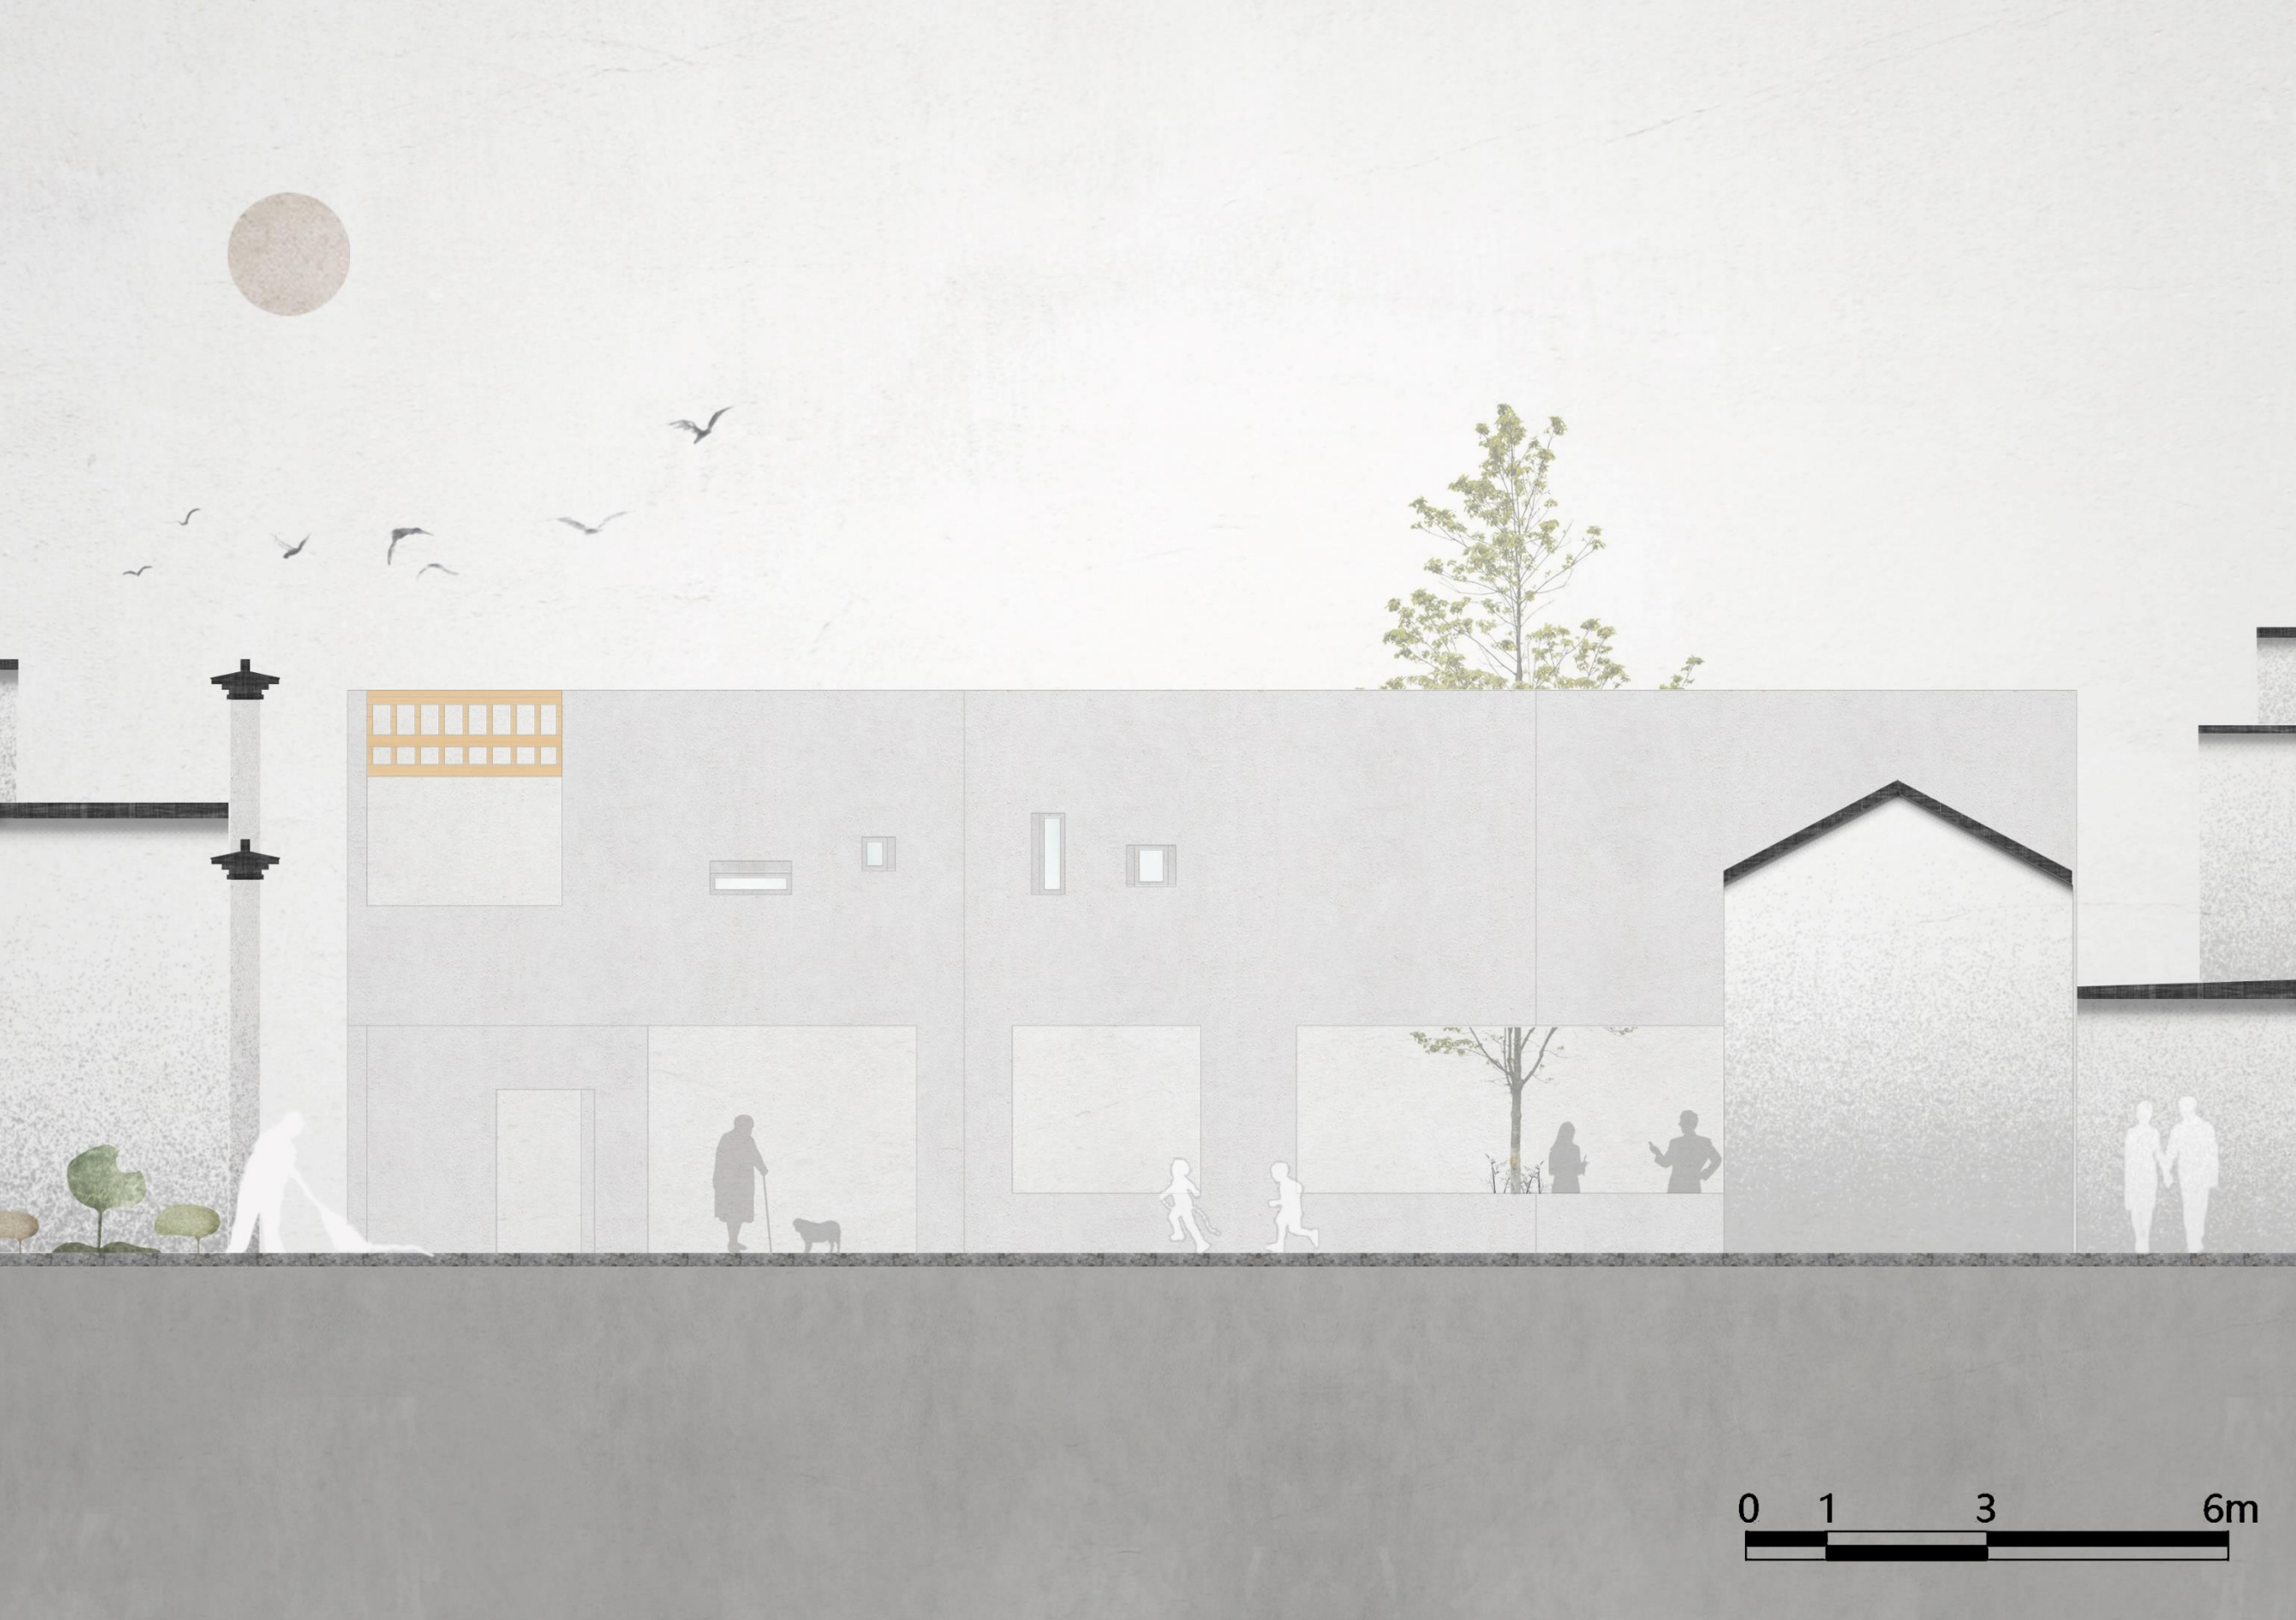

2.2 South Elevation of The Rural Memory Museum

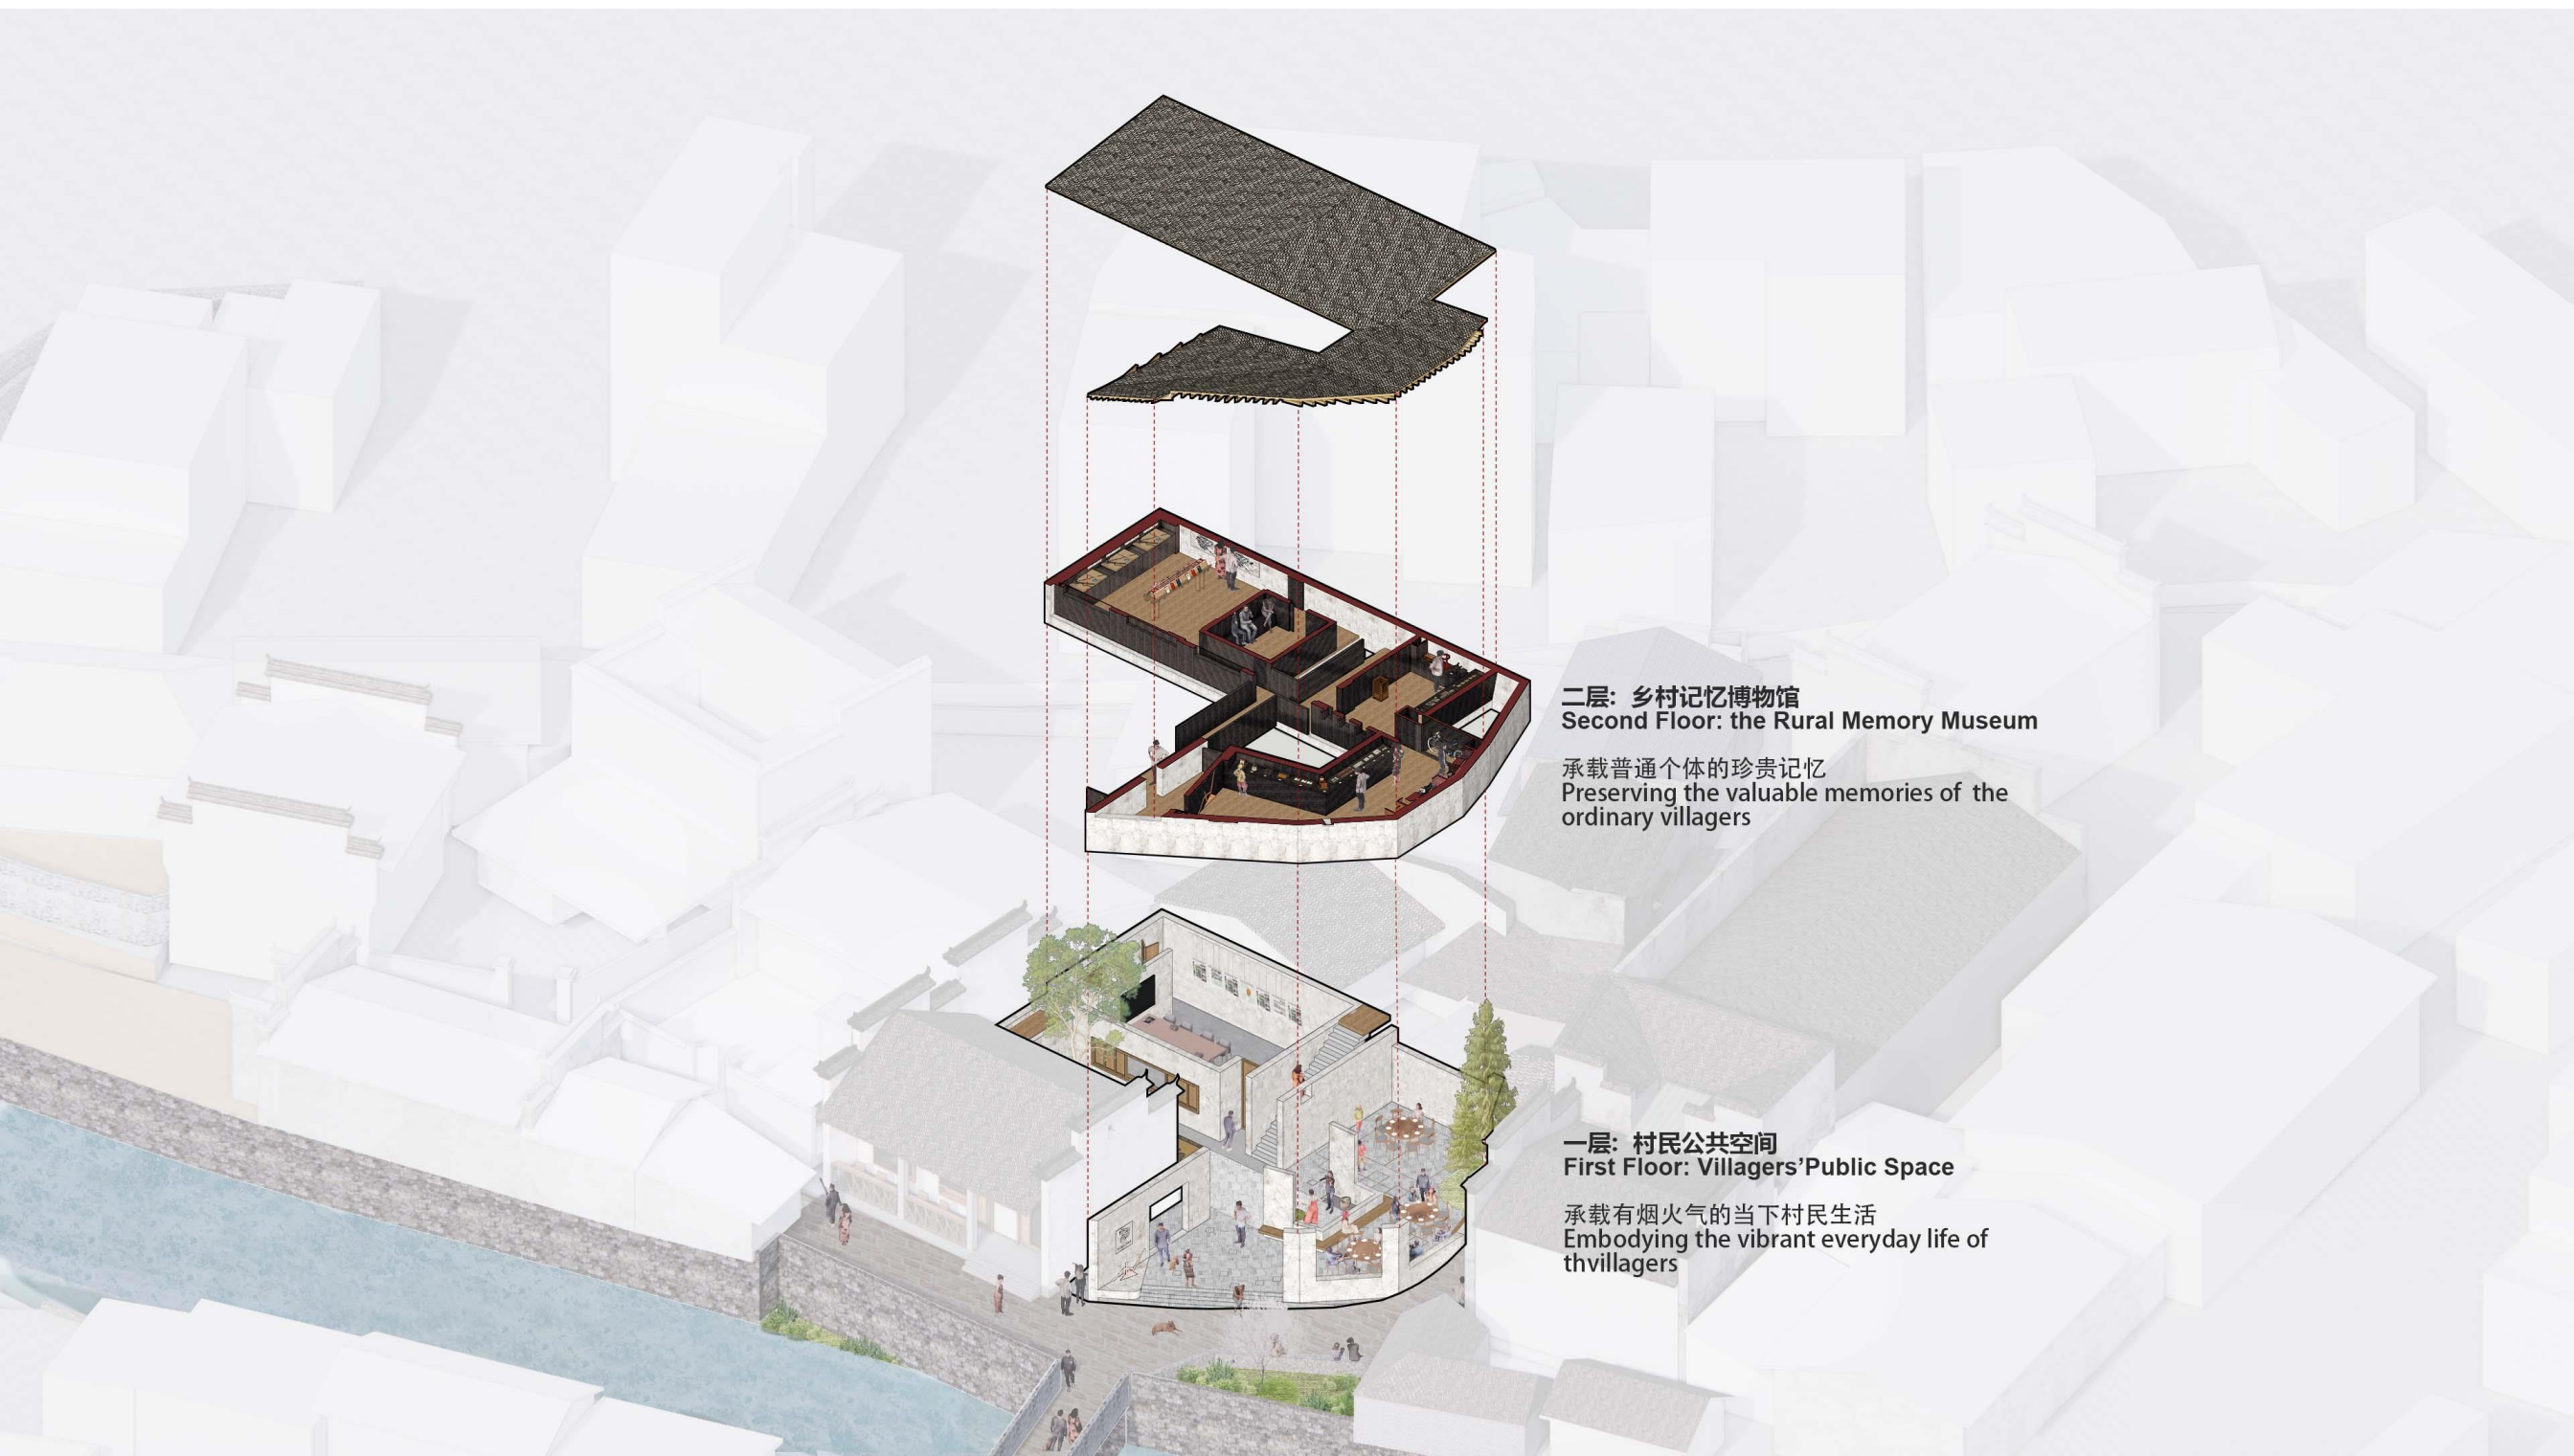

二层: 乡村记忆博物馆
Second Floor: the Rural Memory Museum

承载普通个体的珍贵记忆
Preserving the valuable memories of the
ordinary villagers


一层: 村民公共空间
First Floor: Villagers' Public Space

承载有烟火气的当下村民生活
Embodying the vibrant everyday life of
thvillagers


2.3 Exploded Axonometric of Rural Memory Museum



2.4 Axonometric Drawing of The Exhibition Hall

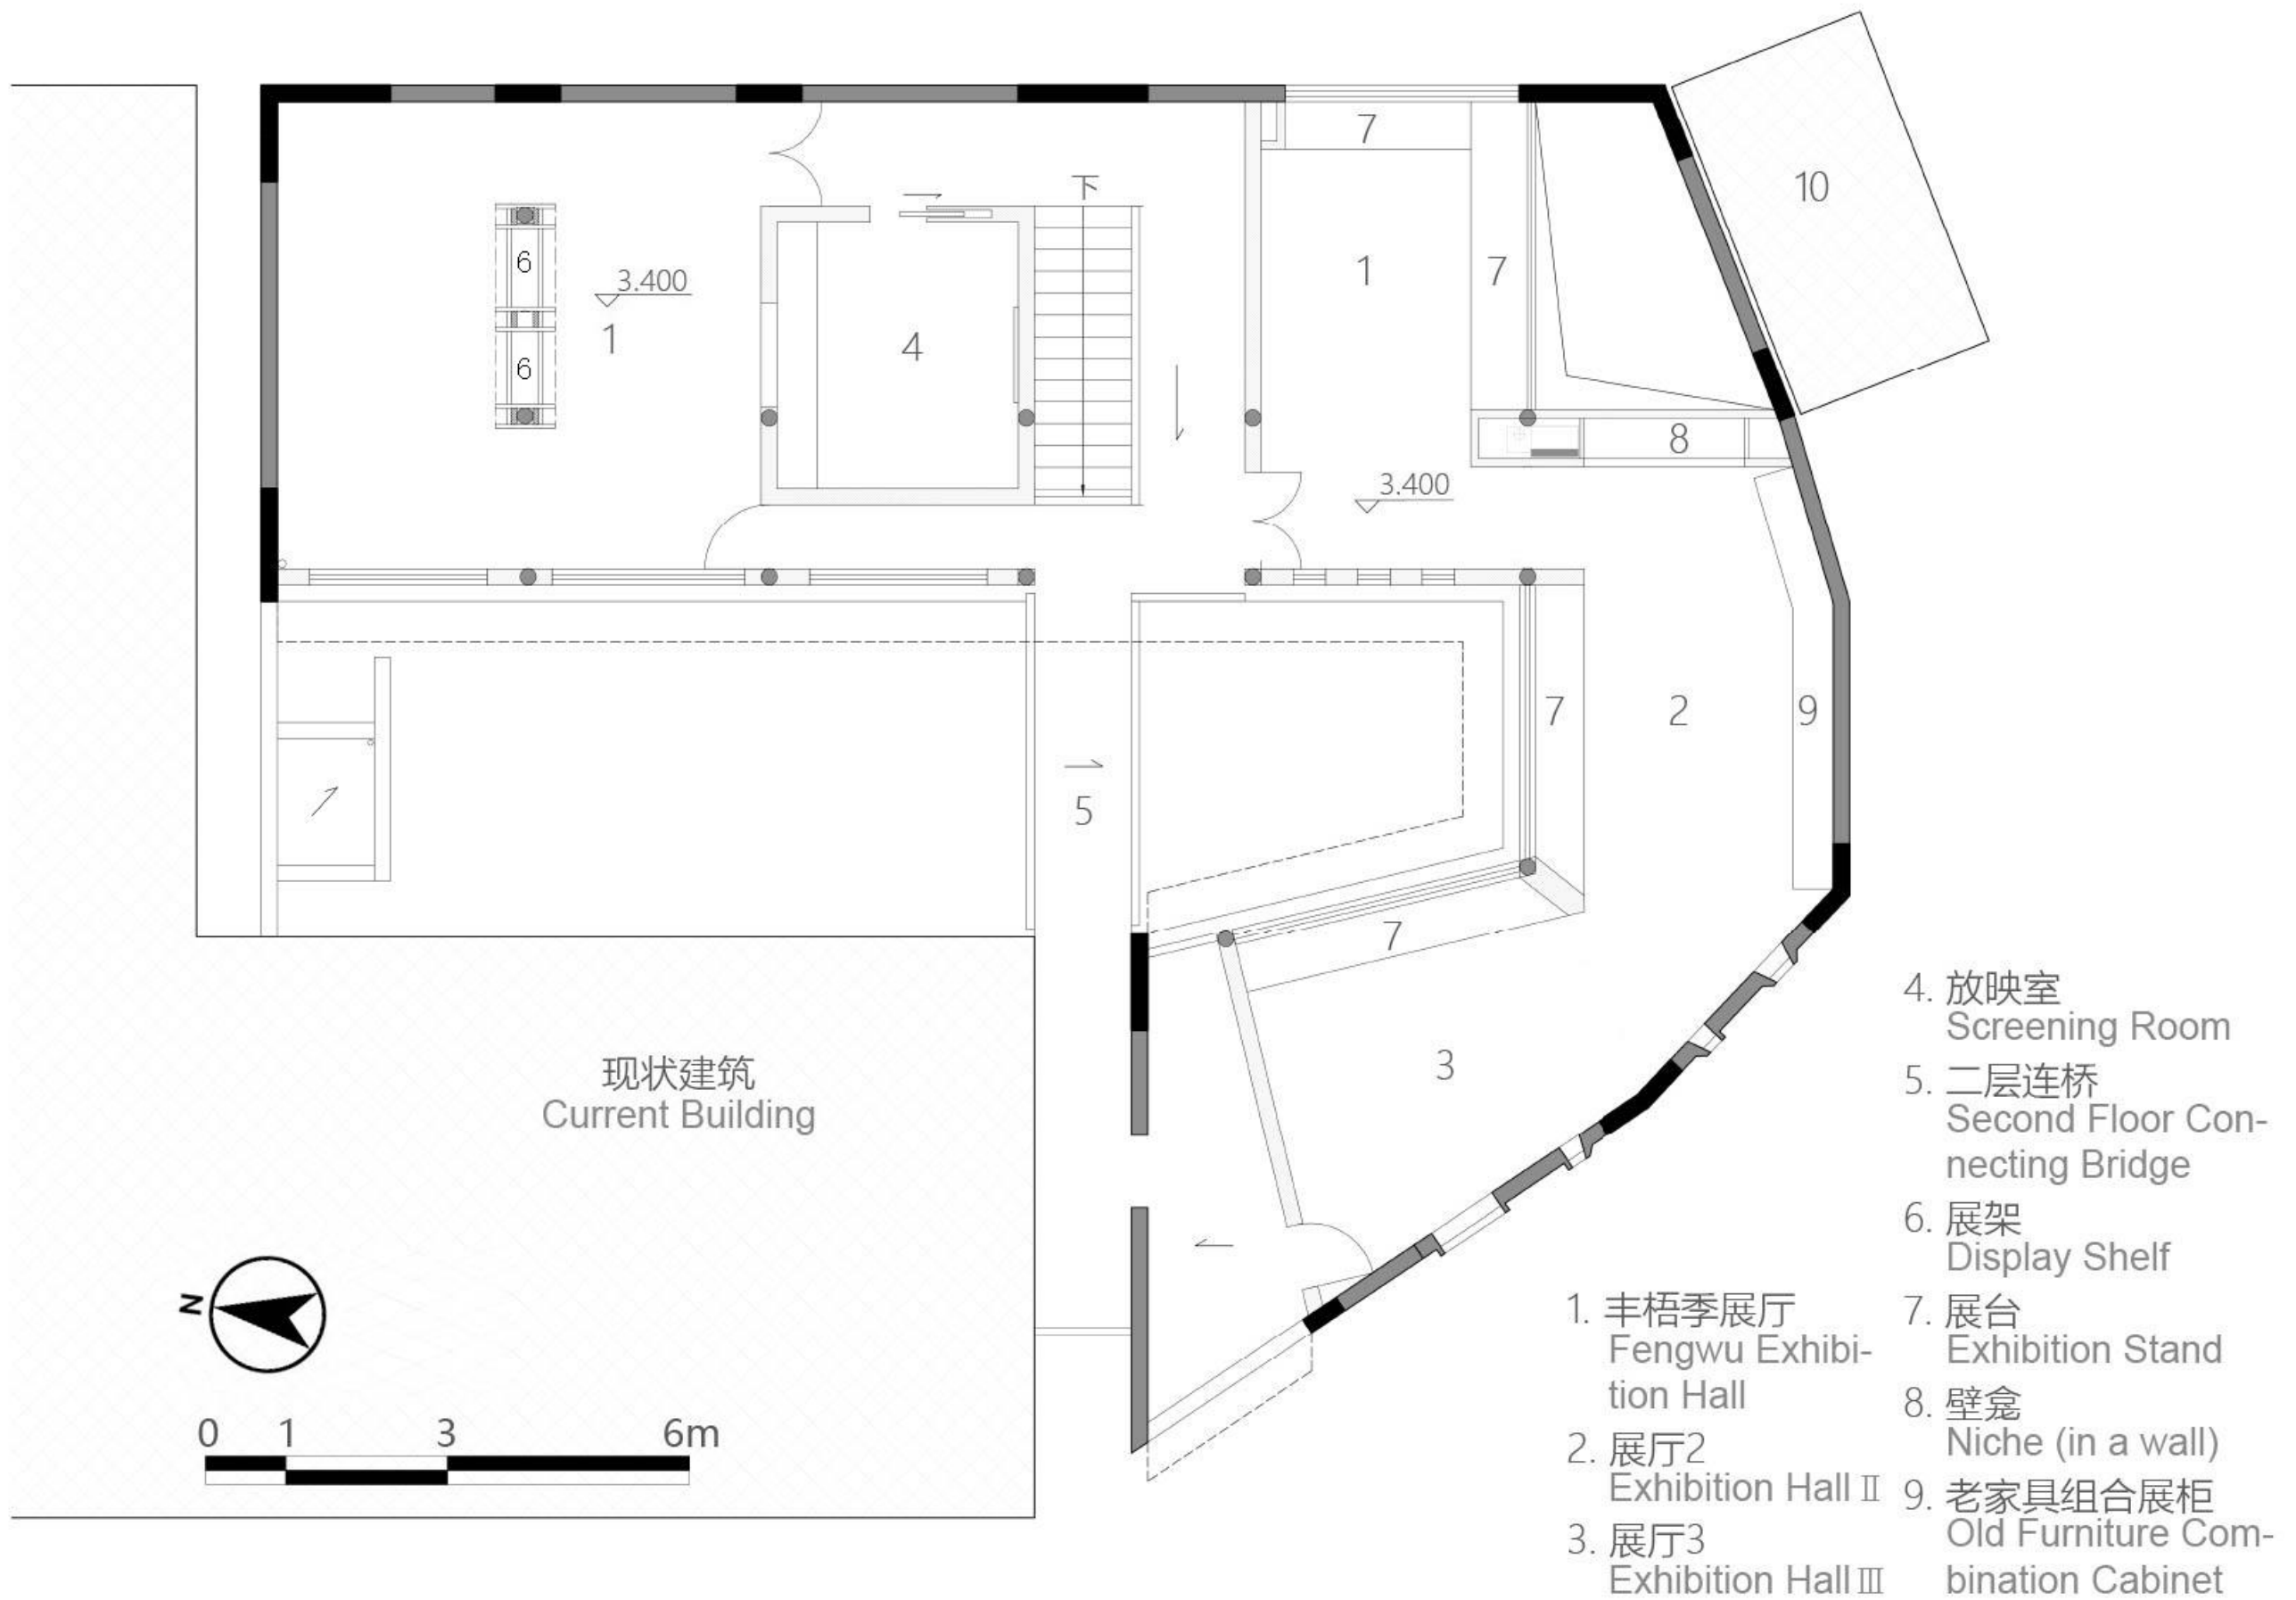

2.6 Second Plan of The Rural Memory Museum

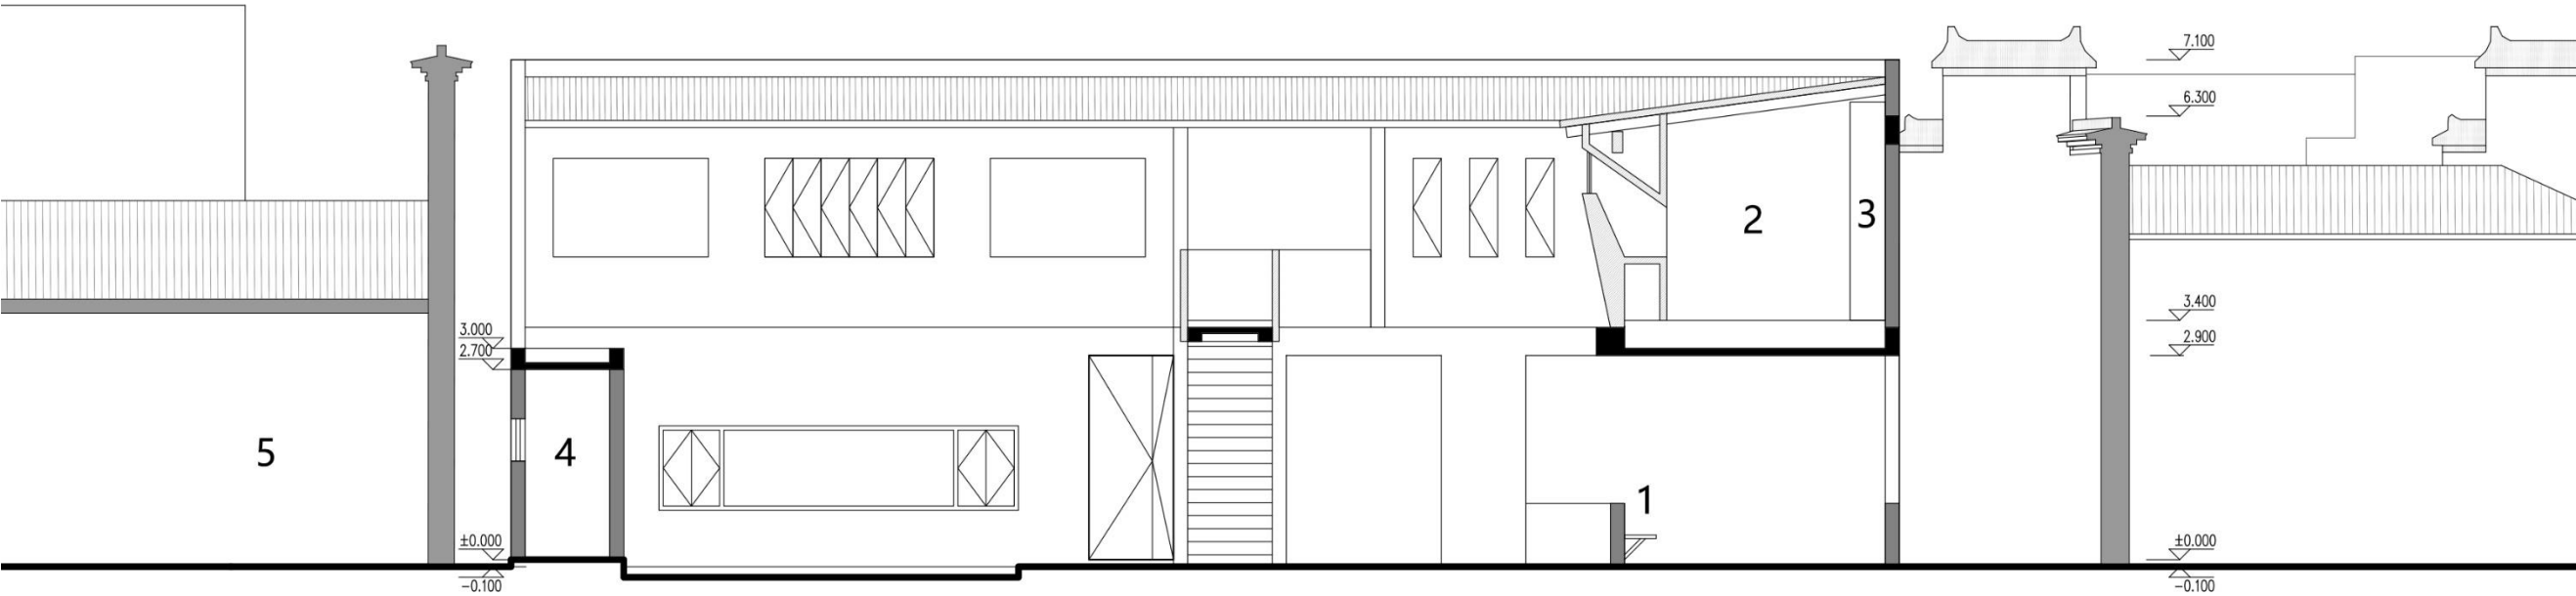


1-1剖面图 1-1Section



- | | |
|-----------|-------------------------------|
| 1.实木座椅 | Solid Wood Seat |
| 2.博物馆展厅 | Museum Exhibition Hall |
| 3.老家具组合展柜 | Old Furniture Display Cabinet |
| 4.洗手间 | Bathroom |
| 5.现状建筑 | Current Building |


2.7 1-1 Section of The Rural Memory Museum

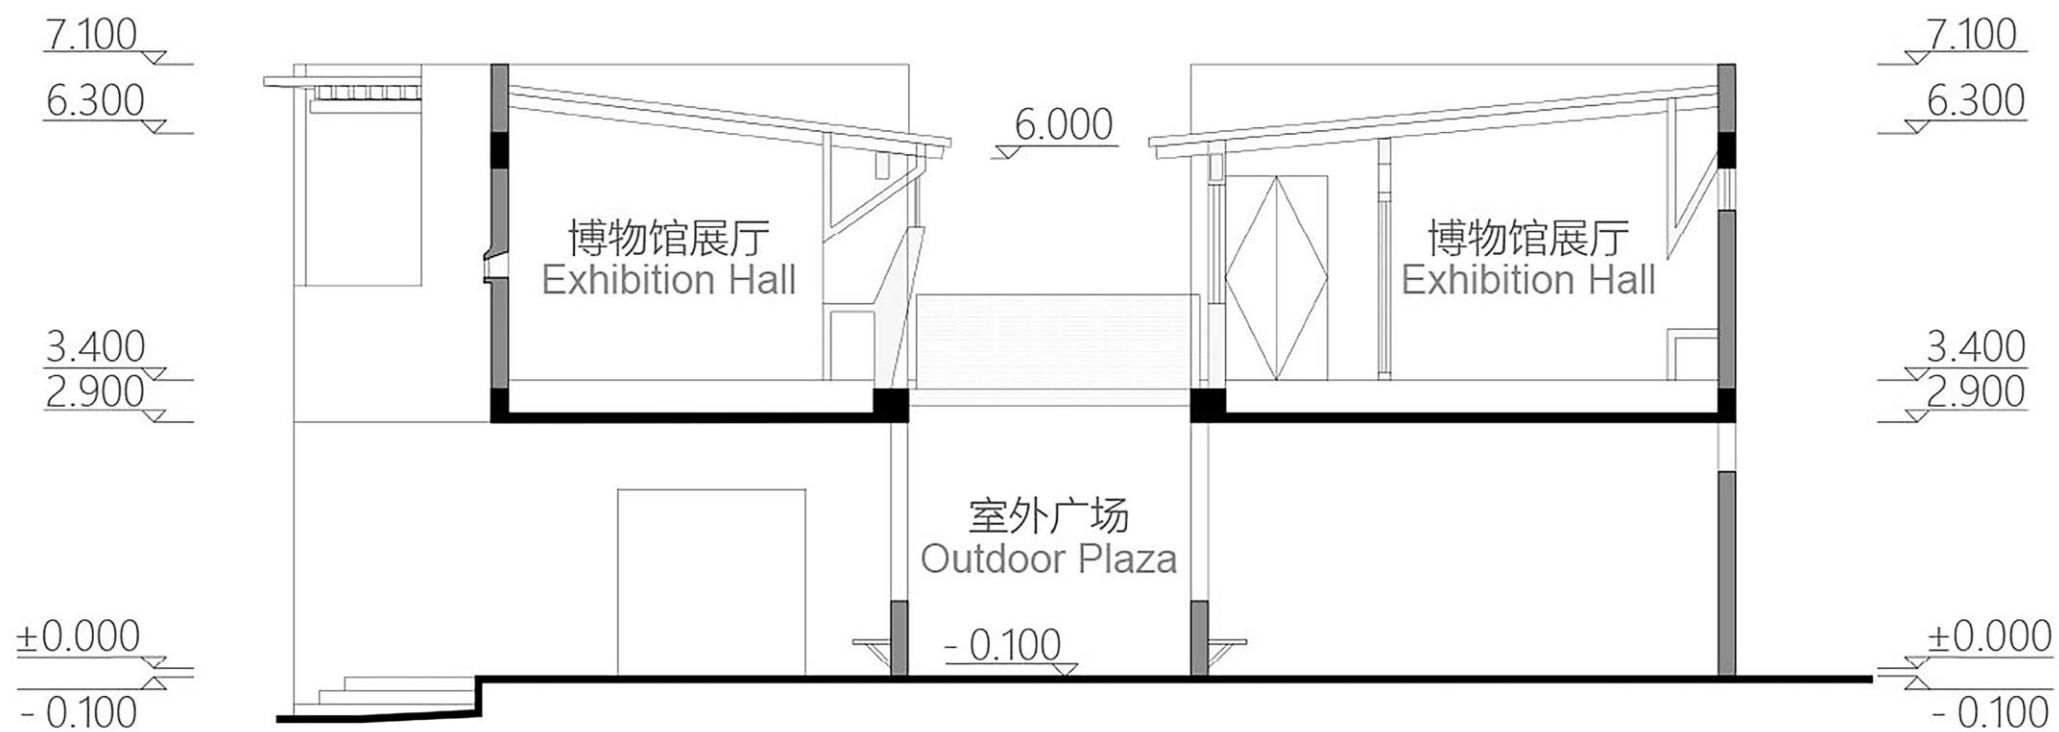

2-2 剖面图




2.8 2-2 Section of The Rural Memory Museum

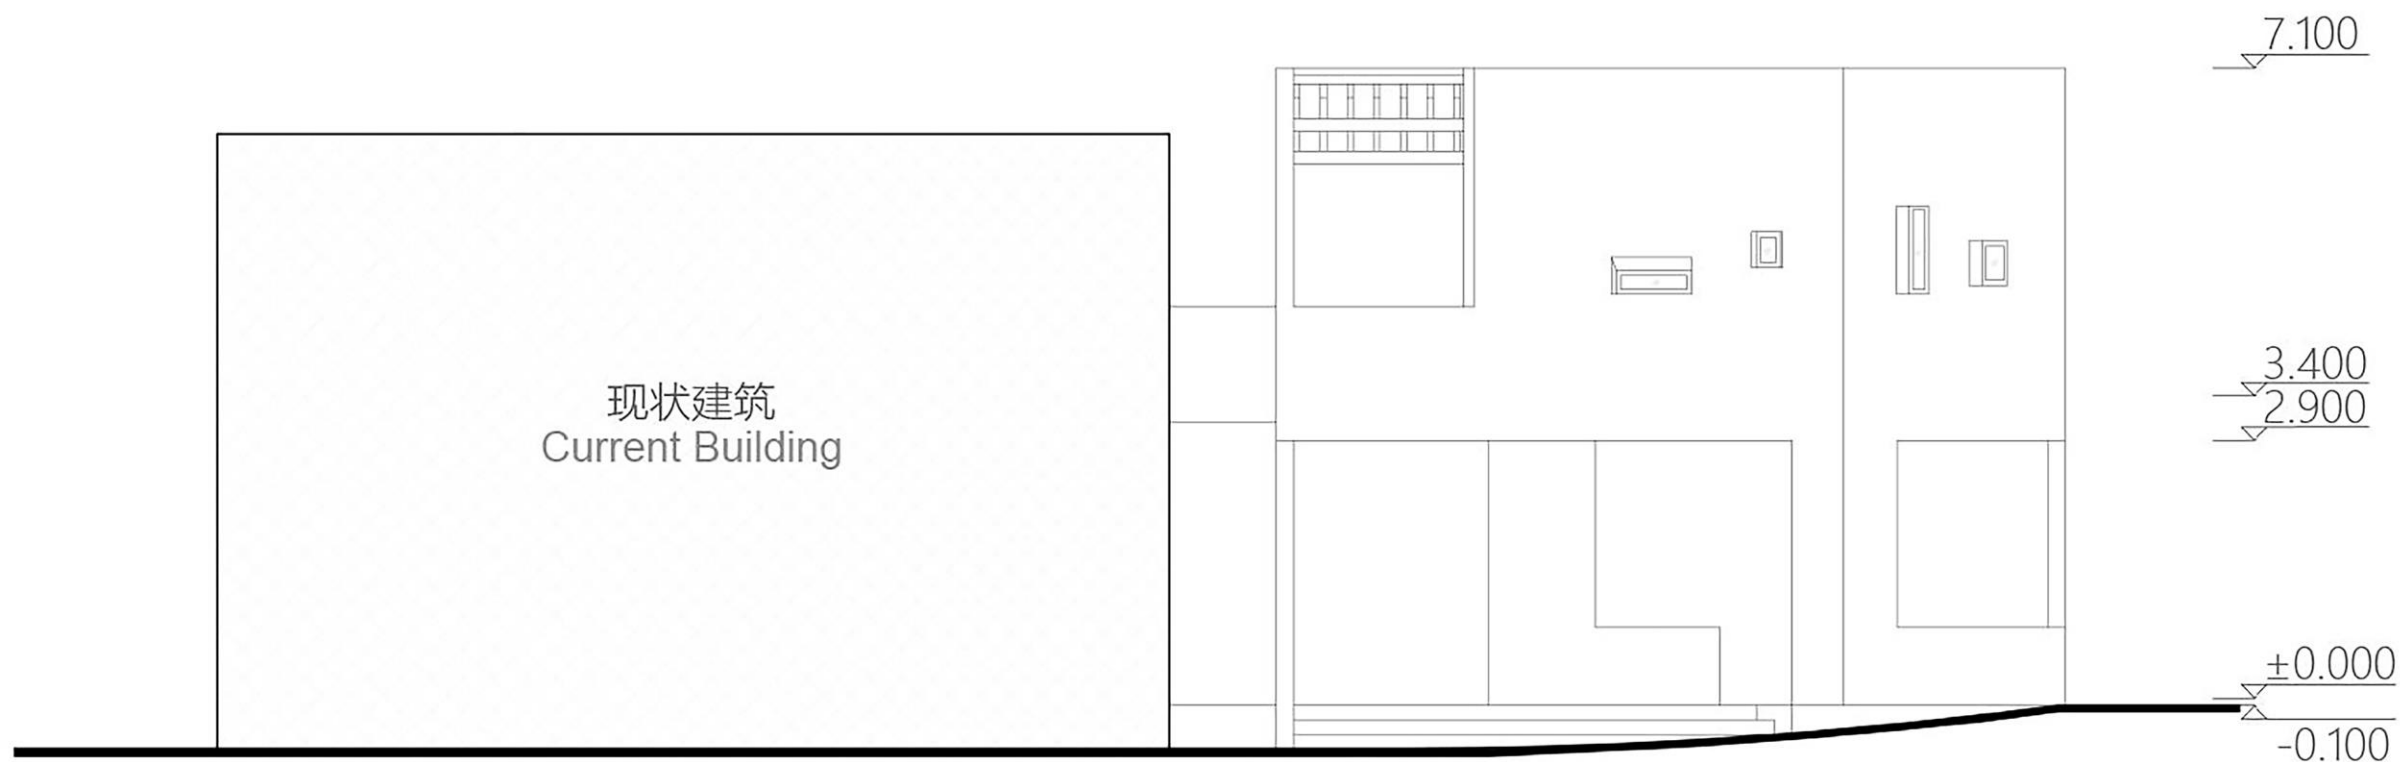

西立面图



2.9 West Elevation of The Rural Memory Museum

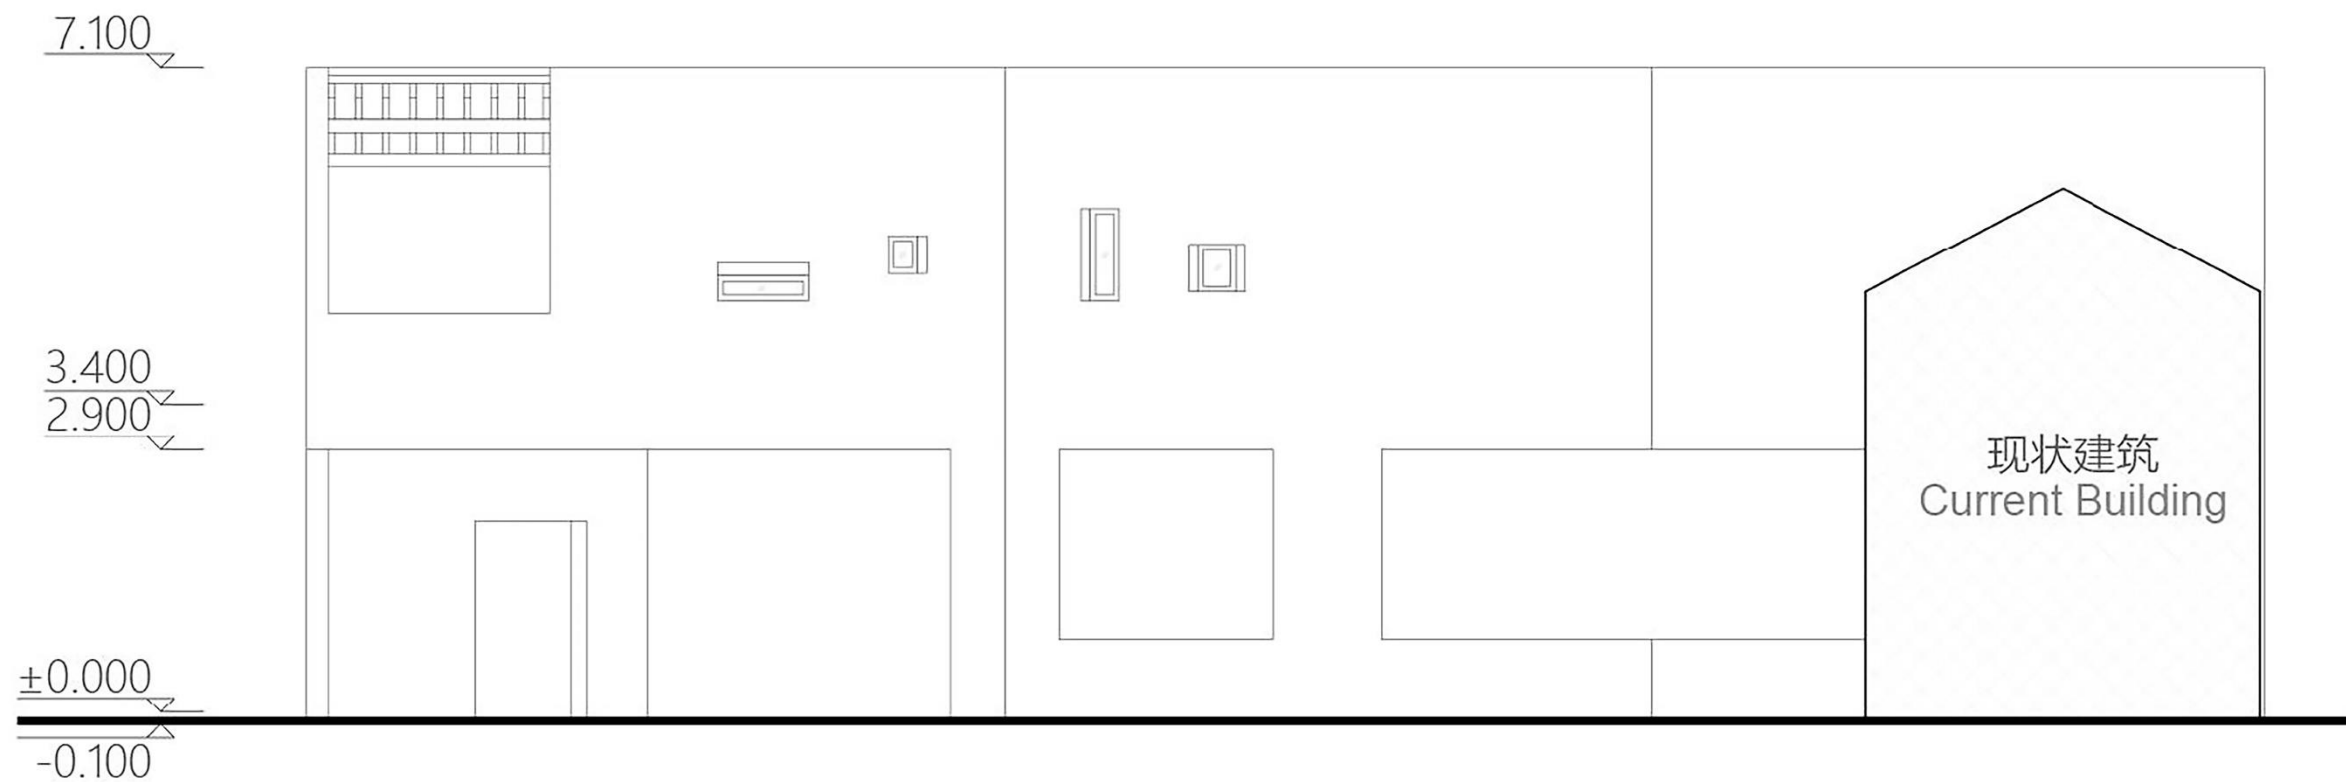

沿街展开立面图



