


SOUTHERN VENTILATION BUILDING
SECTION 1

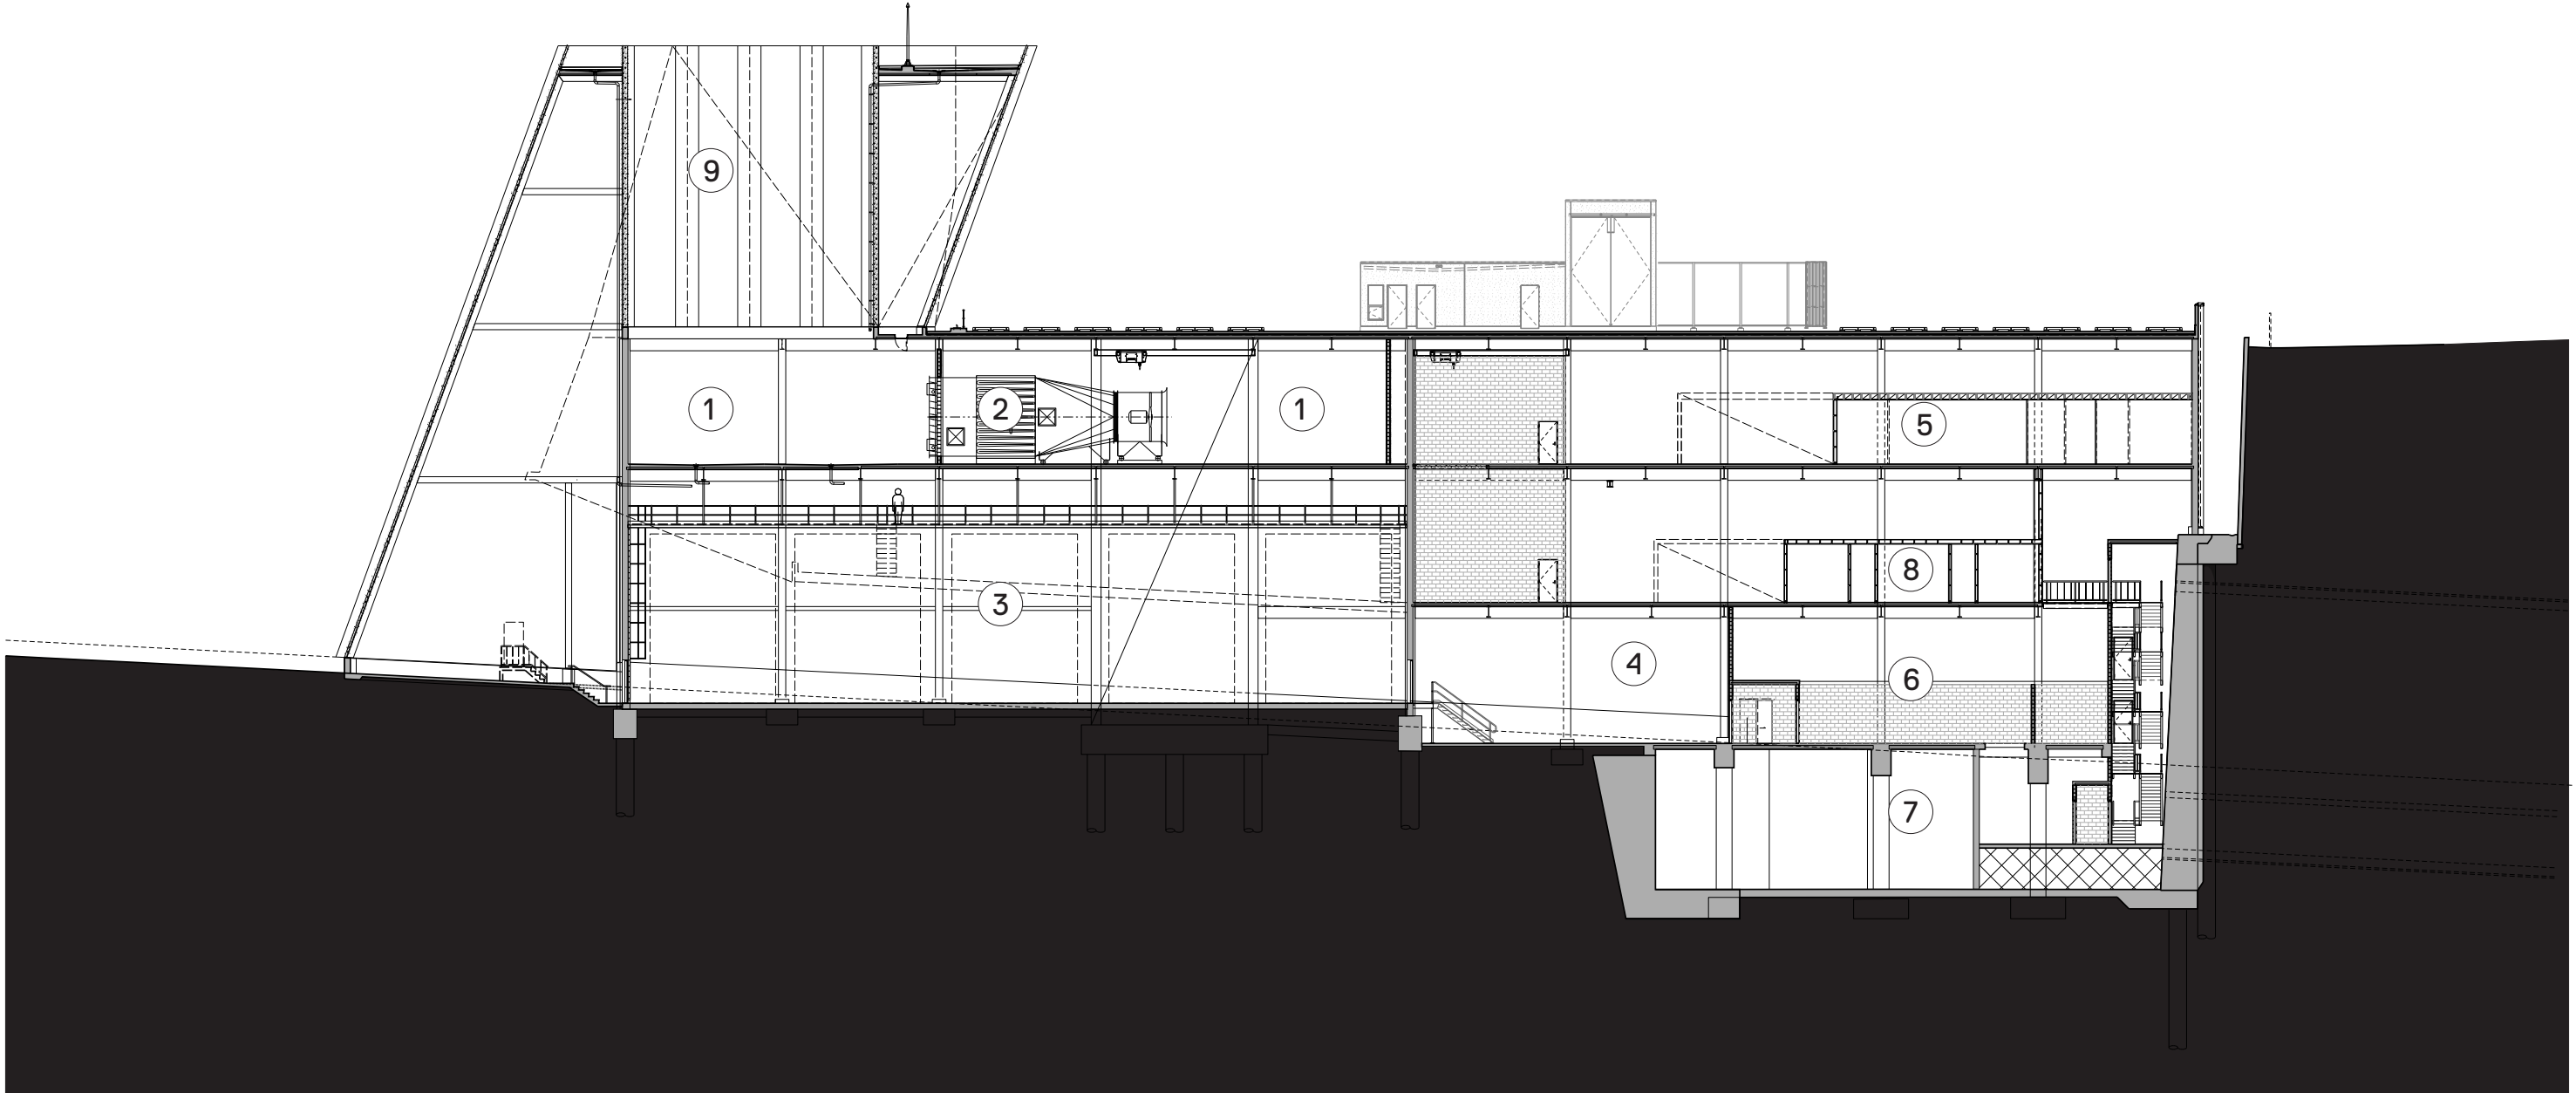

- | | | | | | |
|---|-------------------------|---|-----------------------|---|-------------------|
| ① | TUNNEL VENTILATION AREA | ⑤ | SERVER ROOM | ⑨ | VENTILATION SHAFT |
| ② | VENTILATION FANS | ⑥ | SUMP ACCESS ROOM | | |
| ③ | WATER TANKS | ⑦ | SUMP | | |
| ④ | FIRE PUMPS AND DELUGE | ⑧ | BATTERY AND UPS ROOMS | | |

