



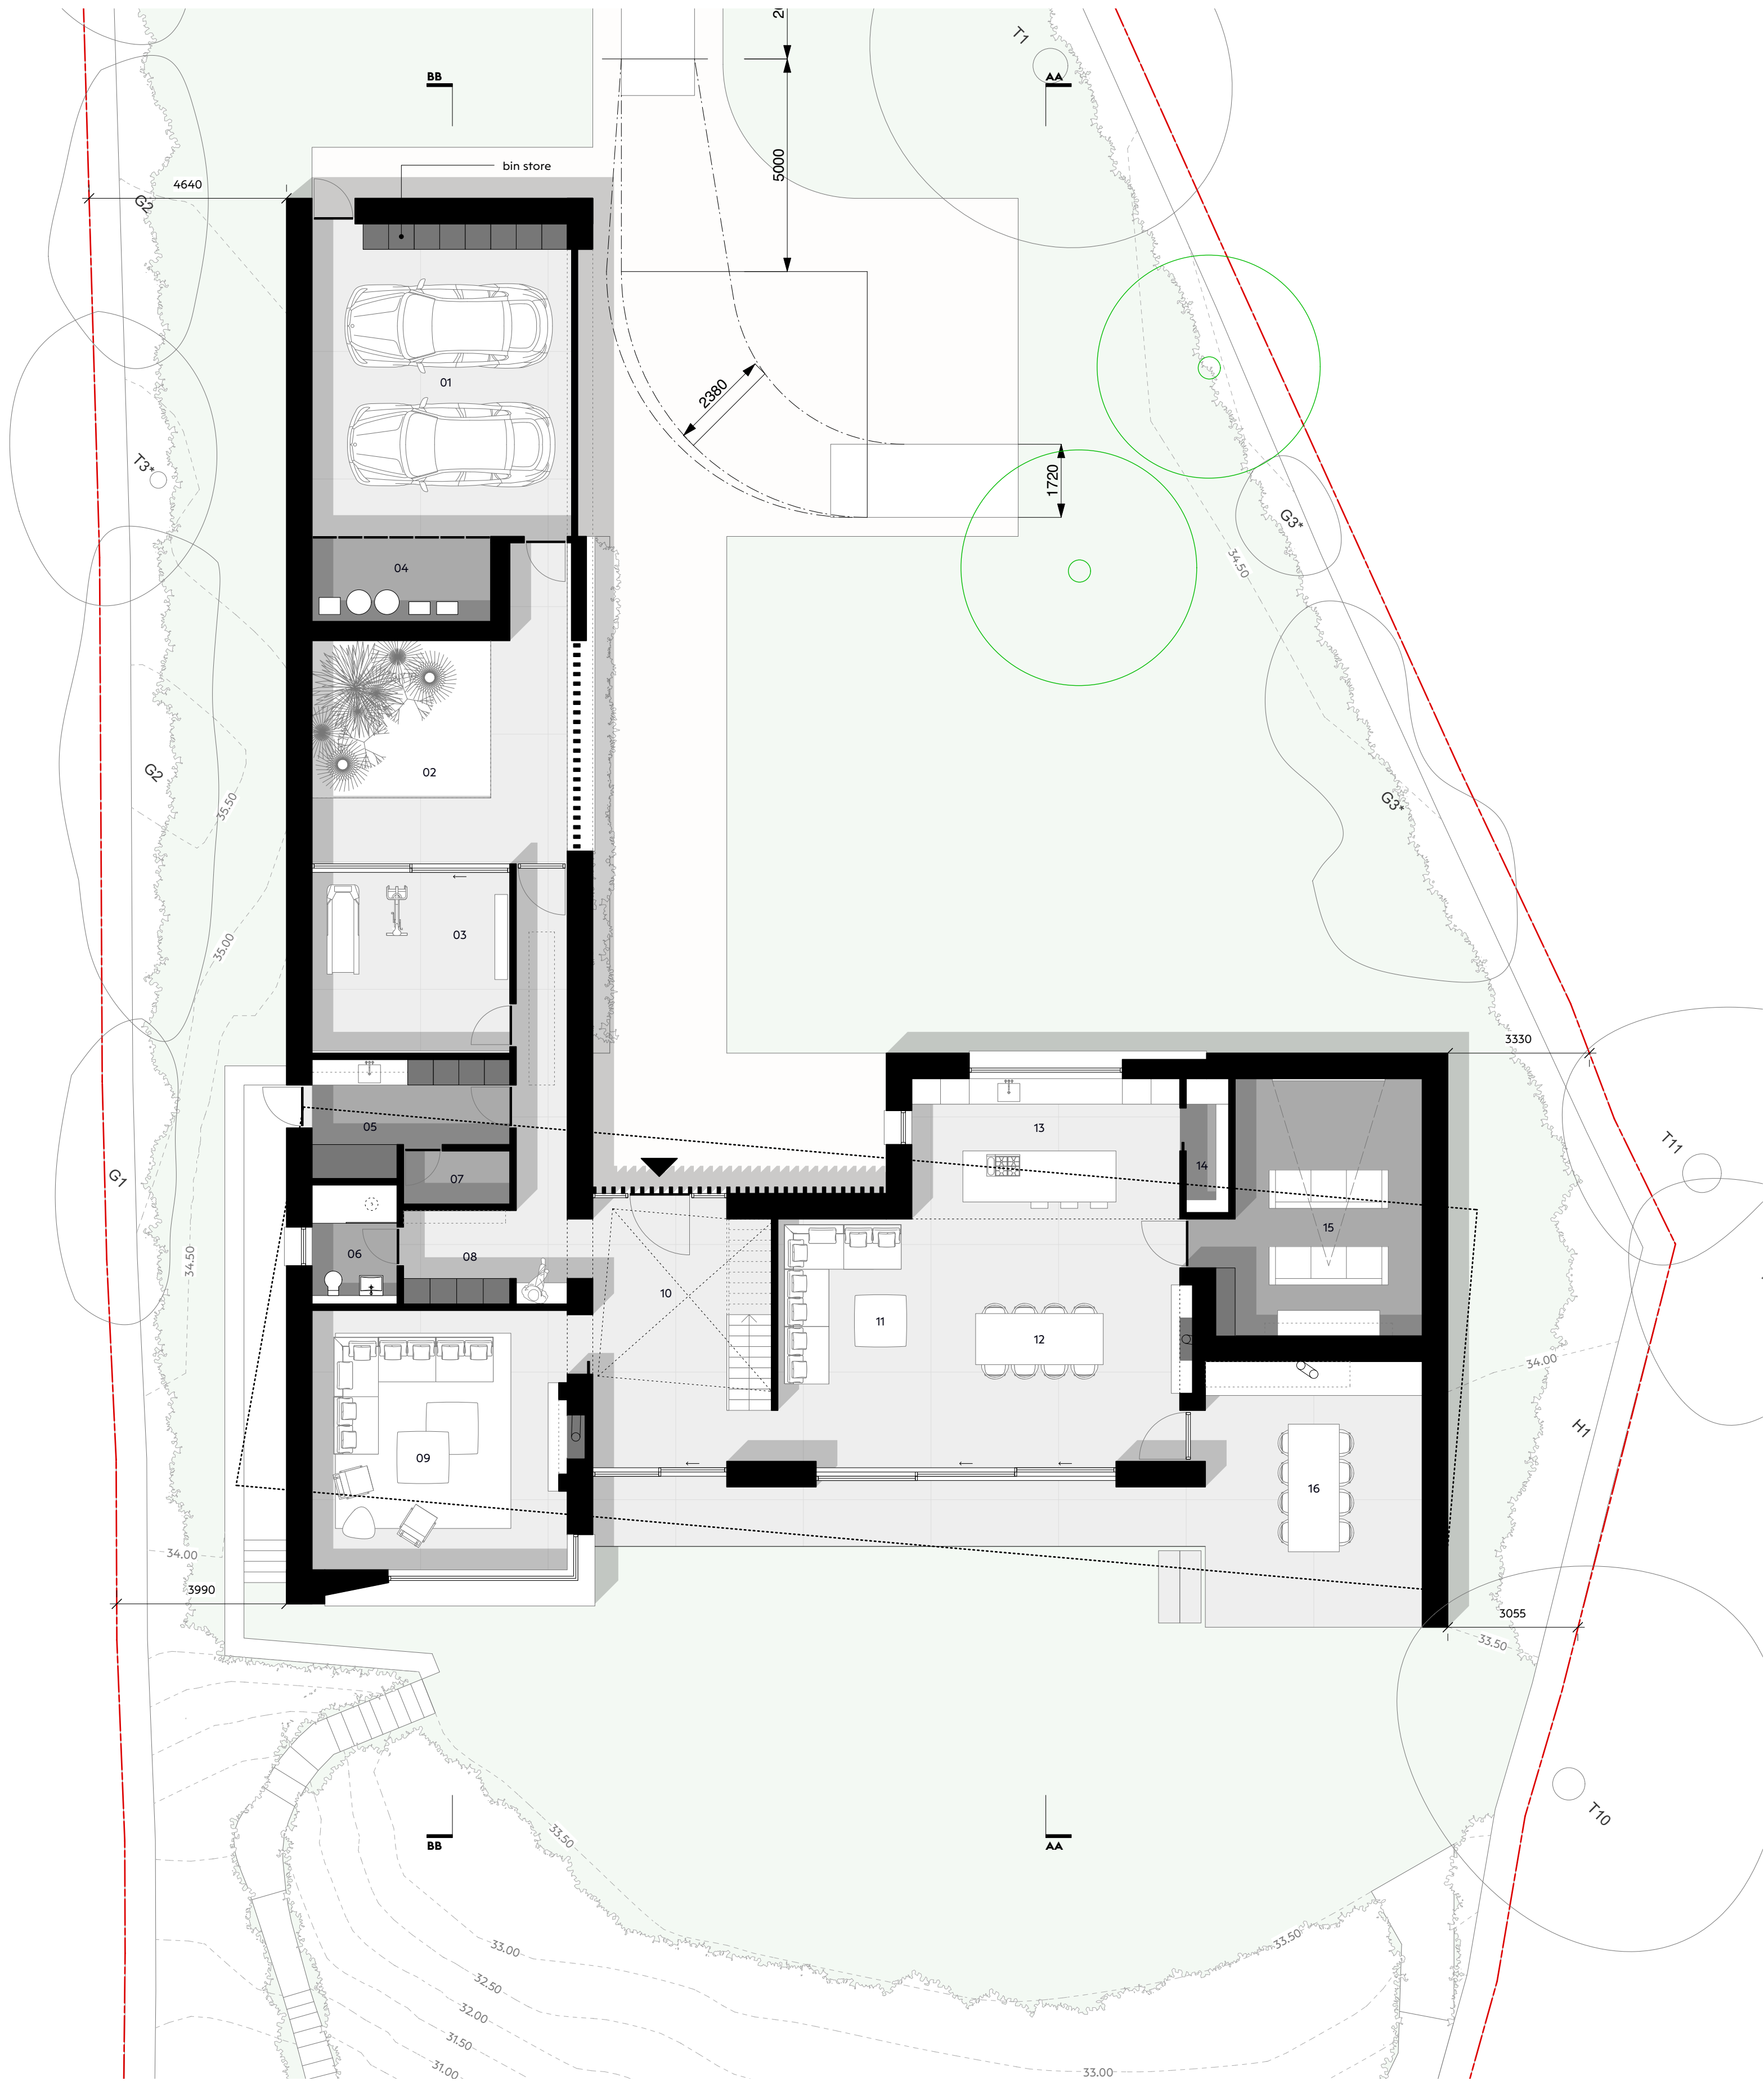

GROUND FLOOR PLAN
1:100 @ A1

GIA: 288m²
GEA: 402m²

0 1 2 3 4 5 10m

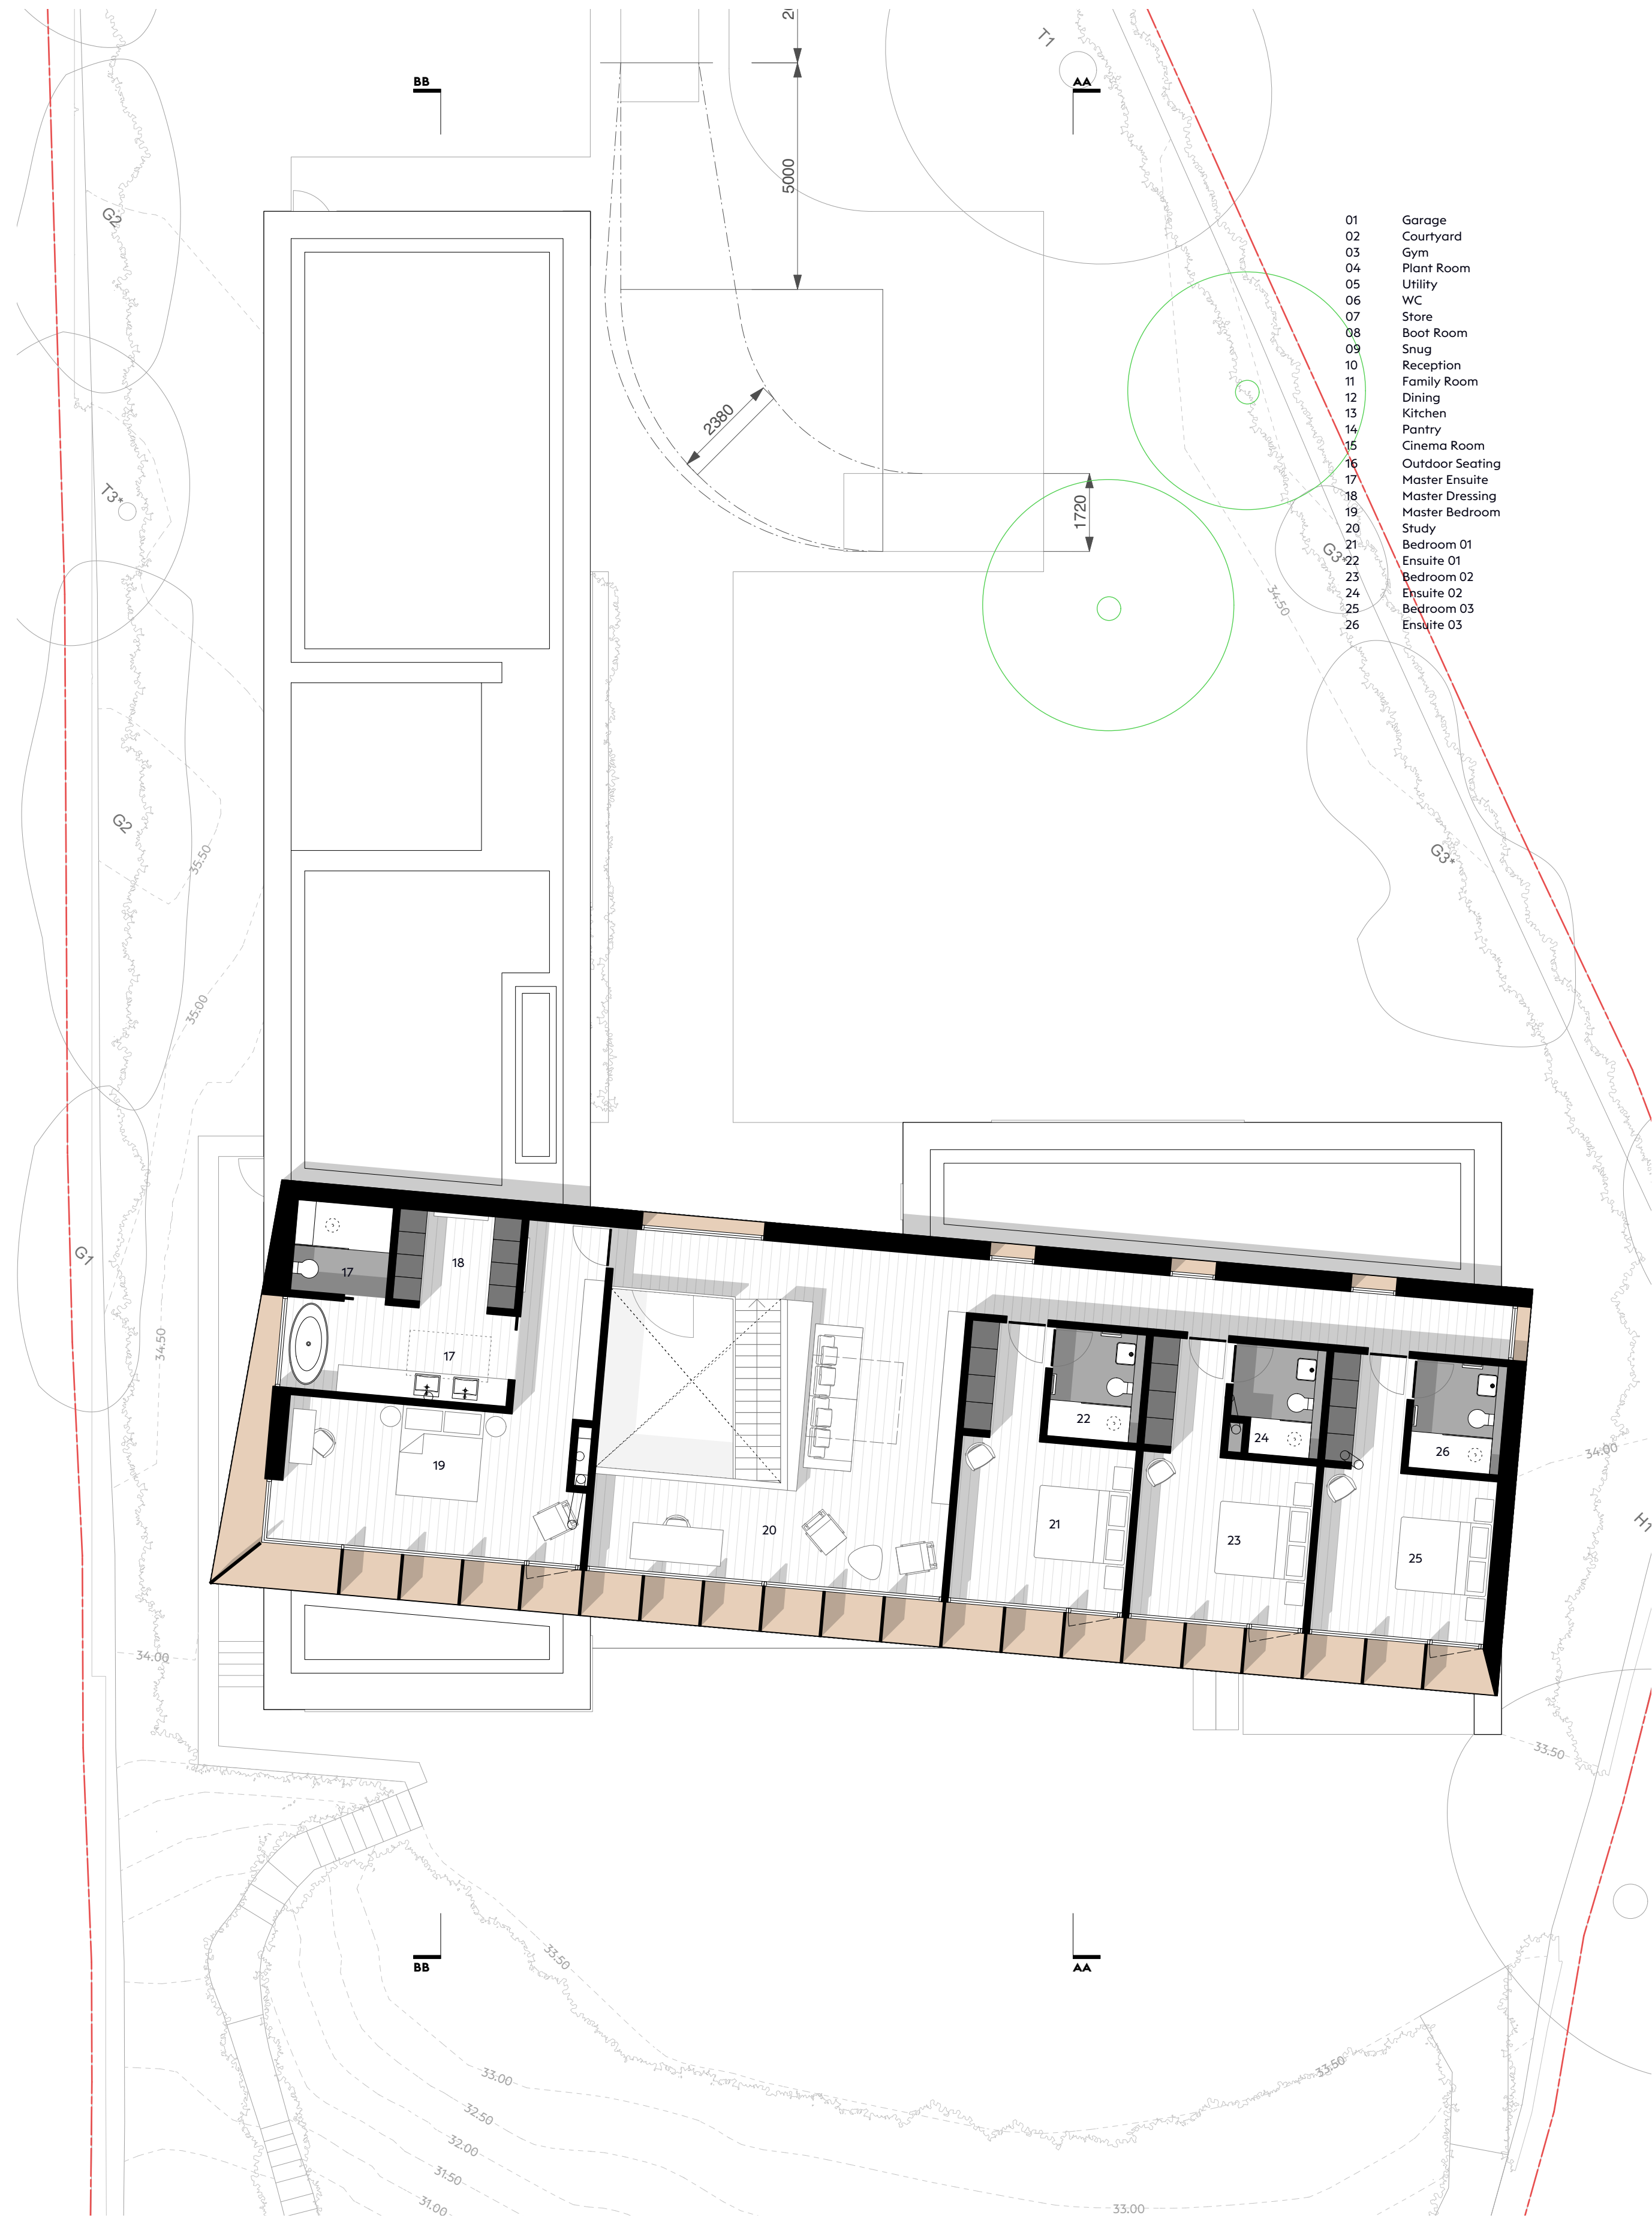

FIRST FLOOR PLAN
1:100 @ A1

GIA: 186m²
GEA: 253m²

0 1 2 3 4 5 10m