




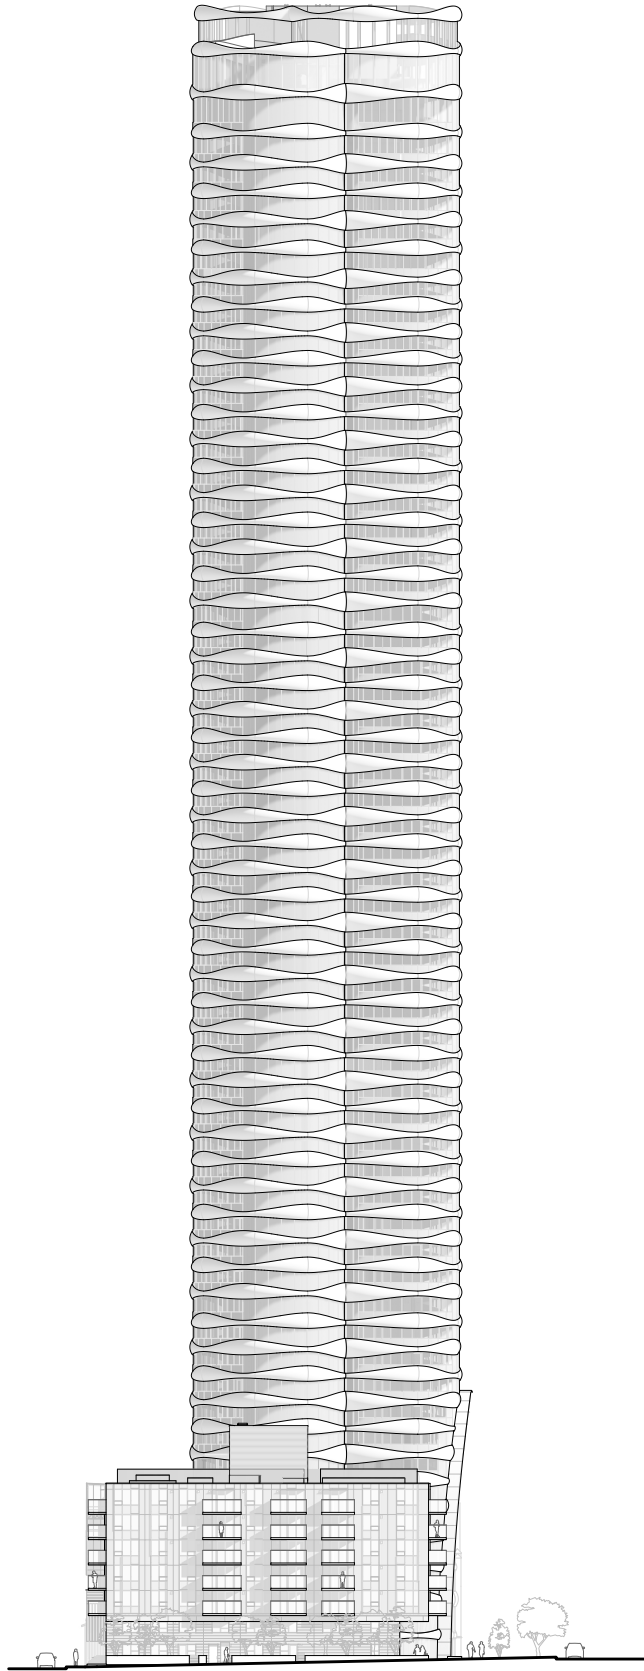

0 1 5 10 20


West Elevation

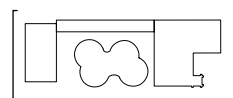


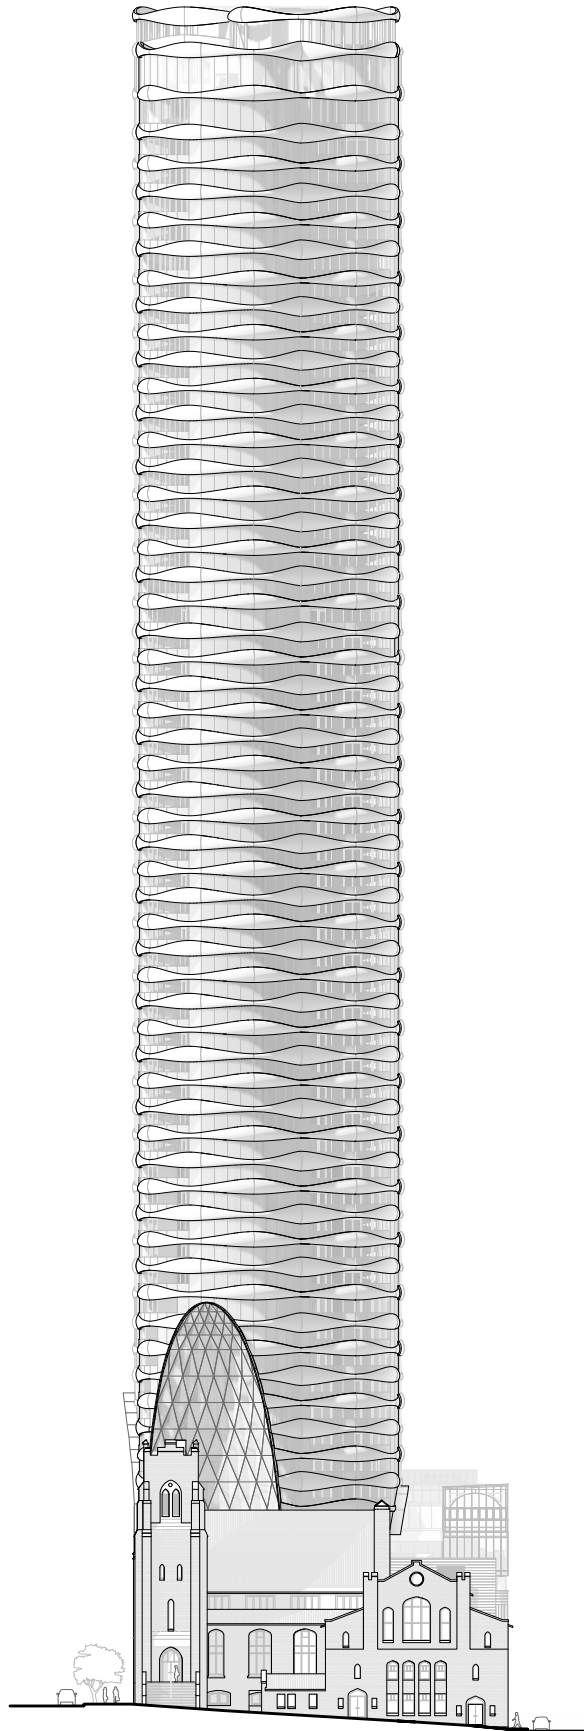

0 1 5 10 20


East Elevation

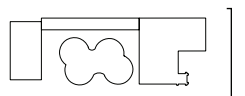


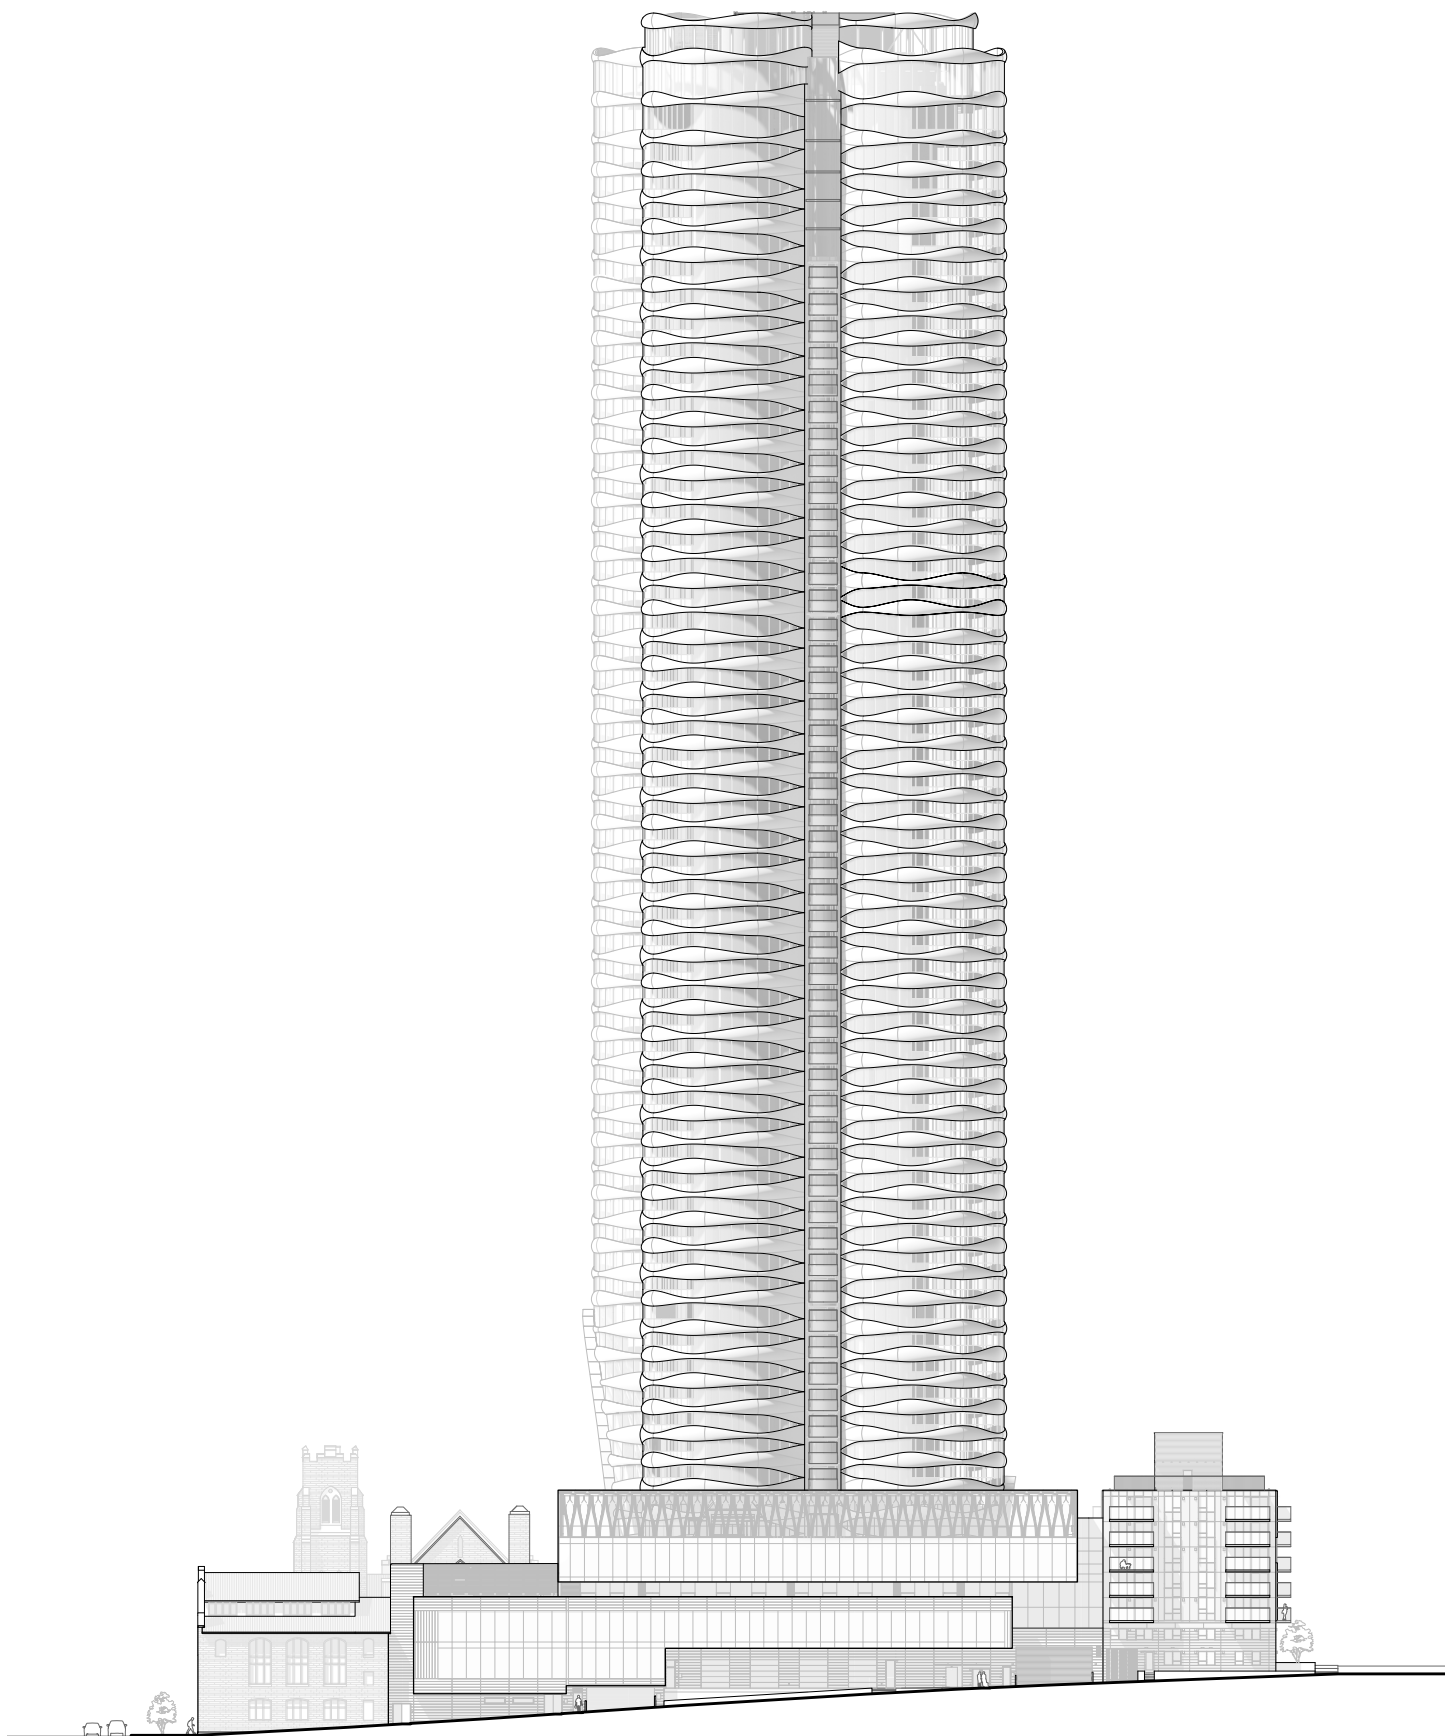

0 1 5 10 20


North Elevation

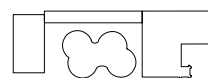


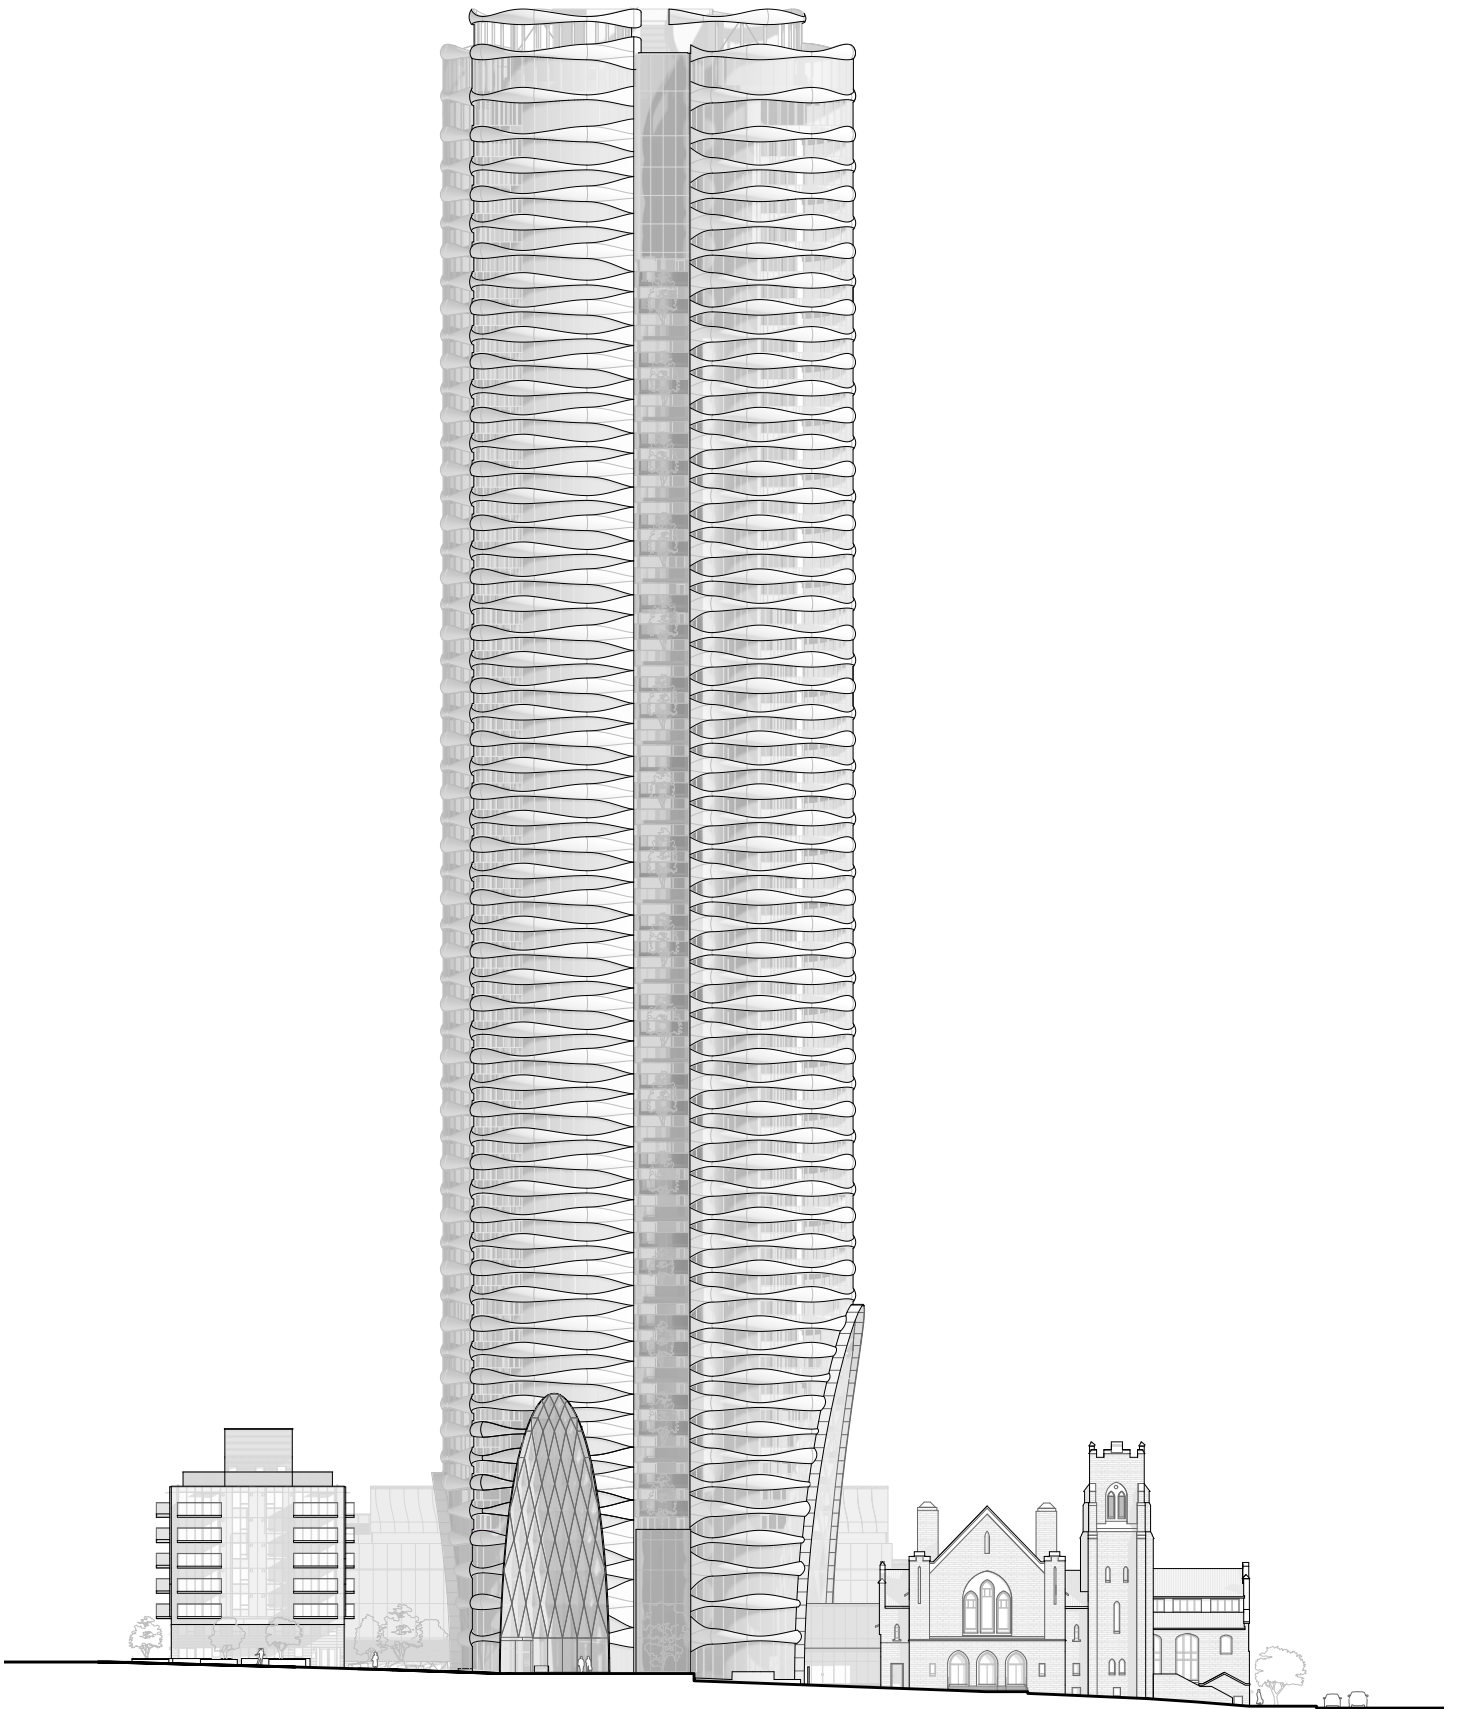


South Elevation

0 1 5 10 20

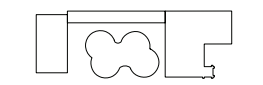


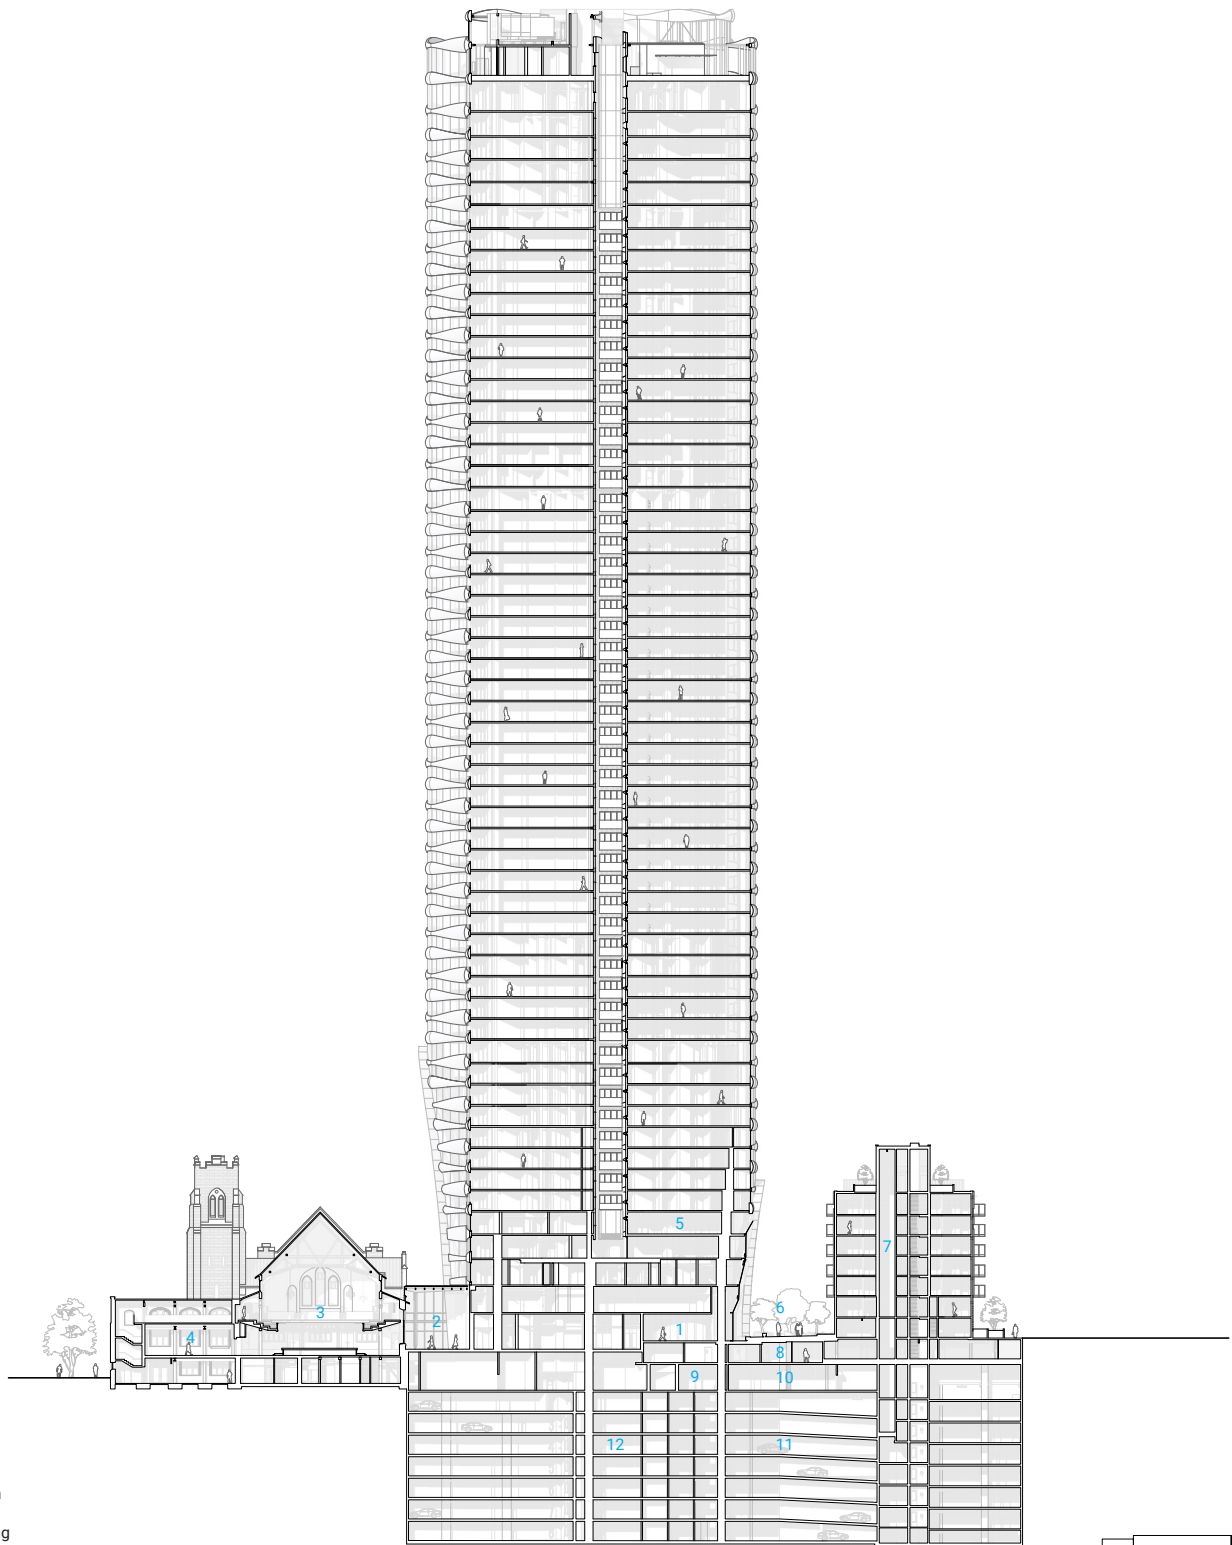



- 1 Mail Room
- 2 Galleria
- 3 Sanctuary
- 4 Pinder Hall
- 5 Fitness Room
- 6 Nelson Plaza
- 7 Rental Building
- 8 Bike Storage
- 9 Garbage Room
- 10 Loading Area
- 11 Parkade
- 12 Private Garage

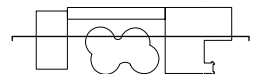


0 5 10 20

Section 1

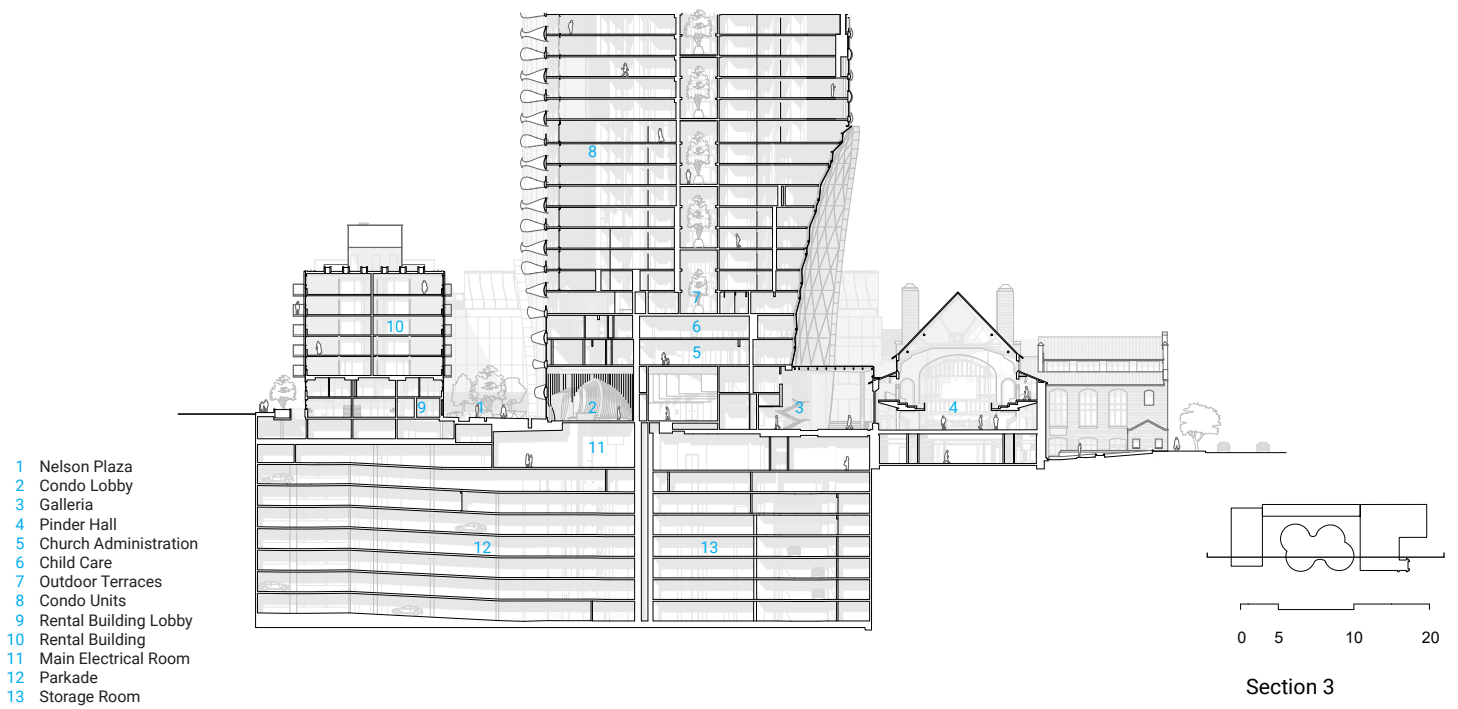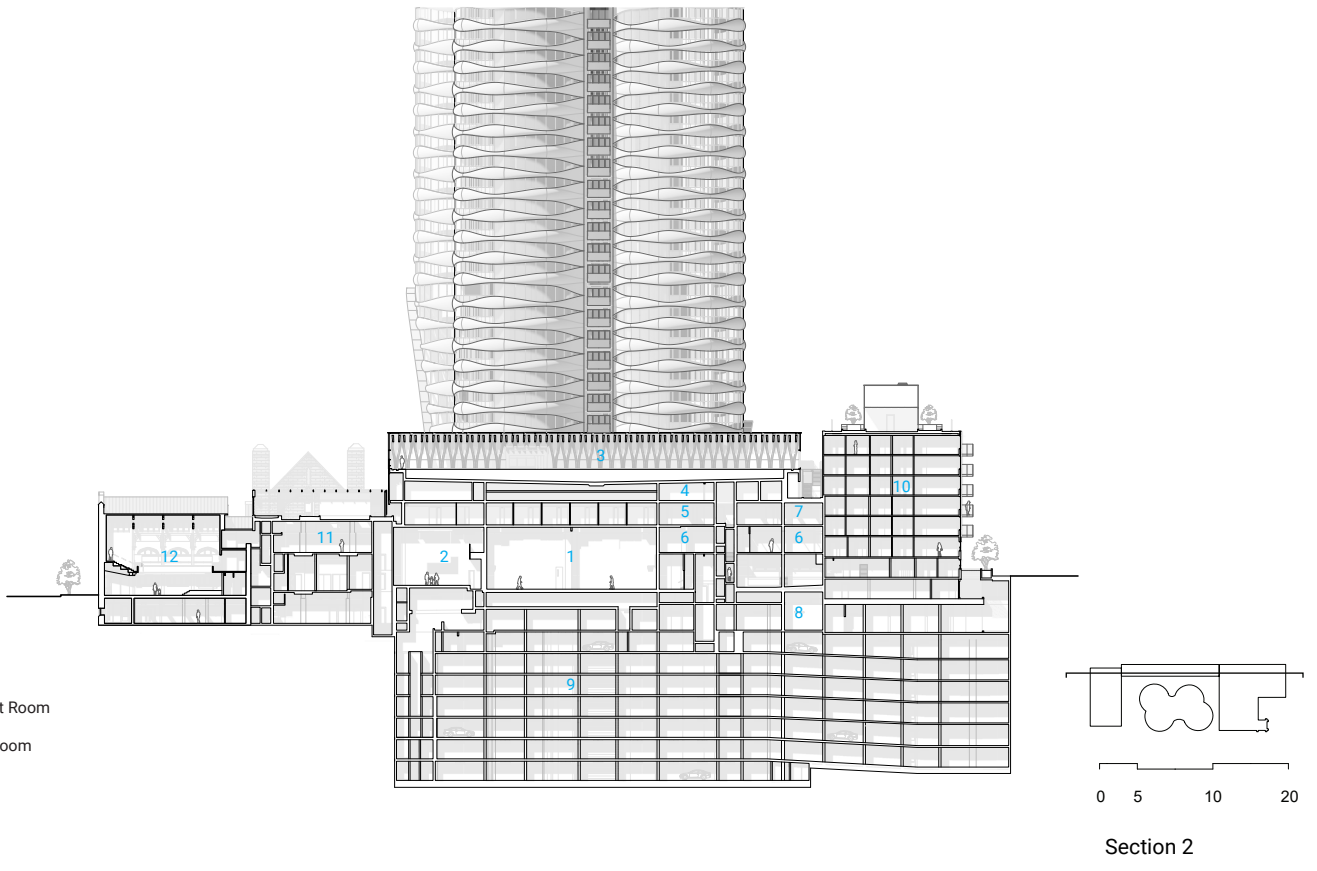

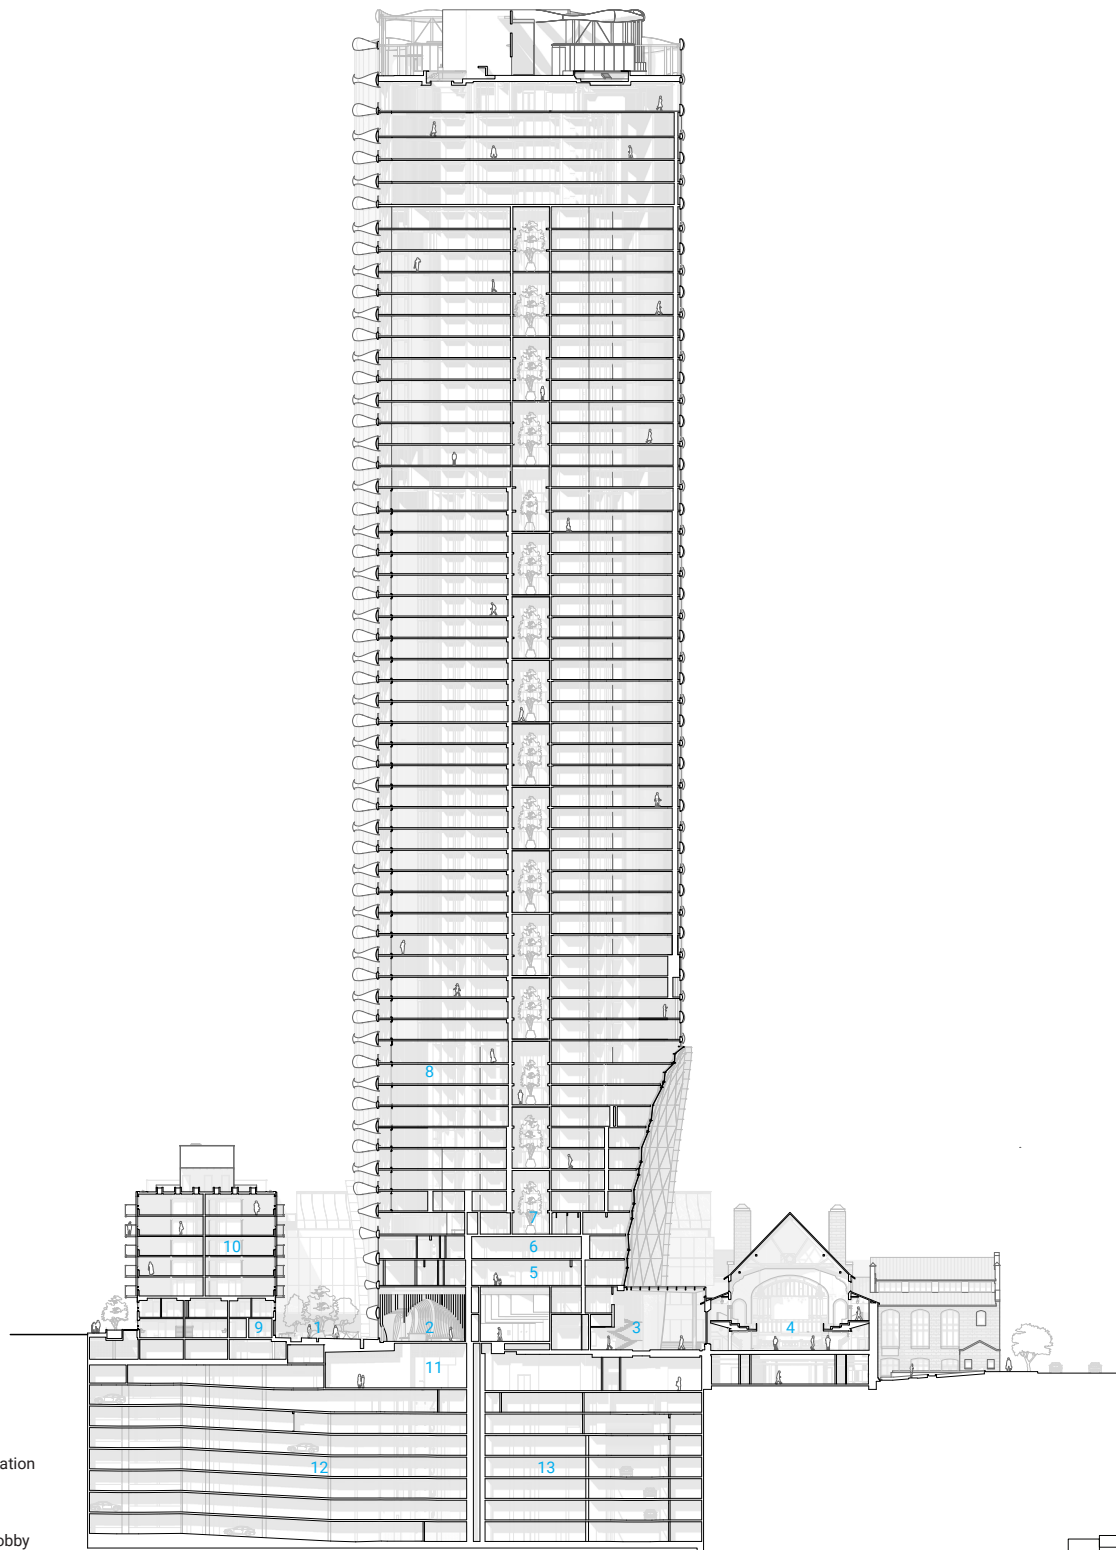


- 1 Nelson Plaza
- 2 Condo Lobby
- 3 Galleria
- 4 Pinder Hall
- 5 Church Administration
- 6 Child Care
- 7 Outdoor Terraces
- 8 Condo Units
- 9 Rental Building Lobby
- 10 Rental Building
- 11 Main Electrical Room
- 12 Parkade
- 13 Storage Room

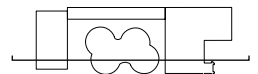


0 5 10 20

Section 3 Full Tower


- 1 Nelson Plaza
- 2 Condo Lobby
- 3 Lounge
- 4 Galleria
- 5 Gymnasium
- 6 FBC Sanctuary
- 7 Pinder Hall
- 8 Heritage Courtyard
- 9 Rental Building

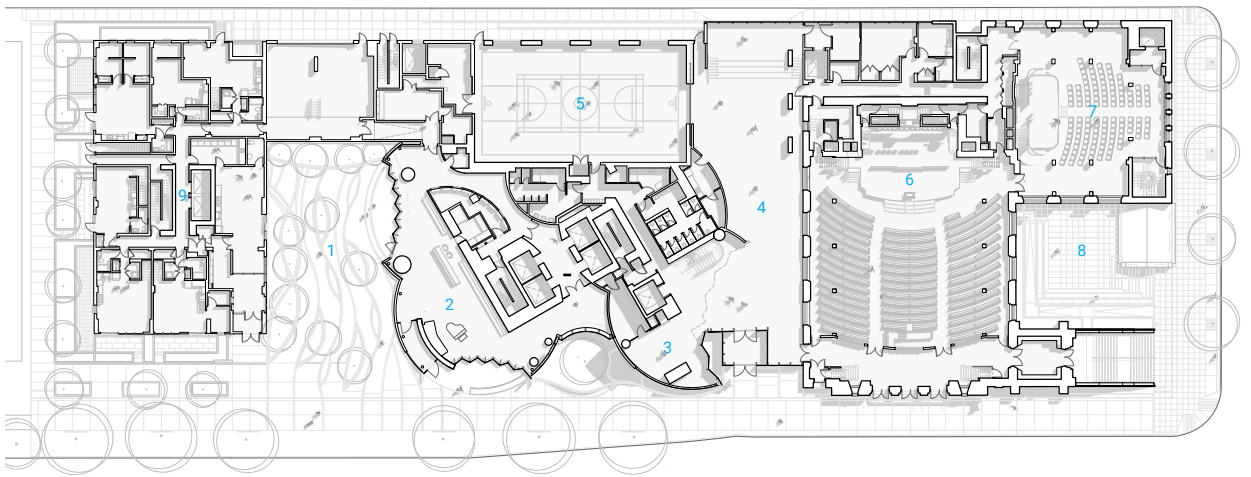

Level 1

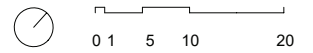

- 1 FBC Sanctuary
- 2 Pinder Hall
- 3 Dining Hall
- 4 Community Lounge
- 5 Multipurpose Rooms
- 6 Rental Building

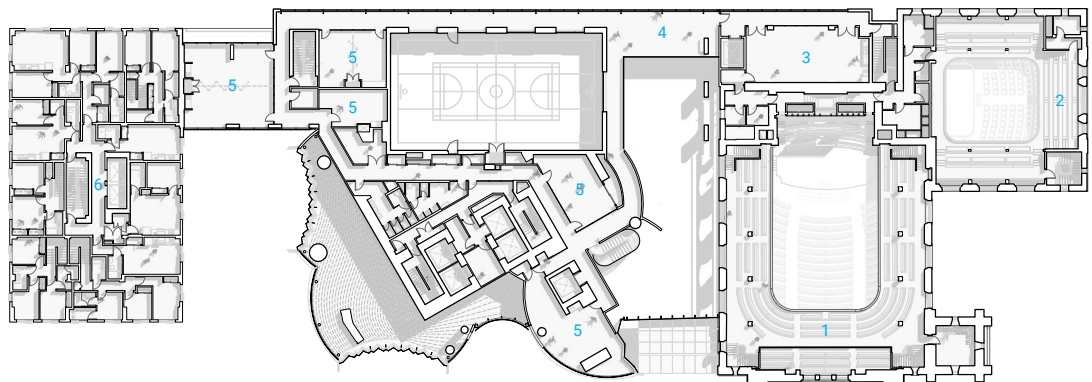


Level 2

- 1 Reception
- 2 Conference / Board Room
- 3 Waiting Area
- 4 Reference Library
- 5 Open Offices
- 6 Staff Lounge
- 7 Rental Building




Level 3


- 1 Entrance Lobby
- 2 Infant Nap Room
- 3 Parents Room
- 4 Office
- 5 Nap Room
- 6 Art Station
- 7 3-5 Main Activity Area
- 8 Cubby
- 9 Children Activity Area
- 10 Pool Equipment Room
- 11 Pool Ahu Room
- 12 Rental Building

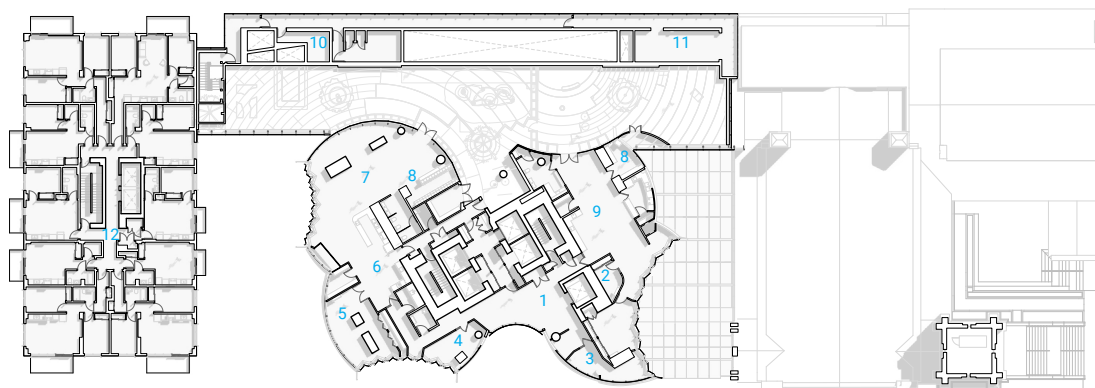

Level 4

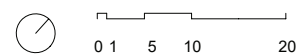


- 1 Elevator Lobby
- 2 Pool Lounge
- 3 Fitness Room
- 4 Yoga Room
- 5 Party Room
- 6 Hot Tub
- 7 Amenity Pool
- 8 Rental Building

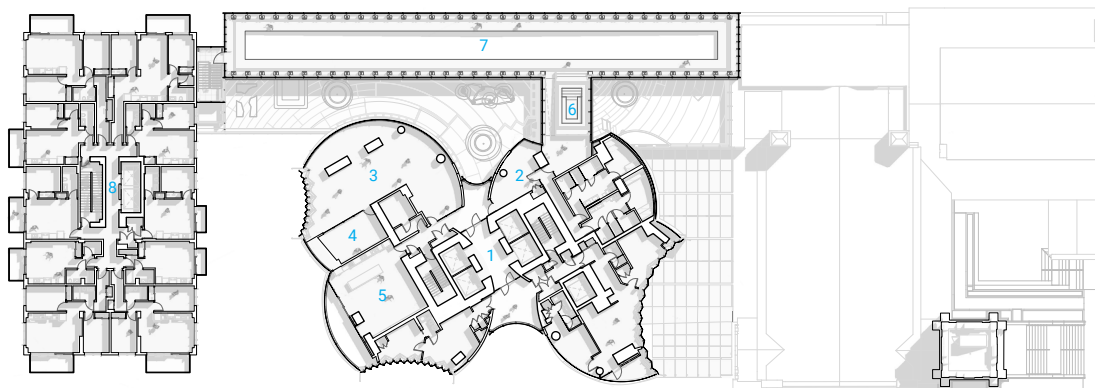


Level 5



- 1 Nelson Plaza
- 2 Rental Building
- 3 Rooftop Garden
- 4 Rooftop Play Area
- 5 The Butterfly Tower
- 6 Penthouse Roof Decks
- 7 Services
- 8 Galleria
- 9 First Baptist Church
- 10 Heritage Courtyard
- 11 First Baptist Expansion
- 12 Daycare Outdoor Play Area
- 13 Amenity Pool

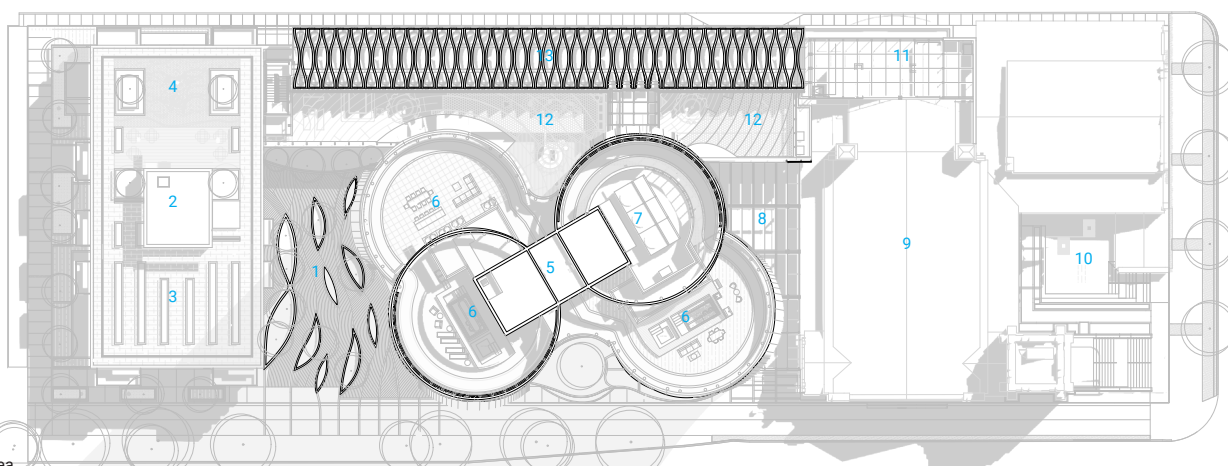


Site Plan

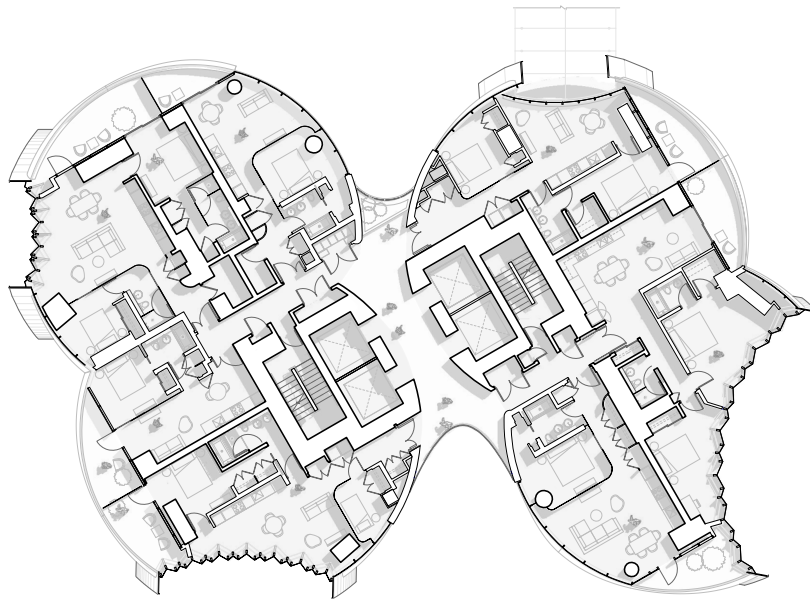


Level 6

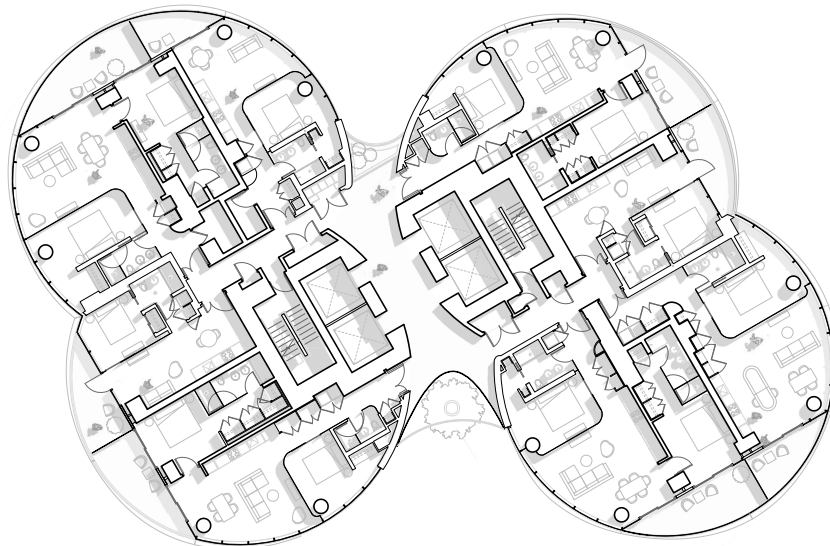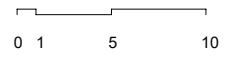



Level 18

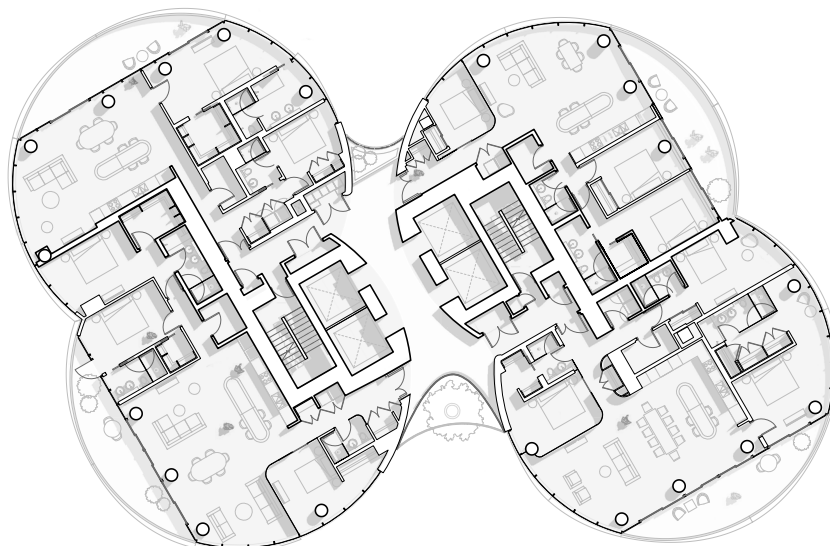


Level 40

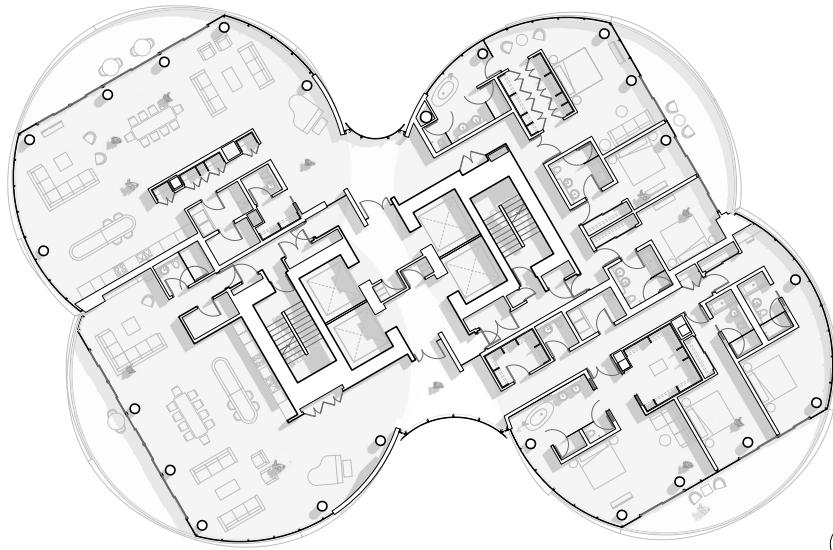

Level 53

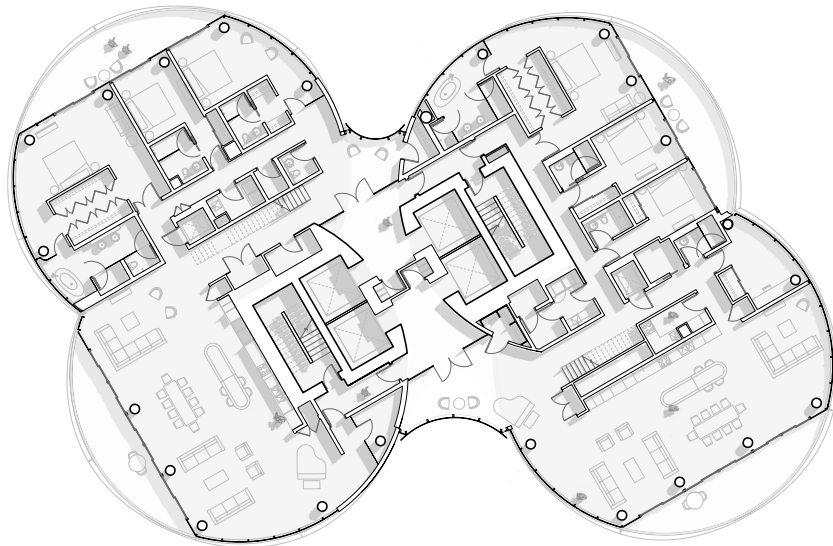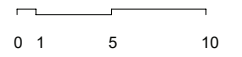

Level 57

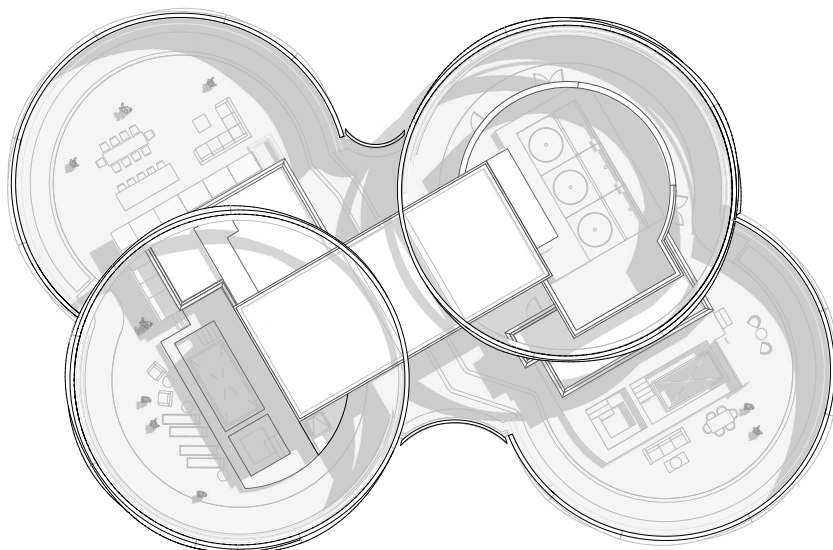

Roof